






Proposed Front Elevation
Scale: 1:50

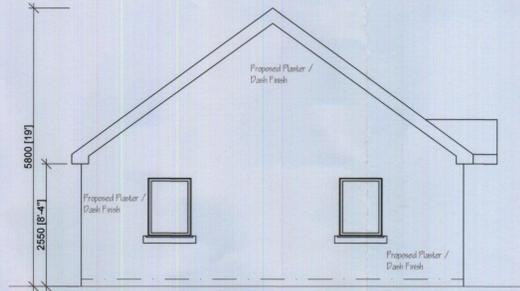


Proposed Side Elevation
Scale: 1:50

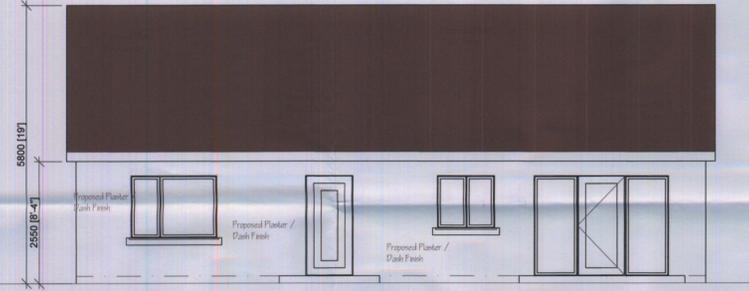


Proposed Rear Elevation
Scale: 1:50

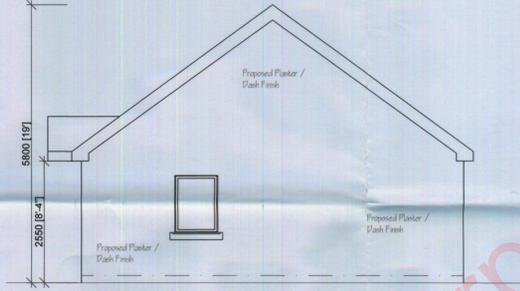

Proposed Side Elevation
Scale: 1:50

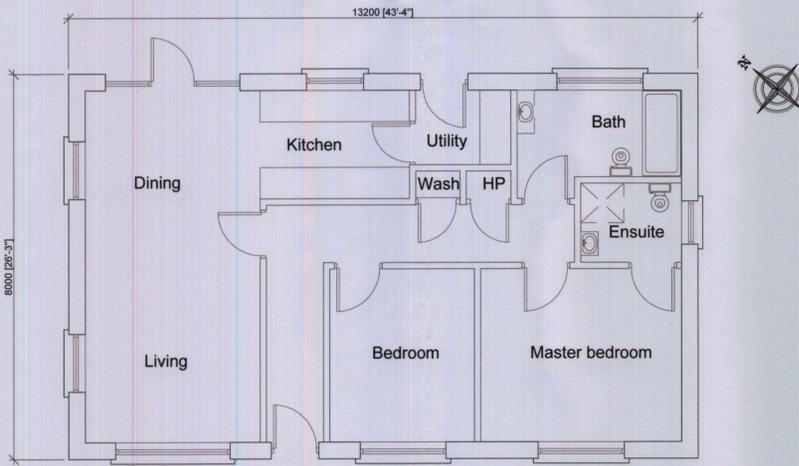

Proposed Ground Floor Plan
Floor Area - 92m² (1000sq.ft.)
Scale: 1:50

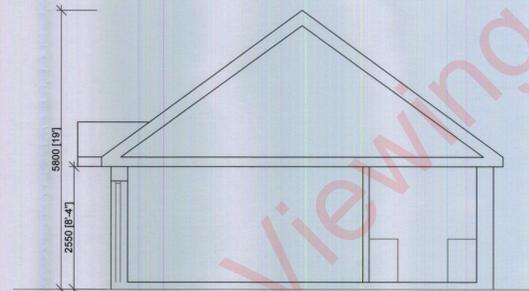

Proposed Section A-A
Scale: 1:50

An Conhaltas Chromáin Luchtáil
25 FEB 2019

ECC Design & Engineering Limited	
Jenkinson Business Park Jenkinson, Dundalk Co. Louth, Ireland, A91 W224 +353 (0) 42 938 3000 www.eccgroup.ie info@eccgroup.ie	
JOB	
Permission for Development for One Dwellinghouse	
CLIENT	
Daniel McKeever Annie, Kilcurry, Dundalk	
DRAWING TITLE	
Floor Plan, Elevations & Section of Proposed Dwellinghouse	
DRAWING STATUS	
Planning	
DRAWN	
Colm Holmes	
CHECKED	
Colm Holmes	
DATE	
February 2019	
DRAWING SCALE	
As shown	
DRAWING NUMBER	
DMcK - 001.	

Louth CC, Planning Department - Viewing Purposes Only!