


Proposed Site Layout (scale: 1:250)




Existing Site Layout (scale: 1:500)



Proposed Front [West] Contiguous Elevation (scale: 1:100)

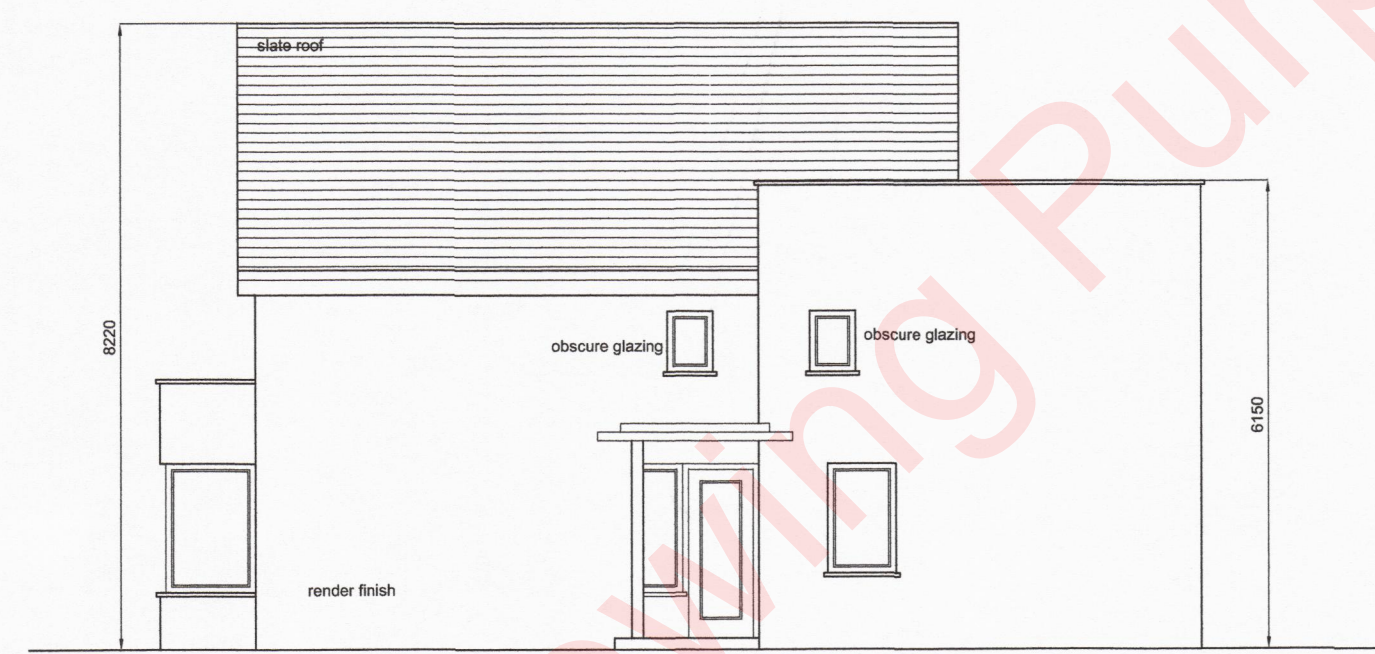

Proposed Side [South] Elevation (scale: 1:100)

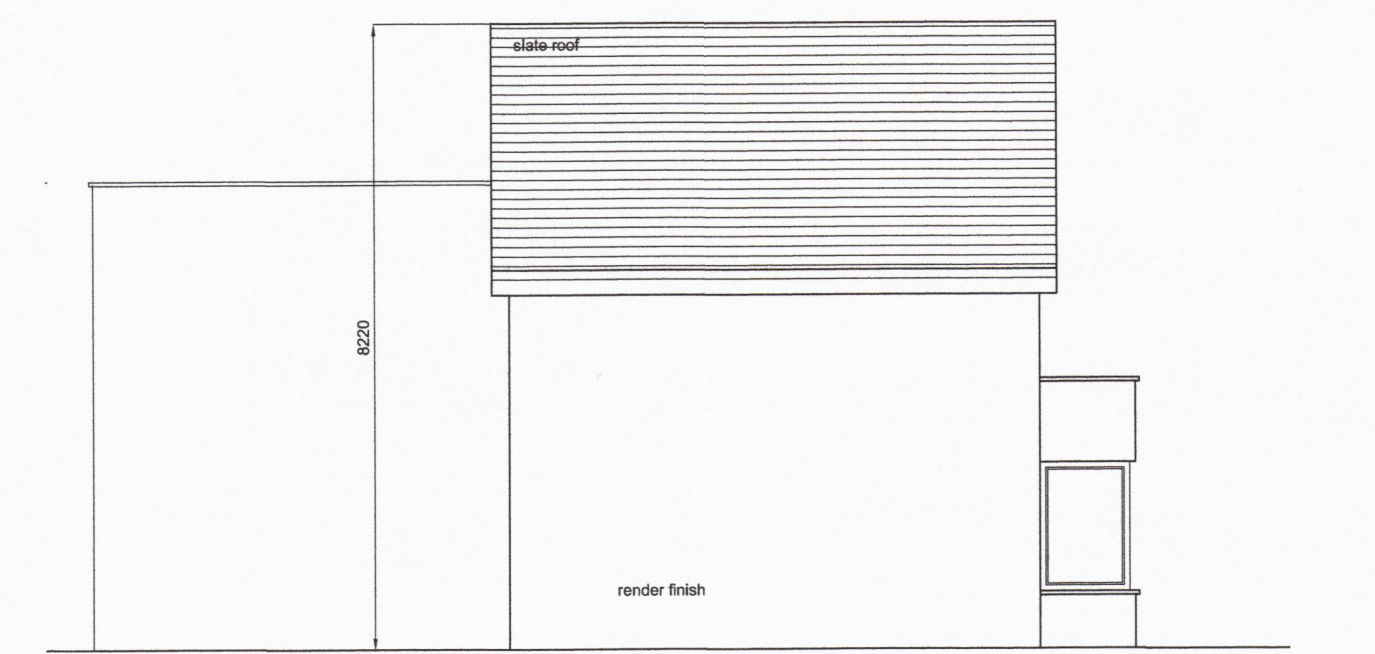


Proposed Side [North] Elevation (scale: 1:100)




Proposed Front [West] Elevation (scale: 1:100)




Proposed Rear [East] Elevation (scale: 1:100)

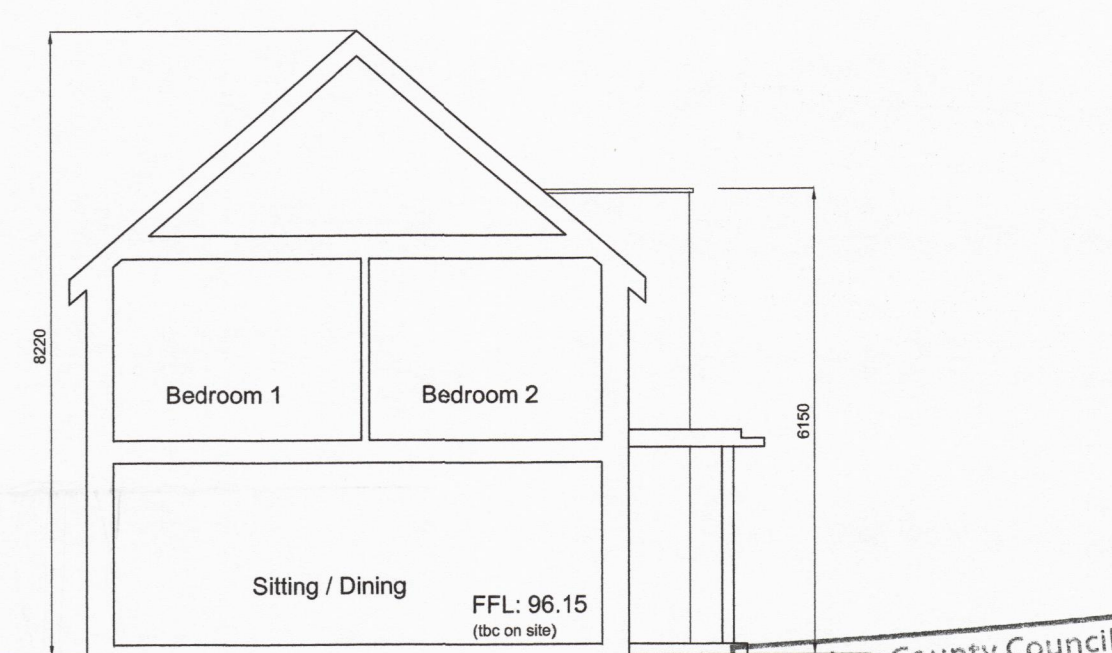


Proposed Section Thro. A (scale: 1:100)

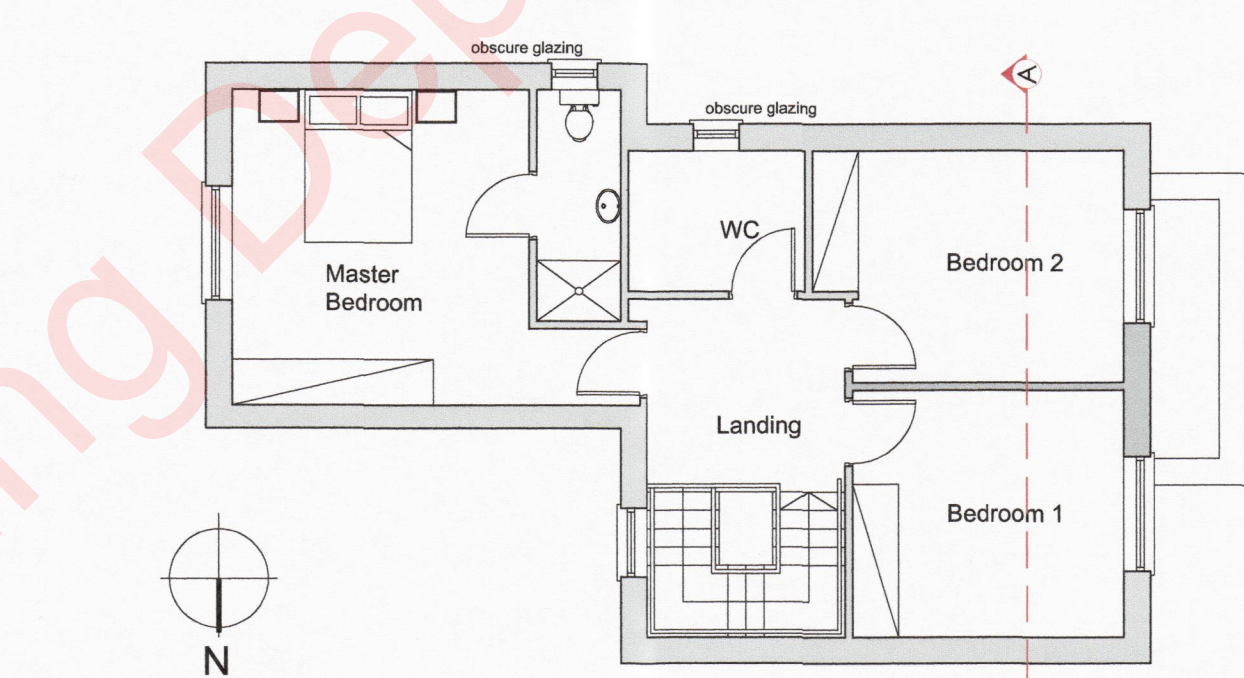

Proposed First Floor Plan (scale: 1:100)

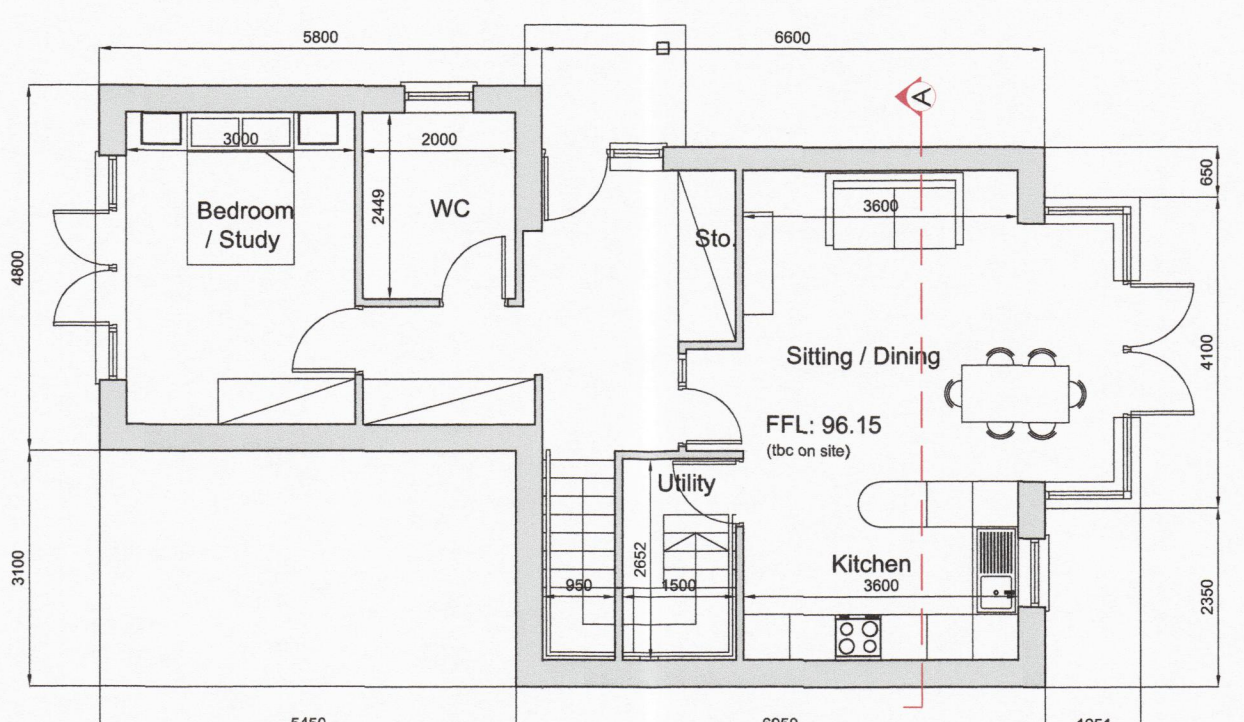

Proposed Ground Floor Plan (scale: 1:100)

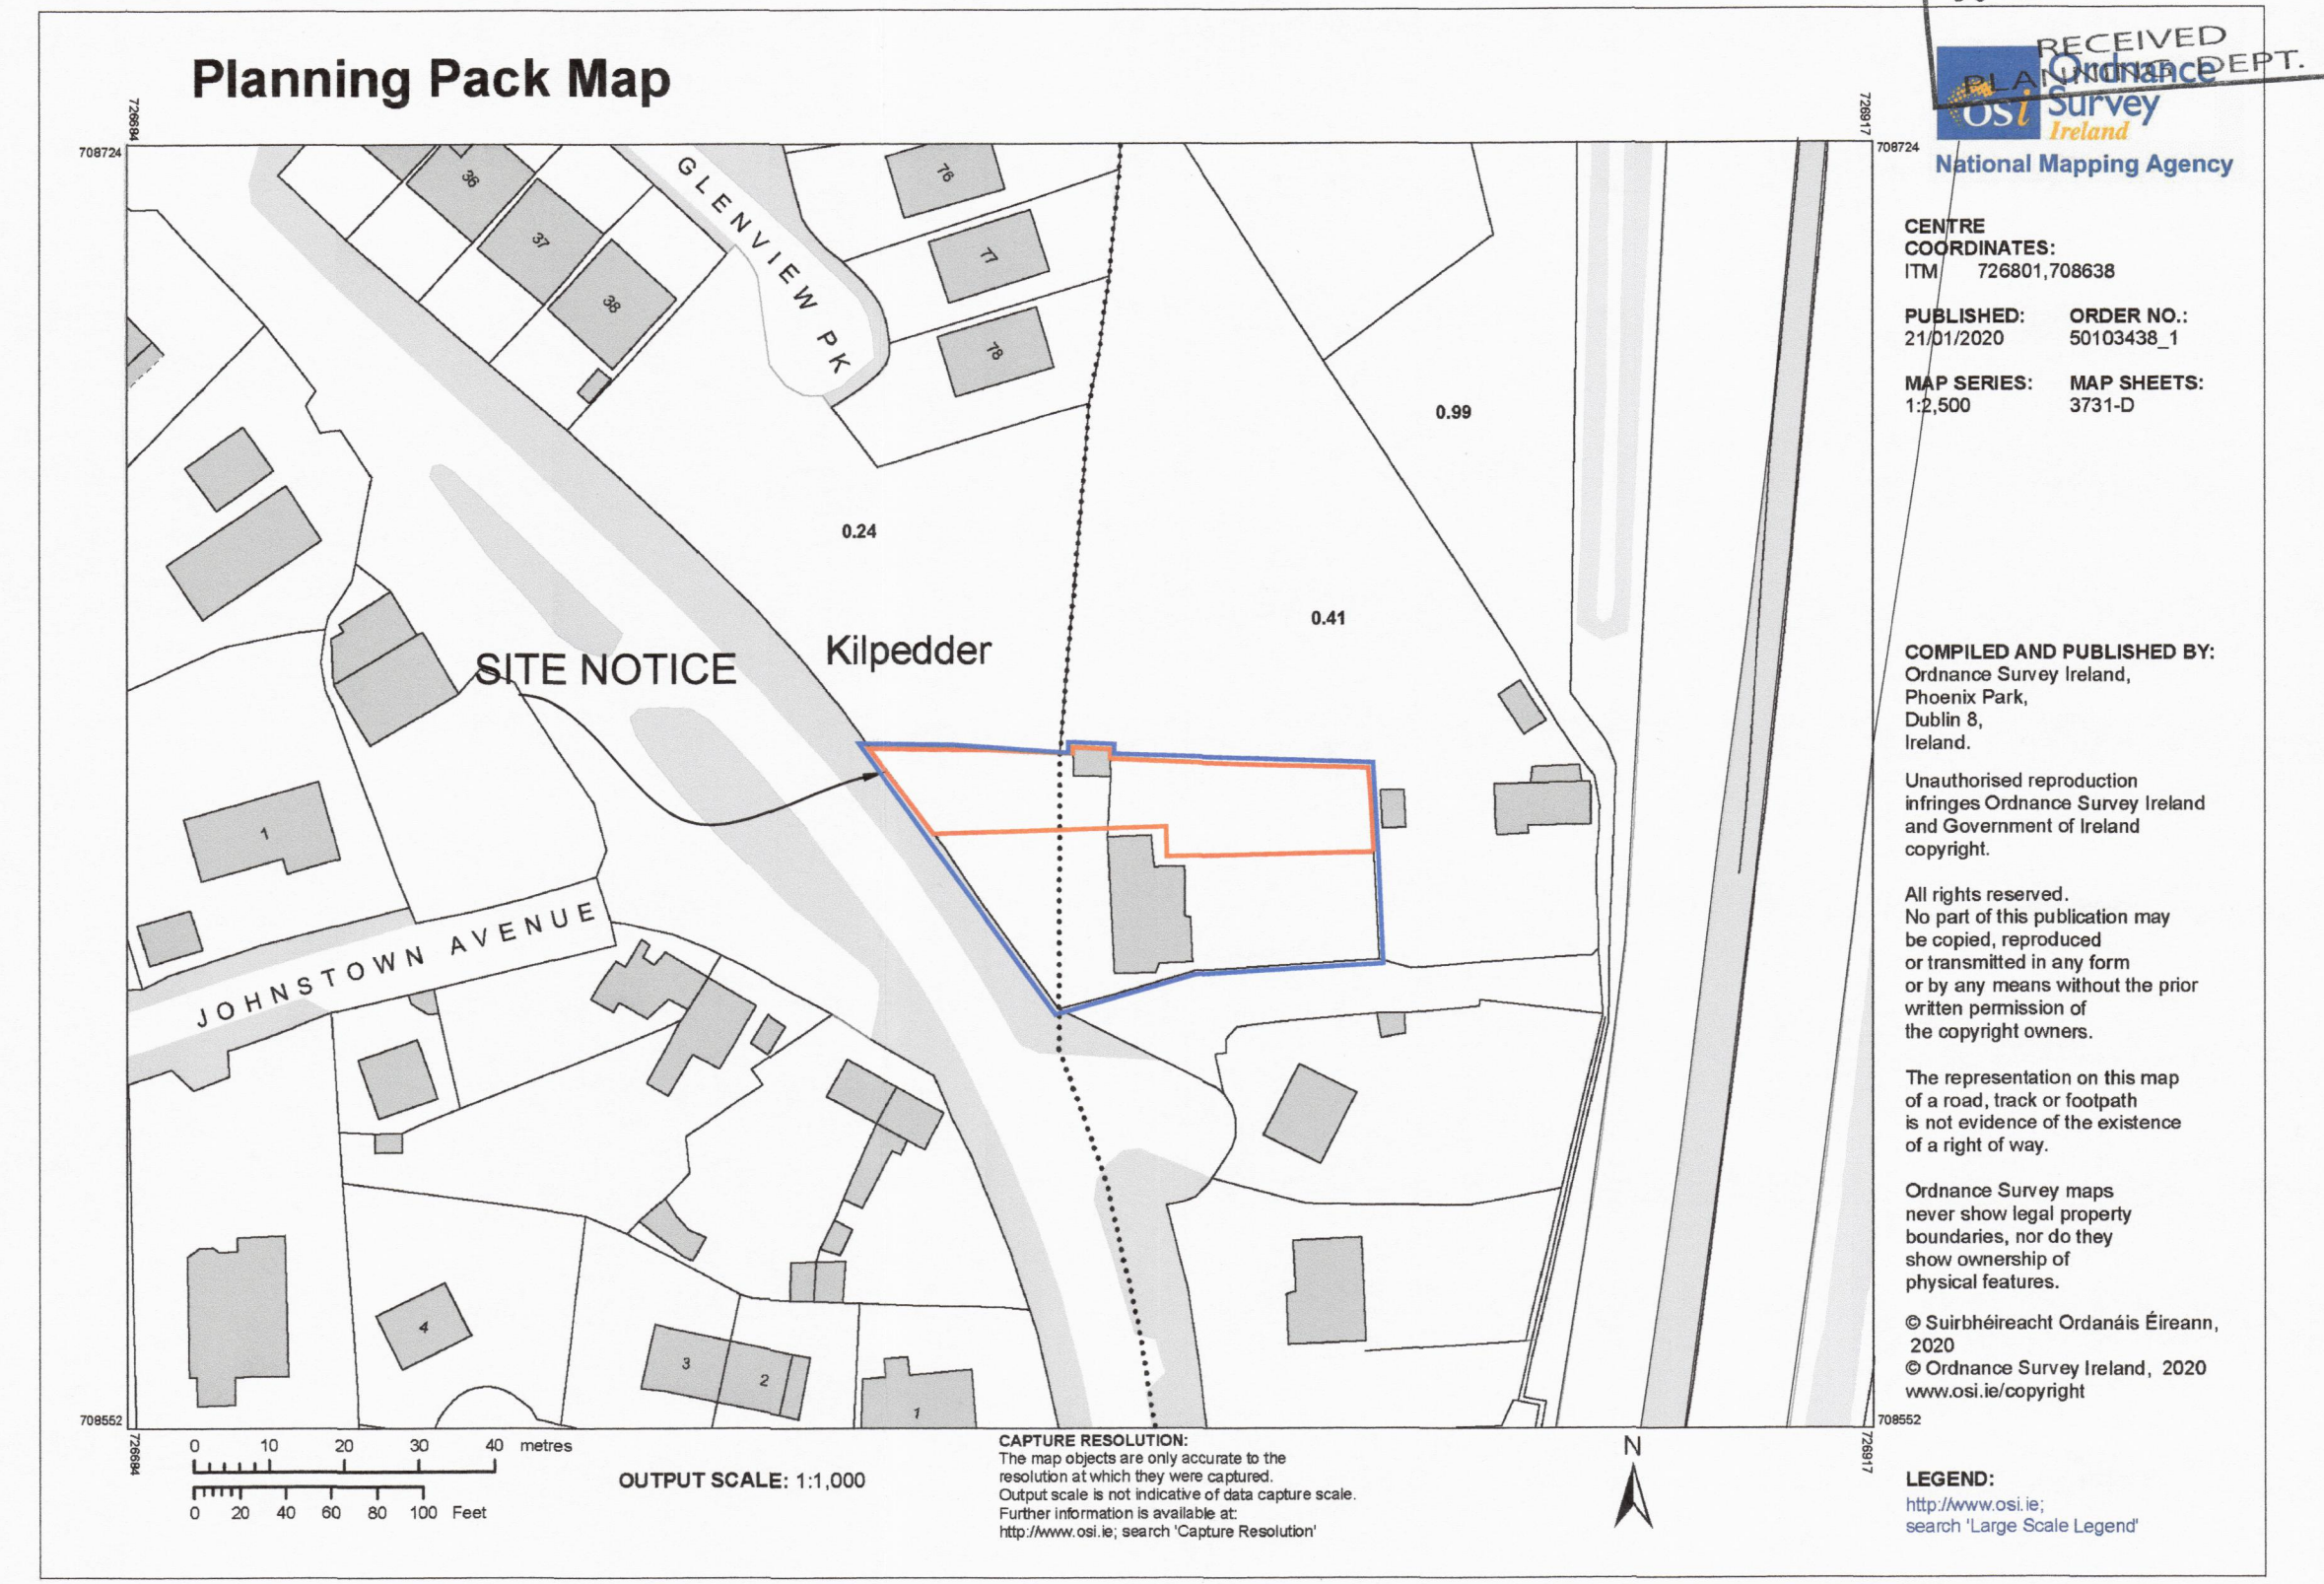

Ordnance Survey Map (scale: 1:1000)