


EXISTING SITE PLAN, SCALE:1:100
AREA OF SITE OUTLINED RED 257.5 SQ.M.
TOTAL PROPERTY IN SAME OWNERSHIP
OUTLINED BLUE 398 SQ.M.

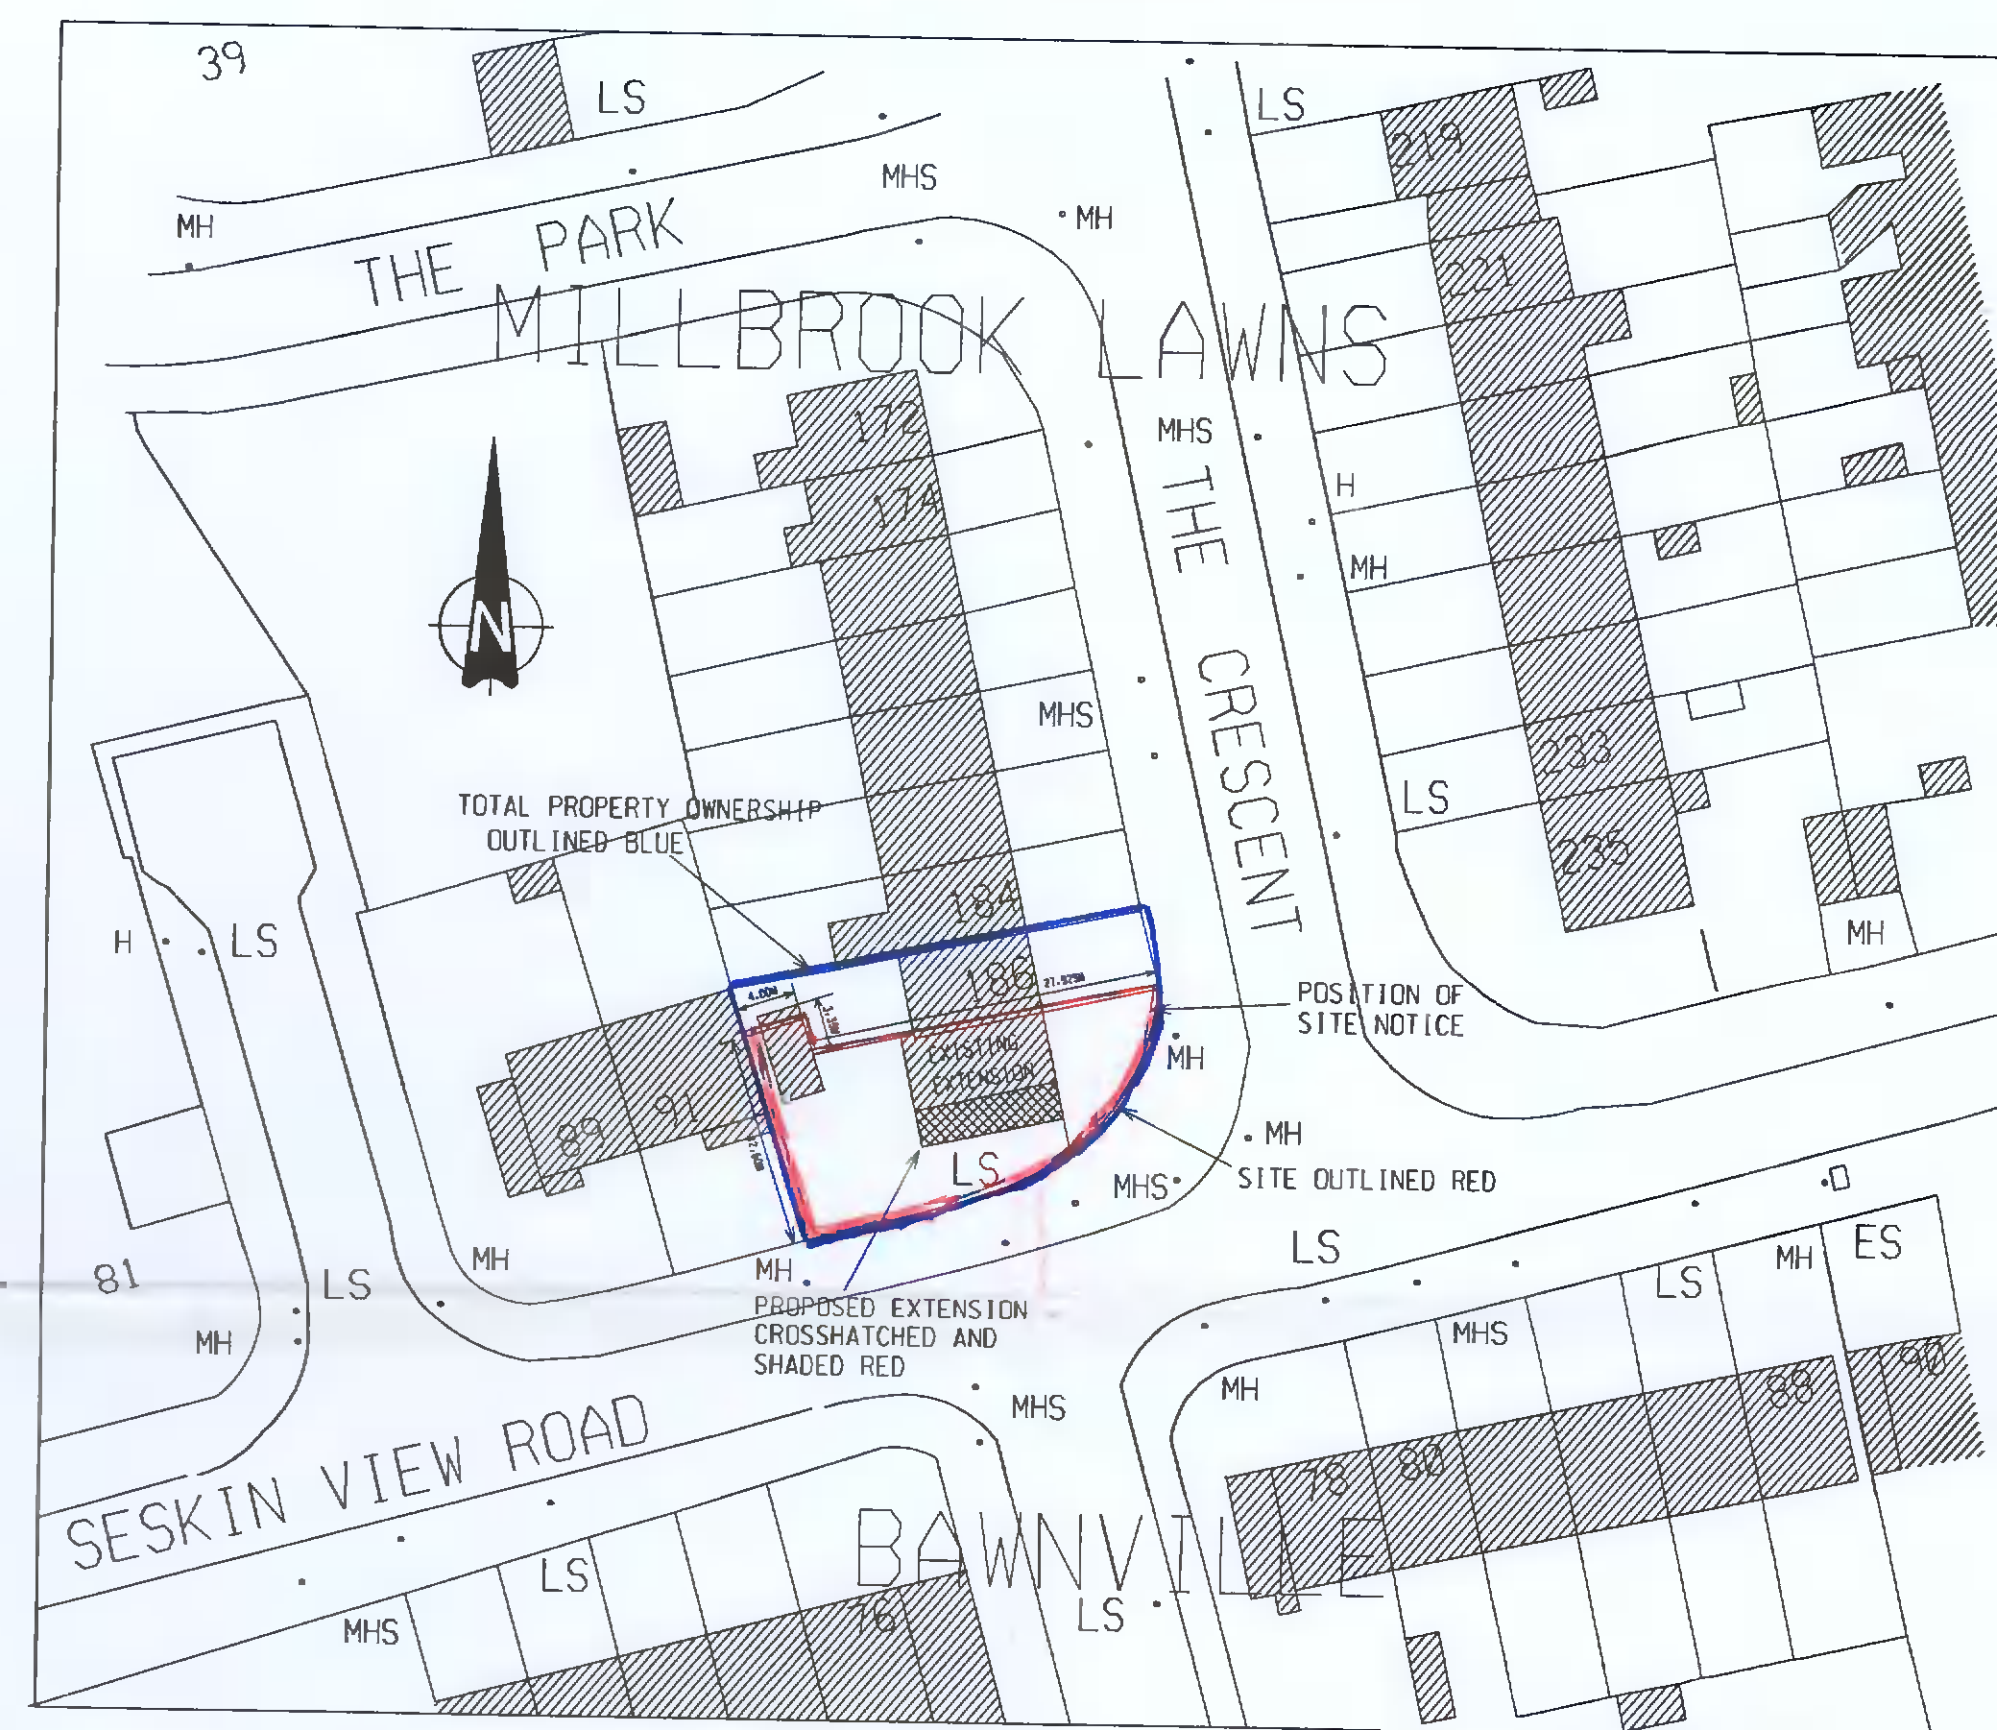

BLOCK PLAN, SCALE:1:500
AREA OF SITE OUTLINED RED 257.5 SQ.M.
TOTAL PROPERTY IN SAME OWNERSHIP
OUTLINED BLUE 398 SQ.M.

PROPOSED DEVELOPMENT OF A 122SQ.M
THREE BEDROOM TWO STOREY HOUSE
INCLUDING AN EXISTING 39SQ.M SINGLE
STOREY EXTENSION AT, 186 THE CRESCENT,
MILLBROOK LAWNS, TALLAGHT, DUBLIN 24
FOR MRS. MARIA DEEGAN

Drawn: Paul Deegan C Eng.Tech.
68 Esmondale, Kilcullen Road,
Naas, Co. Kildare W91 W6TF

BLOCK PLAN AND SITE PLAN
SHOWING EXISTING LAYOUT

DRAWN: Paul Deegan
SCALE: AS SHOWN
DATE: 191217
SHEET: 1 OF 4

SEE ALSO, ATTACHED ORDNANCE
SURVEY PLANNING PACK