



1 Site entrance plan
SCALE: 1:50 @ A3

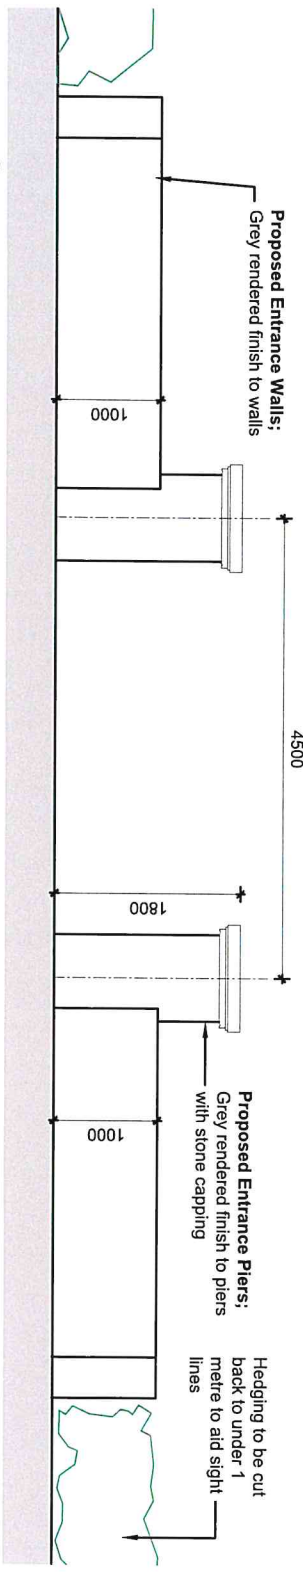

2 Site entrance elevation
SCALE: 1:50 @ A3

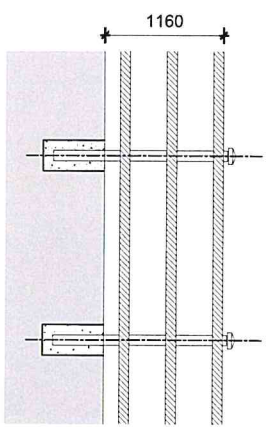

3 Boundary fence detail
SCALE: 1:50 @ A3

Site Boundary Fence Elevation;
Timber post and rail fencing backplanted with new hedgerow as shown on site plan

ISSUE FOR PLANNING PURPOSES ONLY:

THIS DRAWING IS ONLY FOR USE BY THE PLANNING AUTHORITY & UNDER NO CIRCUMSTANCES SHOULD IT BE USED FOR PRODUCTION INFORMATION OR CONSTRUCTION PURPOSES. THIS DRAWING ALSO CONTAINS DESIGN AND OTHER INFORMATION WHICH IS NOT TO BE REPRODUCED OR USED IN ANY MANNER WITHOUT THE WRITTEN PERMISSION OF SIMPLY ARCHITECTURE. YOU MAY NOT UNDER ANY CIRCUMSTANCES INFRINGE COPYRIGHT OR ANY INFORMATION INCLUDED IN THIS DRAWING.

<div><div>SIMPLY ARCHITECTURE</div><div>18A Washington St. Cork</div><div>T: +353 (0)21 242 9457</div><div>W: www.simplyarchitecture.com</div><div>E: studio@simplyarchitecture.com</div></div>	PROJECT:		CLIENT	REV:	DESCRIPTION:	DATE	SCALE
	COACHFORD		Brian	-	PLANNING	21/12/17	1:50 at A3
	DRAWING:		DRAWN BY				
	BOUNDARY DETAILS		A.C.				
				DATE		SCALE	
				DEC 2017		1:50 at A3	
		DWG. N°		REVISION			
		241-E17-P102		-			