


ISSUE FOR PLANNING PURPOSES ONLY:

THIS DRAWING IS ONLY FOR USE BY THE PLANNING AUTHORITY & UNDER NO CIRCUMSTANCES SHOULD IT BE USED FOR ANY OTHER PURPOSE. IT IS THE PROPERTY OF SIMPLY ARCHITECTURE AND OTHER INFORMATION OWNED BY SIMPLY ARCHITECTURE. YOU MAY NOT UNDER ANY CIRCUMSTANCES INFRINGE COPYRIGHT OF ANY INFORMATION INCLUDED IN THIS DRAWING.

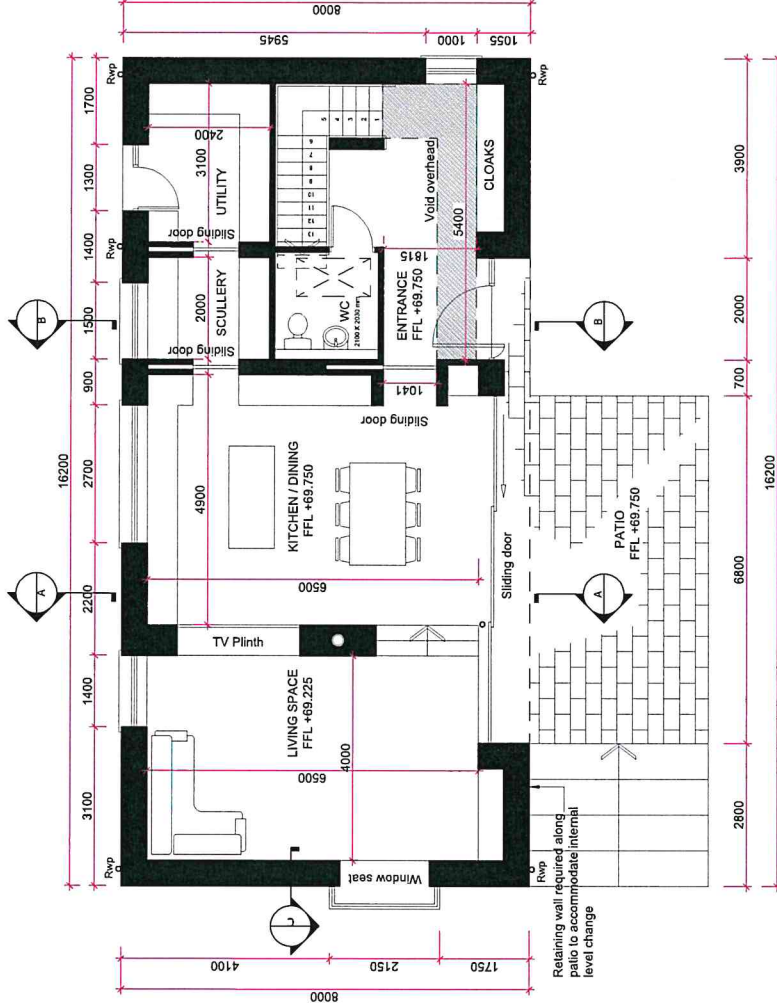

1 Ground Floor plan

SCALE: 1:100 at A3

SCHEDULE OF AREAS	
G.F. HOUSE AREA:	102 Sq. M / 1097 Sq. Ft.
F.F. HOUSE AREA:	87 Sq. M / 935 Sq. Ft.
HOUSE TOTAL:	189 Sq. M / 2033 Sq. Ft.

SIMPLY ARCHITECTURE

18A Washington St. Cork  
T: +353 (0)21 242 9457  
W: www.simplyarchitecture.com  
E: studio@simplyarchitecture.com

PROJECT:  
COACHFORD

CLIENT  
Brian

DESCRIPTION:  
PLANNING

DATE  
21/12/17

DATE  
DEC 2017

SCALE  
1:100 at A3

DRAWING:  
GROUND FLOOR PLAN

DRAWN BY  
A.C.

DWG. N°  
241-E17-P200

REVISION  
-