


ISSUE FOR PLANNING PURPOSES ONLY:

THIS DRAWING IS ONLY FOR USE BY THE PLANNING AUTHORITY & UNDER NO CIRCUMSTANCES SHOULD IT BE USED FOR PRODUCTION INFORMATION OR CONSTRUCTION PURPOSES. THIS DRAWING ALSO CONTAINS DESIGN AND OTHER INFORMATION OWNED BY SIMPLY ARCHITECTURE. YOU MAY NOT UNDER ANY CIRCUMSTANCES INFRINGE COPYRIGHT OR ANY INFORMATION INCLUDED IN THIS DRAWING.

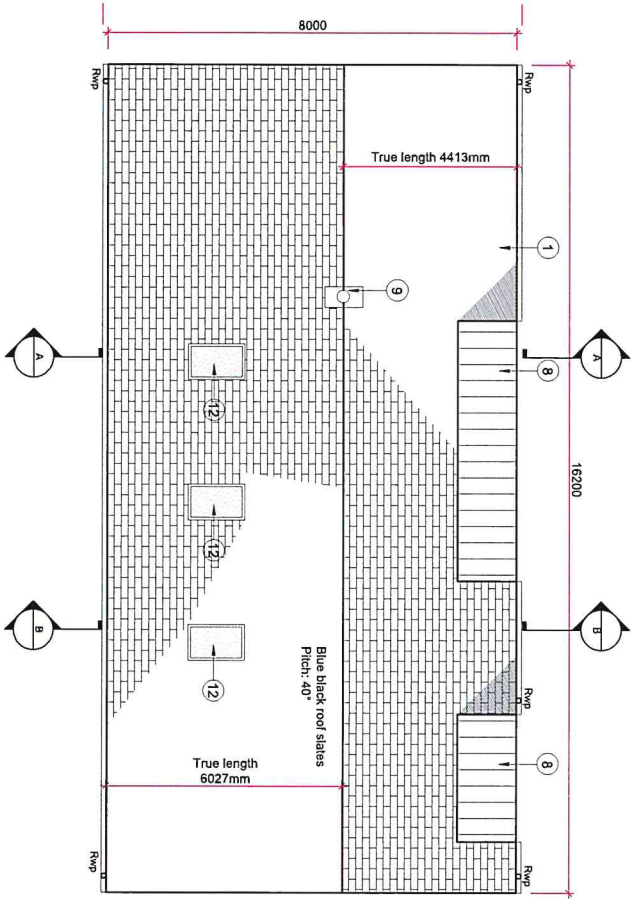

1 Roof plan
SCALE: 1:100 at A3

LEGEND

1. - BLUE / BLACK ROOF SLATES
2. - DARK GREY VERTICAL TIMBER CLADDING
3. - CHARCOAL GREY ALU-CLAD WINDOW
4. - CHARCOAL GREY ALUMINIUM RAINWATER GOODS
5. - INSULATED TIMBER DOOR
6. - CHARCOAL GREY SLIDING DOOR
7. - PART B COMPLIANT ESCAPE WINDOW
8. - ZINC FINISH
9. - FLUE FROM STOVE
10. - TIMBER PANEL
11. - FRAMELESS WINDOW BOX
12. - VELUX WINDOW
13. - INSULATED TIMBER PIVOT ENTRANCE DOOR

<div>SIMPLY ARCHITECTURE</div> <div>18A Washington St. Cork</div> <div>T: +353 (0)21 242 9457</div> <div>W: www.simarchitecture.com</div> <div>E: studio@simarchitecture.com</div>				PROJECT:		CLIENT:	
COACHFORD		Brian					
DRAWING:		DRAWN BY					
ROOF PLAN		A.C.					
REV:		DESCRIPTION:		DATE	SCALE		
-		PLANNING		21/12/17	DEC 2017		
					1:100 at A3		
				DWG. N°	REVISION		
				241-E17-P202	-		