


ISSUE FOR PLANNING PURPOSES ONLY:

THIS DRAWING IS ONLY FOR USE BY THE PLANNING AUTHORITY & UNDER NO CIRCUMSTANCES SHOULD IT BE USED FOR PRODUCTION INFORMATION OR CONSTRUCTION PURPOSES. THIS DRAWING ALSO CONTAINS DESIGN AND OTHER INFORMATION OWNED BY SIMPLY ARCHITECTURE. YOU MAY NOT UNDER ANY CIRCUMSTANCES INFRINGE COPYRIGHT OR ANY INFORMATION INCLUDED IN THIS DRAWING.

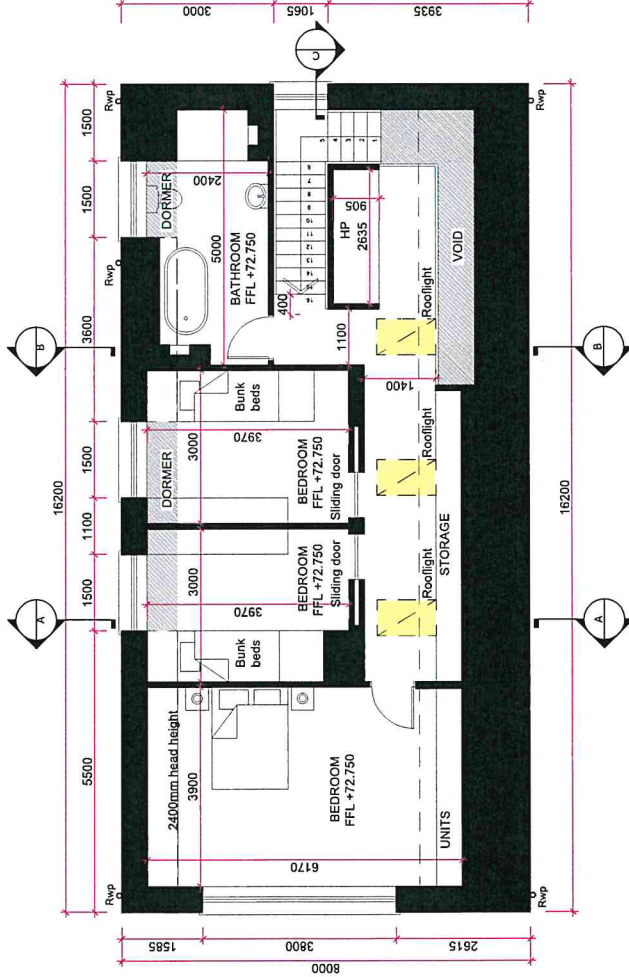

1 First Floor plan
SCALE: 1:100 at A3

SCHEDULE OF AREAS

G.F. HOUSE AREA: 102 Sq. M / 1097 Sq. Ft
F.F. HOUSE AREA: 87 Sq. M / 935 Sq. Ft

HOUSE TOTAL: 189 Sq. M / 2033 Sq. Ft

SIMPLY ARCHITECTURE

18A Washington St. Cork
T: +353 (0)21 242 9457
W: www.simplyarchitecture.com
E: studio@simplyarchitecture.com

PROJECT: COACHFORD

CLIENT: Brian

DRAWING: FIRST FLOOR PLAN

DRAWN BY: A.C.

REV: -

DESCRIPTION: PLANNING

DATE: 21/12/17

DATE: DEC 2017

SCALE: 1:100 at A3

DWG. N°: 241-E17-P200

REVISION: -