


**1** North Elevation  
SCALE: 1:100 at A3

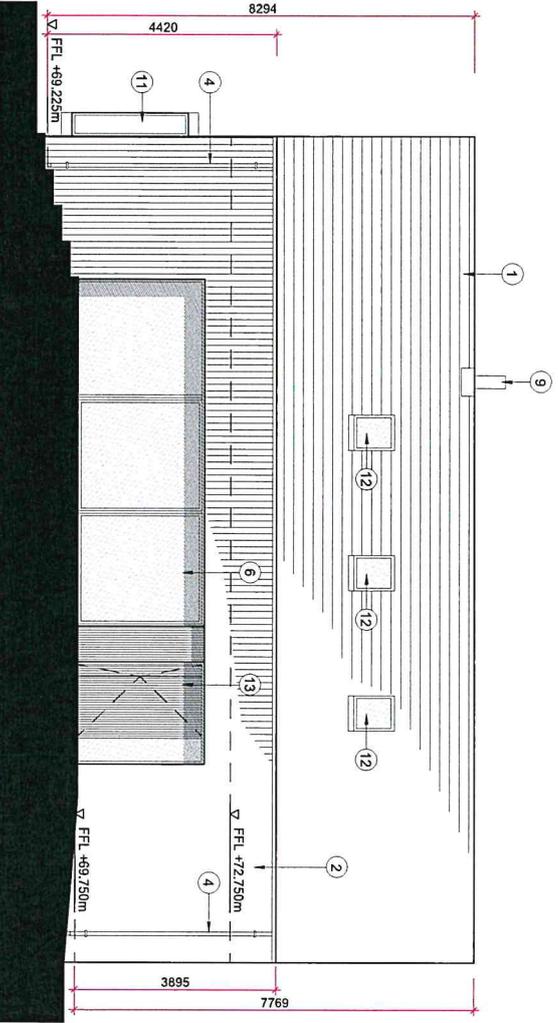

**2** South Elevation  
SCALE: 1:100 at A3

- LEGEND**
1. - BLUE / BLACK ROOF SLATES
  2. - DARK GREY VERTICAL TIMBER CLADDING
  3. - CHARCOAL GREY ALU-CLAD WINDOW
  4. - CHARCOAL GREY ALUMINIUM RAINWATER GOODS
  5. - INSULATED TIMBER DOOR
  6. - CHARCOAL GREY SLIDING DOOR
  7. - PART B COMPLIANT ESCAPE WINDOW
  8. - ZINC FINISH
  9. - FLUE FROM STOVE
  10. - TIMBER PANEL
  11. - FRAMELESS WINDOW BOX
  12. - VELUX WINDOW
  13. - INSULATED TIMBER PIVOT ENTRANCE DOOR

**ISSUE FOR PLANNING PURPOSES ONLY.**  
THIS DRAWING IS ONLY FOR USE BY THE PLANNING AUTHORITY & UNDER NO CIRCUMSTANCES SHOULD IT BE USED FOR PRODUCTION INFORMATION OR CONSTRUCTION PURPOSES. THIS DRAWING ALSO CONTAINS DESIGN AND OTHER INFORMATION OWNED BY SIMPLY ARCHITECTURE. YOU MAY NOT UNDER ANY CIRCUMSTANCES INFRINGE COPYRIGHT OF ANY INFORMATION INCLUDED IN THIS DRAWING.

**SIMPLY ARCHITECTURE**  
18A Washington St, Cork W: www.simplyarchitecture.com  
T: +353 (0)21 242 9457 E: studio@simplyarchitecture.com

PROJECT: **COACHFORD** CLIENT: **Brian**  
DRAWING: **ELEVATIONS** DRAWN BY: **A.C.**

REV: - DESCRIPTION: **PLANNING** DATE: **21/12/17**

SCALE: **1:100 at A3** DATE: **DEC 2017** DWG. N°: **241-E17-P401** REVISION: -