
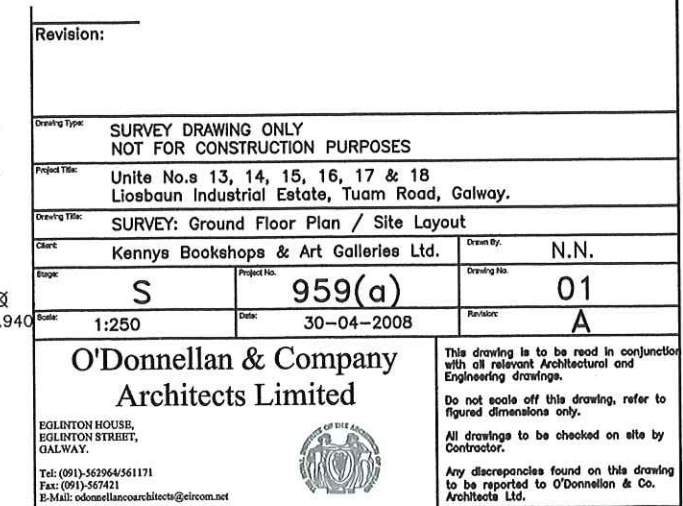
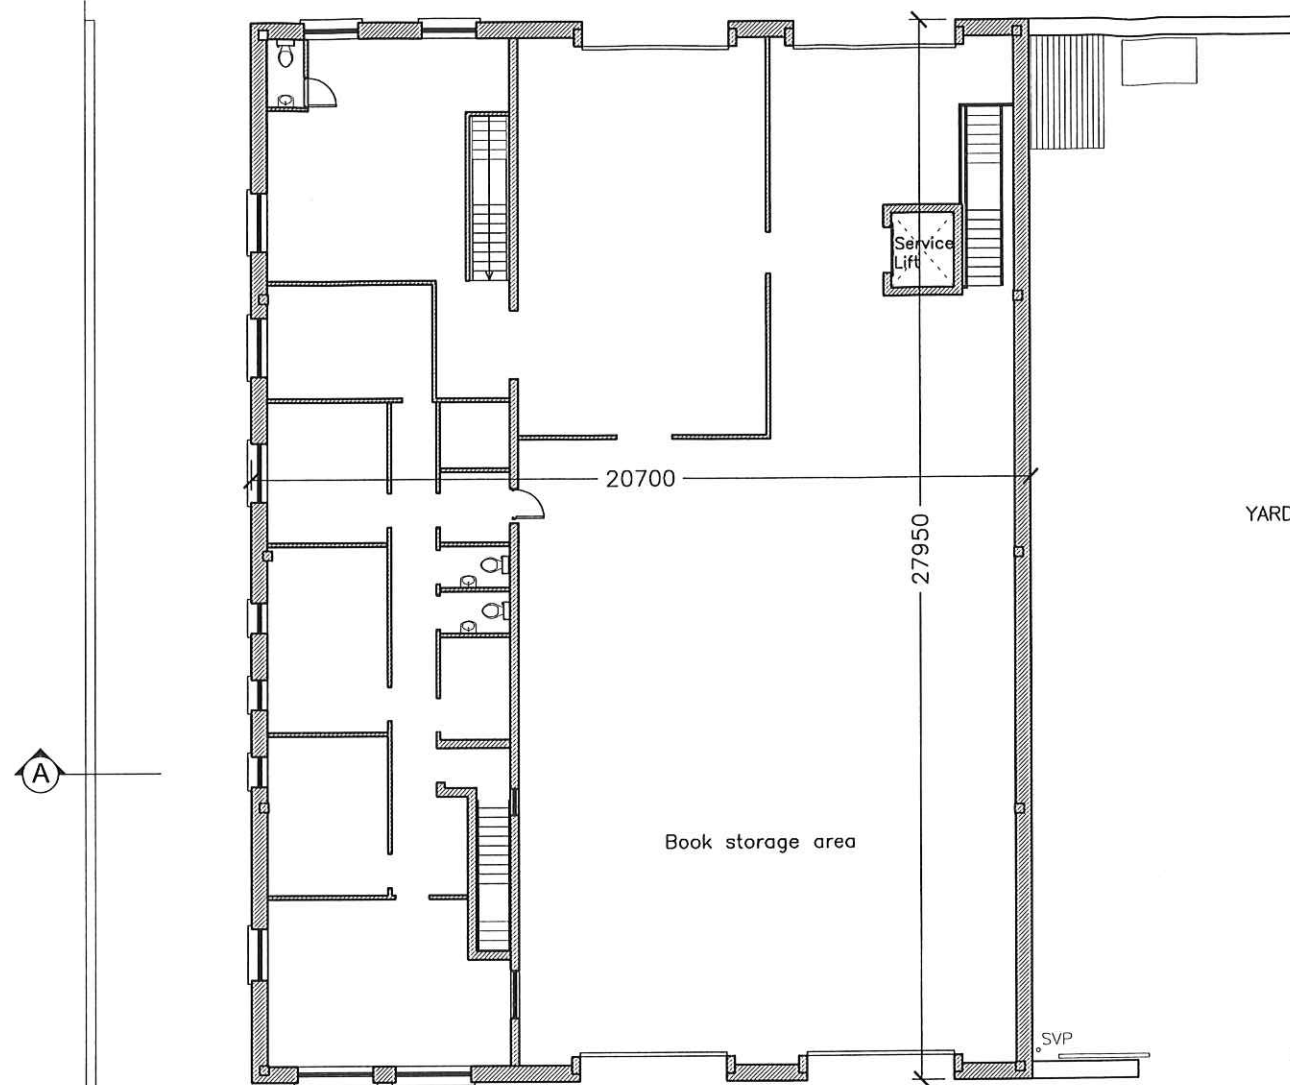
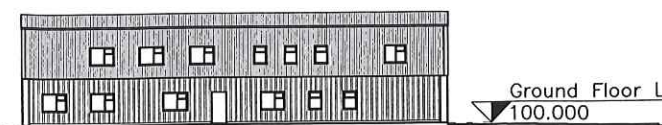
 
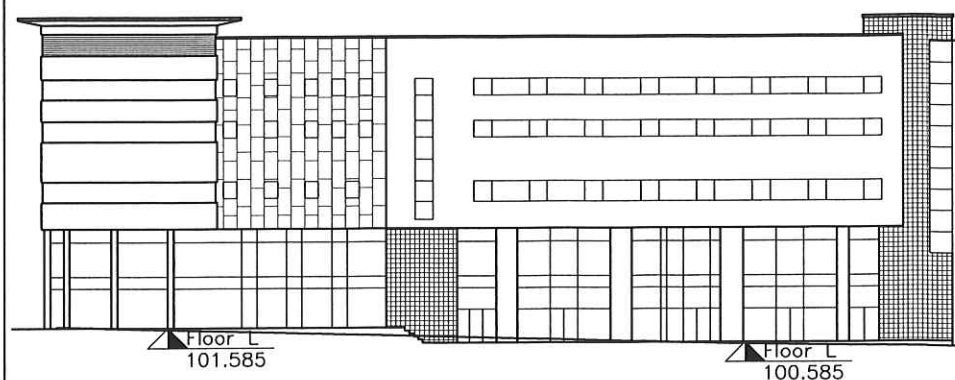


Revision:			
Drawing Type: SURVEY DRAWING ONLY NOT FOR CONSTRUCTION PURPOSES			
Project Title: Unite No.s 13, 14, 15, 16, 17 & 18 Liosbaun Industrial Estate, Tuam Road, Galway.			
Drawing Title: SURVEY: Ground Floor Plan			
Client: Kennys Bookshops & Art Galleries Ltd.		Drawn By: N.N.	
Stage: S	Project No. 959(a)	Drawing No. 02	
Scale: 1:200	Date: 30-04-2008	Revision: A	
O'Donnellan & Company Architects Limited EGLINTON HOUSE, EGLINTON STREET, GALWAY. Tel: (091)-562964/561171 Fax: (091)-567421 E-Mail: o'donnellanarchitects@eircom.net		 <p>This drawing is to be read in conjunction with all relevant Architectural and Engineering drawings.</p> <p>Do not scale off this drawing, refer to figured dimensions only.</p> <p>All drawings to be checked on site by Contractor.</p> <p>Any discrepancies found on this drawing to be reported to O'Donnellan & Co. Architects Ltd.</p>	
99 940			





FIRST FLOOR PLAN



**Street Elevation
Not to Scale**

SITE TO WHICH
APPLICATION RELATES

Revision:


Drawing Type: SURVEY DRAWING ONLY NOT FOR CONSTRUCTION PURPOSES			
Project Title: Unite No.s 13, 14, 15, 16, 17 & 18 Liosbaun Industrial Estate, Tuam Road, Galway.			
Drawing Title: SURVEY: First Floor Plan			
Client: Kennys Bookshops & Art Galleries Ltd.		Drawn By: N.N.	
Stage: S	Project No: 959(a)	Drawing No: 03	
Scale: 1:200	Date: 30-04-2008	Revision: A	

**O'Donnellan & Company
Architects Limited**


EGLINTON HOUSE,
EGLINTON STREET,
GALWAY.
Tel: (091) 562964/561171
Fax: (091) 567421
E-Mail: o'donnellanarchitects@eircom.net




This drawing is to be read in conjunction with all relevant Architectural and Engineering drawings.
Do not scale off this drawing, refer to figured dimensions only.
All drawings to be checked on site by Contractor.
Any discrepancies found on this drawing to be reported to O'Donnellan & Co. Architects Ltd.

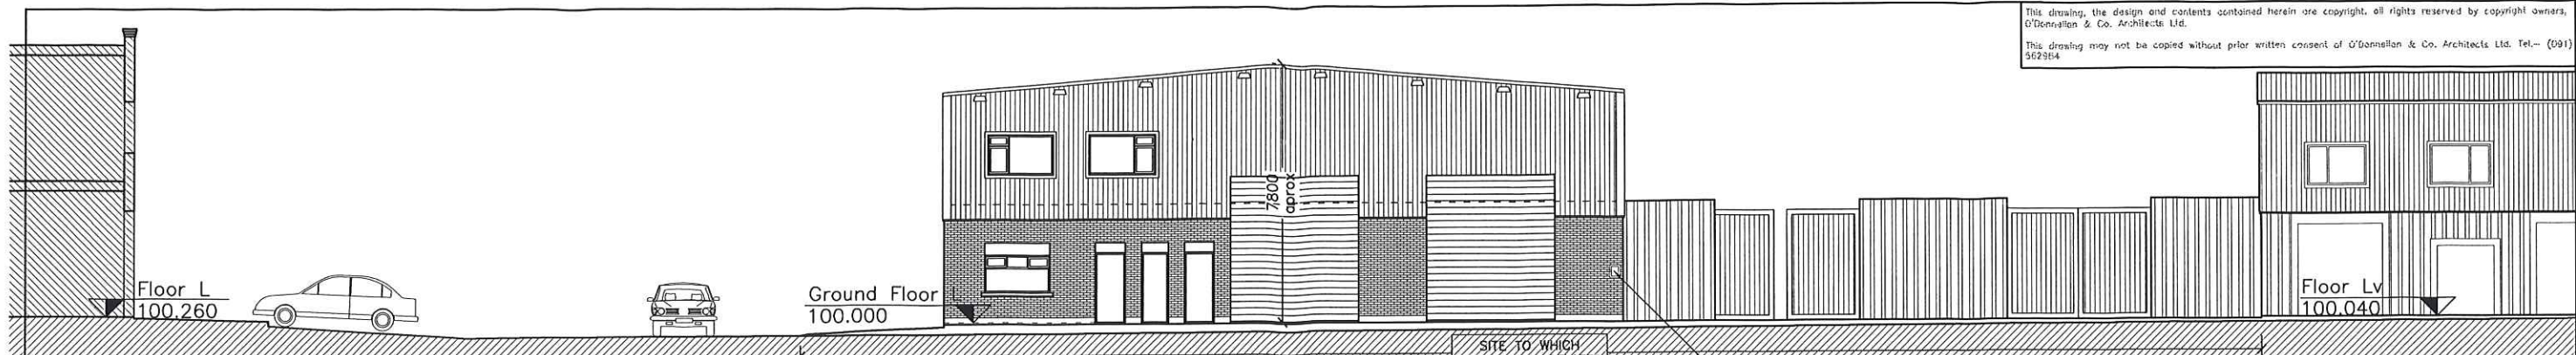


Front Elevation
North-West

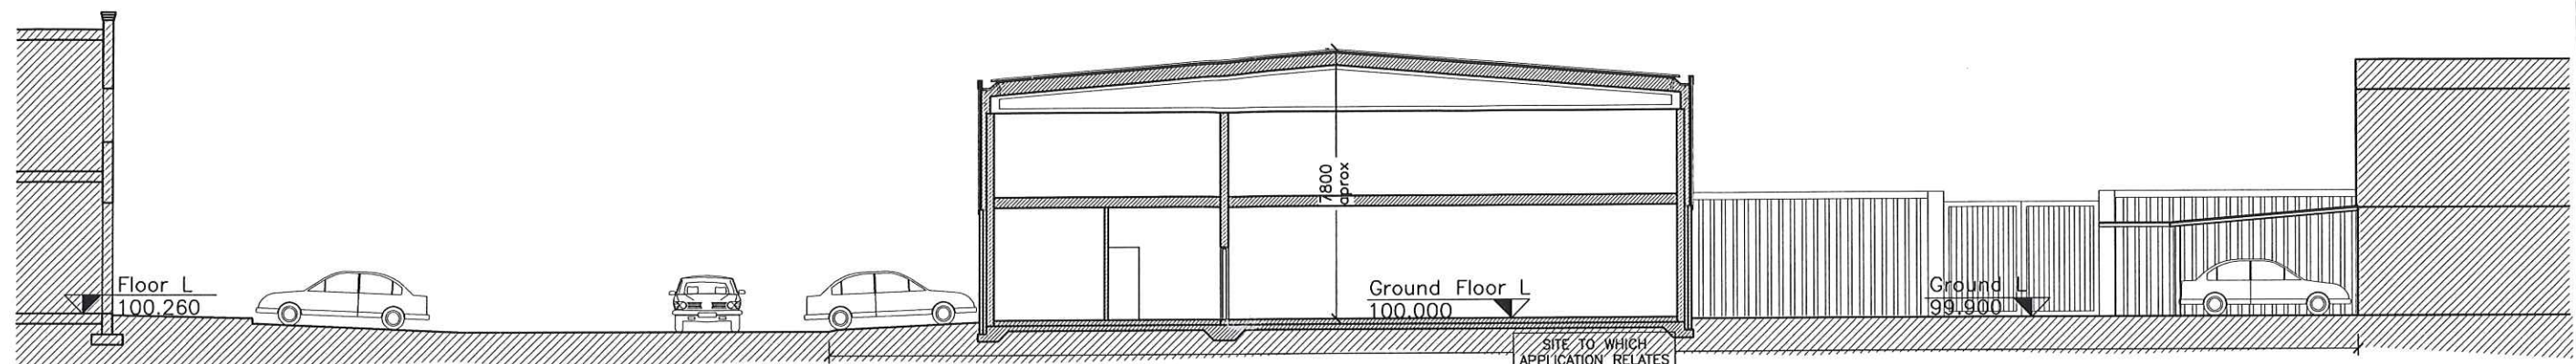

Section A - A

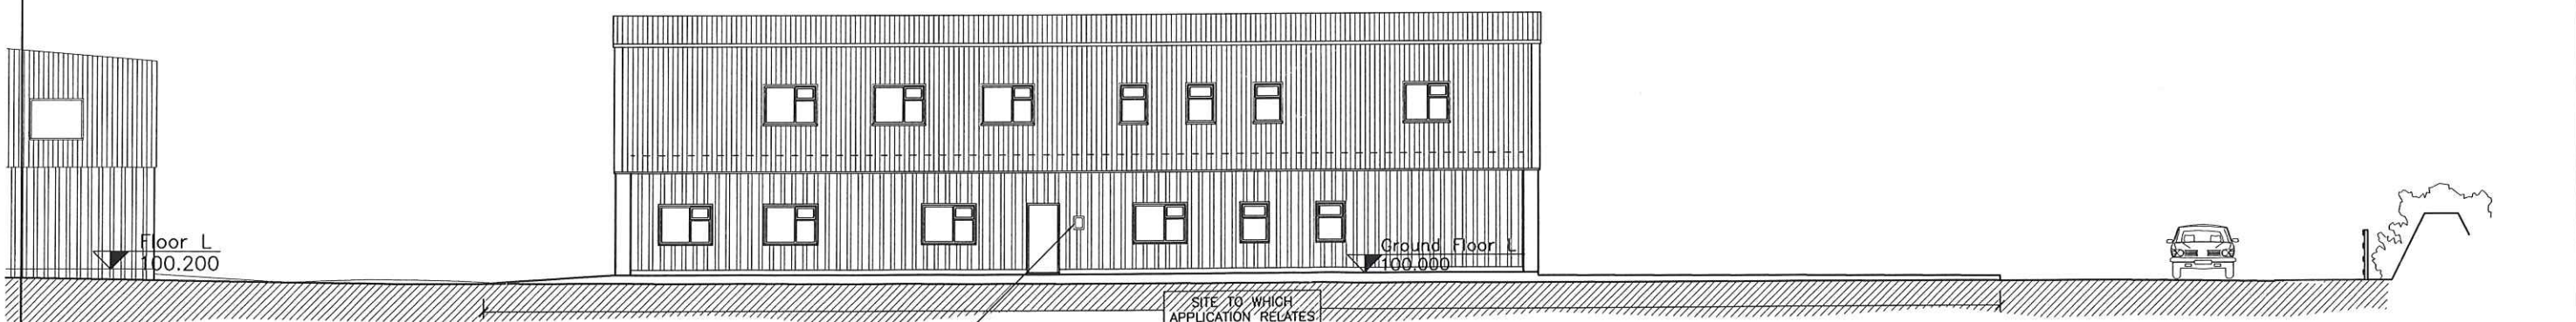

Side Elevation
North-East

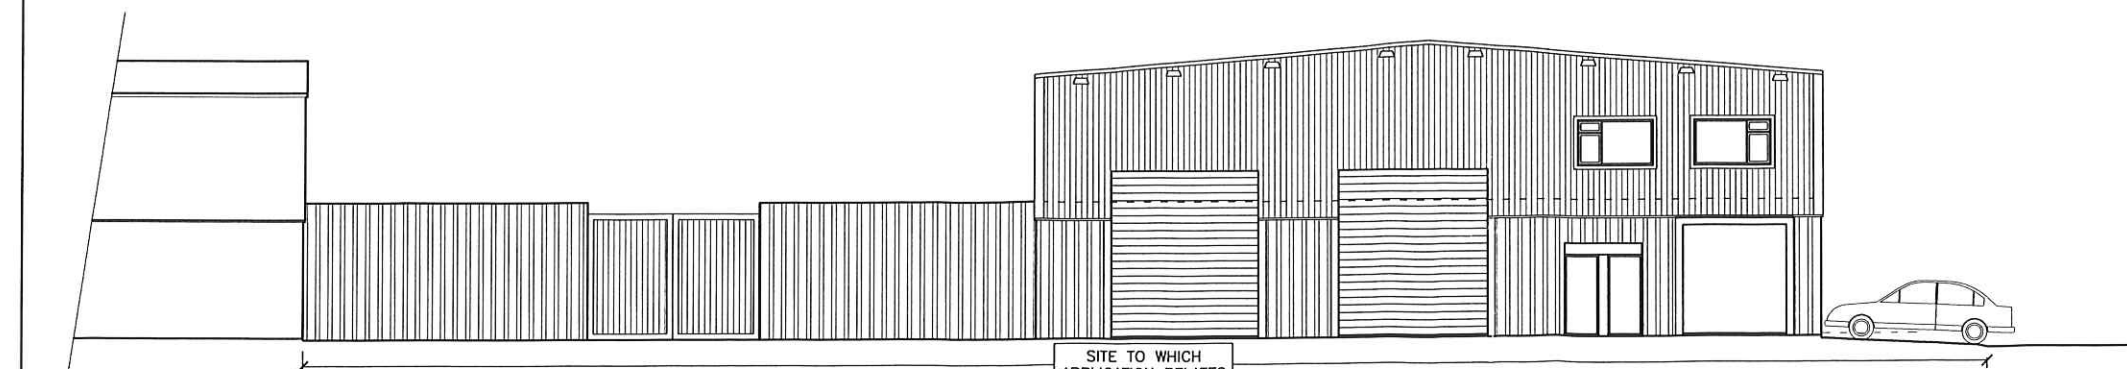

Rear Elevation
South-East

Revision:

Drawing Type:	SURVEY DRAWING ONLY NOT FOR CONSTRUCTION PURPOSES		
Project Title:	Unite No.s 13, 14, 15, 16, 17 & 18 Liosbaun Industrial Estate, Tuam Road, Galway.		
Drawing Title:	SURVEY: Elevations & Section A-A		
Client:	Kennys Bookshops & Art Galleries Ltd.	Drawn By:	N.N.
Stage:	S	Project No:	959(a)
Scale:	1:200	Date:	30-04-2008
		Revision:	04

O'Donnellan & Company
Architects Limited

EGLINTON HOUSE,
EGLINTON STREET,
GALWAY.
Tel: (091)-562964/561171
Fax: (091)-567421
E-Mail: odonnellanarchitects@eircom.net



This drawing is to be read in conjunction with all relevant Architectural and Engineering drawings.
Do not scale off this drawing, refer to figured dimensions only.
All drawings to be checked on site by Contractor.
Any discrepancies found on this drawing to be reported to O'Donnellan & Co. Architects Ltd.