


FOR PLANNING ONLY

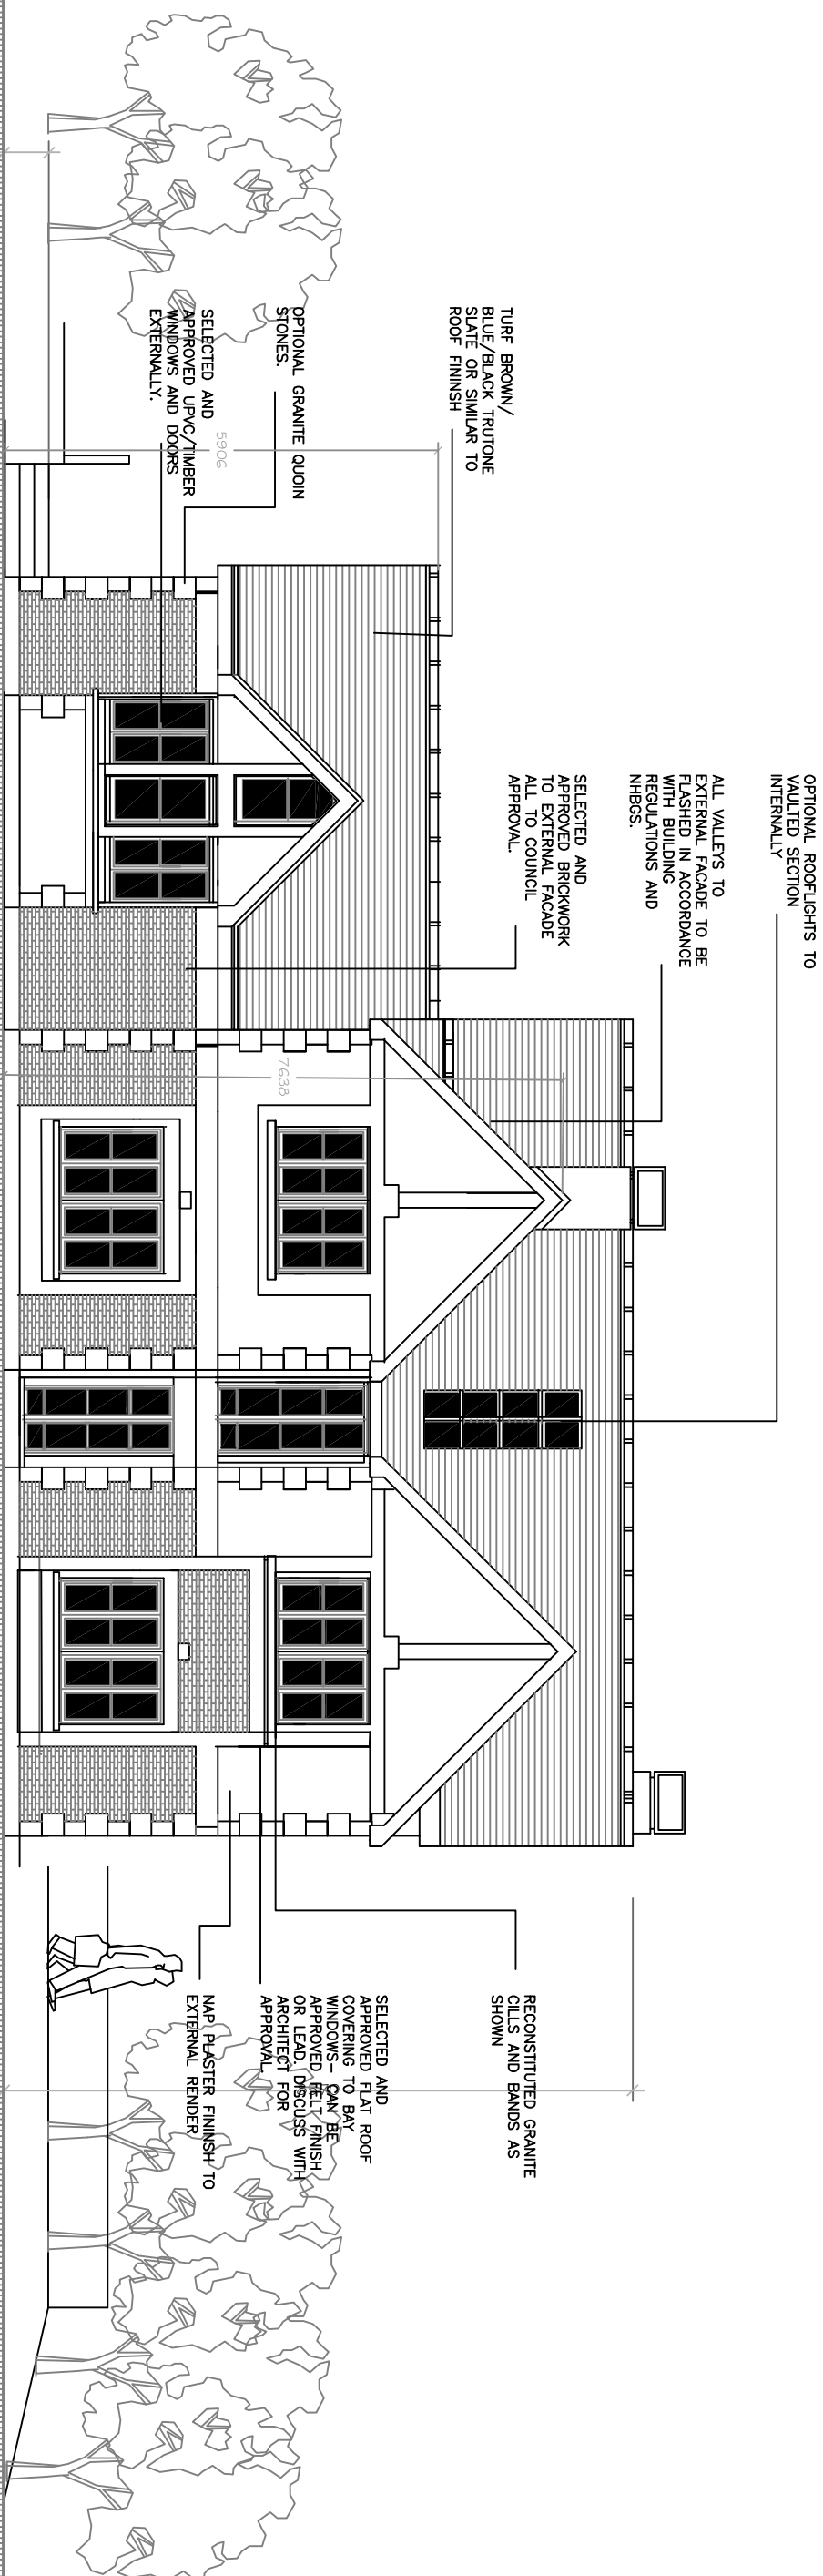

PROPOSED REAR ELEVATION

SCALE 1 : 100

Ian Heffernan & Associates
Cnoc Dubh, Ballymanus Lower,
Blackhill, Glenealy, Co. Wicklow
Ph: (086) 8891862
Ian@heffernancivilengineers.ie
Rear Elevation
Scale: 1/100
Date: Mar 2014