
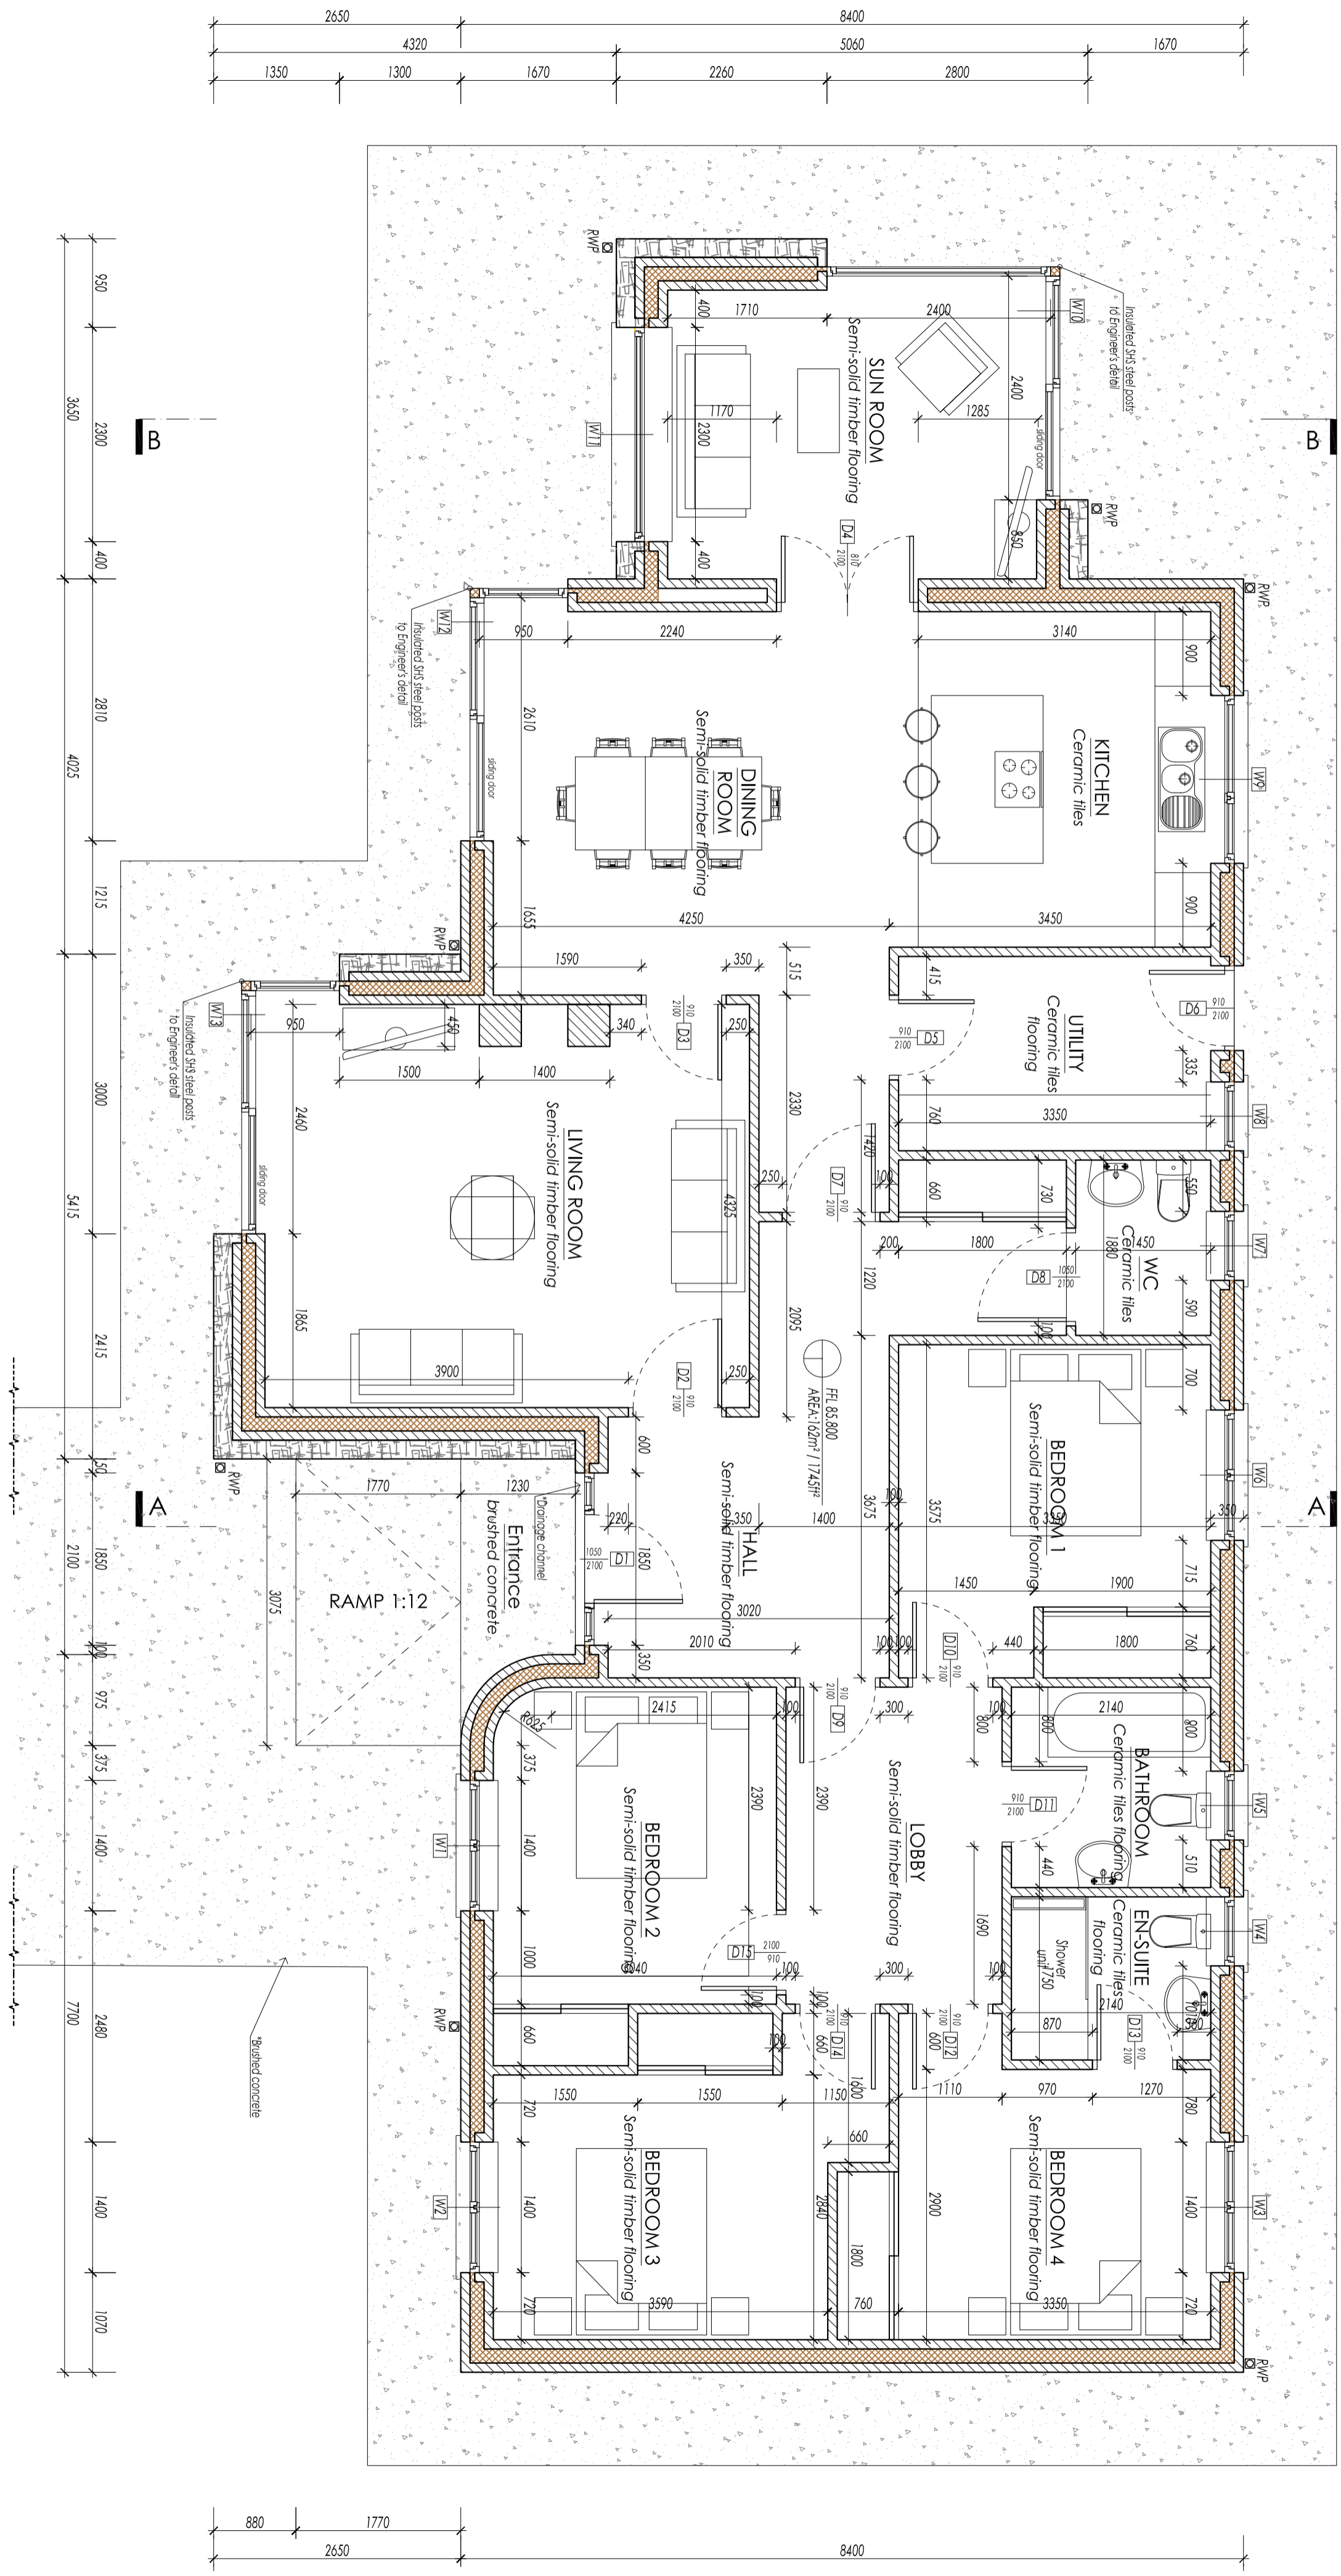


REV	DATE	DESCRIPTION	BY	CHK
0	20.12.16	Issued for information	AMM	R.Rainey
			Dwnr:	ChrldAgnt

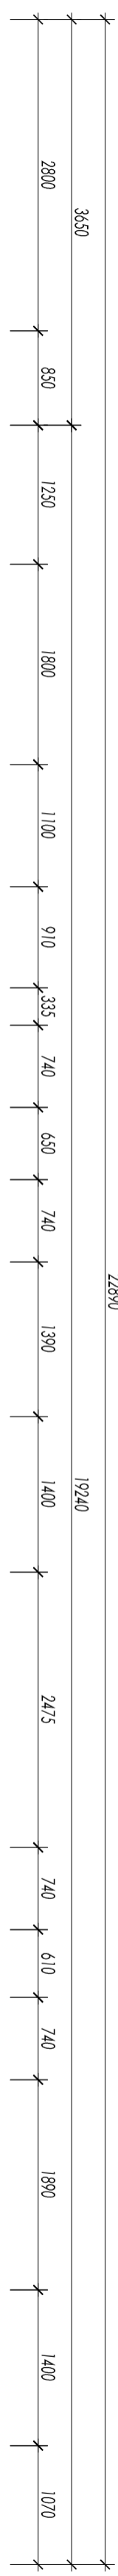

Note: Refer to Engineers' drawings for foundation, steelwork, woodwork structure and retaining wall details and specifications.

© The copyright of the drawing and designs contained therein remains vested in the Richard Rainey Architects Pty Ltd. No part of this drawing is to be reproduced without written permission. In the event of any discrepancy between drawings the contractor is to inform the architect immediately.

**RICHARD RAINEY ARCHITECTS**  
 71 Lower O'Connell Street, Katoomba, NSW 2232  
 Tel: (02) 477444 Fax: (02) 8252731 Email: raineyarchitects@gmail.com

**PROPOSED DWELLING AT BALLINCURRIG, CORRALBY NORTH, CO. COOK**

**GROUND FLOOR PLAN**

Unit: 201

Date: DEC '16 Scale: 1:50 @ A2

Drawn By: AMM Status: T/C

Check: 1618 Rev: 0

