



0	20.12.16	Issued for information	AIM R Rainey
		Revised	Dwn: Chud/Agnst
REVISIONS		Descriptions	Drawn/Checked/Agnt

EAST ELEVATION
SCALE 1:50

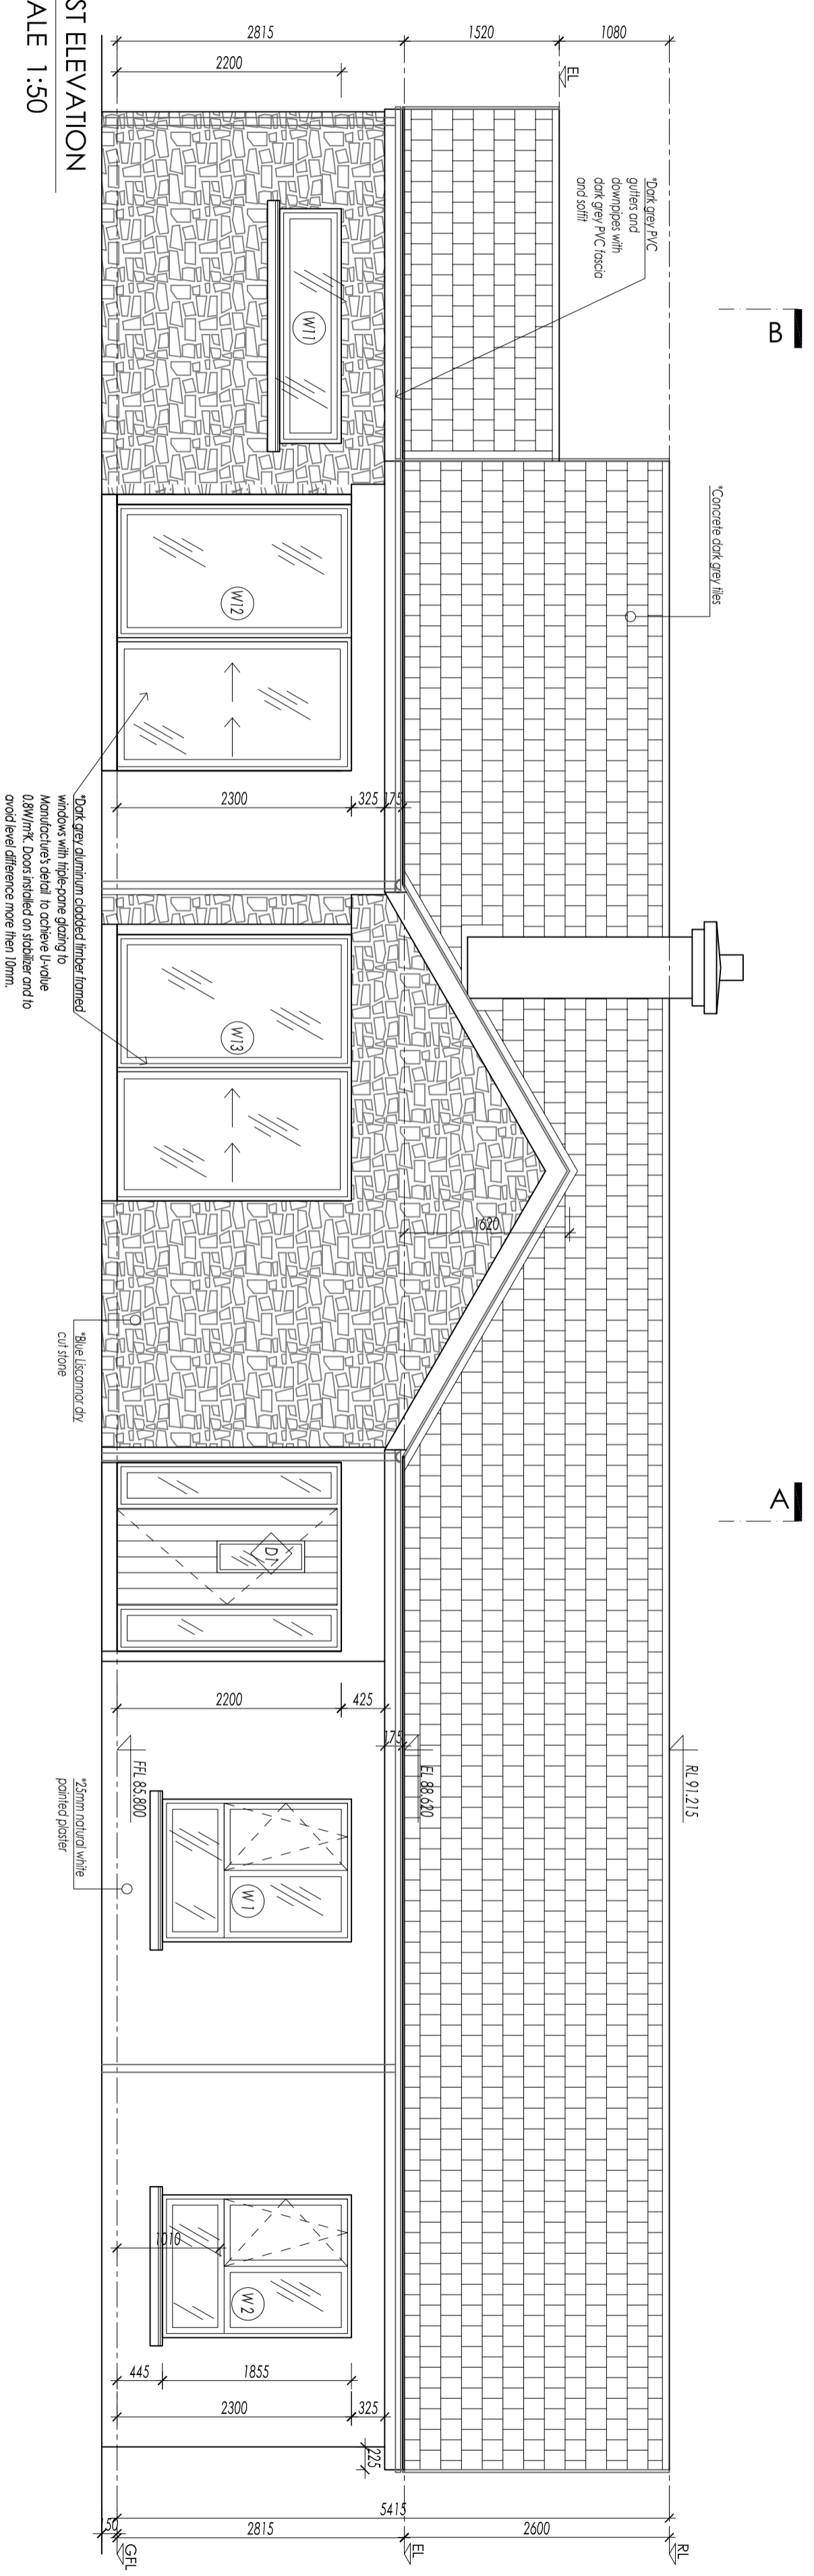

NORTH ELEVATION
SCALE 1:50

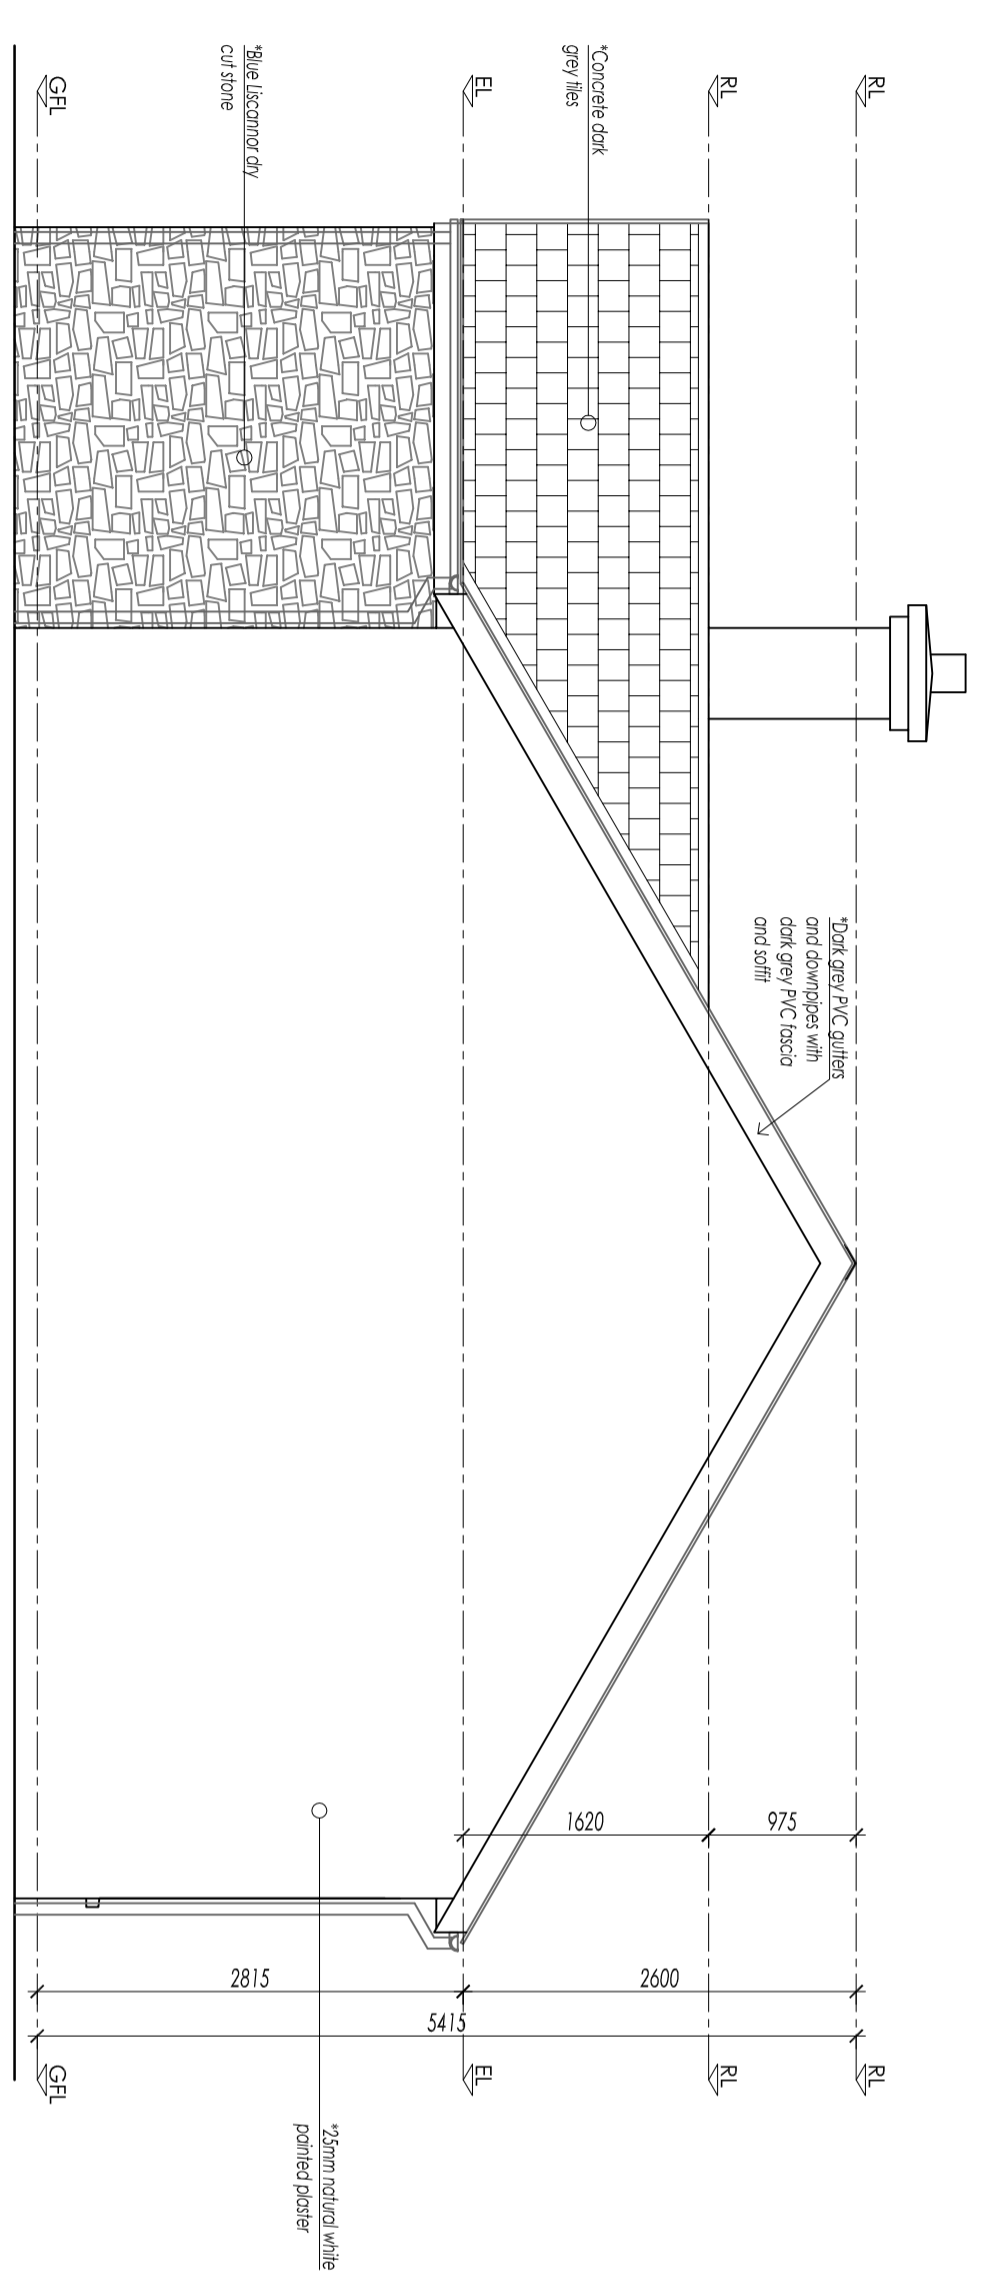

Note: Refer to Engineers' drawings for foundation, steelwork, woodwork structure and retaining wall details and specifications.

© The copyright of the drawing and designs contained therein remains vested in the Richard Rainey Architects M.S.C. RIBA MRAM. The drawing is to be read in conjunction with all relevant specifications and drawings. Do not scale. Figure dimensions only, are to be used. All dimensions to be checked on site. In the event of any discrepancies between drawings the contractor is to inform the architect immediately. The drawing is for planning permission purpose only and cannot be reproduced without written permission.

RICHARD RAINNEY ARCHITECTS
71 Lower O'Connell Street, Knock, Co. Cork, Ireland.
Tel: (021) 477444 Fax: 086 8252731 Email: raineyarchitects@gmail.com

PROPOSED DWELLING AT BALLINCURRIG, CORBALLY NORTH, CO. CORK

Drawing Title: **EAST and NORTH ELEVATIONS**
Drawing No: **401**

Date: DEC 16 Drawn By: AMM
Scale: 1:50 @ A2 Job No: 1418 Status: T/C
Rev: 0