


0	20.12.16	Issued for information	AIM R Rainey
			Dwn: ChrdAdpnt
REVISIONS			

Note: Refer to Engineers' drawings for foundation, steelwork, woodwork structure and retaining wall details and specifications.



SITE PLAN  
SCALE 1:250

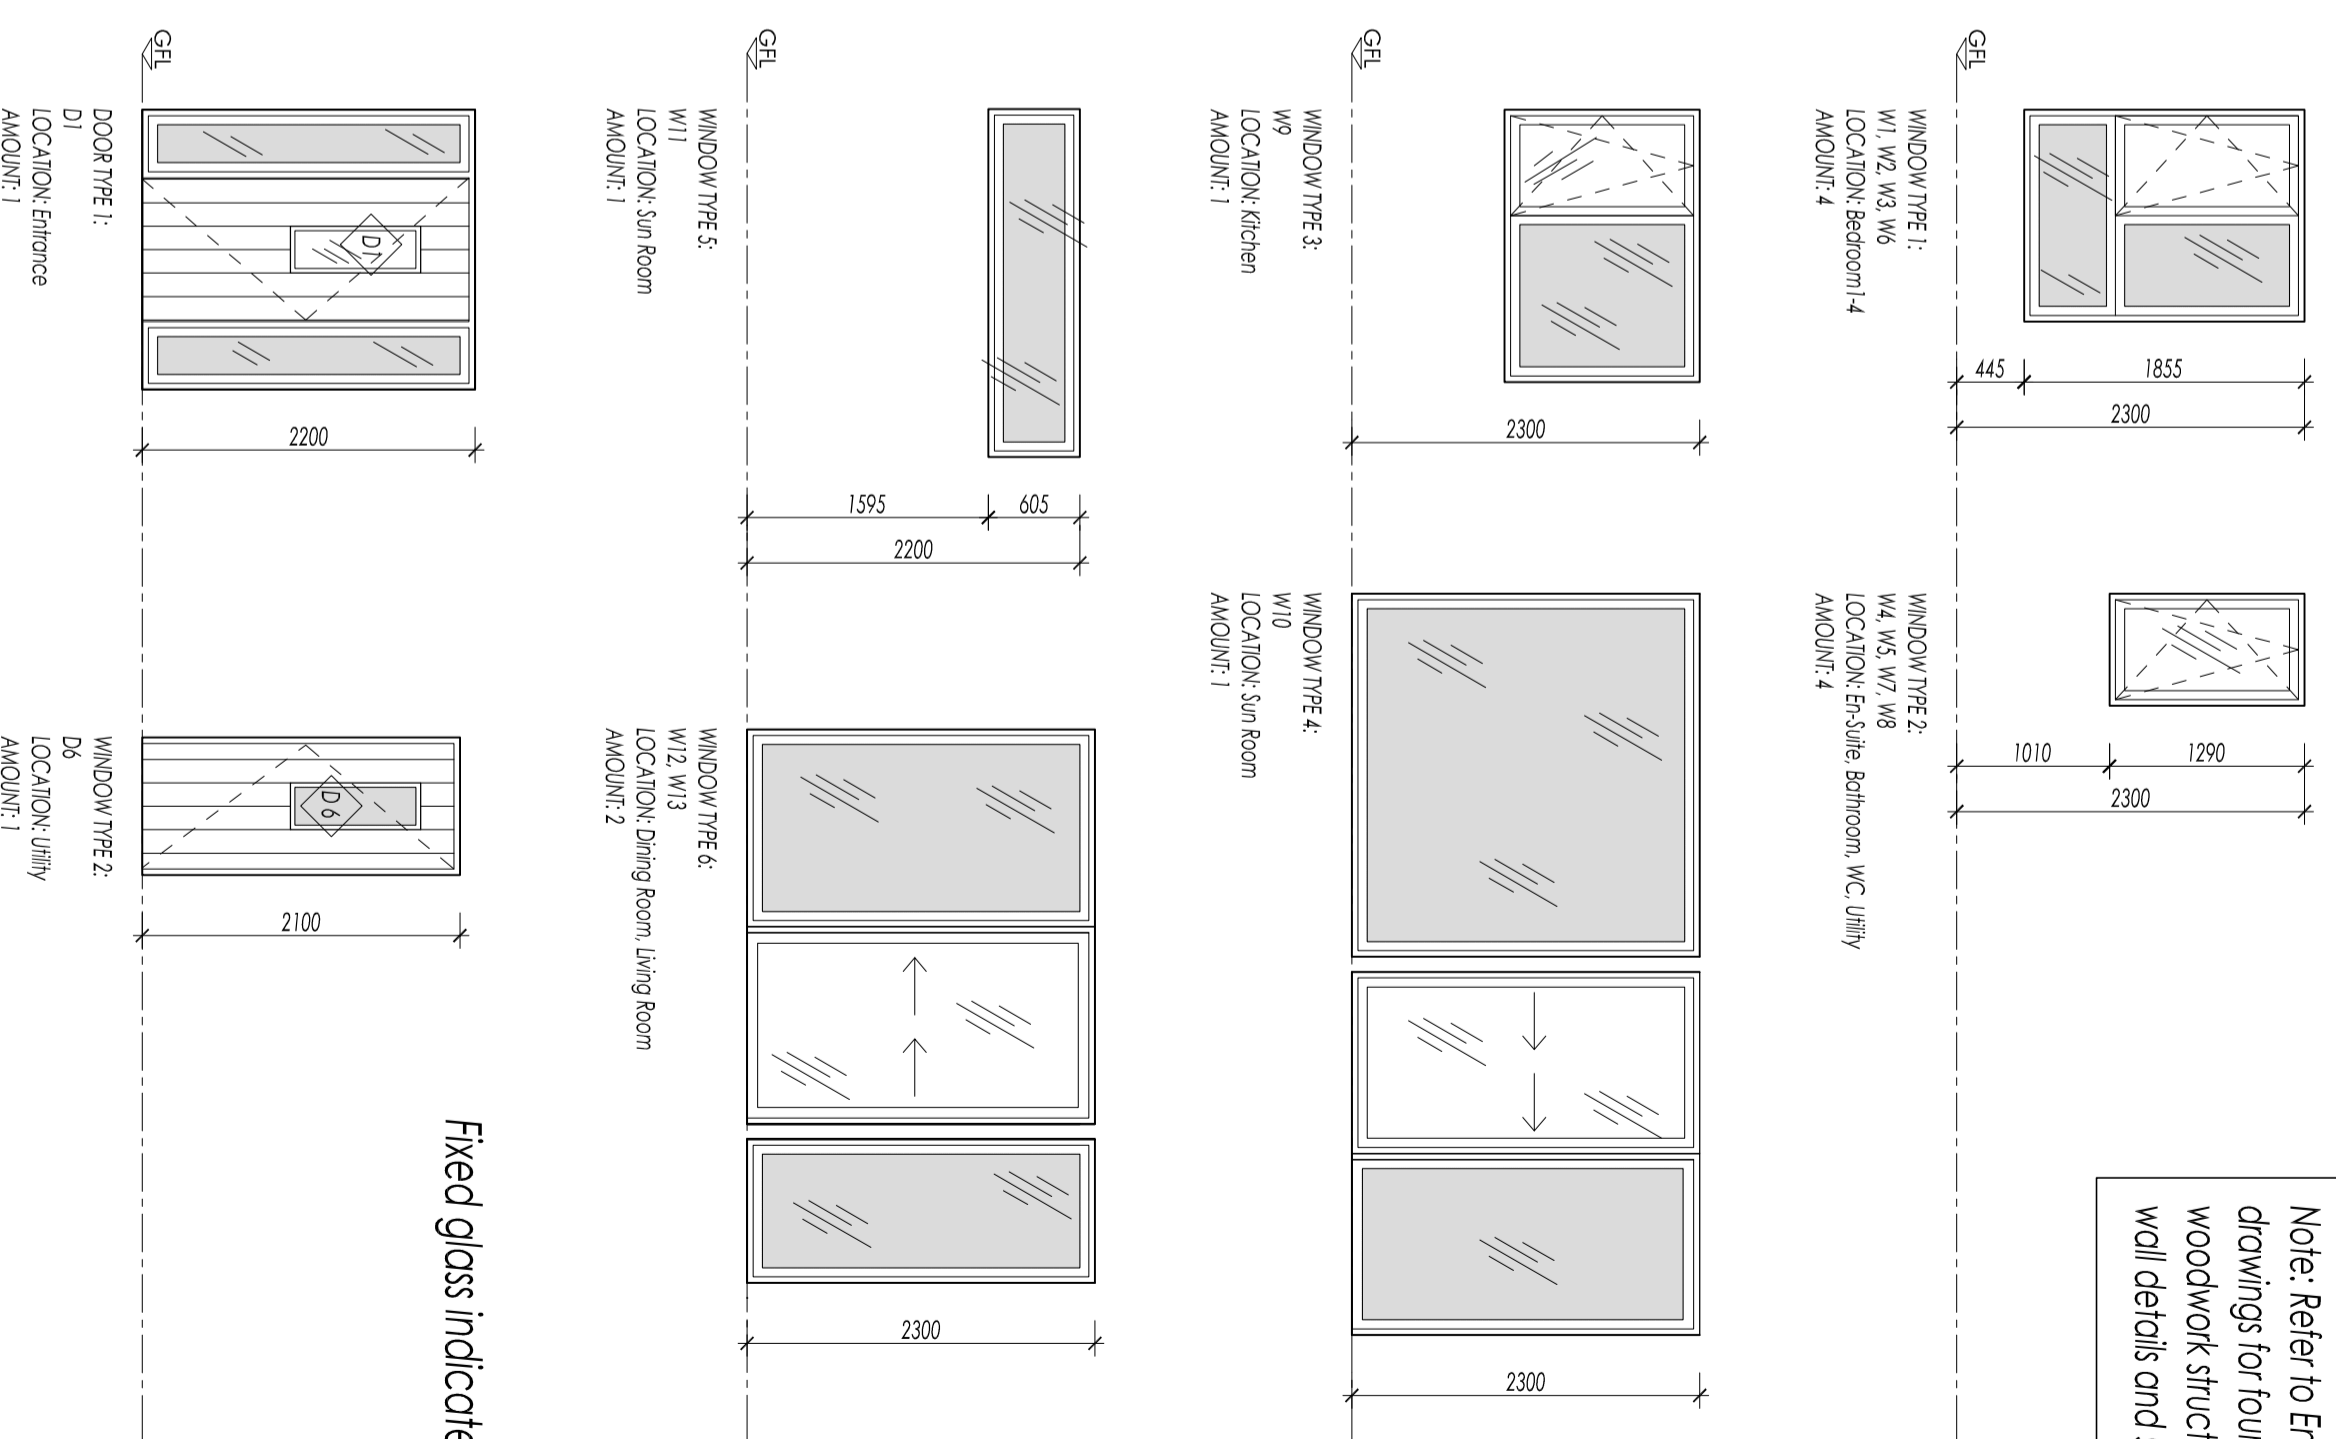

WINDOW SCHEDULE  
SCALE 1:50

Fixed glass indicated as a solid hatch

© The copyright of the drawing and designs contained therein remains vested in the Richard Rainey Architects Pty Ltd. All rights reserved. This drawing is to be read in conjunction with all relevant specifications and drawings. Do not scale. Figure dimensions only are to be used. All dimensions to be checked on site. In the event of any discrepancies between drawings the contractor is to inform the architect immediately. This drawing is for planning permission purposes only and cannot be reproduced without written permission.

**RICHARD RAINEY ARCHITECTS**  
71 Lower O'Connell Street, Kynock, Co. Cork, Ireland.  
Tel: (021) 477444    Mob: 086 825231    Email: raineyarchitects@gmail.com

**PROPOSED DWELLING AT BALLINCURRIG, CORBALLY NORTH, CO. CORK**

Drawing Title:	SITE PLAN & WINDOW SCHEDULE	Drawing No.:	101
Project Name:	PROPOSED DWELLING AT BALLINCURRIG, CORBALLY NORTH, CO. CORK	Date:	DEC '16
Scale:	various	Drawn By:	AM
		Check No.:	1.618
		Status:	T/C
		Rev.:	0