






GALWAY CITY COUNCIL
REPLY TO FURTHER
INFORMATION
27 MAR 2015
15/23

SITE & GROUND FLOOR PLAN

FIRST FLOOR PLAN

ATTIC LEVEL PLAN

ROOF PLAN

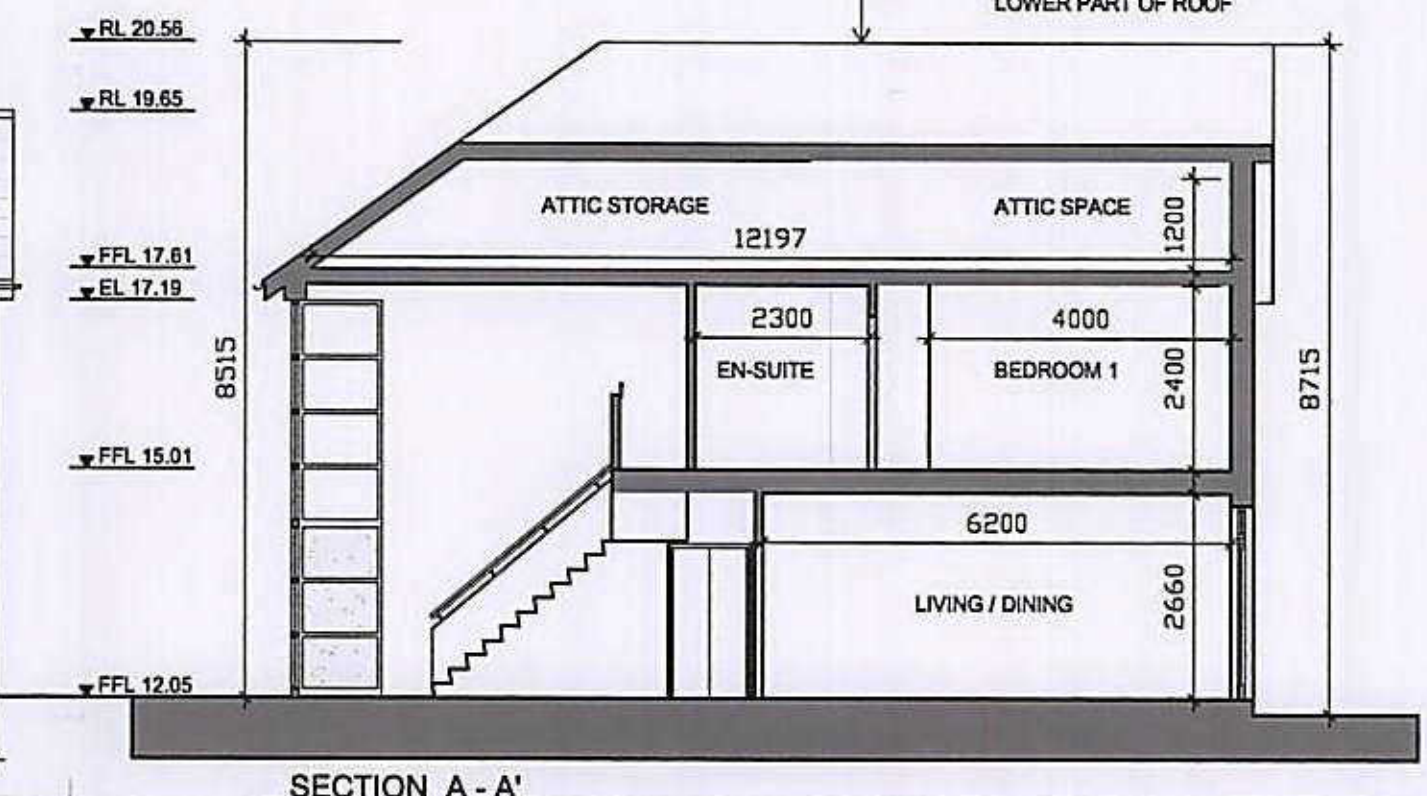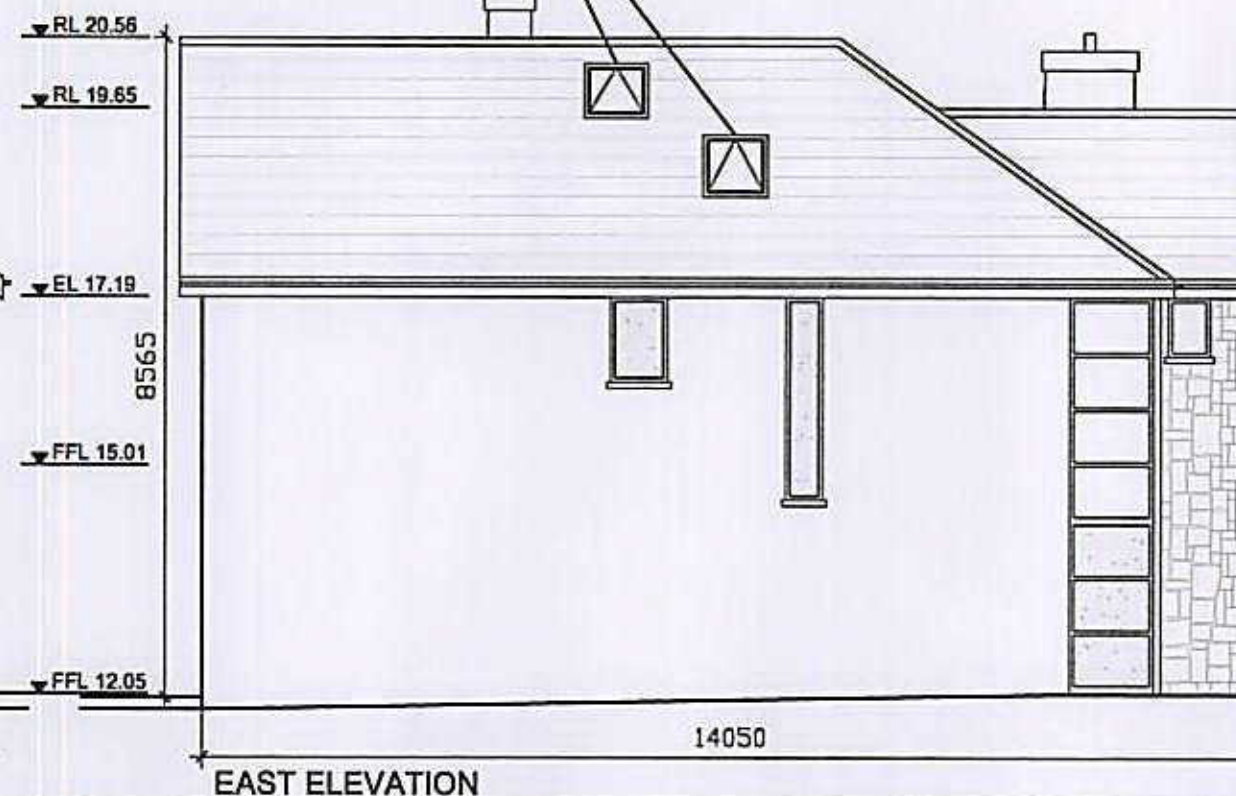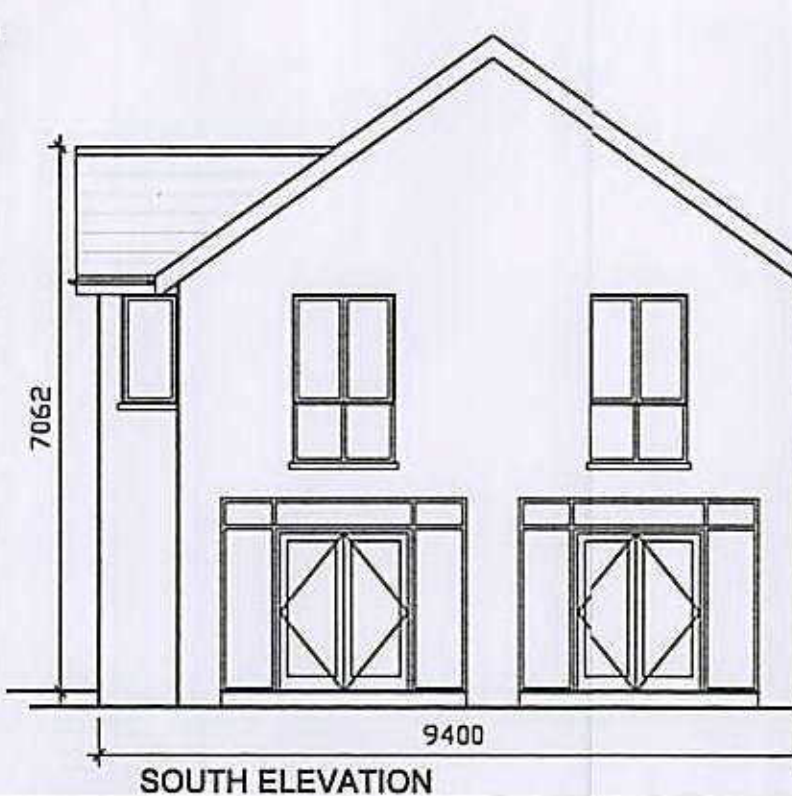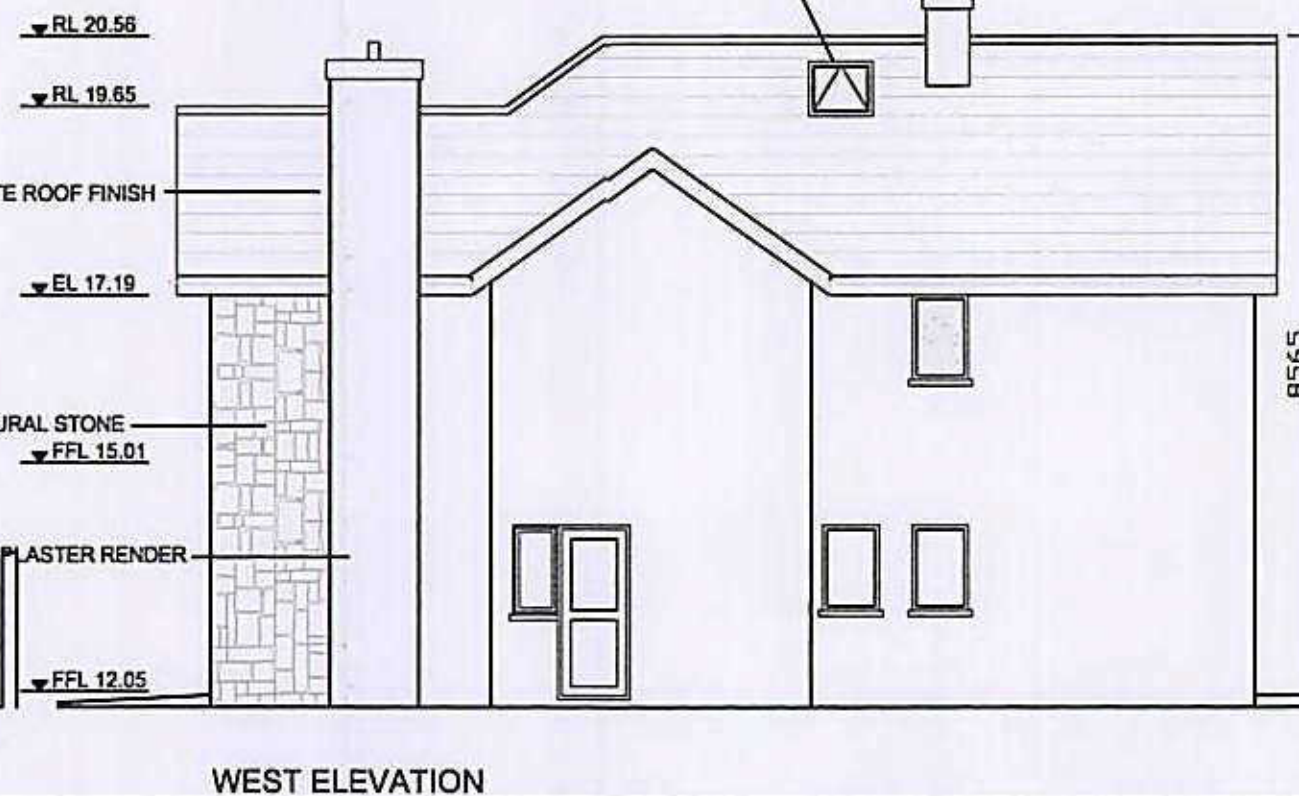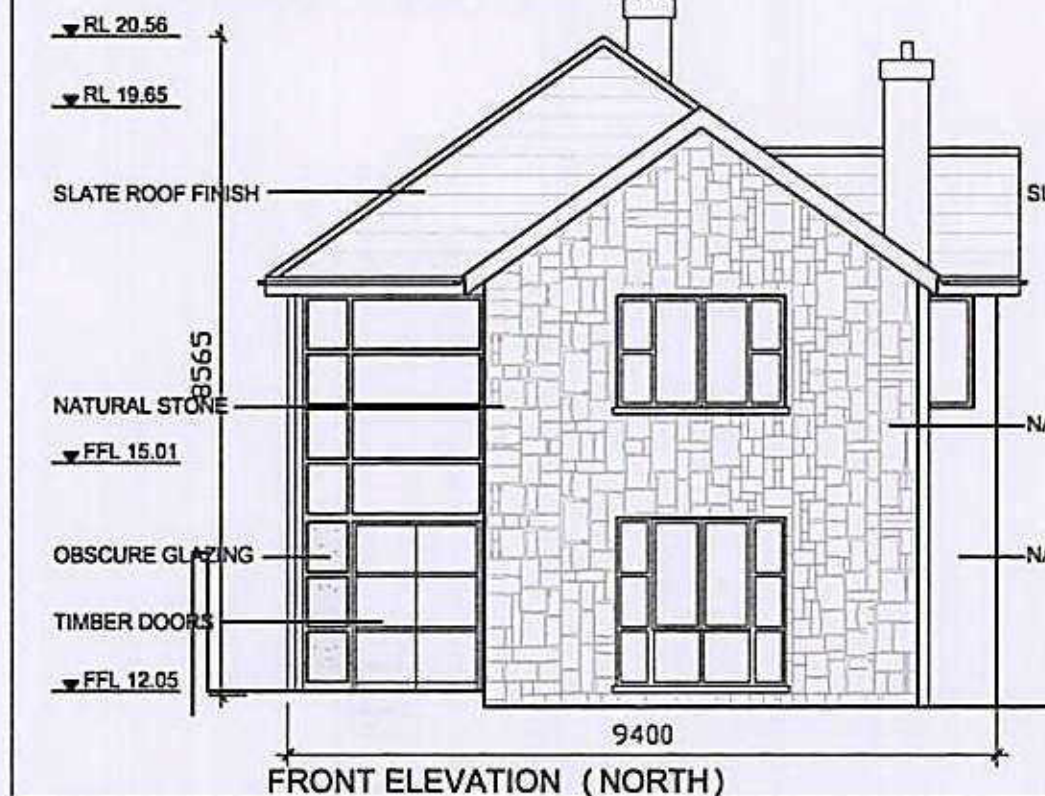

Niall J. Kearns & Co.
Registered Architects
2 Friars Hill, Rahoon
Galway, Ireland.
tel 091 586176
niamh@kearns.ie

rev.	by:	REVISIONS	date:	rev.	by:	REVISIONS	date:

NOTES

WORK TO FIGURED DIMENSIONS RATHER THAN SCALING

NIALL J. KEARNS & COMPANY

project: DWELLING HOUSE	client: STEPHEN & MARY CONNEELY	drawn by: NK	scale: 1:250 1:100, 1:200	date: MARCH 2015	drawn by: 1198-01	revision: E
-------------------------	---------------------------------	--------------	------------------------------	------------------	-------------------	-------------