


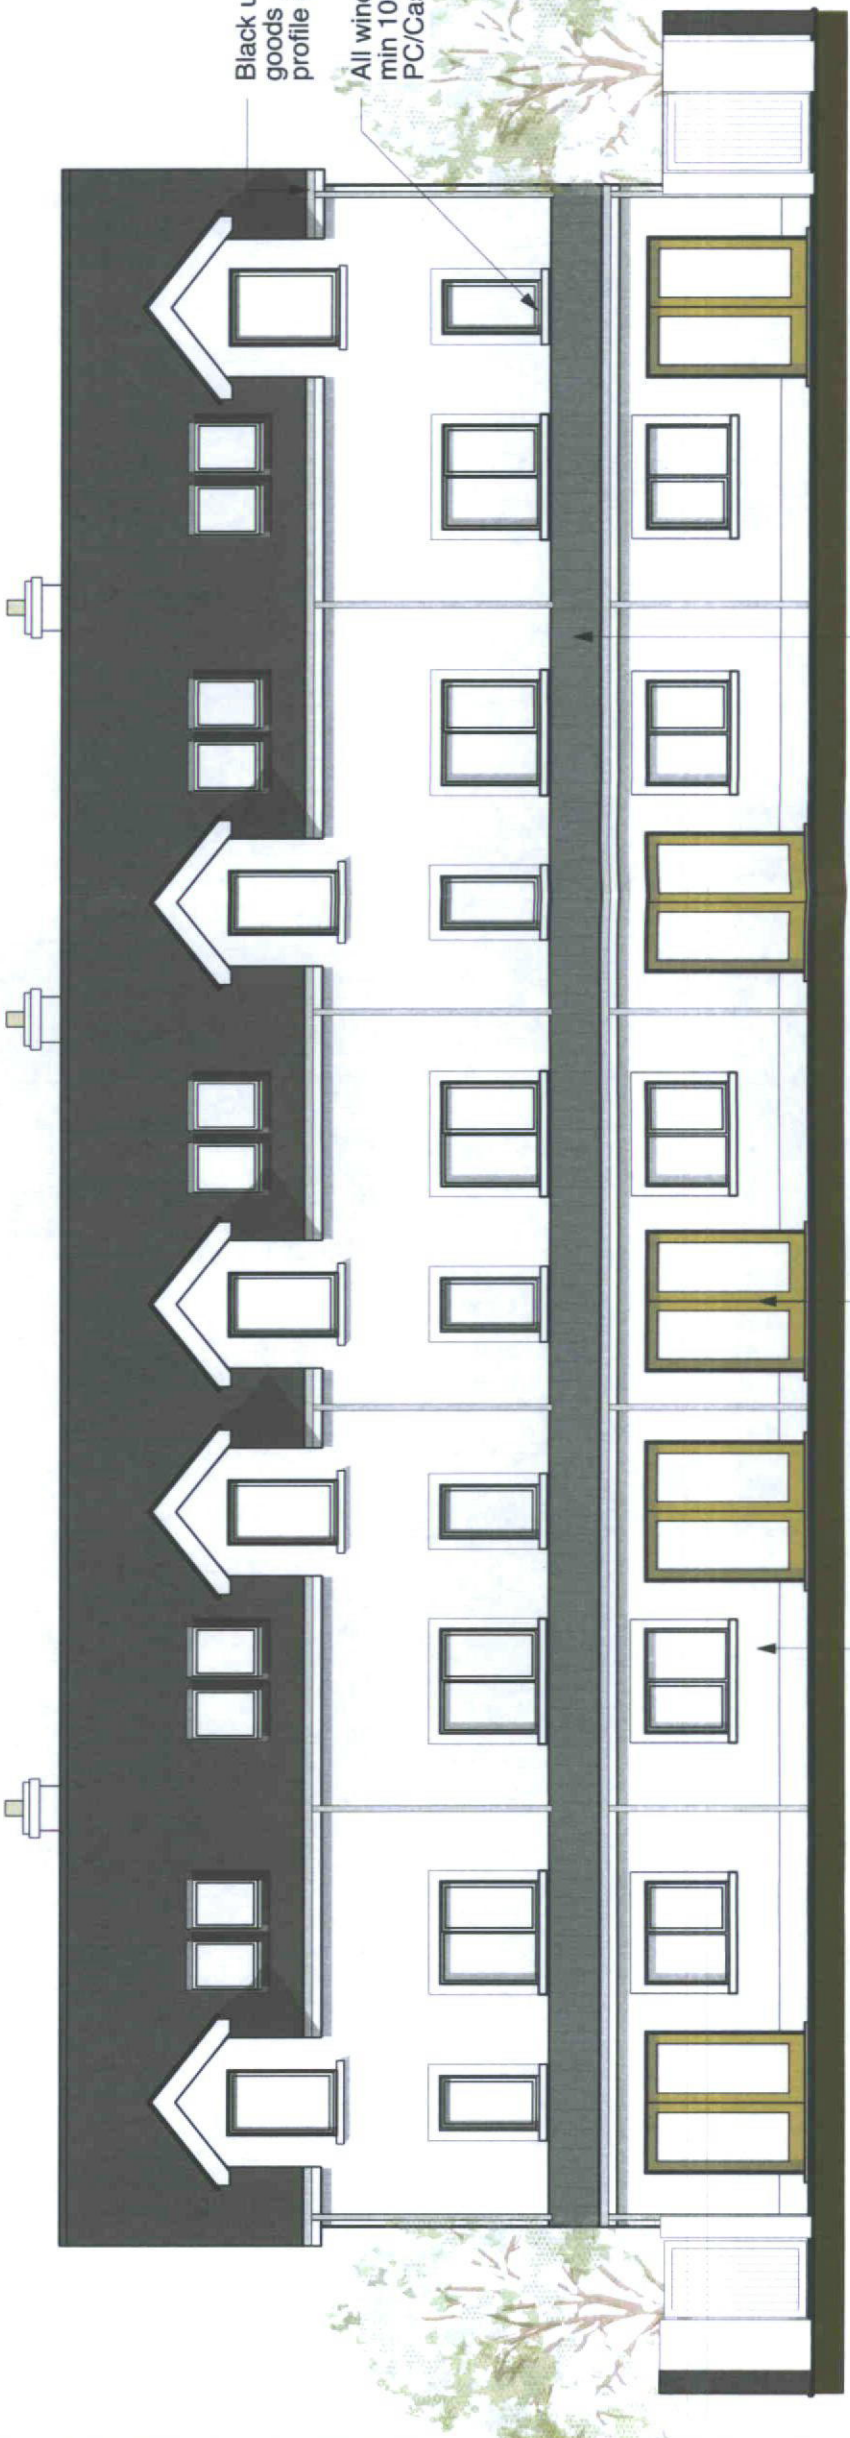
ISSUE	DATE	DRN	CHK	NOTES
OCF Project & Commercial Management Ltd, Unit 19, Charleville Town Centre, Charleville, Co. Cork. Tel: 063 30917 E-mail: info@ocfpm.com Web Site: www.ocfpm.com				





House No. 1 House No. 2 House No. 3 House No. 4 House No. 5

**North East
(Front) Elevation**



House No. 1 House No. 2 House No. 3 House No. 4 House No. 5

**South West
(Rear) Elevation**

DCC PLAN.NO: 4229/17
RECEIVED 10 NOV 17

Project	PROPOSED HOUSES AT CAMAC PARK, BLUEBELL, DUBLIN 12
Title	PROPOSED FRONT & REAR ELEVATIONS
Date	OCTOBER 2017
Scale	1:100 @ A3 Sheet
Client	Eoin McDermot
Drawn By	Paul Dolan O'Carroll Fitzgerald Project & Commercial Management Ltd.
Drawing No.	EM1259 - PP - 6
ISSUE.	