



House No. 1: Proposed Upper Floor Plan
1:100 @ A3

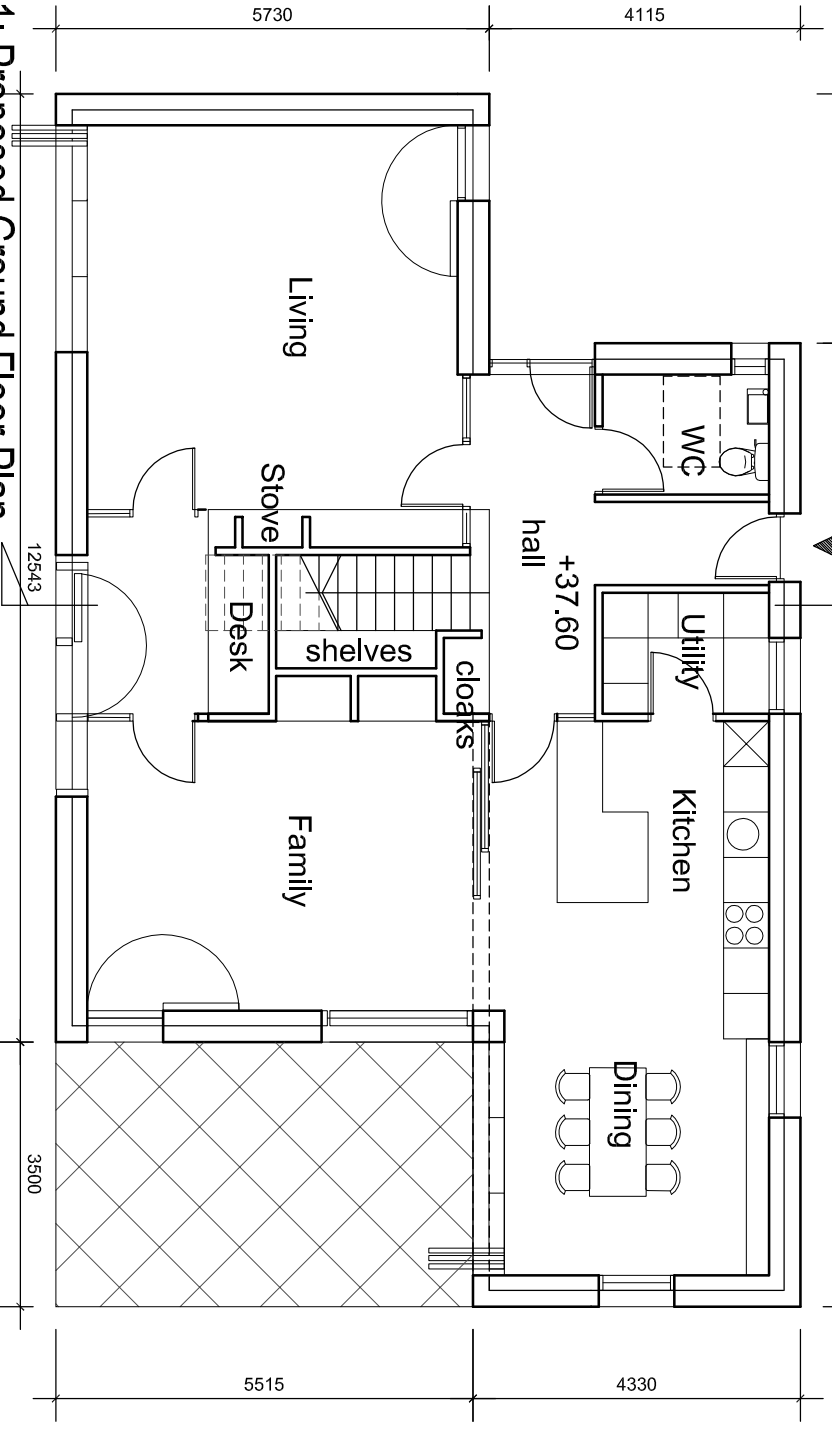


House No. 1: Proposed Ground Floor Plan

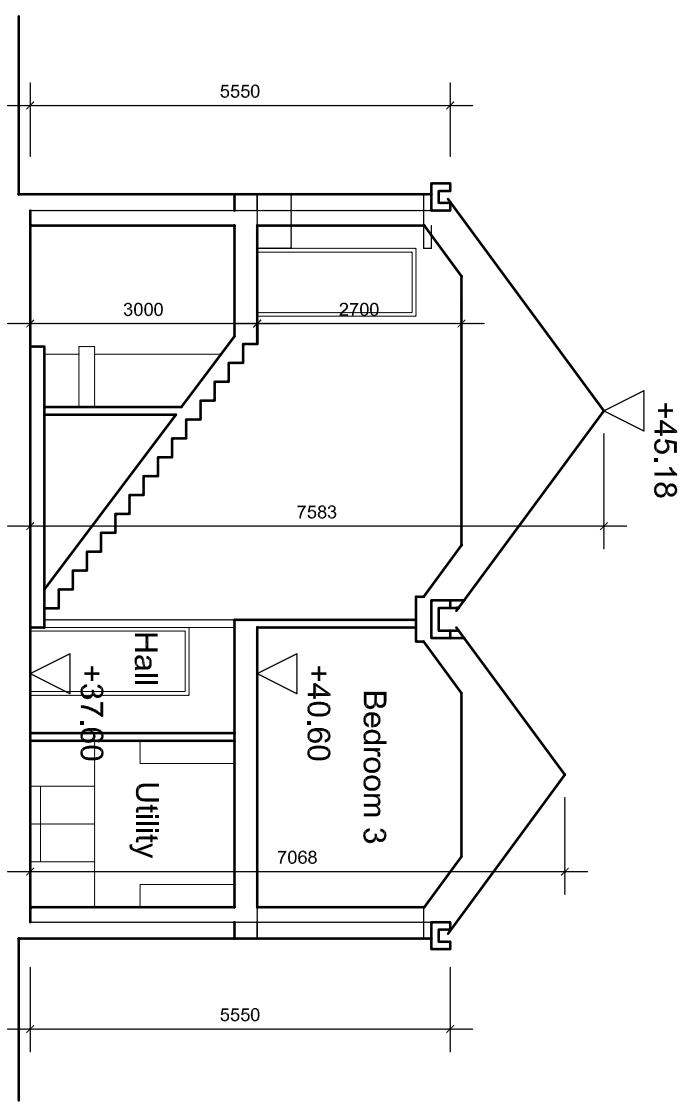

House No. 1: Proposed Section
1:100 @ A3

ALL DIMENSIONS CHECKED ON SITE AND CONFIRMED WITH MAGEE CREEDON KEARNS ARCHITECTS BEFORE ANY WORK IS CARRIED OUT. DO NOT USE SCALED DIMENSIONS. USE ONLY WRITTEN DIMENSIONS. **THIS DRAWING IS COPYRIGHT ©**

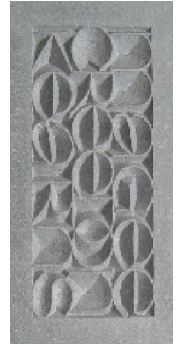

MAGEE CREEDON
ARCHITECTS
11 NORTH ABBEY STREET,
NORTH GATE BRIDGE,
CORK, T23 YV5T
email: mail@mageecreedonkearns.com
Tel: 021 493 27 02

REV:	DATE:	DESCRIPTION:	INIT:	CLIENT:
				Cleburne Developments Ltd.
				CONTRACT: 5 Houses at Graball Bay Rd, Crosshaven, Co. Cork
				TITLE: House No. 1 Proposed Plans and Section
				DWG NO.: 1716-P-201
				DATE: Sep 2017
				REV.: 0
				SCALE: 1:100 @ A3