


1 **ROOF PLAN**
Scale: 1:100



2 **FIRST FLOOR PLAN**
Scale: 1:100

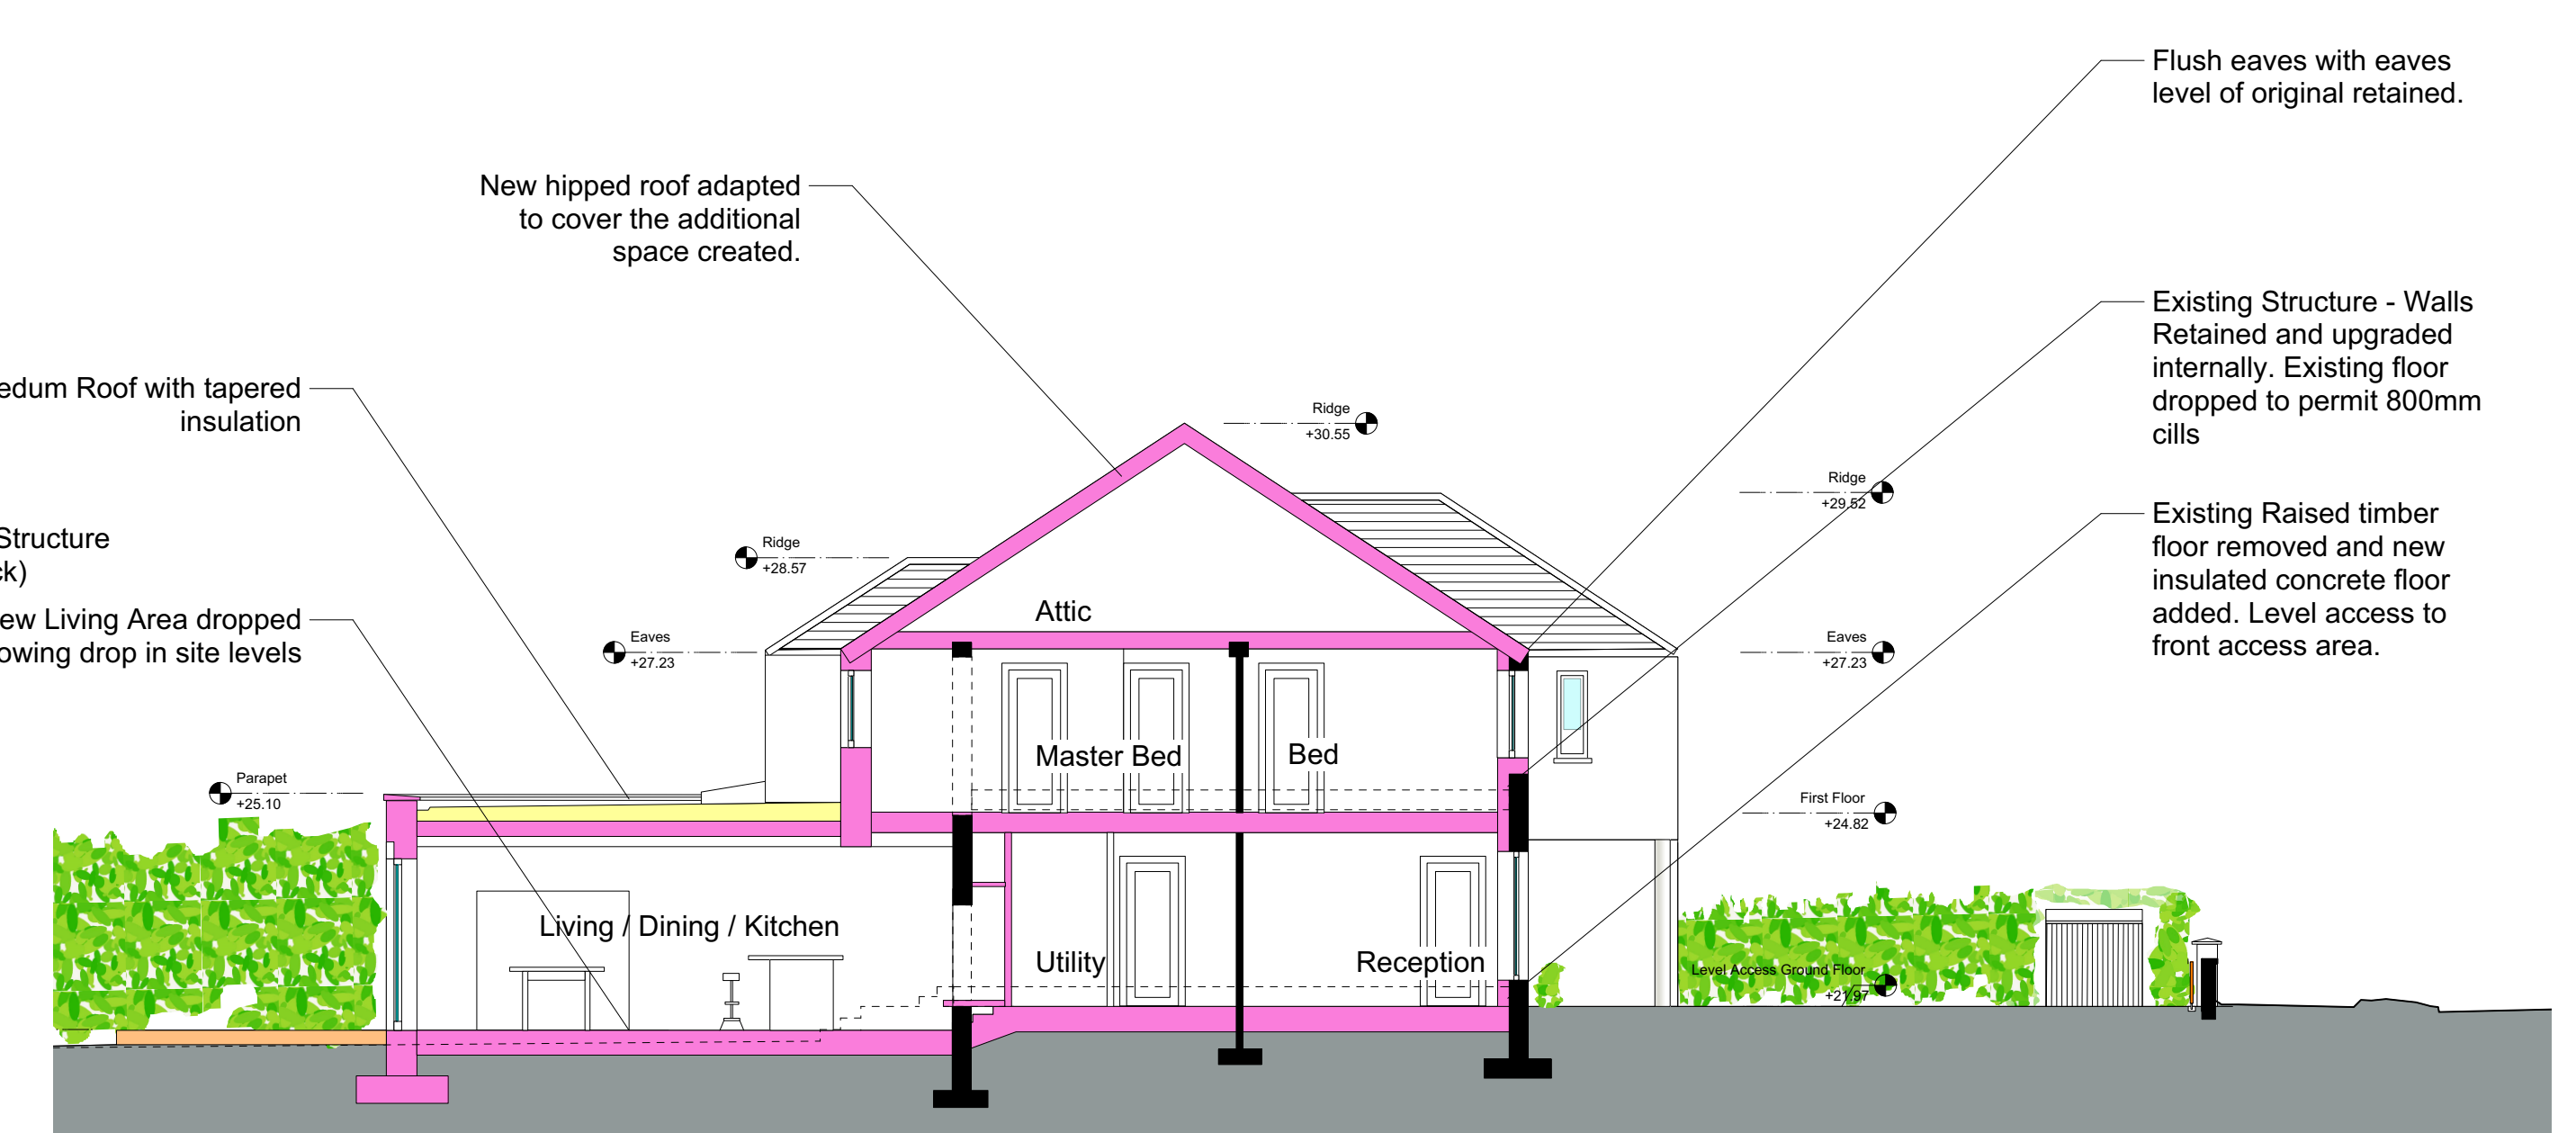

3 **LONG SECTION**
Scale: 1:100

Date	No.	Revision Notes
26/06/2022	A	Desk Review ADDED FH
Date	No.	Issue Notes
Frankarchitecture		
Design Firm B. Arch MR IAIA Grade III Conservation Architect 10 Glen Abhainn Green Enfield Co. Meath Tel - 08353 03688/47742 Email - frank@frankarchitecture.ie Web - www.frankarchitecture.ie		
Project Title 49 St Margaret's Road Malahide for Brian Mc Cartan and Joan Aiken		
Sheet Title Roof Plan and Section through House		
Sheet Scale	Drawn By	
1:100	FH	
Date	Reviewed By	
08/06/2022	FH	
File Name YERSON 24 - Adjusted to Survey - 49 St Margaret's Road 13.6.22.rvt		
Sheet No. 22-03-FH-ZZ-DR-A- Subtitle SO INITIAL STATUS		
		PRPR-03