



1 FRONT ELEVATION -PARTIAL BRICK TO FRONT
Scale: 1:100

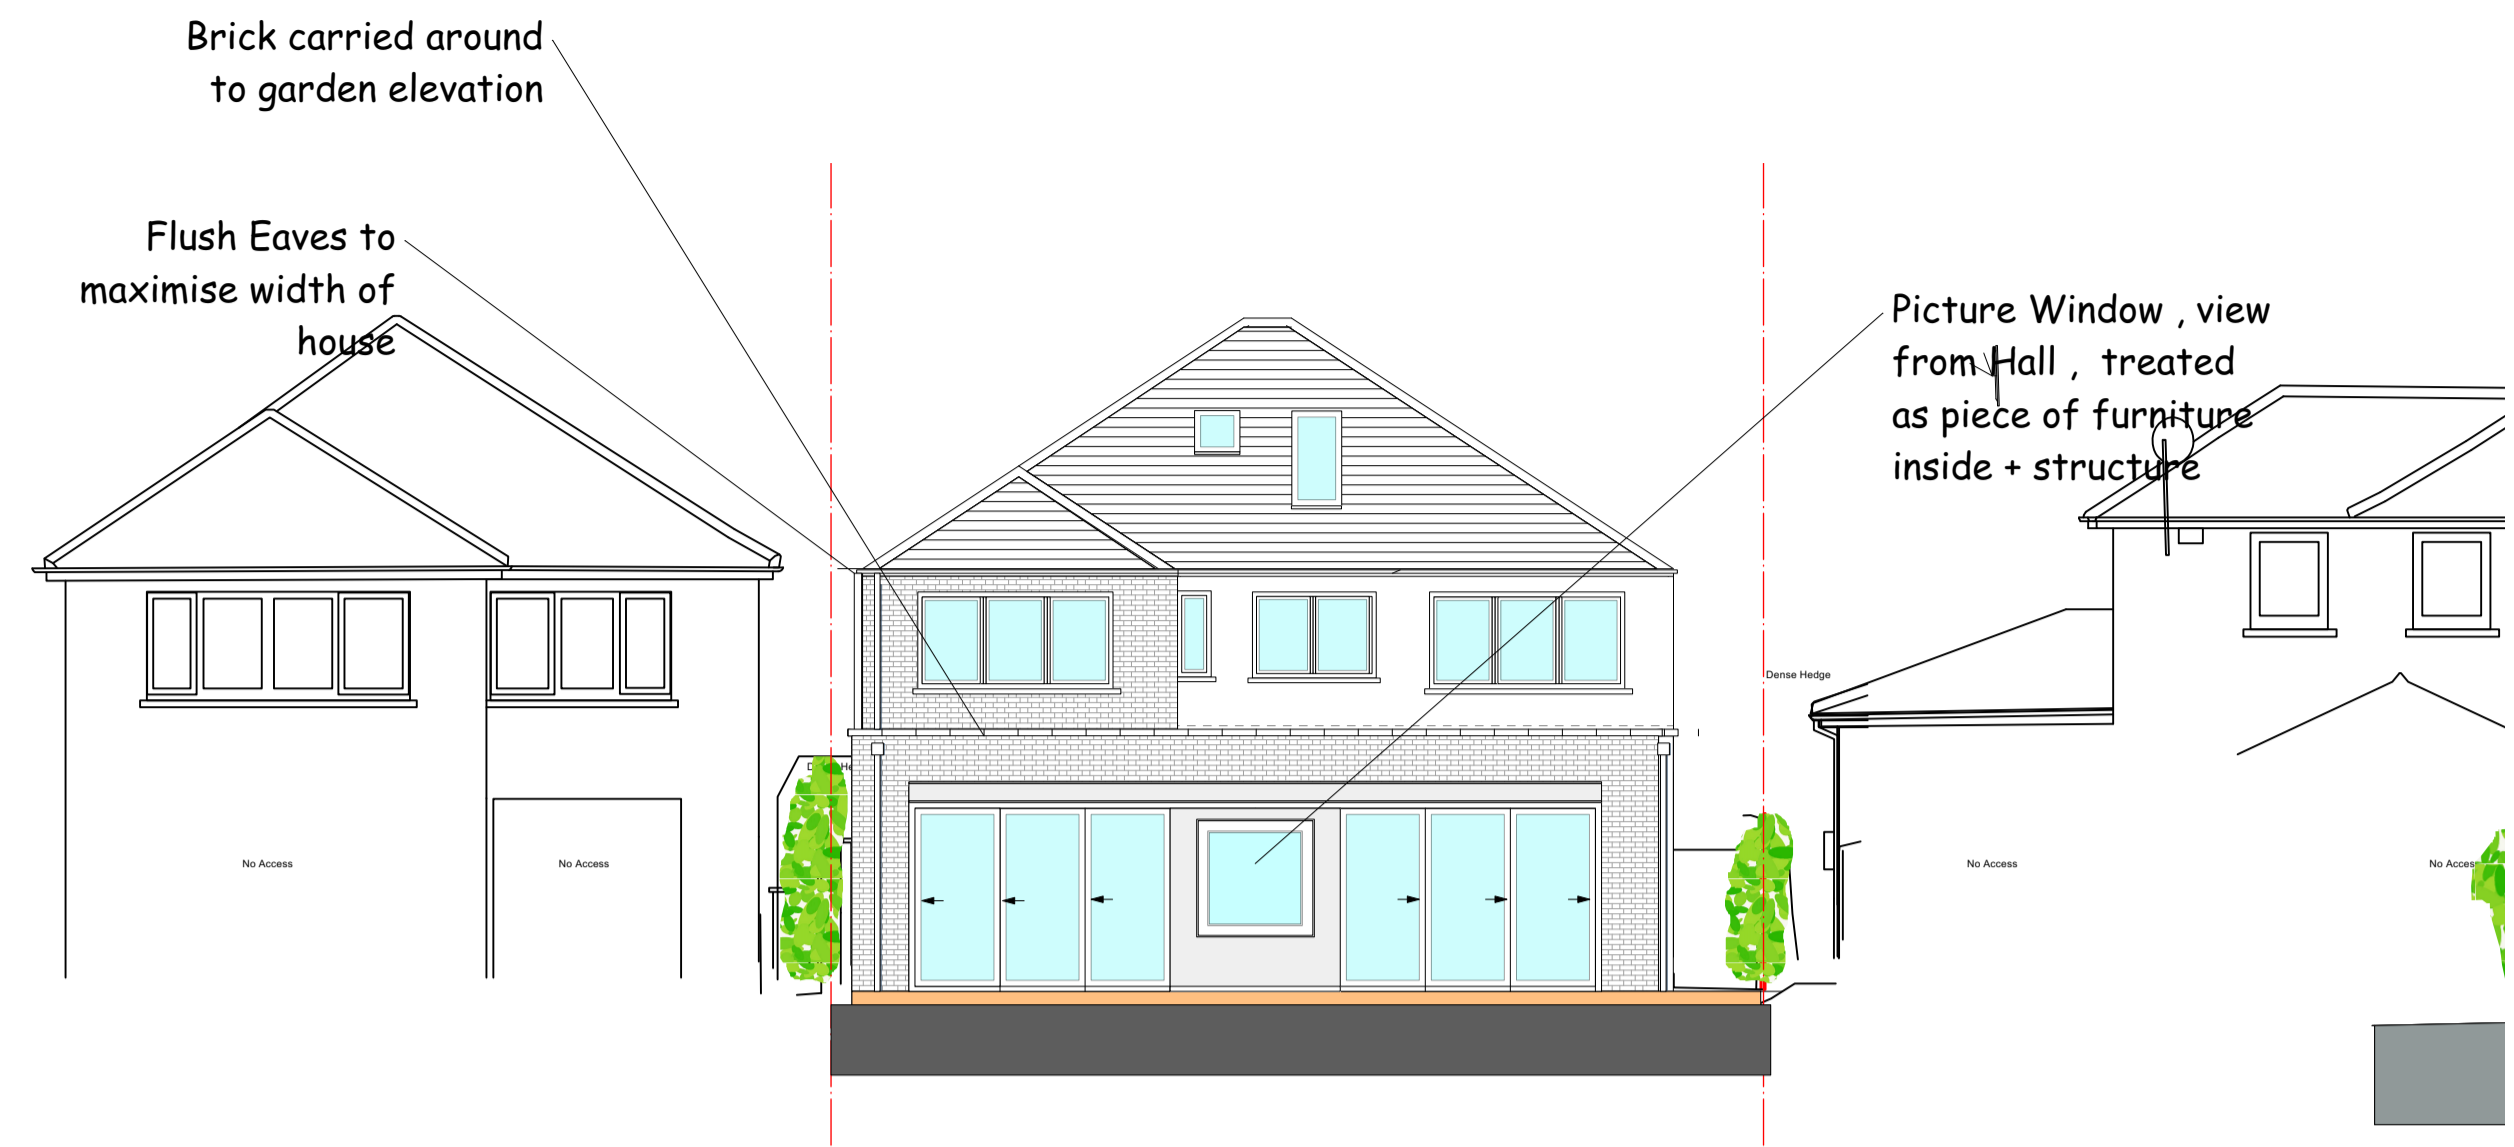


2 REAR ELEVATION - BRICK AT GROUND LEVEL
Scale: 1:100

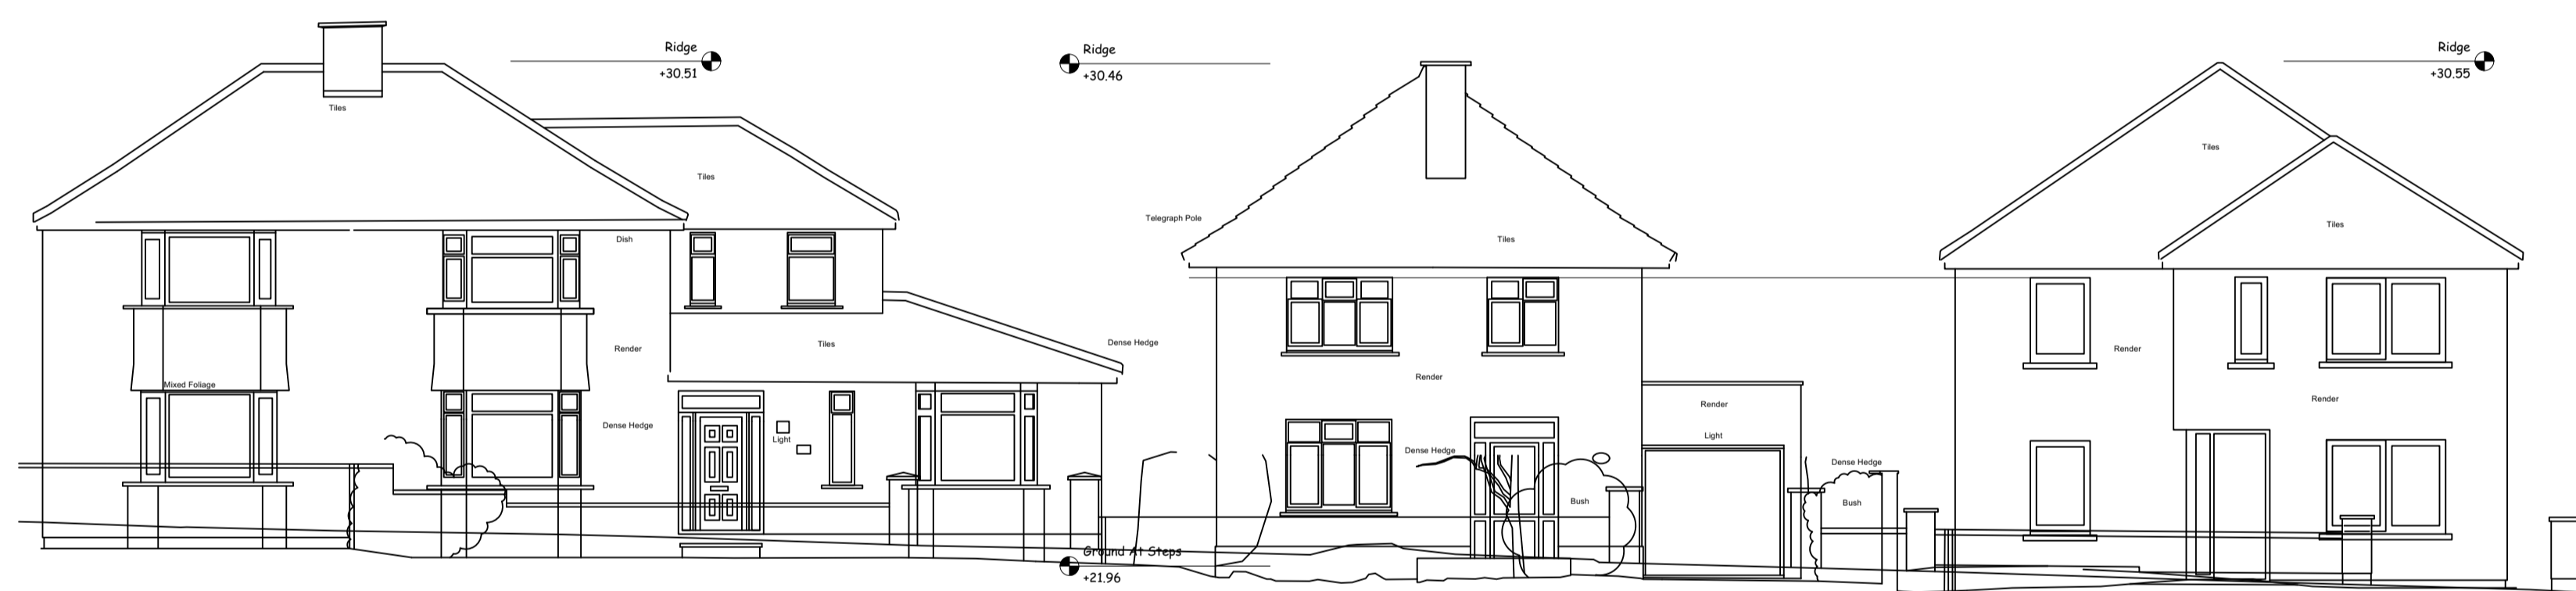


9 Existing Street Elevation
Scale: 1:100



No: 47
10 Existing Rear Elevation
Scale: 1:100

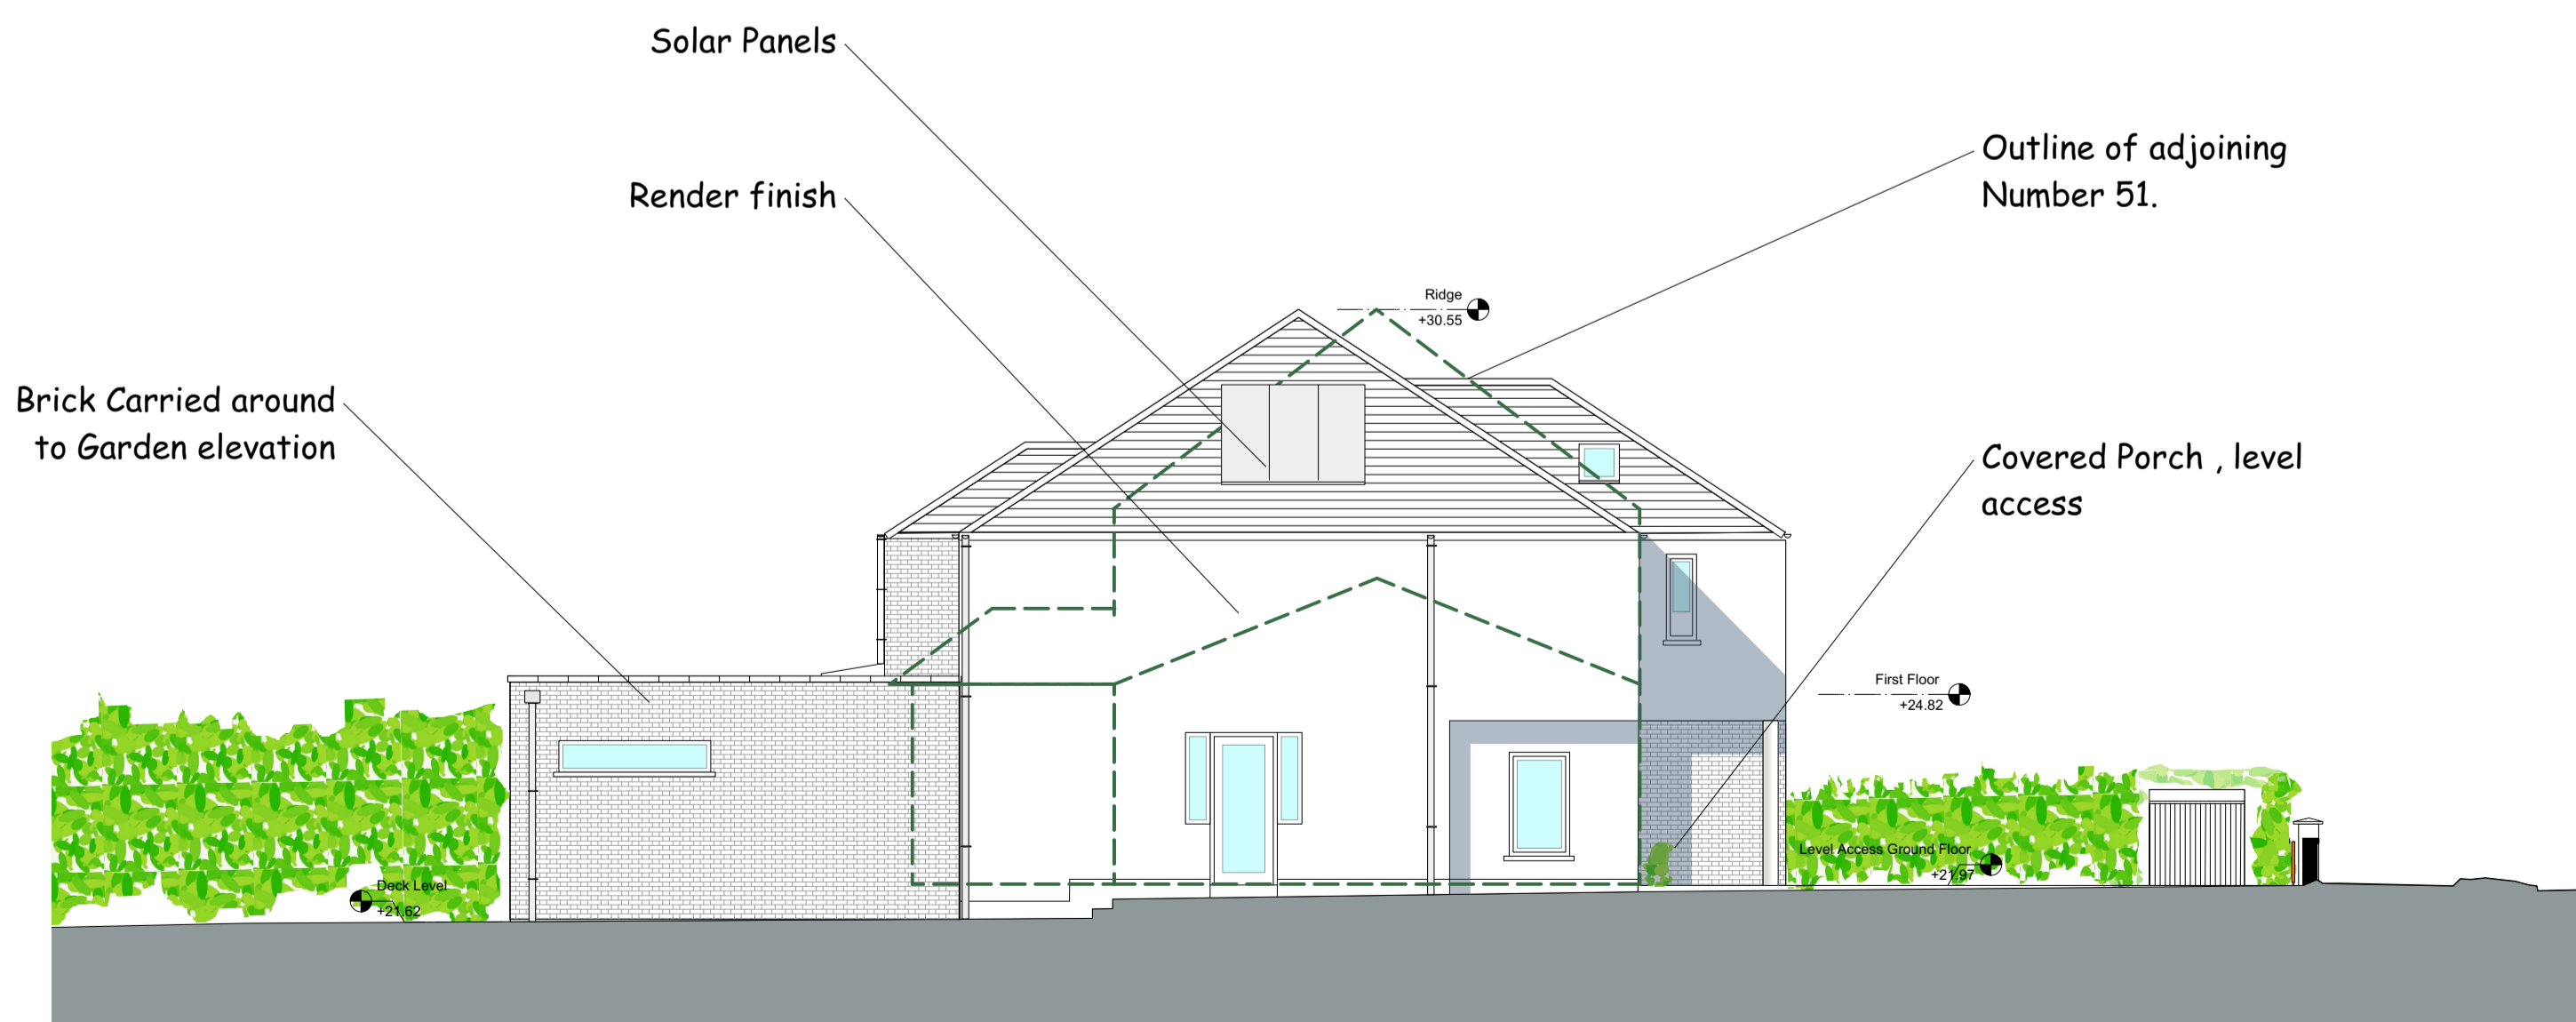

3 SIDE ELEVATION TO No. 51
Scale: 1:100

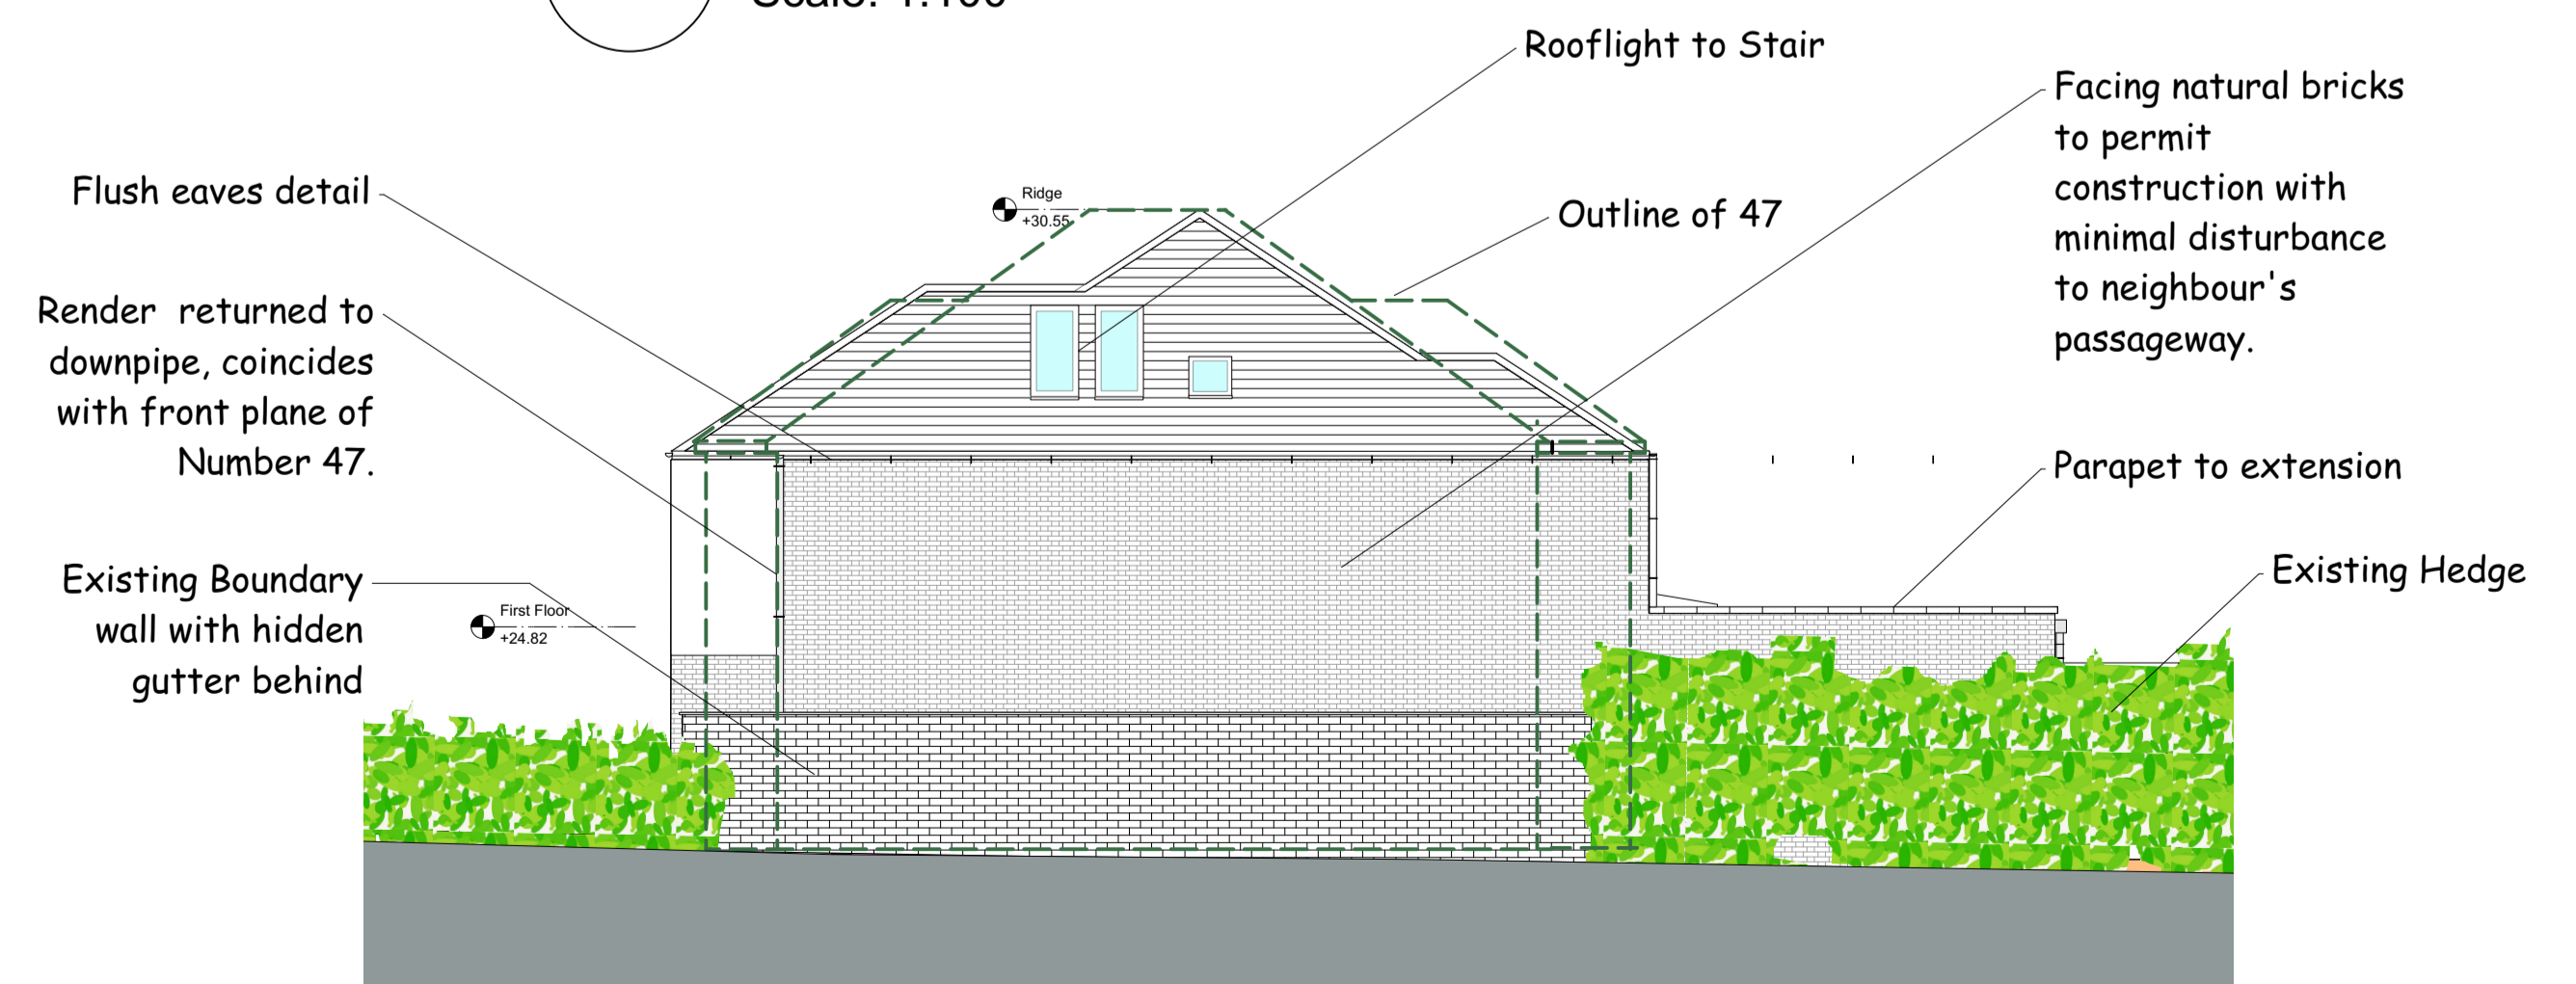

No: 49
4 SIDE ELEVATION to No. 47
Scale: 1:100

No: 51



Frankarchitecture

Design Firm
B. Arch MR IA I
Grade III Conservation Architect
10 Glen Abhainn Green
Enfield
Co. Meath
Tel - 00353 (0)88147742
Email - frank@frankarchitecture.ie
Web - www.frankarchitecture.ie

Project Title
49 St Margaret's Road Malahide
for Brian Mc Cartan and Joan Aiken

Sheet Title
Proposed House Elevations - Brick
and Render, natural slate

Sheet Scale
1:100
Drawn By
FH

Date
10/06/2022
Reviewed By
FH

File Name
VERSION 24 - Adjusted to Survey, 49 St Margaret's Road 13.6.22.rvt

Sheet No.
22-03-FH-ZZ-DR-A-
Subsidiary
Date Issued

SO INITIAL STATUS

PRPR-01