


PROPOSED SIDE ELEVATION (North)

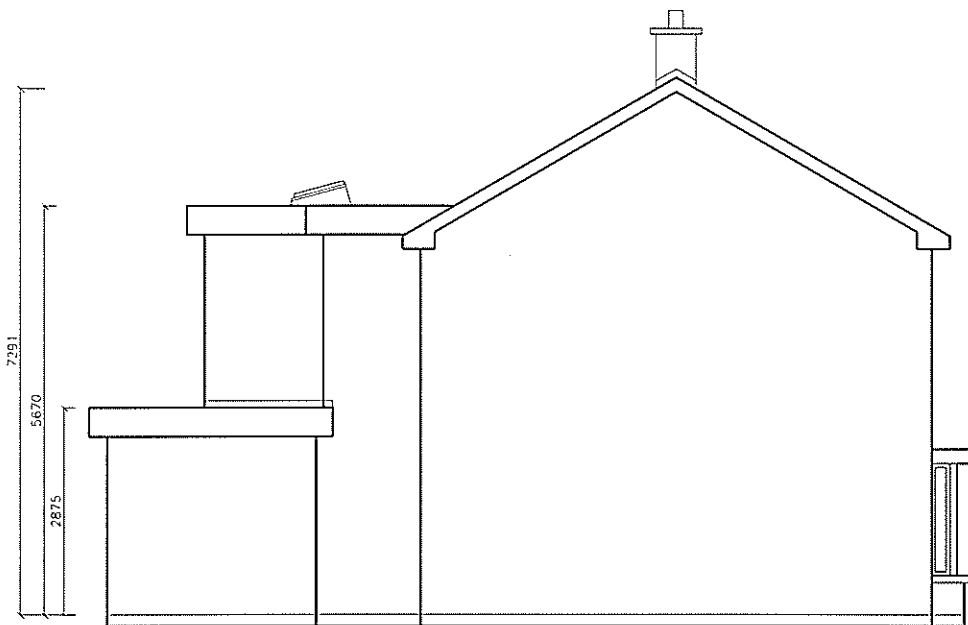

PROPOSED SIDE ELEVATION (South)

Fergal O' Malley RIAI Arch. Tech.


Ballinakill Lodge,
Enfield,
Co. Meath
Tel : ++353 (0) 46 954 2854
Fax : ++ 353 (0) 46 954 2853

Copyright 2014
RECEIVED, INSPECTED,
AND APPROVED -

DATE - _____
SIGN - _____

Client: Edward Carey Johnstown Road, Enfield, Co. Meath	Date: 07.05.2014 Drawn By: Fergal O' Malley
Title: Proposed Floor Plans & Section	Proj. no: T537
Scale: 1:100 & 1:200 on A3	Dwg no: 504

DRAFT ONLY
FOR DISCUSSION ONLY. APPROVAL BY CLIENT

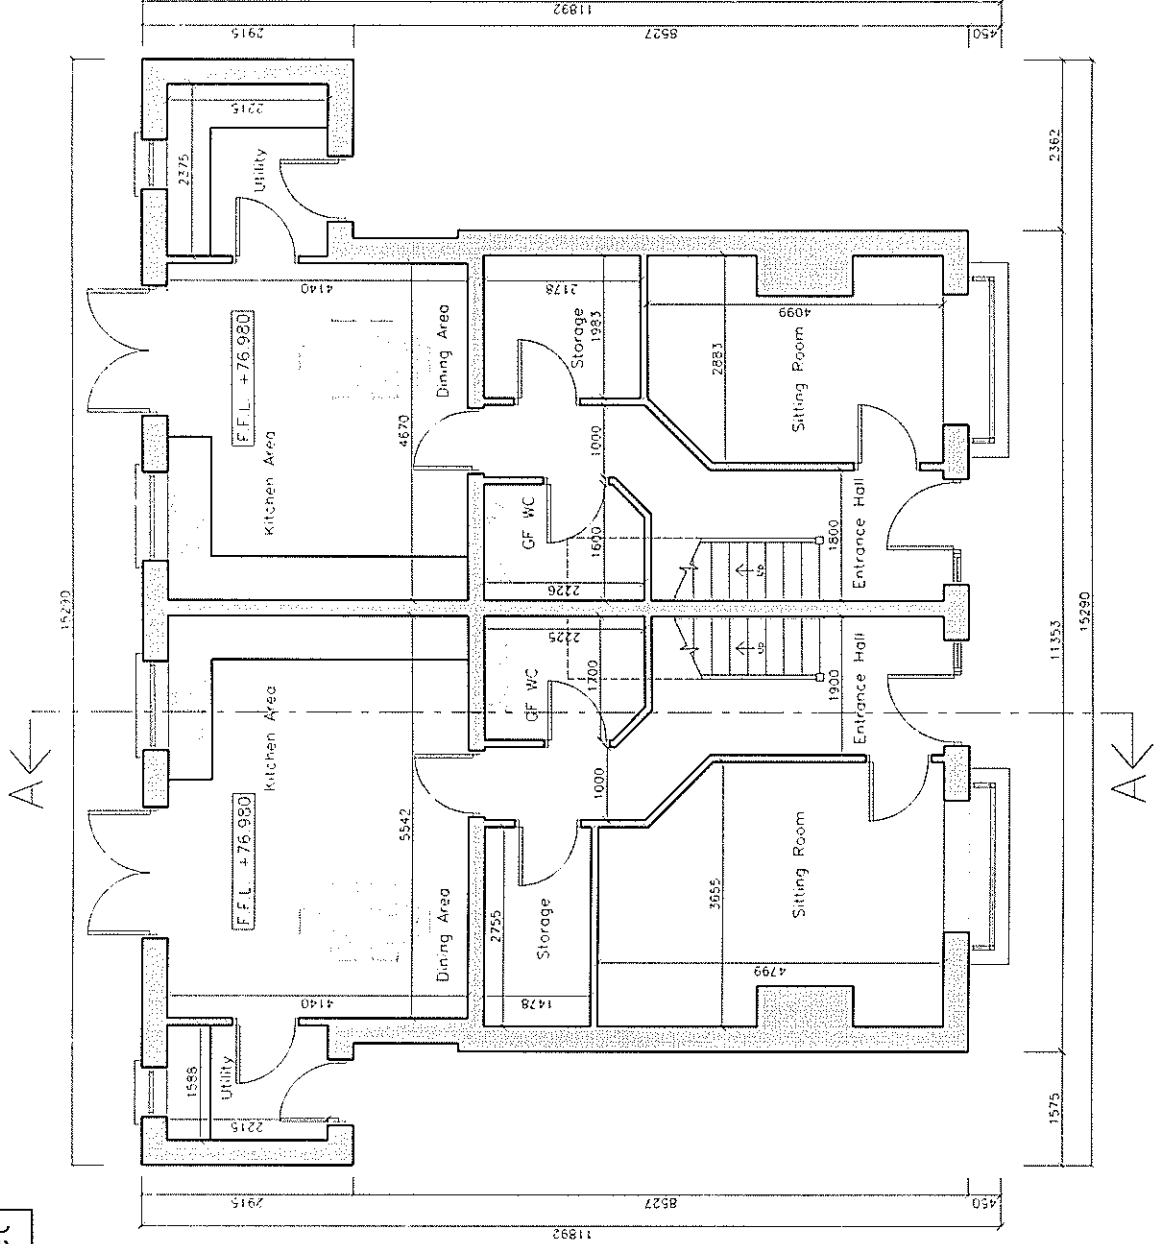


PROPOSED HOUSE TYPE 1

PROPOSED GROUND FLOOR AREA = 63.993 sq/mts (689 sq/ft)
PROPOSED TOTAL FLOOR AREA = 111.007 sq/mts (1194 sq/ft)

PROPOSED HOUSE TYPE 2

PROPOSED GROUND FLOOR AREA = 56.367 sq/mts (607 sq/ft)
PROPOSED TOTAL FLOOR AREA = 101.028 sq/mts (1087 sq/ft)

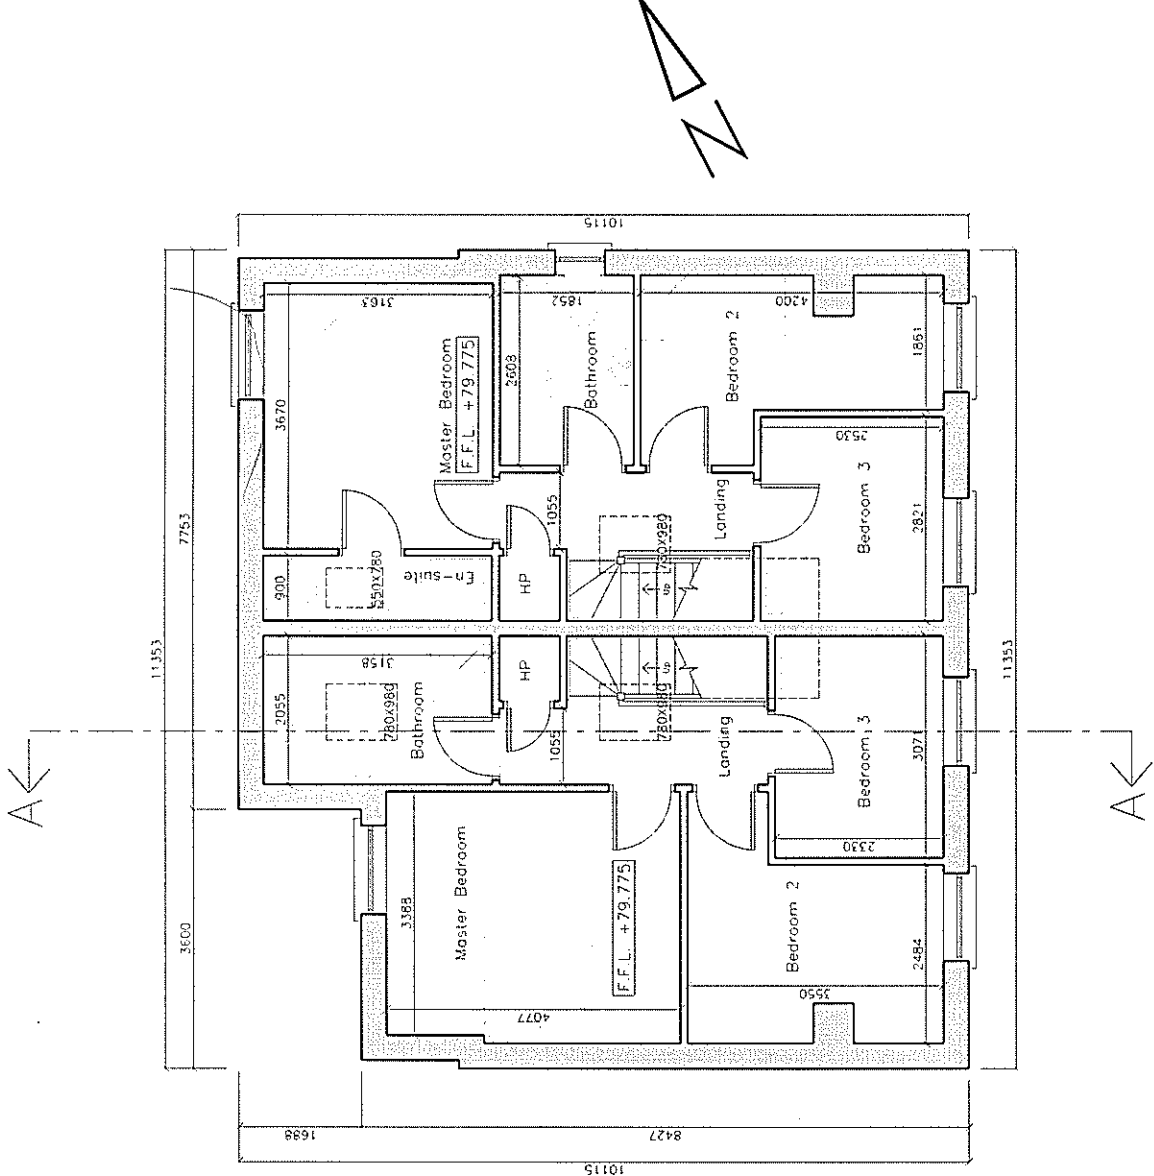


PROPOSED HOUSE TYPE 1


PROPOSED FIRST FLOOR AREA = 47.014 sq/mts (506 sq/ft)

PROPOSED HOUSE TYPE 2

PROPOSED FIRST FLOOR AREA = 44.661 sq/mts (506 sq/ft)

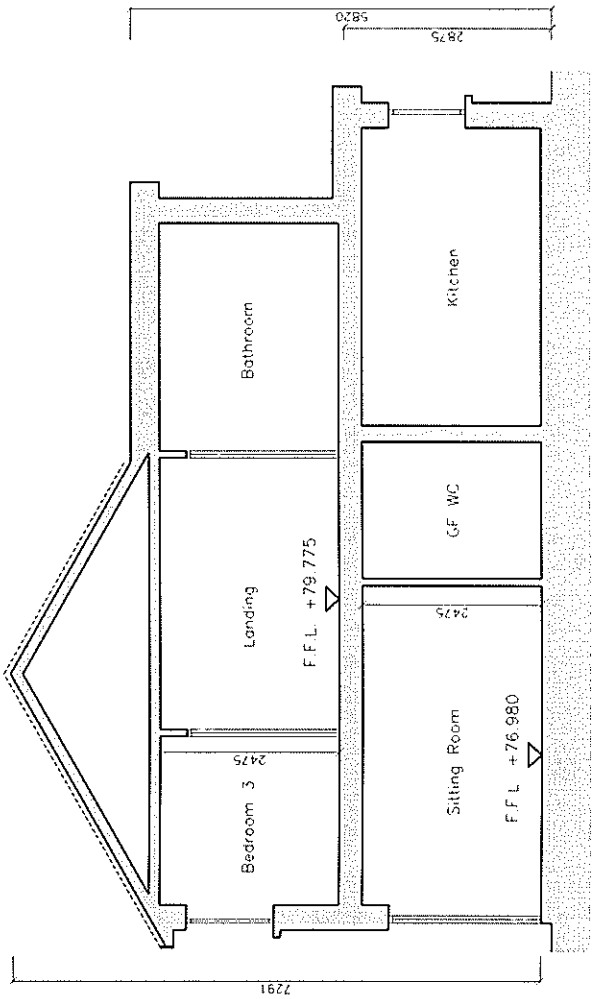

PROPOSED TYPICAL SECTION A-A

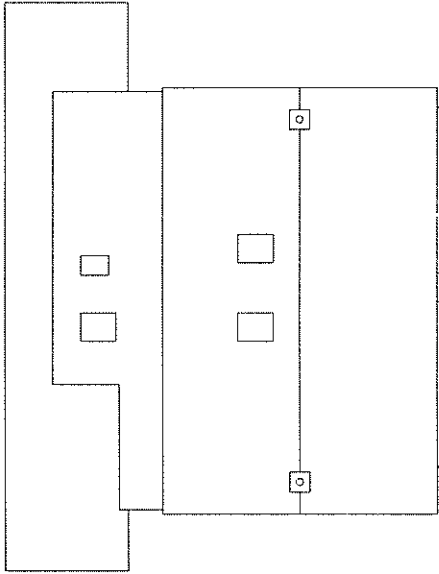


PROPOSED ROOF PLAN 1:200

DRAFT ONLY
FOR DISCUSSION ONLY. APPROVAL BY CLIENT

Fergal O' Malley RIAI Arch. Tech.
Ballinakill Lodge,
Enfield,
Co. Meath
Tel : ++353 (0) 46 954 2854
Fax : ++353 (0) 46 954 2853

Copyright 2014
RECEIVED, INSPECTED,
AND APPROVED -
DATE -
SIGN -

Client: Edward Carey
Johnstown Road,
Enfield,
Co. Meath
Title: Proposed Floor Plans
& Section
Date: 08.05.2014
Drawn By: Fergal O' Malley
Proj. no: T537
Dg no: 506
Scale: 1:100 & 1:200 on A3

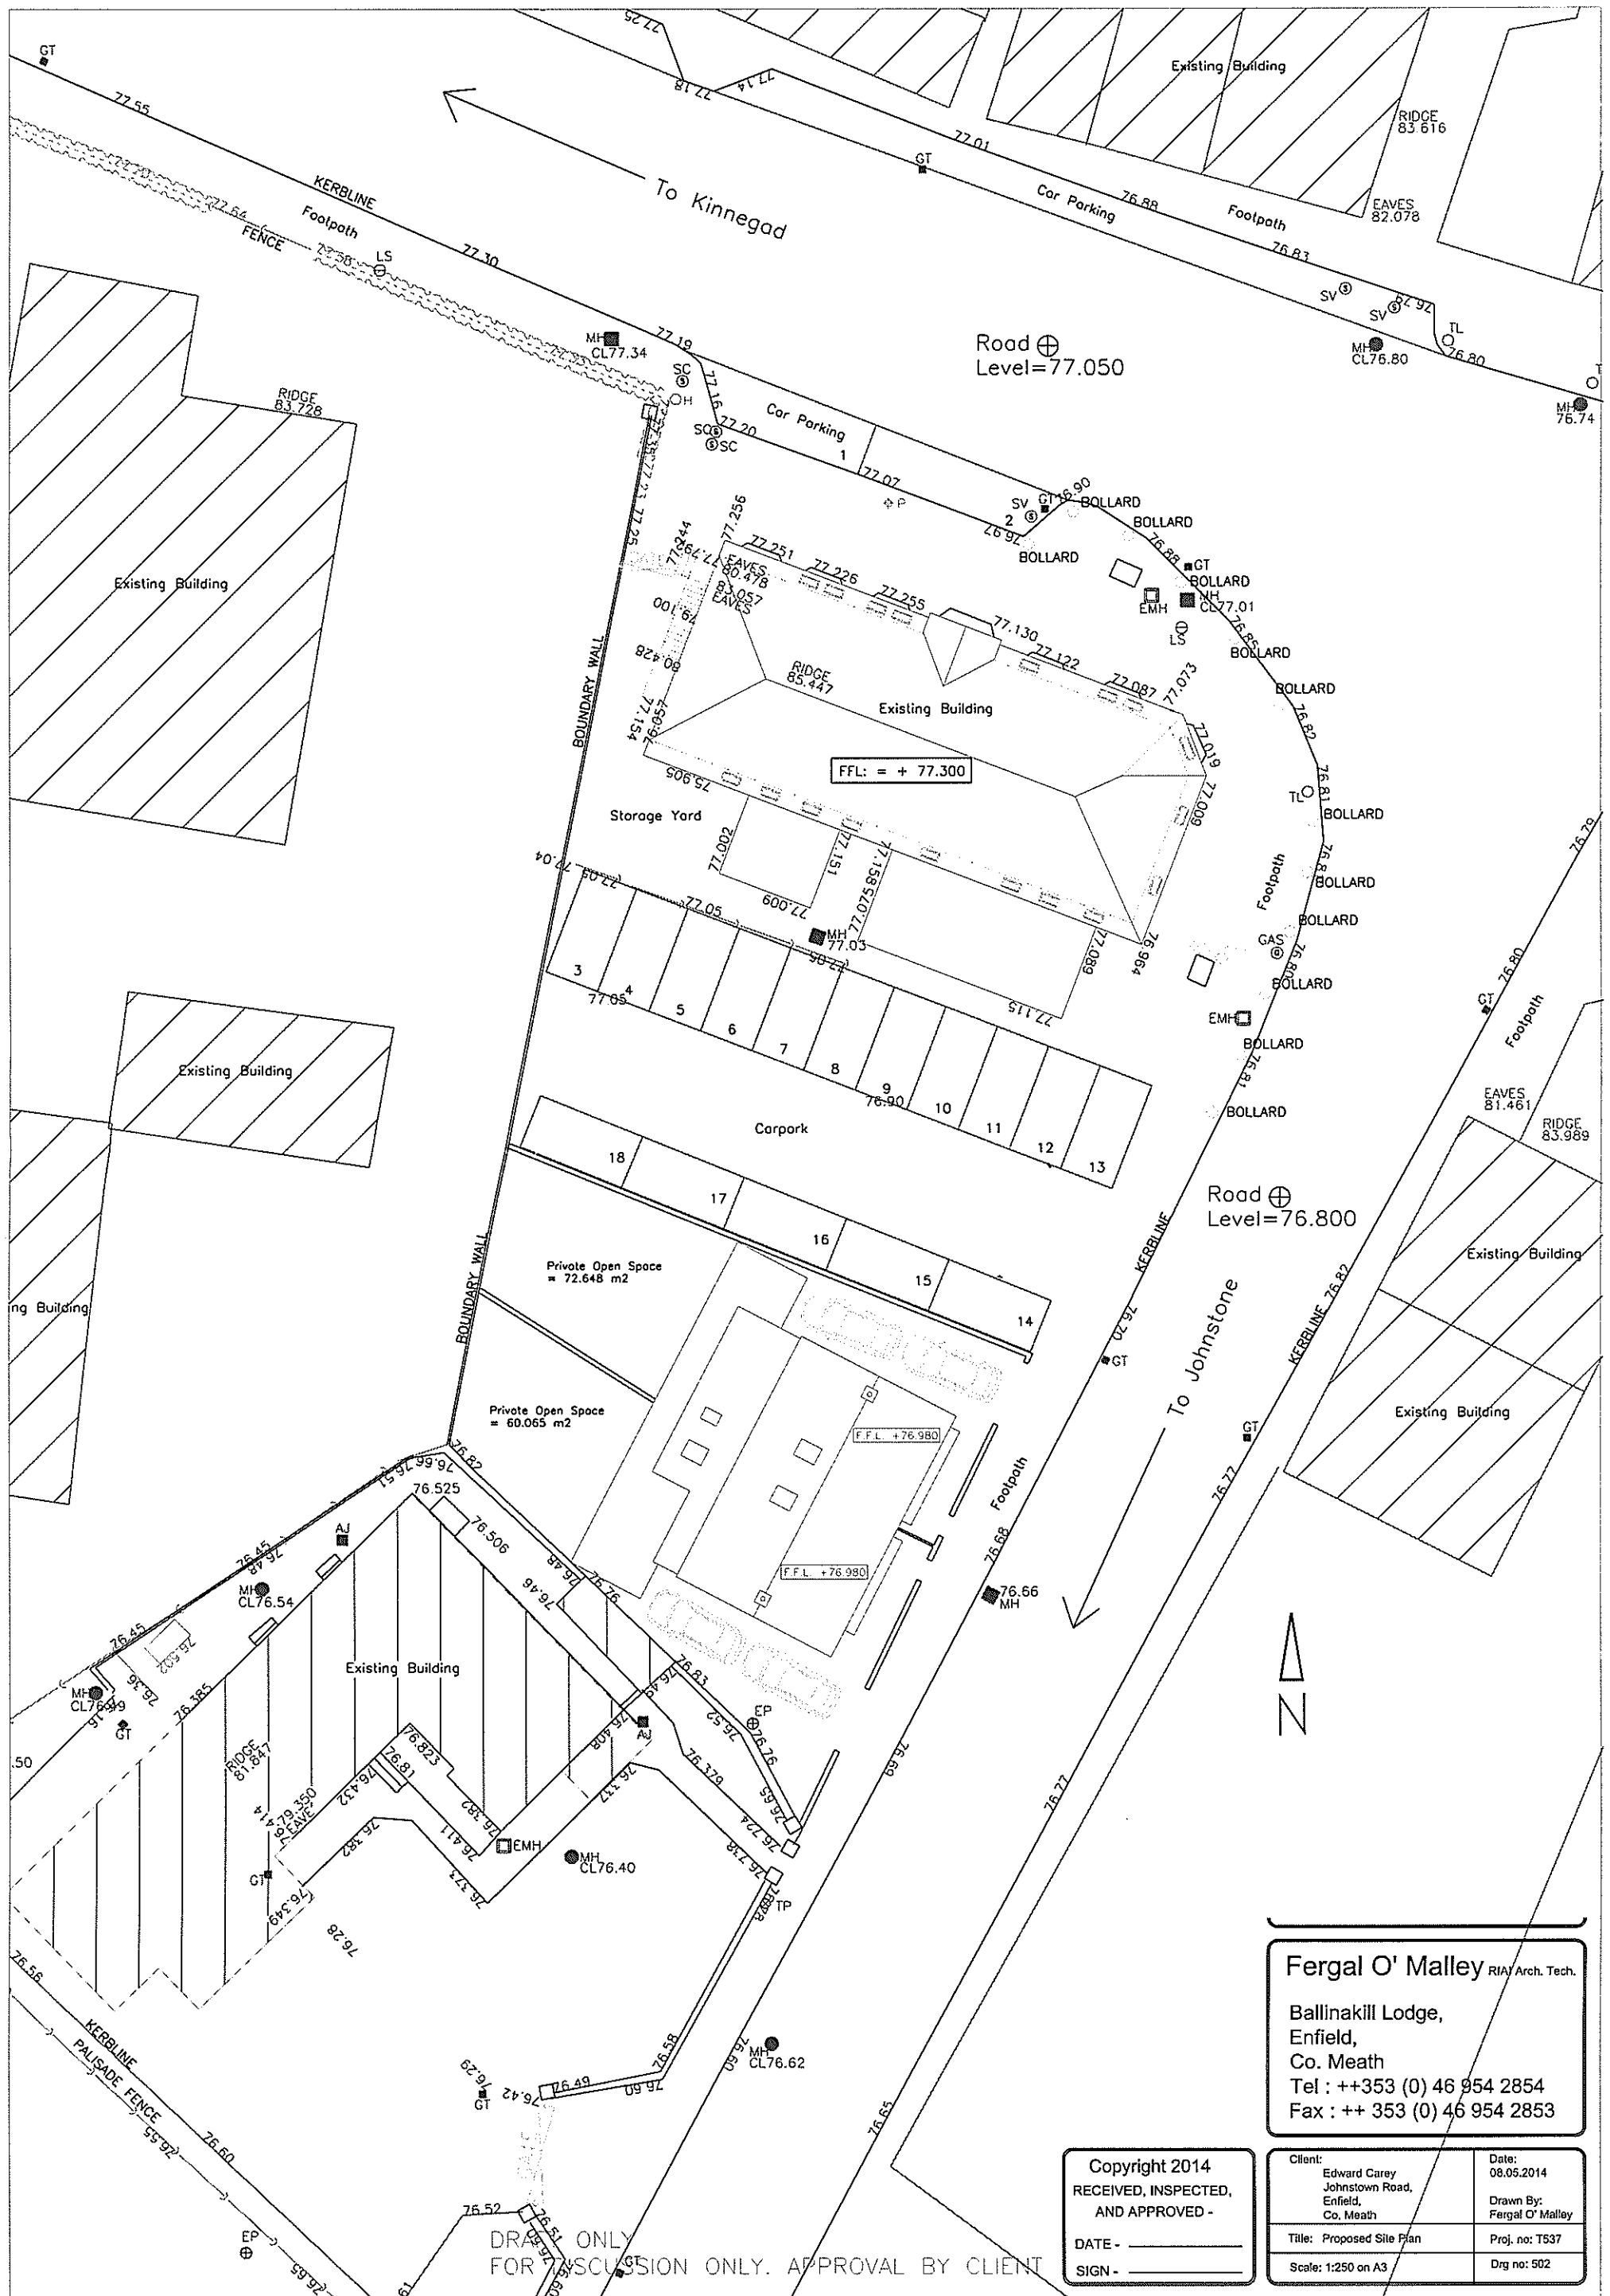

DRAWN ONLY
FOR DISCUSSION ONLY. APPROVAL BY CLIENT

Copyright 2014
RECEIVED, INSPECTED,
AND APPROVED -
DATE - _____
SIGN - _____

Fergal O' Malley RIAI Arch. Tech.

Ballinakill Lodge,
Enfield,
Co. Meath
Tel : ++353 (0) 46 954 2854
Fax : ++ 353 (0) 46 954 2853

Client: Edward Carey Johnstown Road, Enfield, Co. Meath	Date: 08.05.2014 Drawn By: Fergal O' Malley
Title: Proposed Site Plan	Proj. no: T537
Scale: 1:250 on A3	Dwg no: 502