

THIS DRAWING IS ISSUED FOR PLANNING PURPOSES AND IS NOT INTENDED AS A CONSTRUCTION DRAWING

DO NOT SCALE FROM THIS DRAWING
DISCREPANCIES AND OMISSIONS TO BE REPORTED IMMEDIATELY TO THE ARCHITECT

No part of this publication may be stored, transmitted, copied or reproduced by any means, electronic, mechanical, photocopied, recorded or otherwise without the prior permission of Liam Ryan. All rights reserved and only Liam Ryan may make any alterations to this publication.




LIAM RYAN
ARCHITECTURAL DESIGN & PLANNING
Attanagh,
Co. Laois
m : 086 2666097
e : ryanliam1955@gmail.com

DWG. FILE: C:\WINDOWS\Desktop\Office Work\2200's.dwg

ISSUE: PLANNING	CLIENT: PAT HAYES	PROJECT: Extension + Renovation of Dwelling at Castletown, Galmy, Co. Kilkenny
DATE: 05/09/2022	SCALE: 1:100@A3	DRAWN BY: OR
DRAWING: PROPOSED ELEVATIONS	DRAWING No.: A102	JOB No. 2214
ISSUE: P		


REAR ELEVATION - NORTH-WEST

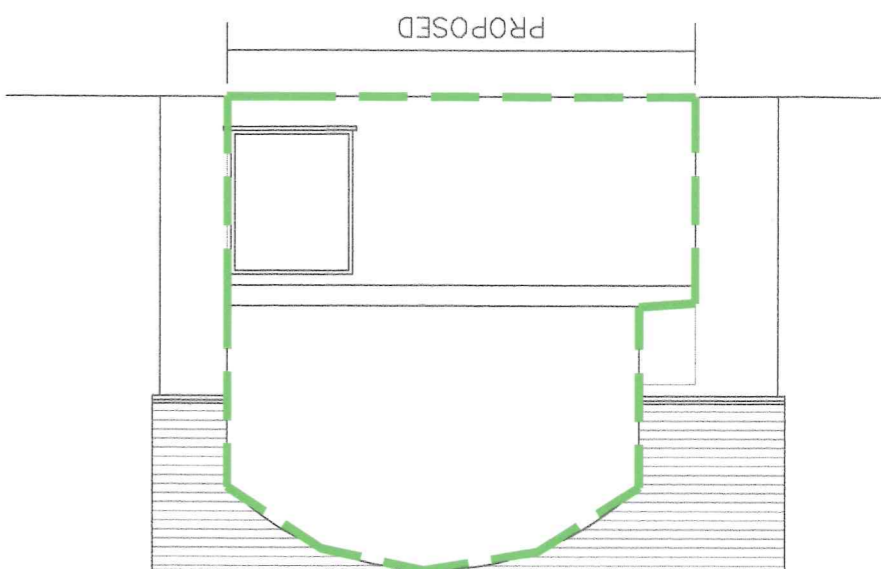


SIDE ELEVATION - SOUTH-WEST



FRONT ELEVATION - SOUTH-EAST

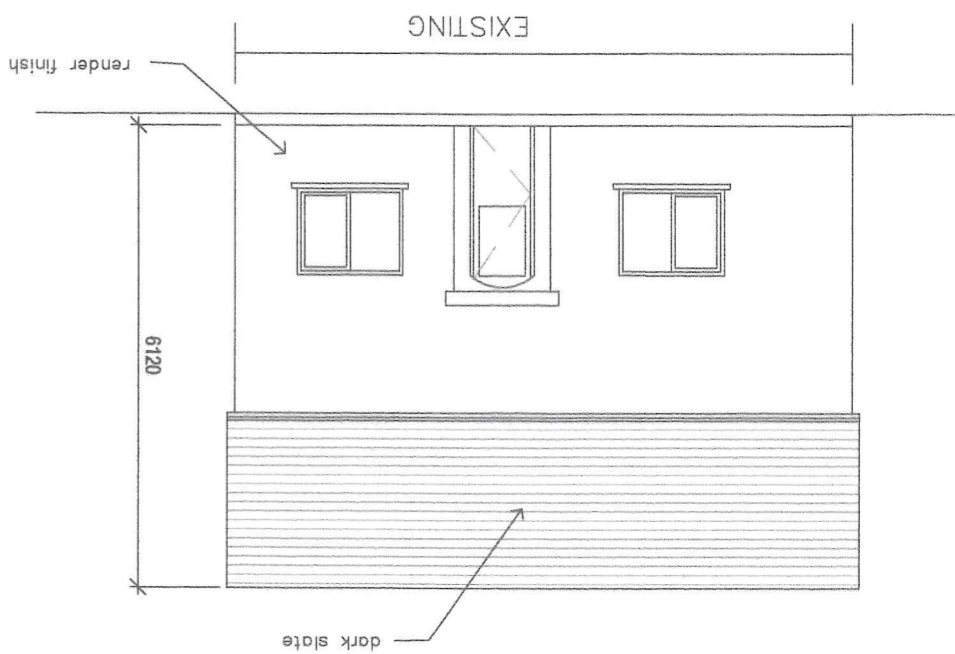

SIDE ELEVATION - NORTH-EAST

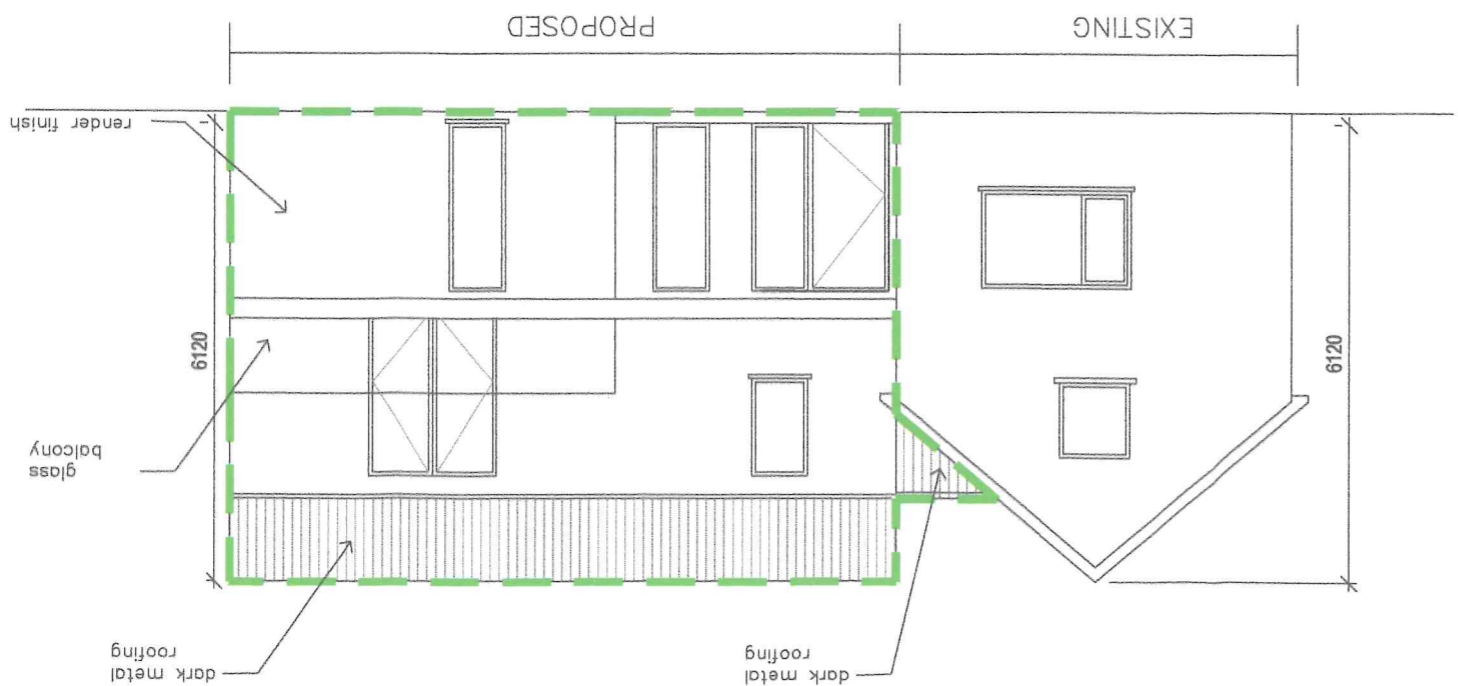

KEY
— AREA OF EXTENSION