



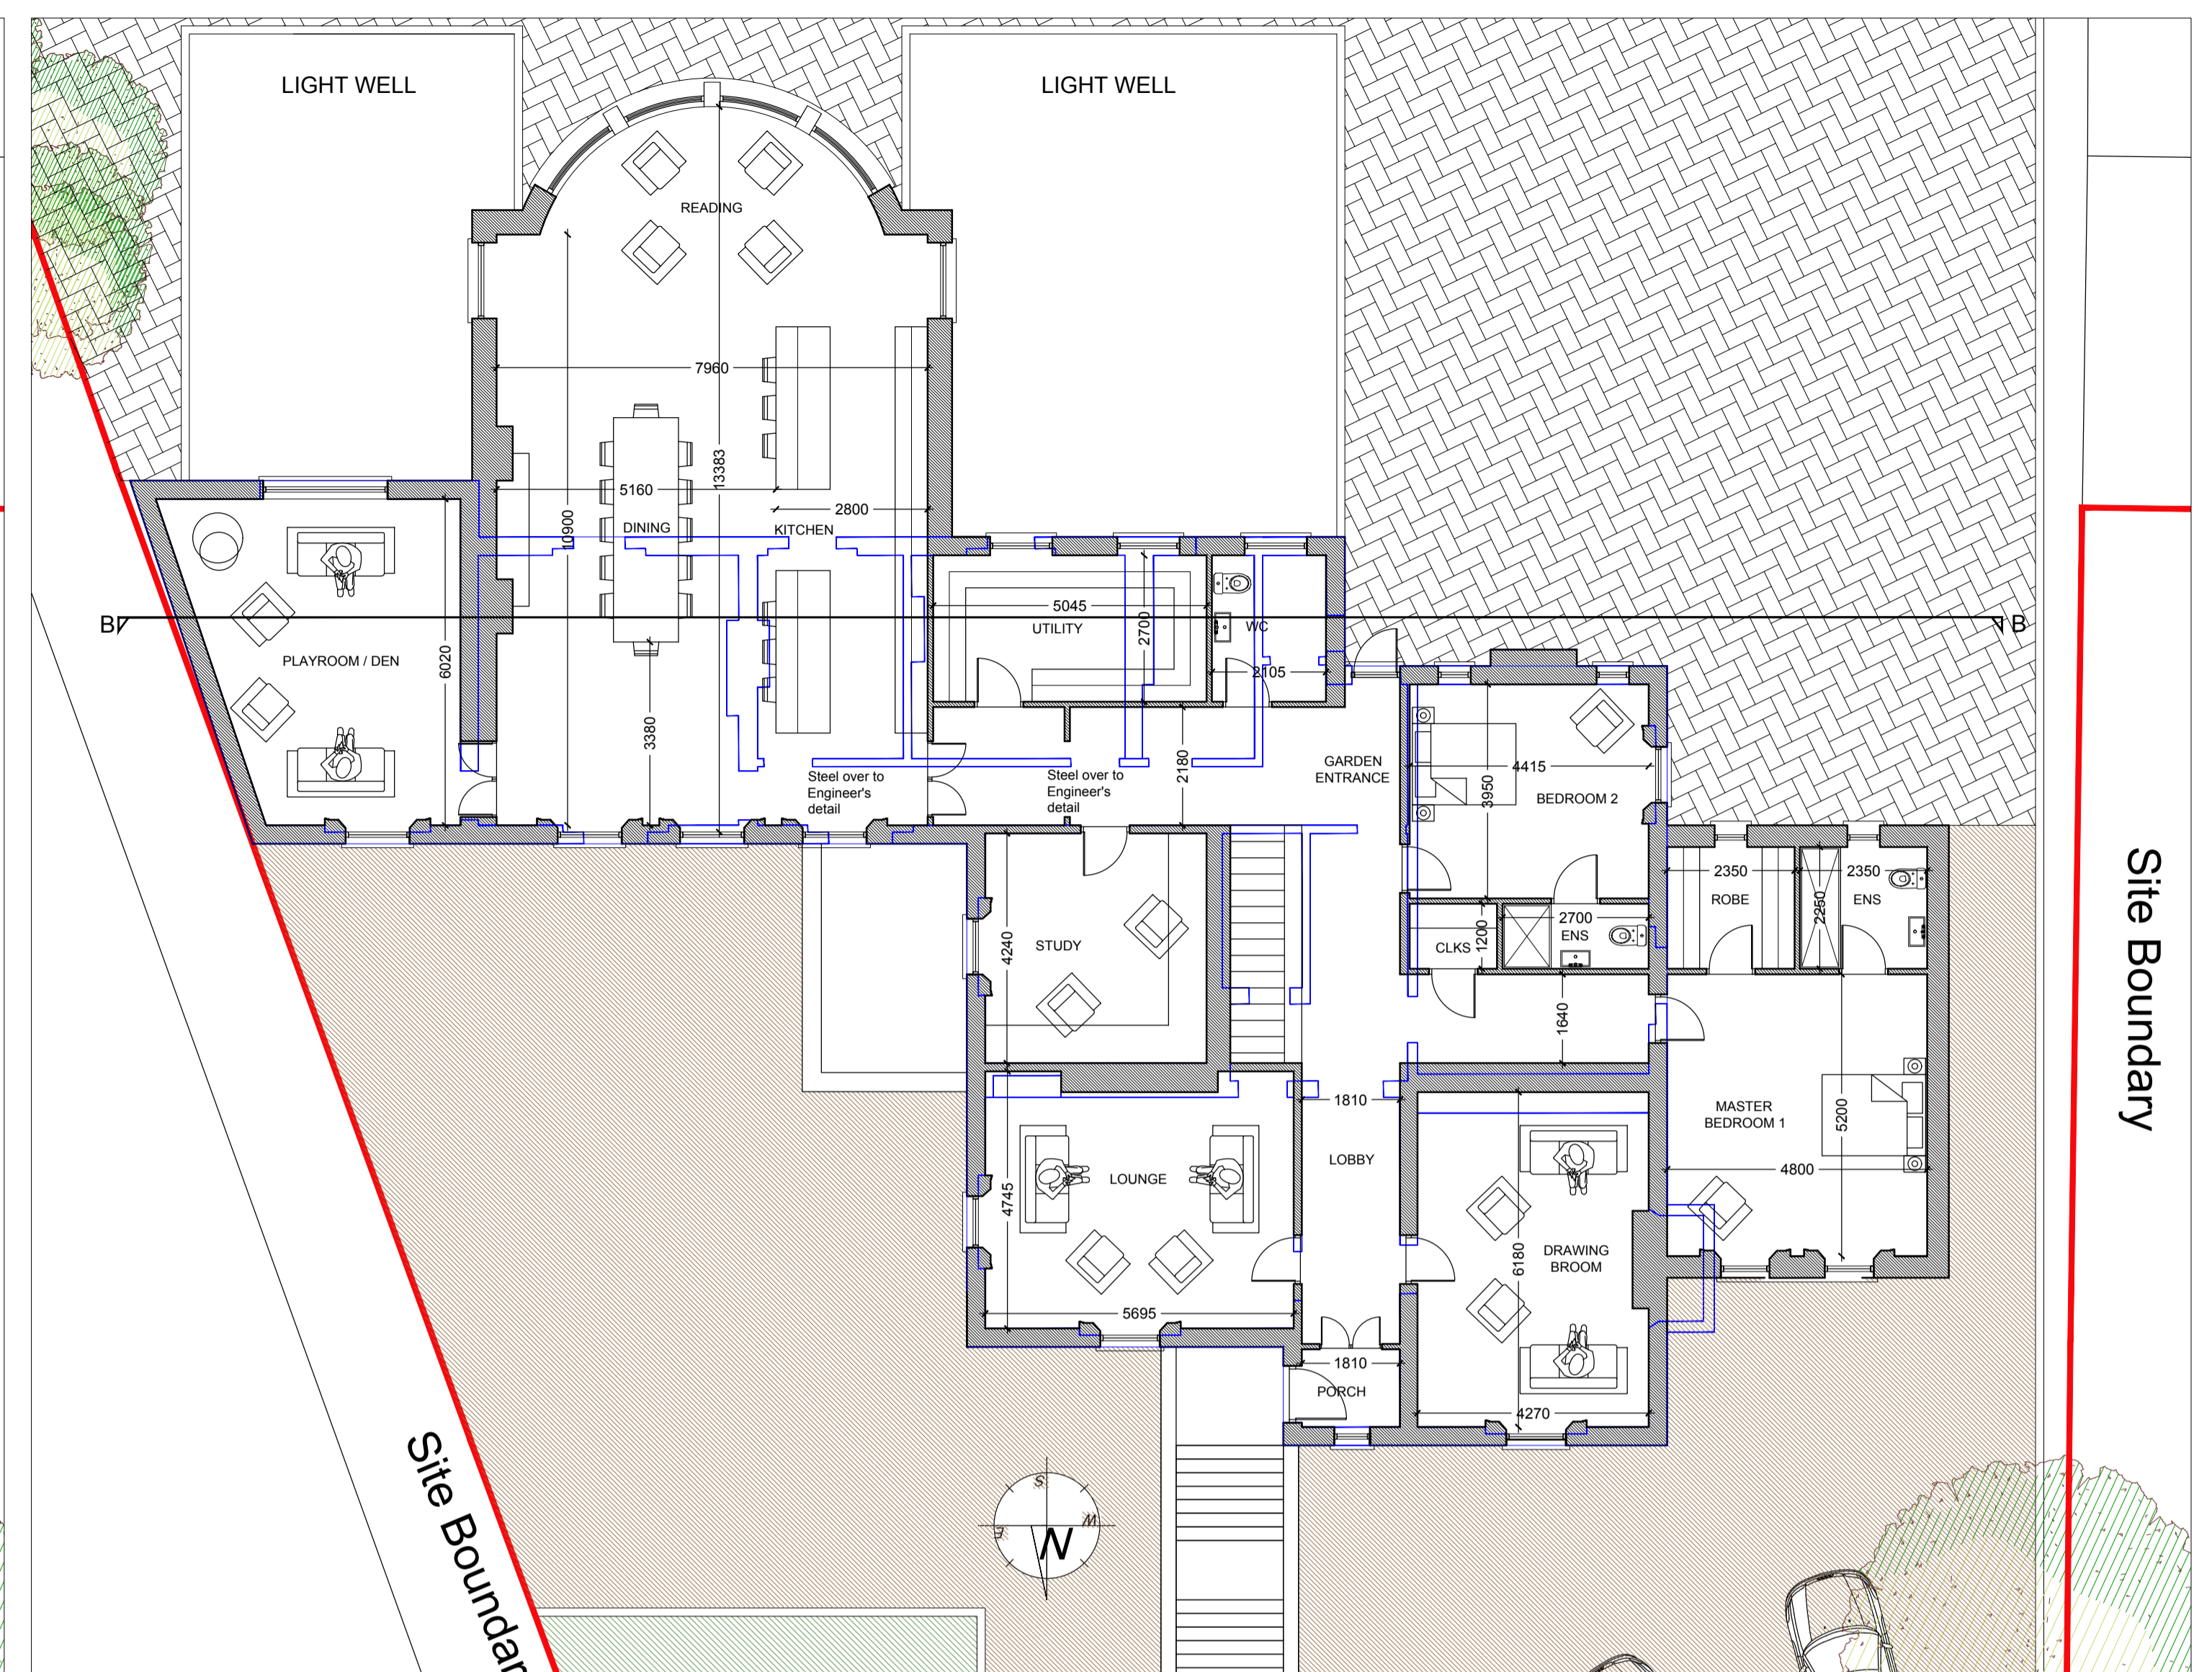


PROPOSED GROUND FLOOR PLAN - 1:100

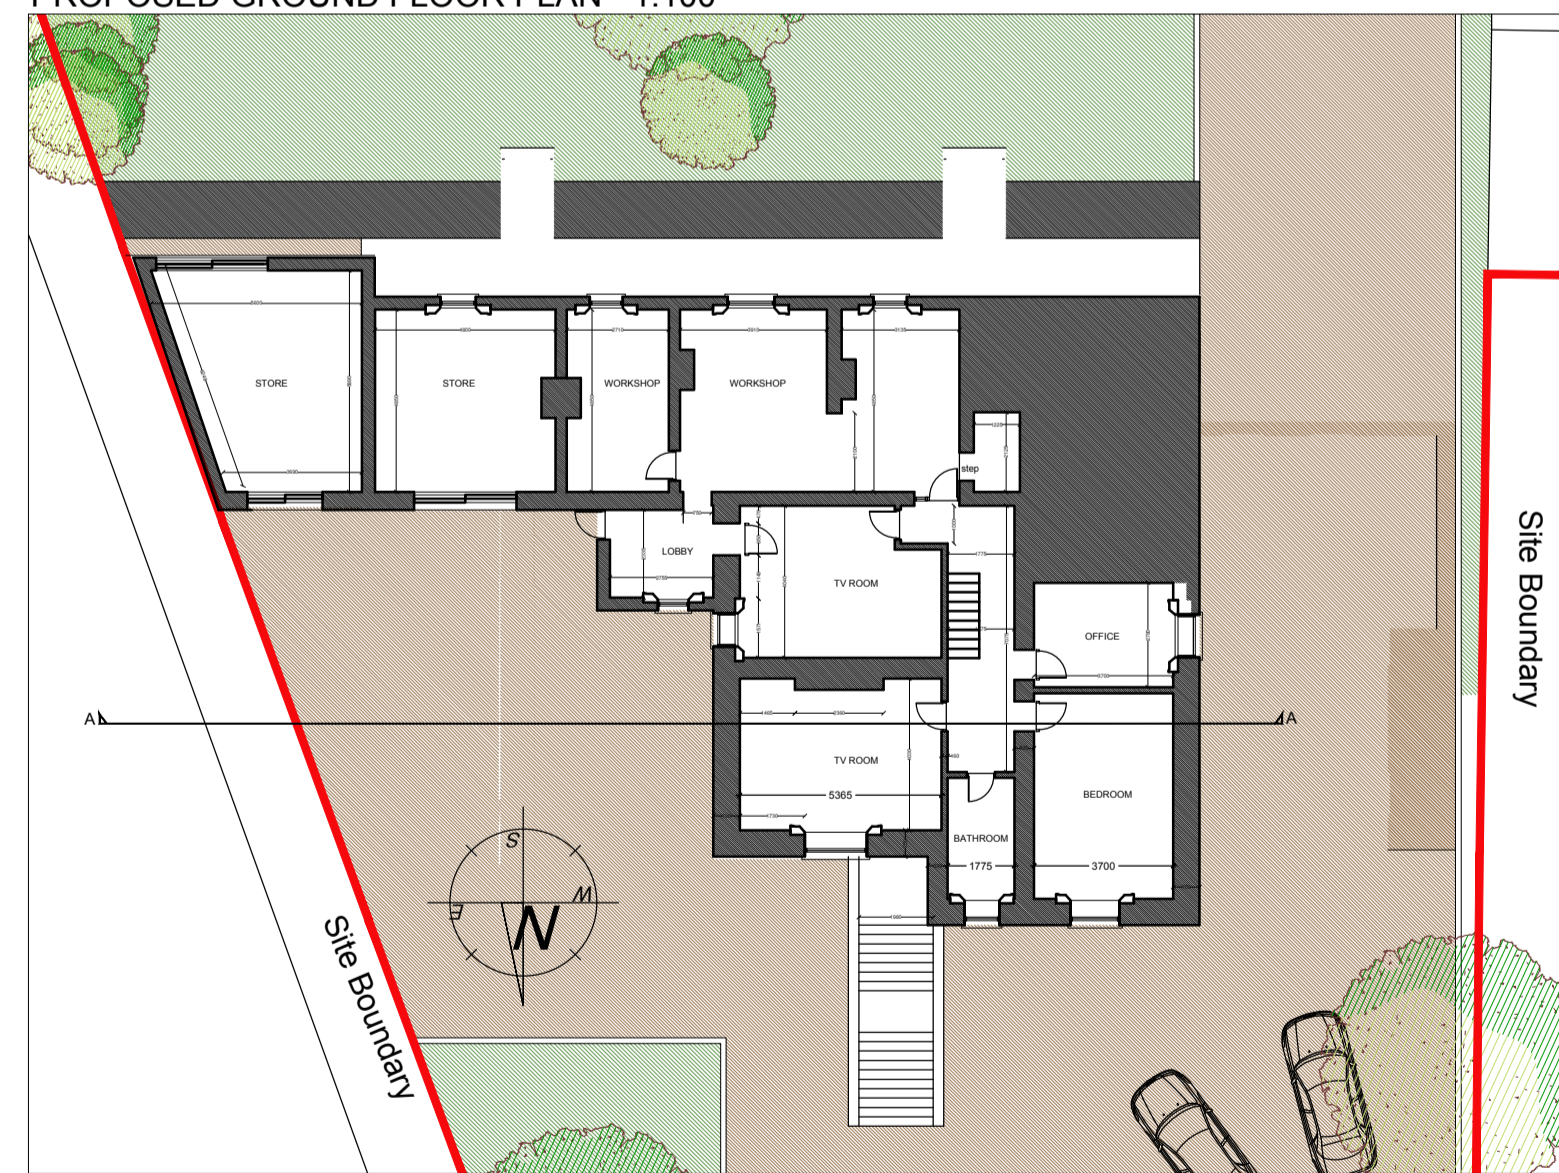

PROPOSED FIRST FLOOR PLAN - 1:100




EXISTING GROUND FLOOR PLAN - 1:200

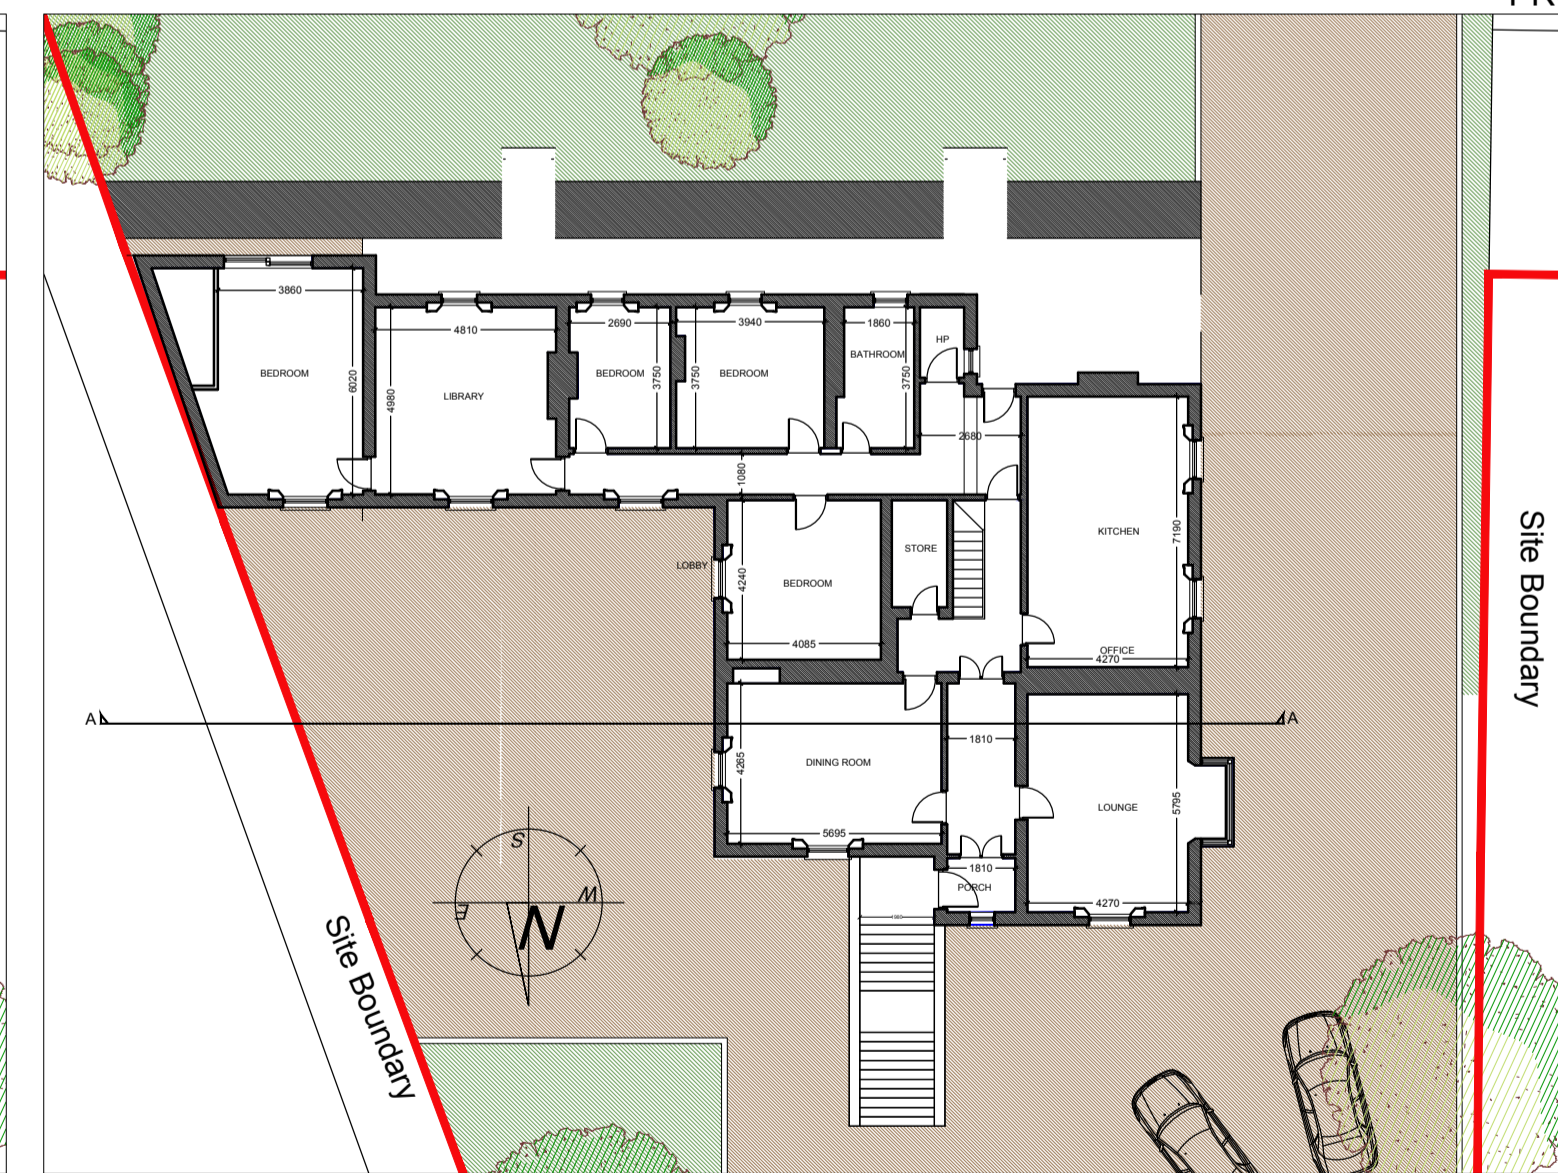


EXISTING FIRST FLOOR PLAN - 1:200




EXISTING FRONT ELEVATION - 1:200

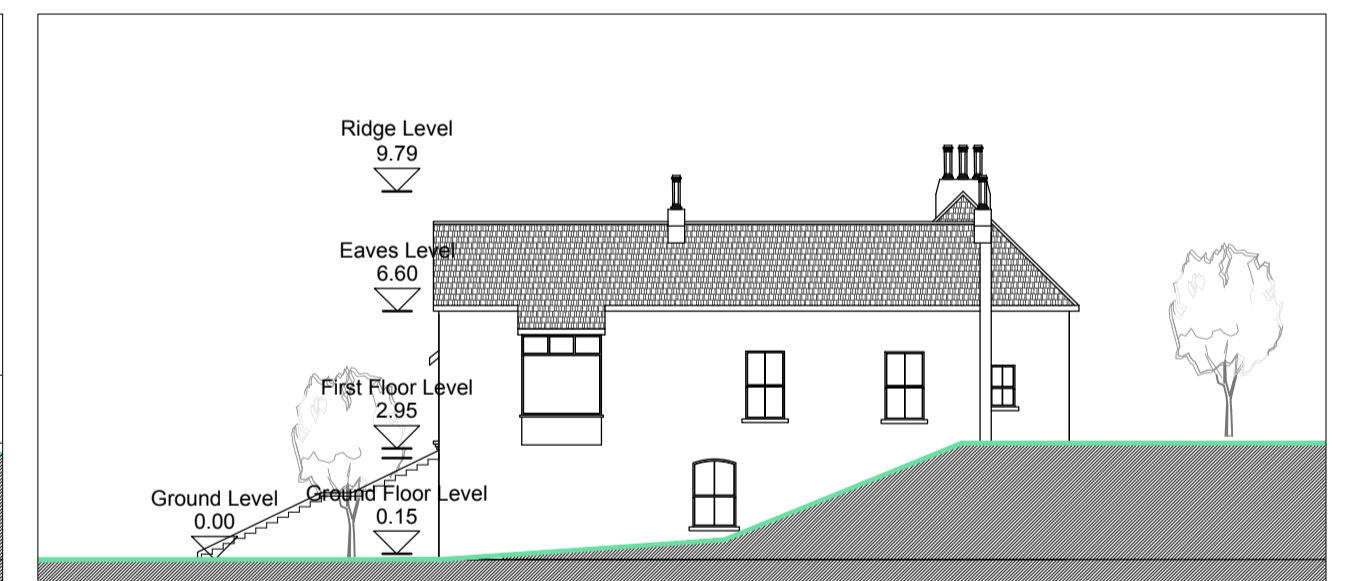

EXISTING SIDE ELEVATION (WEST) - 1:200

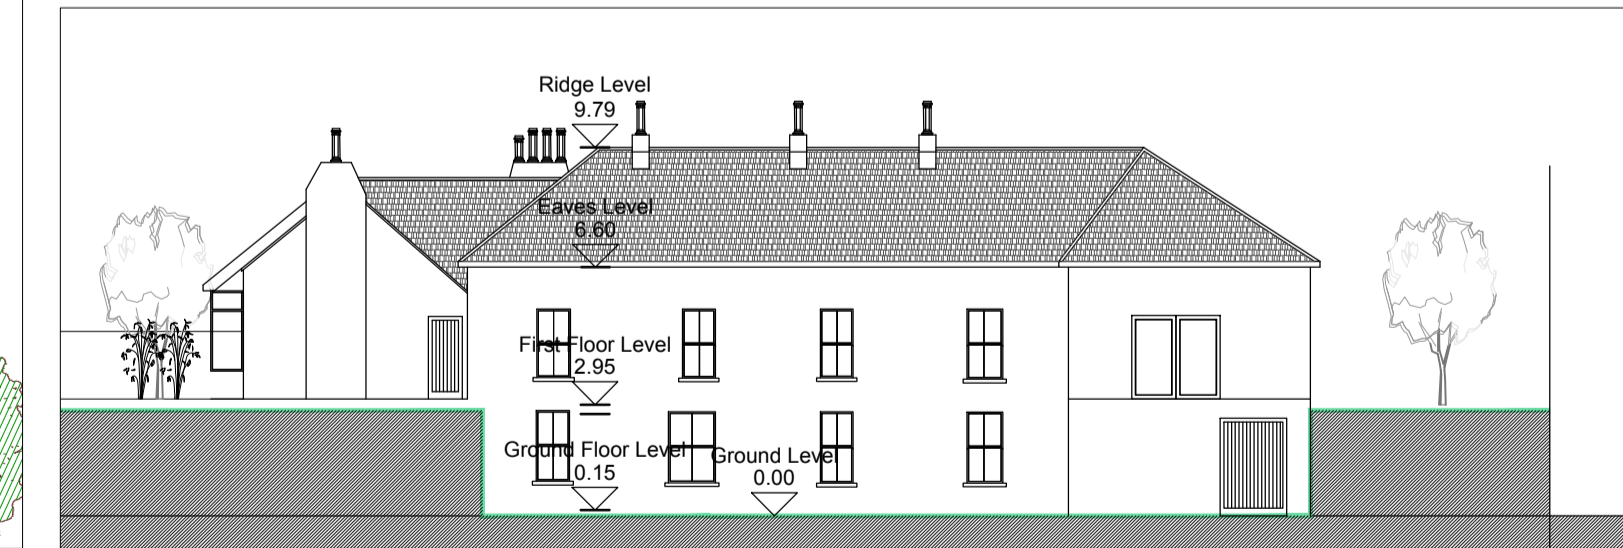

EXISTING REAR ELEVATION - 1:200

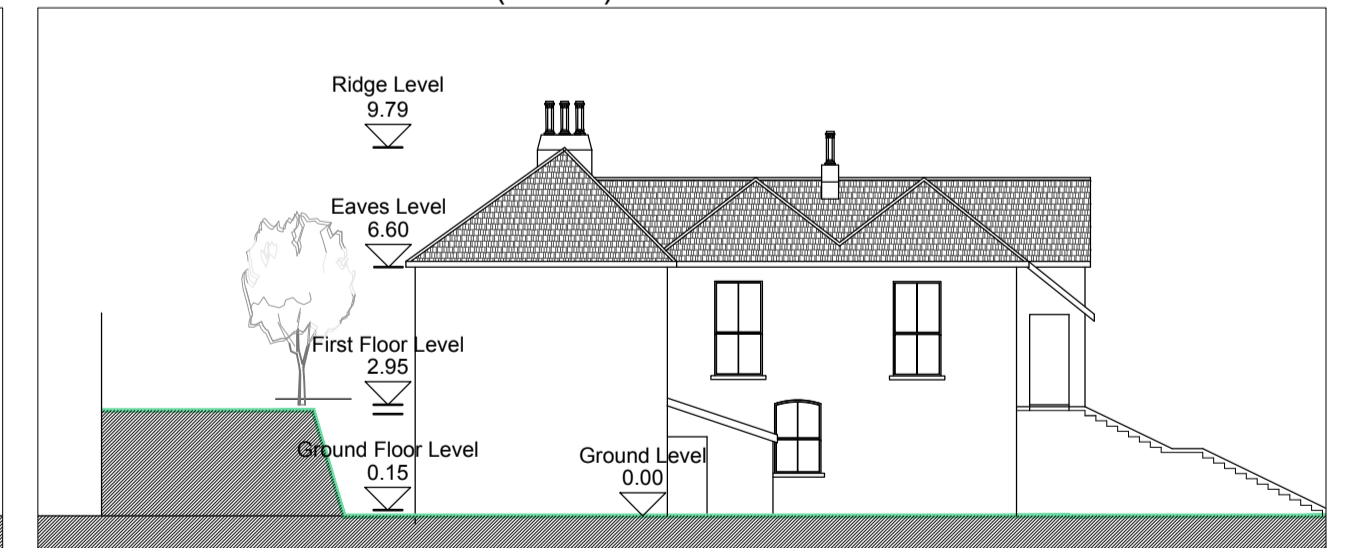

EXISTING SIDE ELEVATION (EAST) - 1:200



EXISTING SECTION THROUGH A-A - 1:200

REV	DESCRIPTION	DRAWN BY	CHECKED	DATE

**TYLER J OWENS ARCHITECTS**  
 The Mash House,  
 Distillery Road, Dublin 3,  
 E-mail: info@tylerowens.ie  
 Tel: +353 (0)1 525 0050

CLIENT: Peter & Helena Courtney  
 PROJECT: Seamount, Balscadden Road, Howth, Co. Dublin  
 DRAWING: Existing Plans, Elevations & Proposed Plans  
 SCALE: As Shown @ A1 DWG NO: 2015-144-AI-100  
 STATUS: Additional information DRAWN BY: GJ

© This drawing is copyright. Figures and dimensions only to be taken from this drawing. All dimensions to be checked on site. Architects to be informed immediately of any discrepancies before work proceeds.