





PROPOSED SITE LAYOUT PLAN - 1:250

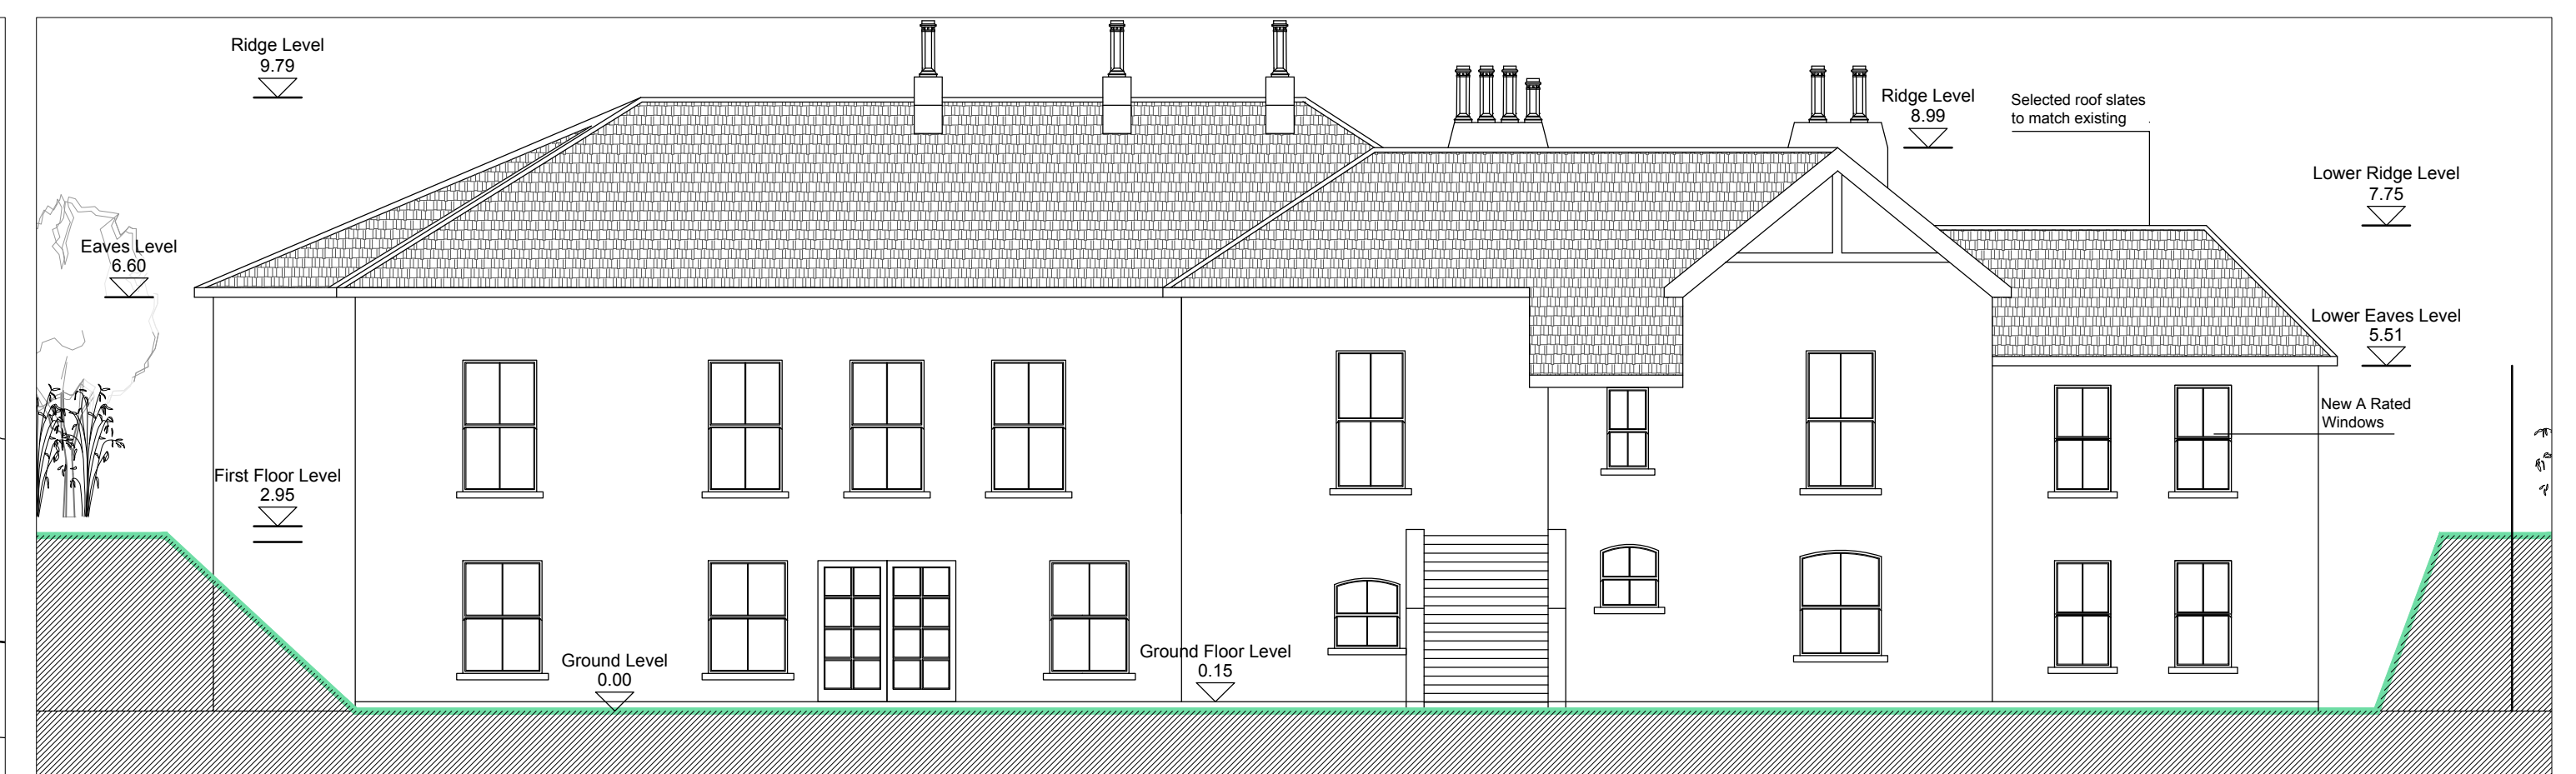


PROPOSED FRONT ELEVATION - 1:100



PROPOSED REAR ELEVATION - 1:100

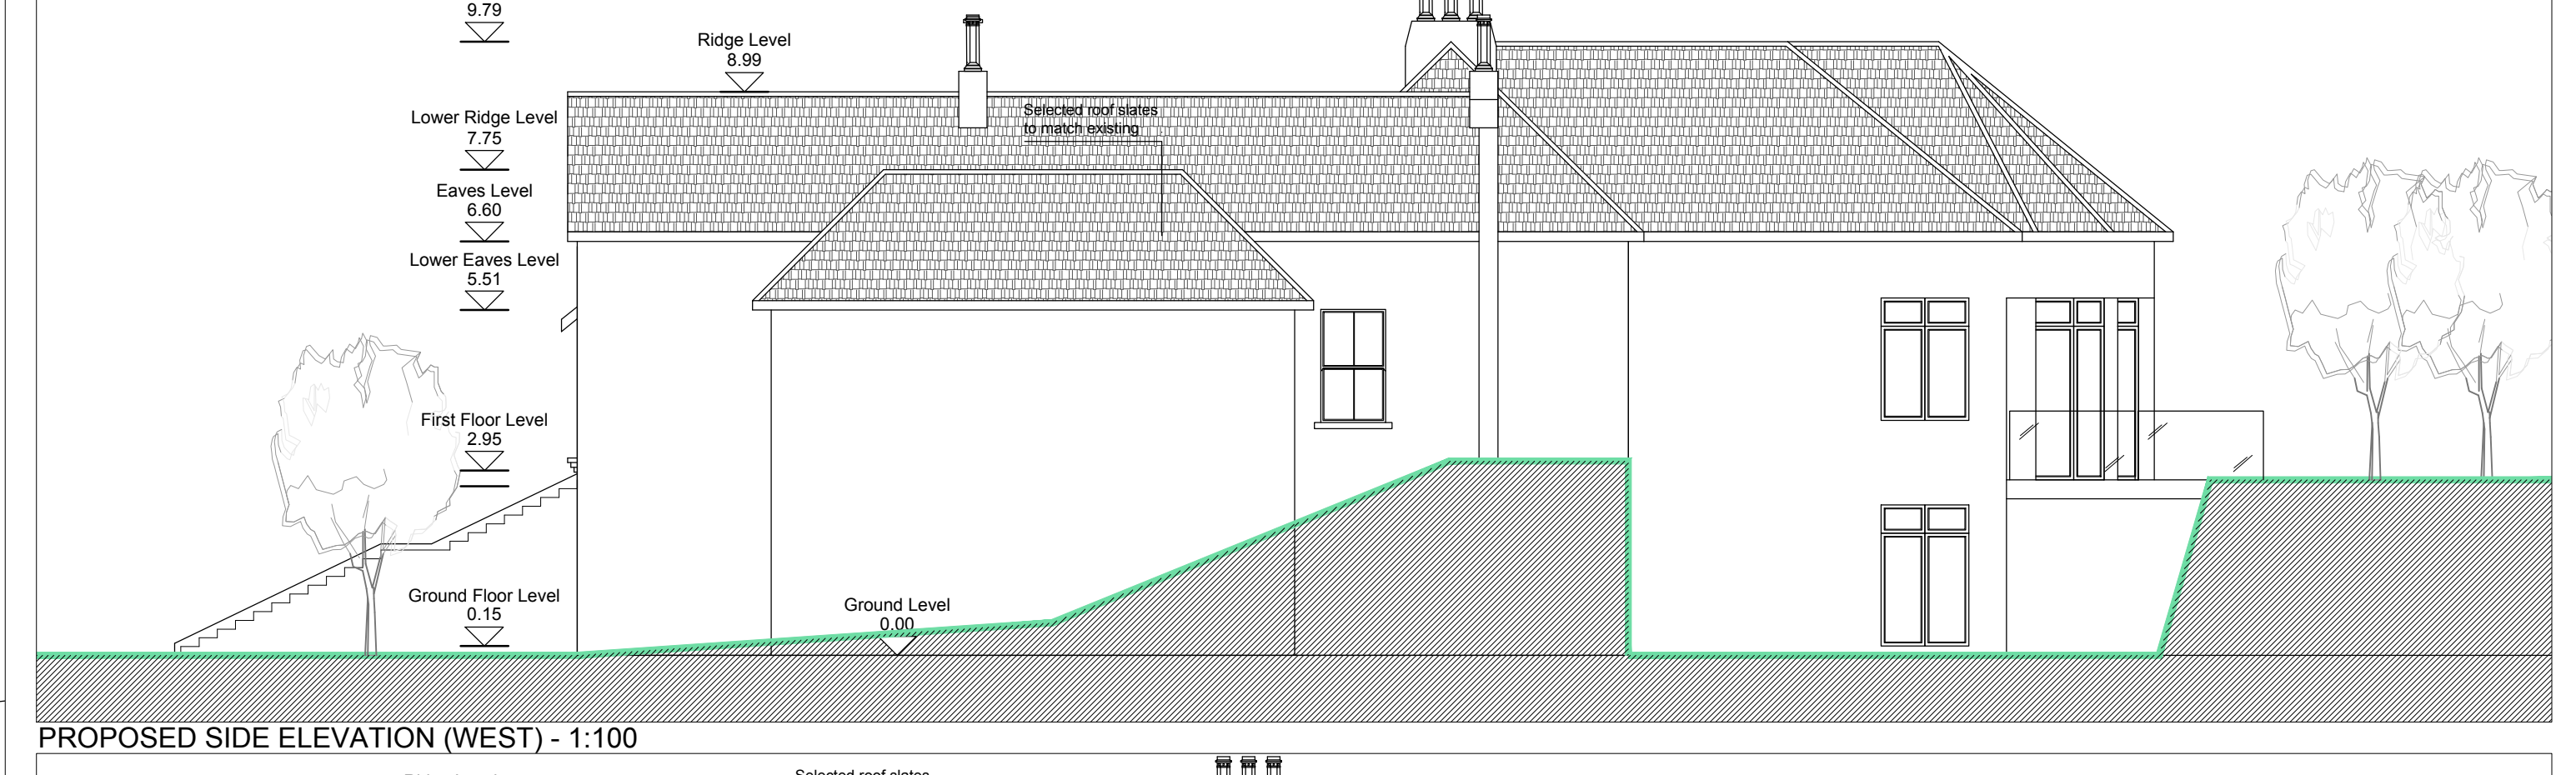

PROPOSED SIDE ELEVATION (WEST) - 1:100

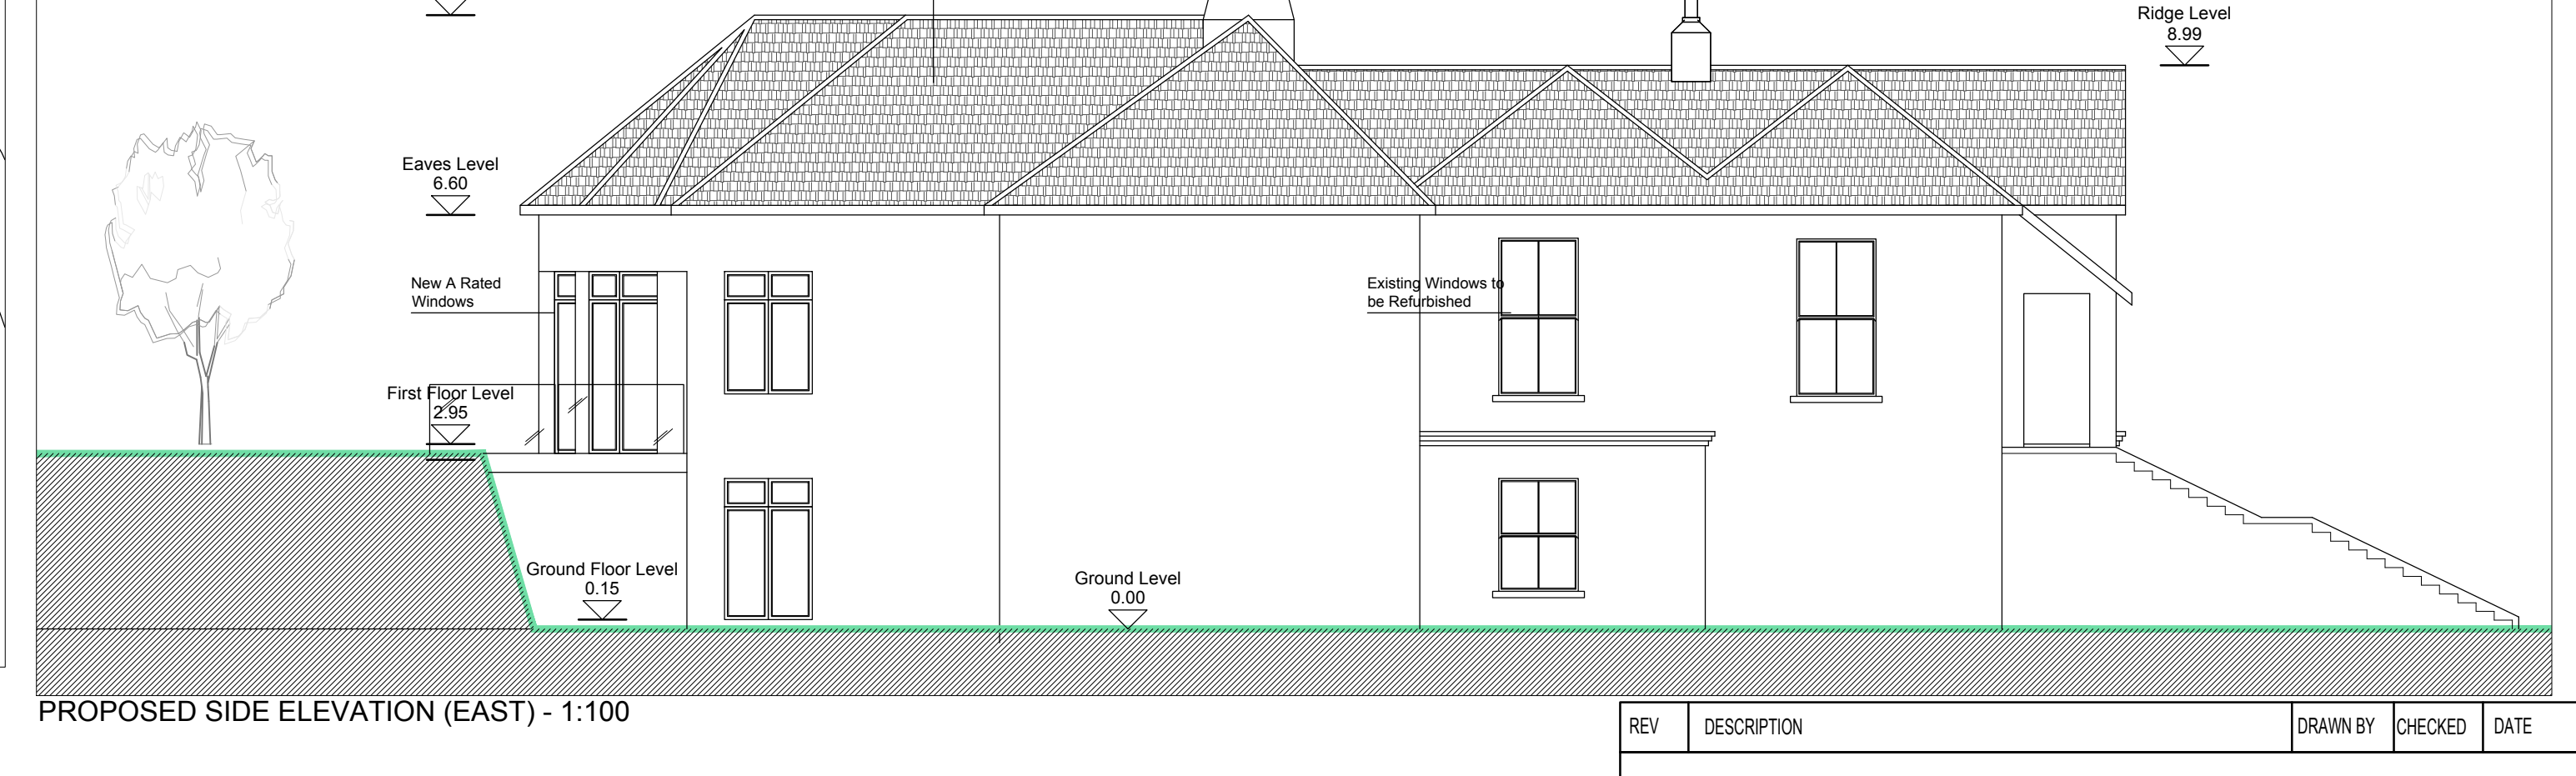

PROPOSED SIDE ELEVATION (EAST) - 1:100

REV	DESCRIPTION	DRAWN BY	CHECKED	DATE
1	Site Layout Plan & Proposed Elevations	GJ		
2	Additional Information	GJ		

TYLER JOWENS

ARCHITECTS

The Mash House,
Distillery Road, Dublin 3.
E-mail: info@tylerjowens.ie
Tel: +353 (0)1 525 0050

CLIENT

Peter Courtney

PROJECT

Seamount, Balscadden Road, Howth, Co. Dublin

DRAWING

Site Layout Plan & Proposed Elevations

SCALE

As Shown @ A1

STATUS

Additional Information

DWG NO.

2015-144-AI-200

DRAWN BY

GJ

© This drawing is copyright. Figures dimensions only to be taken from this drawing. All dimensions to be checked on site. Architects to be informed immediately of any discrepancies before work proceeds.