


proposed ground floor plan - (extension - 33m²)

scale 1: 100

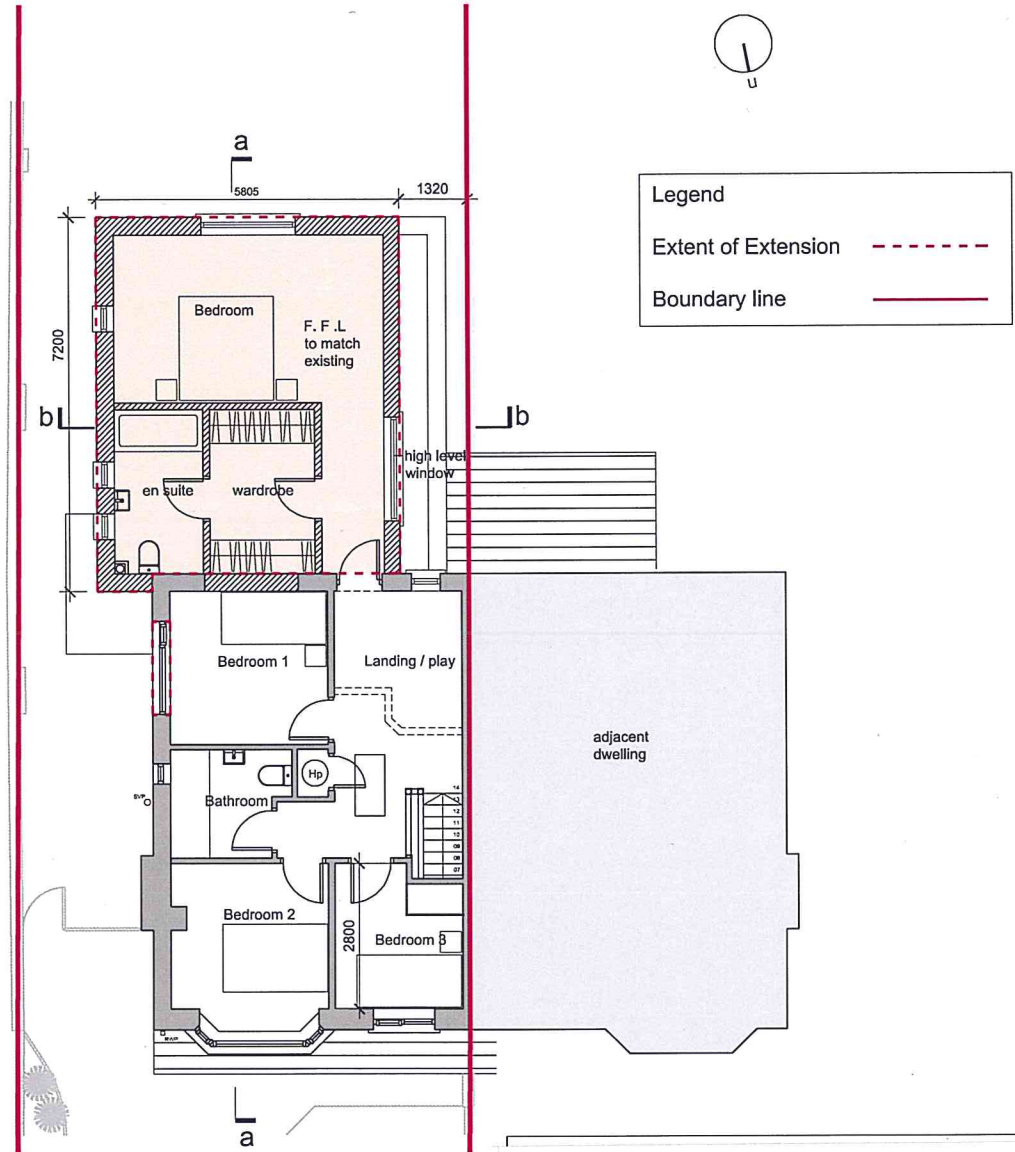

proposed first floor plan - (extension - 34m²)


scale 1: 100

| Legend | |
|---------------------|-------|
| Extent of Extension | ----- |
| Boundary line | ----- |

planning drawings only


20 bellevue rise . grange . frankfield . cork

| | | |
|-----------|---------------------|---|
| April '14 | Issued for planning | A |
|-----------|---------------------|---|

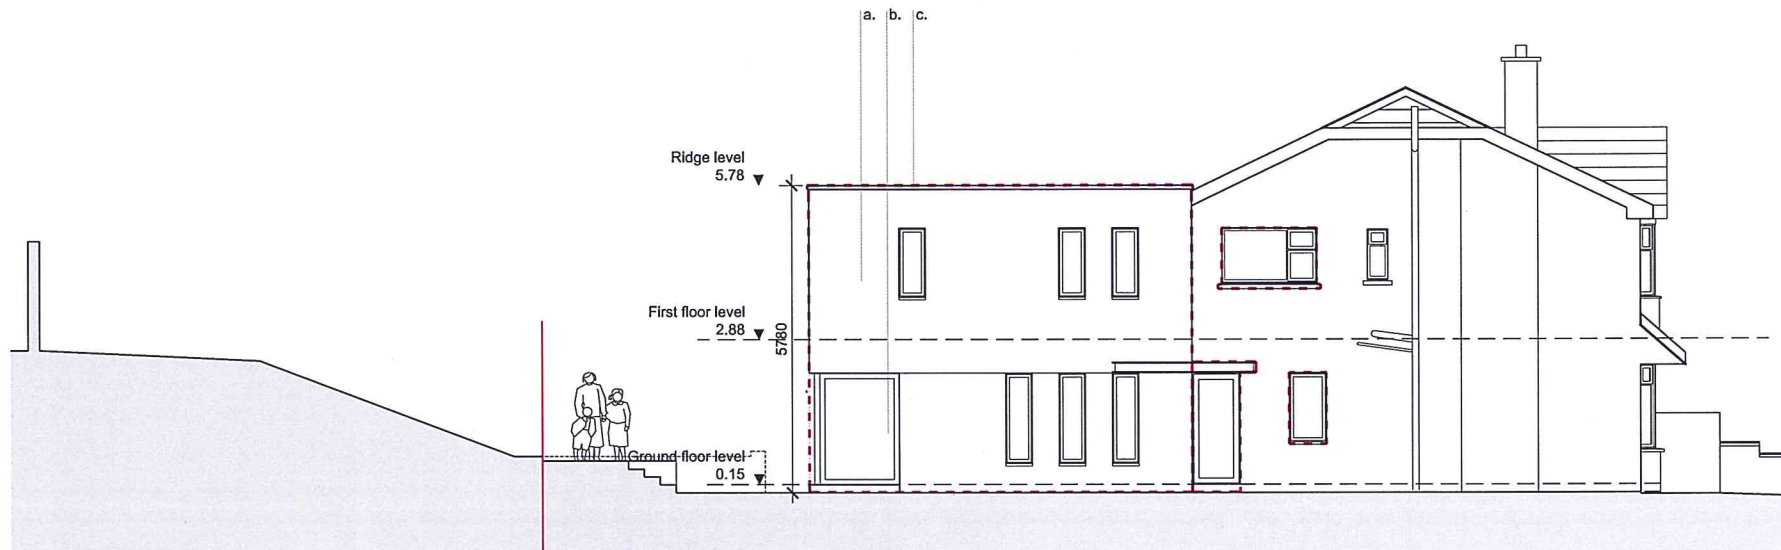


proposed side elevation

scale 1: 100

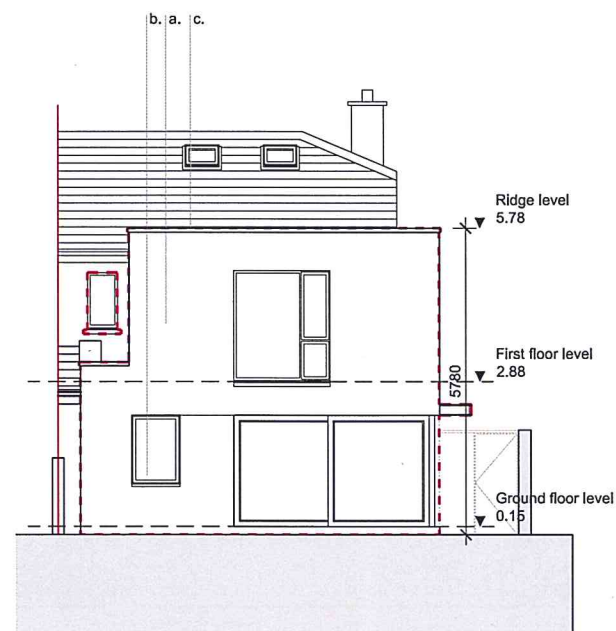

proposed rear elevation

scale 1: 100

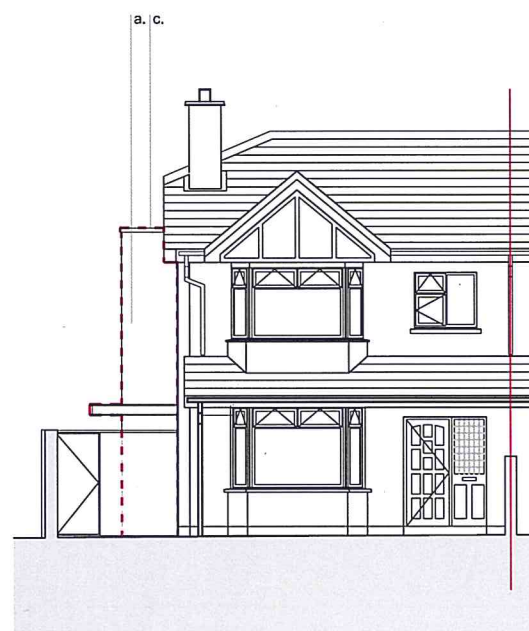

proposed front elevation

scale 1: 100

Legend

Extent of Extension - - - - -

Boundary line ———


material key

- a. smooth render finish
- b. double glazed upvc window
- c. aluminium coping

planning drawings only

20 bellevue rise . grange . frankfield . cork


| | | |
|-----------|---------------------|---|
| | | |
| April '14 | Issued for planning | A |

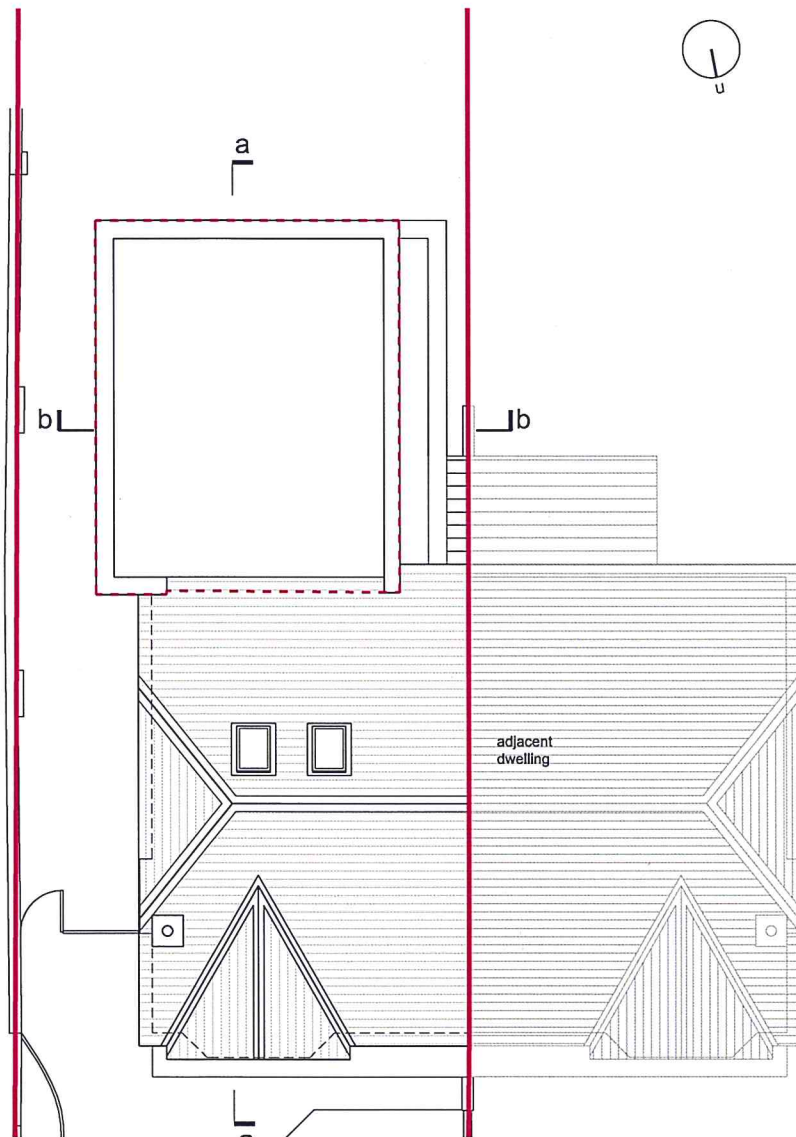

proposed roof plan
scale 1:100


planning drawings only

20 bellevue rise . grange . frankfield . cork

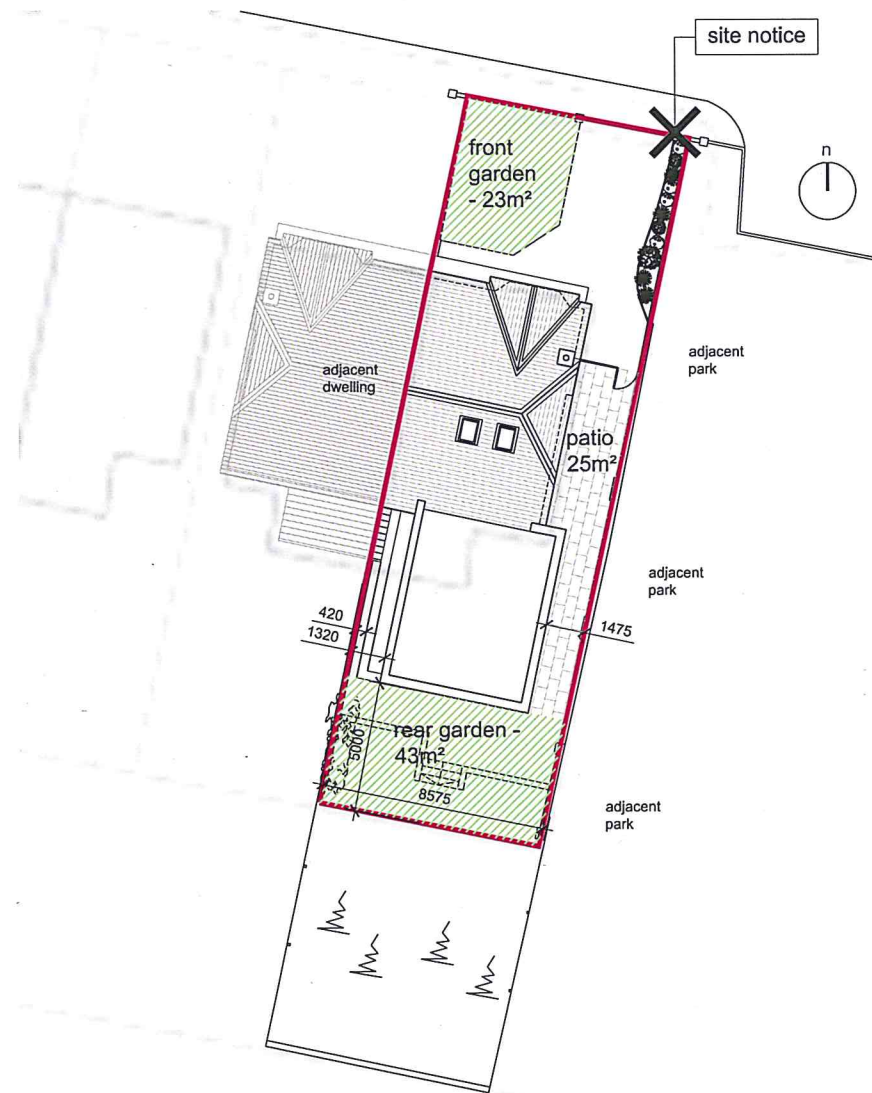


proposed site layout
scale 1:200

| | | |
|-----------|---------------------|---|
| April '14 | Issued for planning | A |
|-----------|---------------------|---|

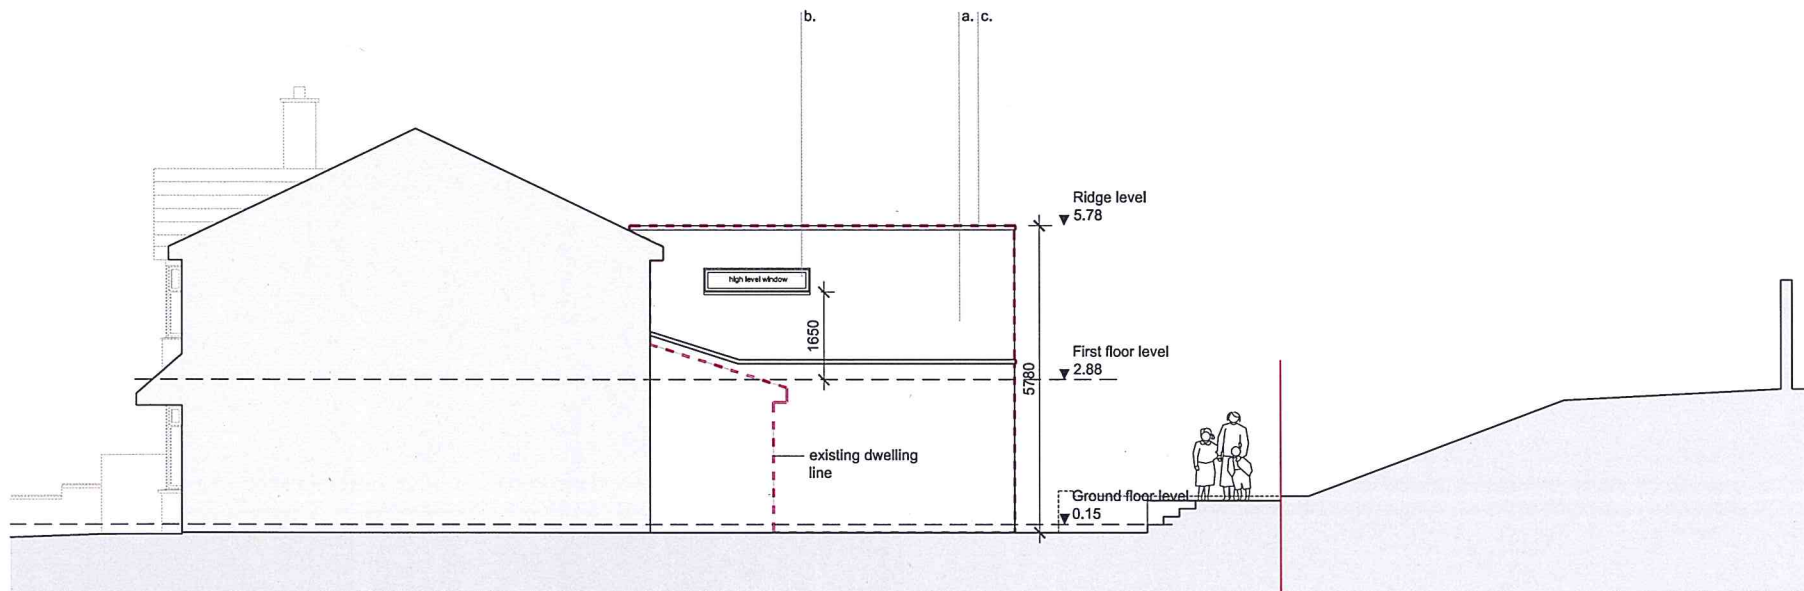

proposed side elevation

scale 1: 100

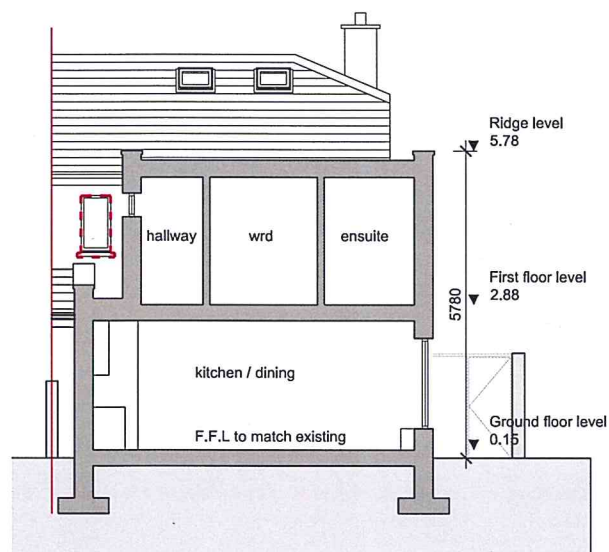

section b-b

scale 1: 100

Legend

Extent of Extension - - - - -

Boundary line ———

material key

- a. smooth render finish
- b. double glazed upvc window
- c. aluminium coping

planning drawings only

20 bellevue rise . grange . frankfield . cork

| | | |
|-----------|---------------------|---|
| | | |
| April '14 | Issued for planning | A |