



NOTE:
DRAWINGS ARE ISSUED FOR PLANNING ONLY AND REQUIRE
ENGINEERS SPECIFICATION FOR CONSTRUCTION.
ALL LEVELS AND DIMENSIONS TO BE CHECKED ON SITE.

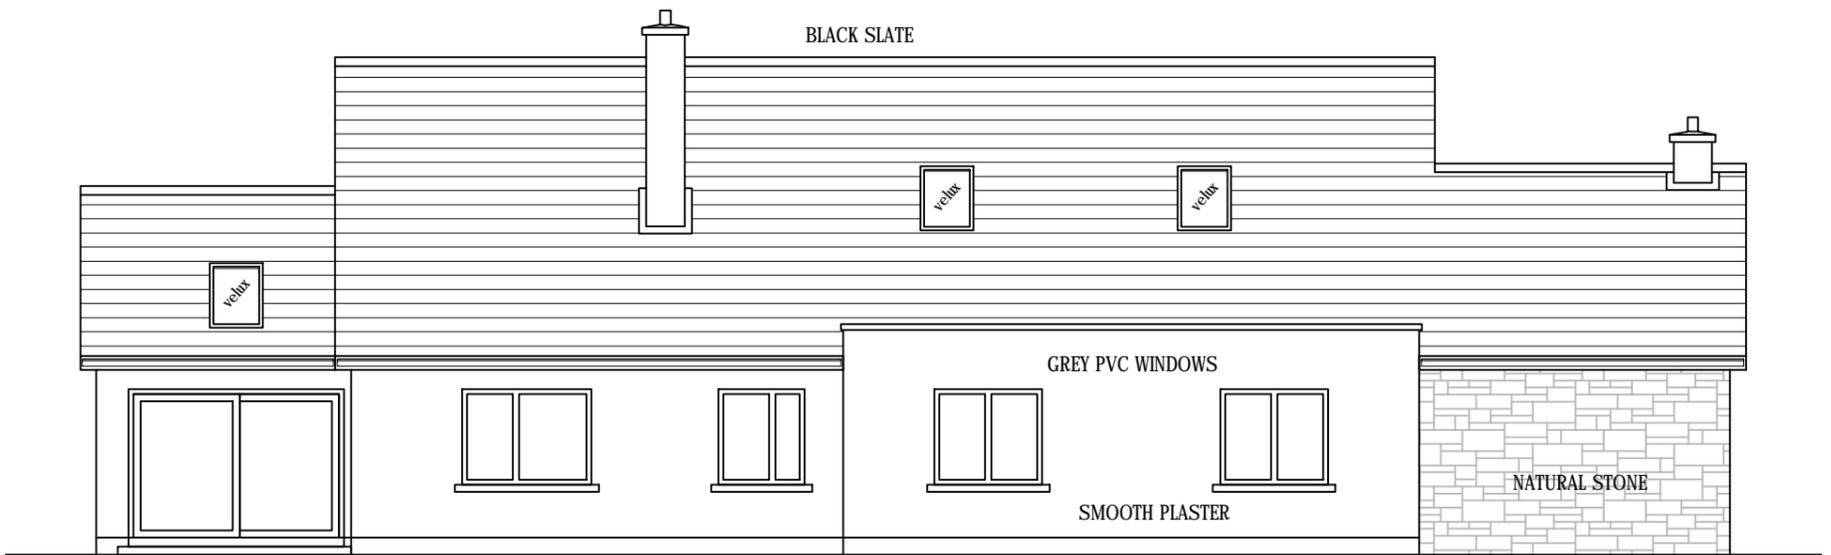


SIDE ELEVATION - SOUTH
SCALE 1:100

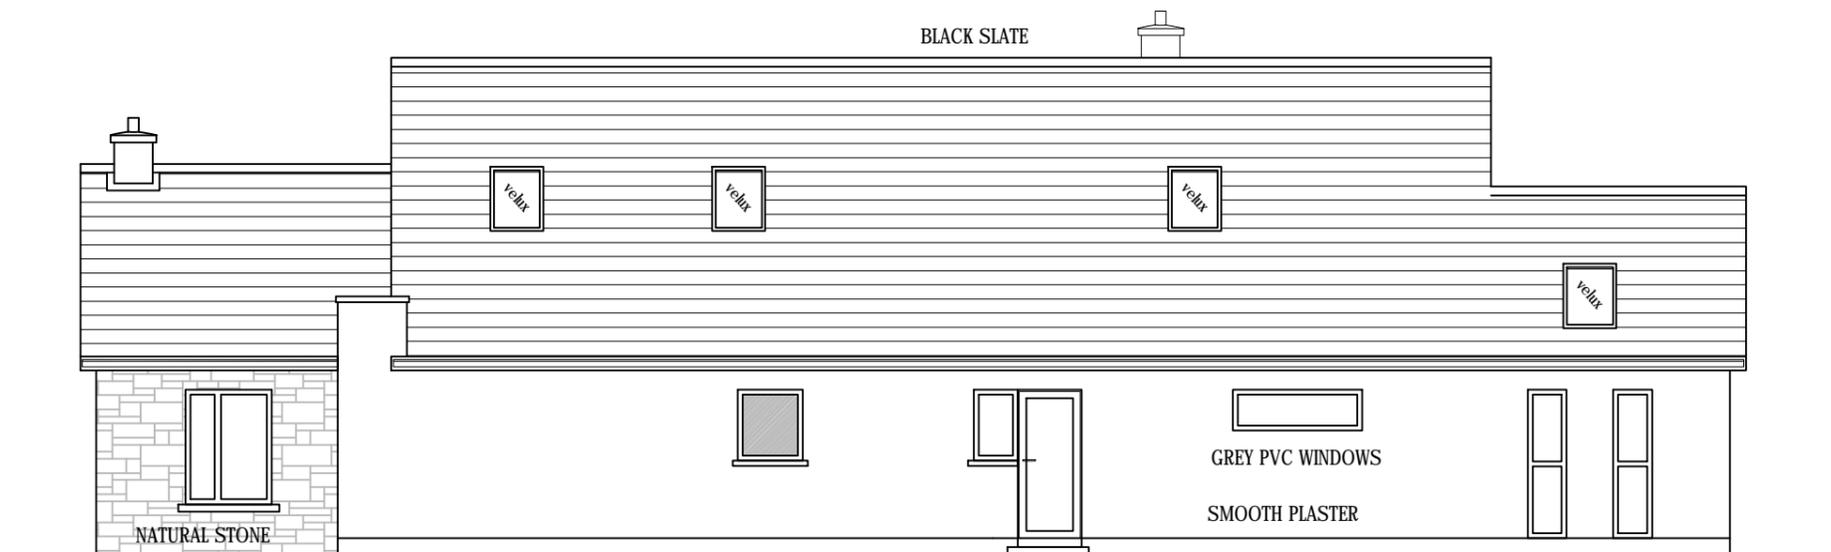

SIDE ELEVATION - NORTH
SCALE 1:100

FRONT ELEVATION - EAST
SCALE 1:100

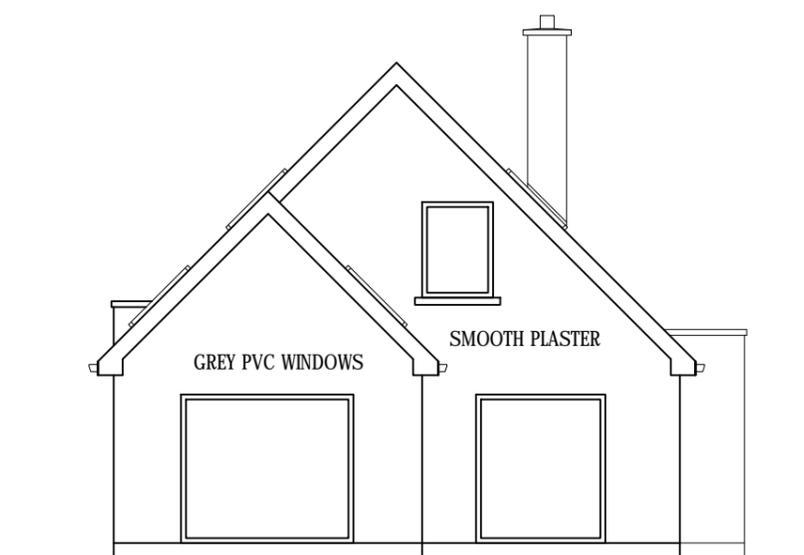

REAR ELEVATION - WEST
SCALE 1:100



FRONT ELEVATION - EAST
SCALE 1:100

A	ISSUED FOR PLANNING	10.19
REV.	DESCRIPTION	DATE
LIAM SLATTERY Diploma in Civil Engineering MITCHELSTOWN, Co. Cork Ph.: 086 3892939 email: slatteryliam@yahoo.com		PROJECT: PROPOSED DWELLING AT 13A DUNLOCHA COTTAGES, ROPE WALK, BLACKROCK, CORK For Tony & Mary Murphy
Date: October 2019	Scale: A3 - 1:100	DRG. TITLE: ELEVATIONS Drg. No.: 428 - 02