




SIDE ELEVATION

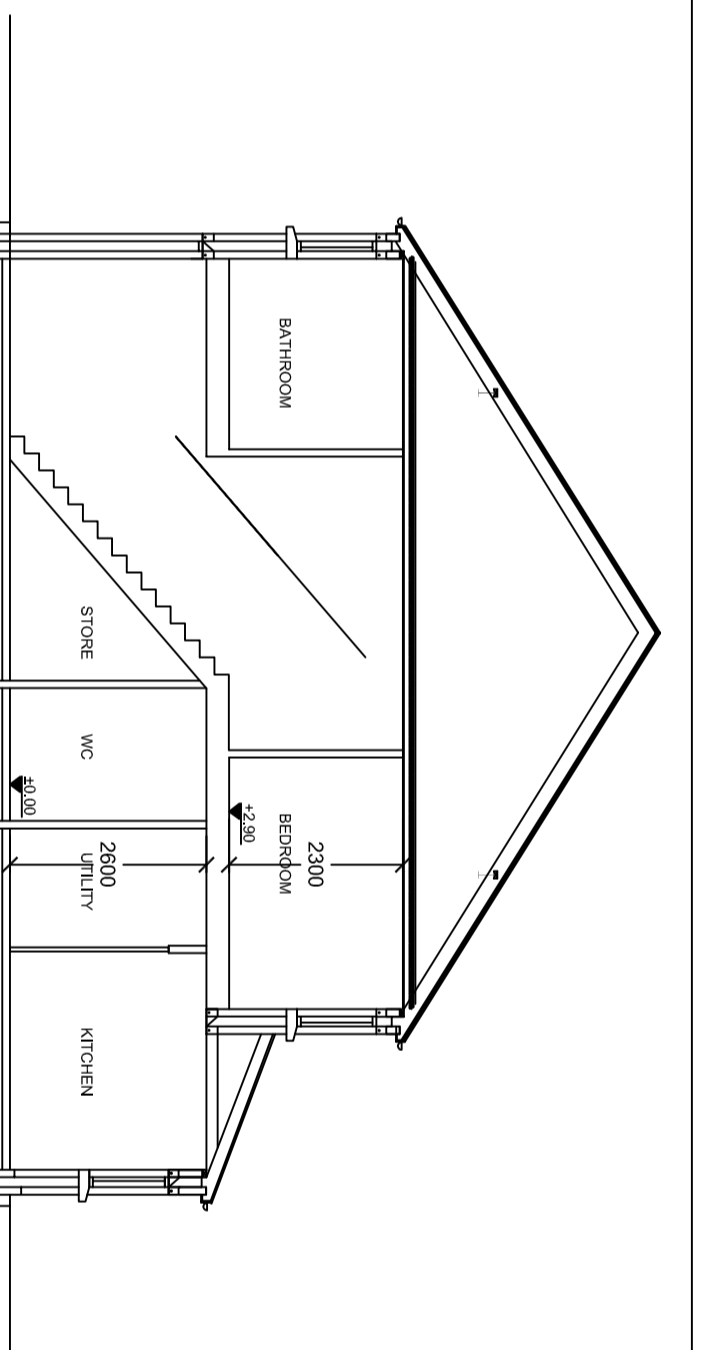


SECTION AA

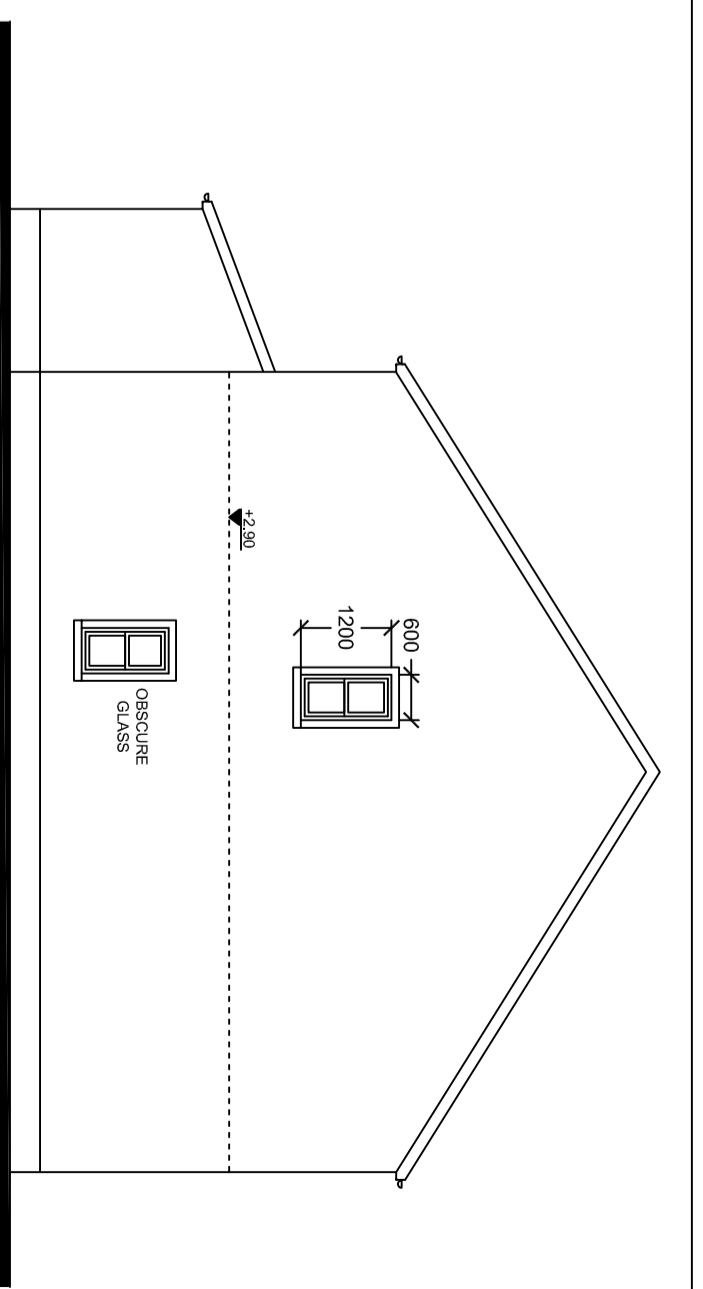


SIDE ELEVATION

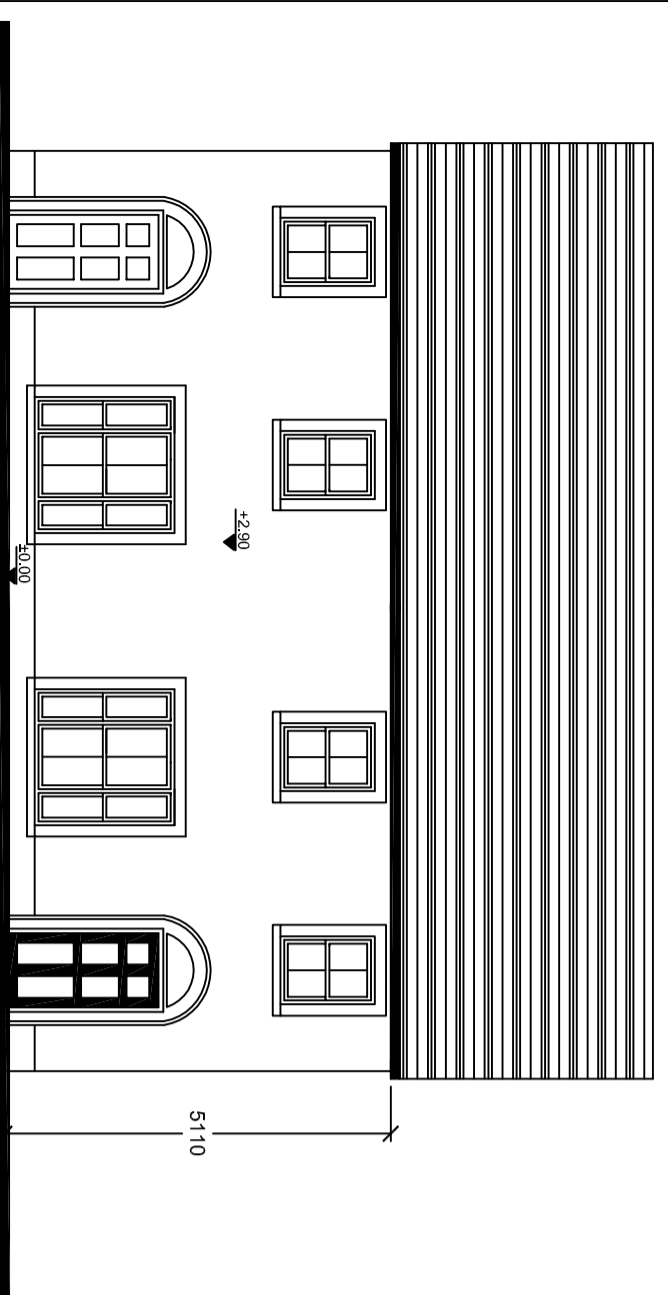


FRONT ELEVATION

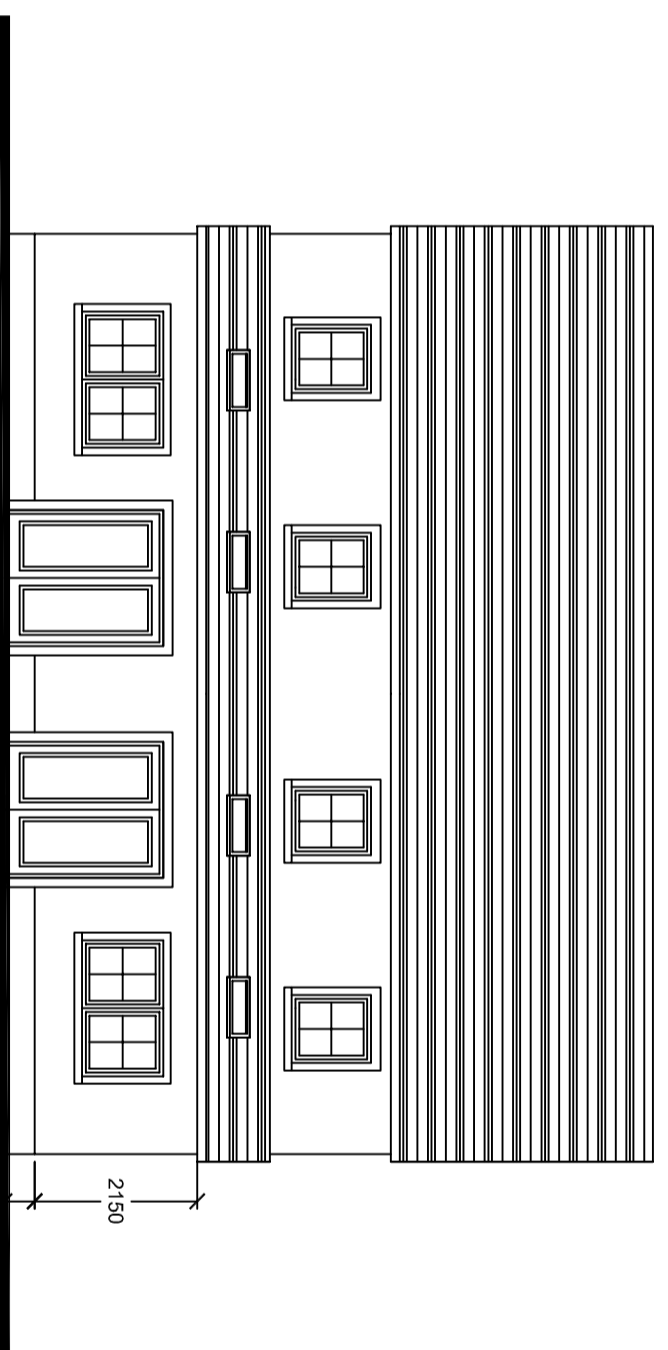

REAR ELEVATION

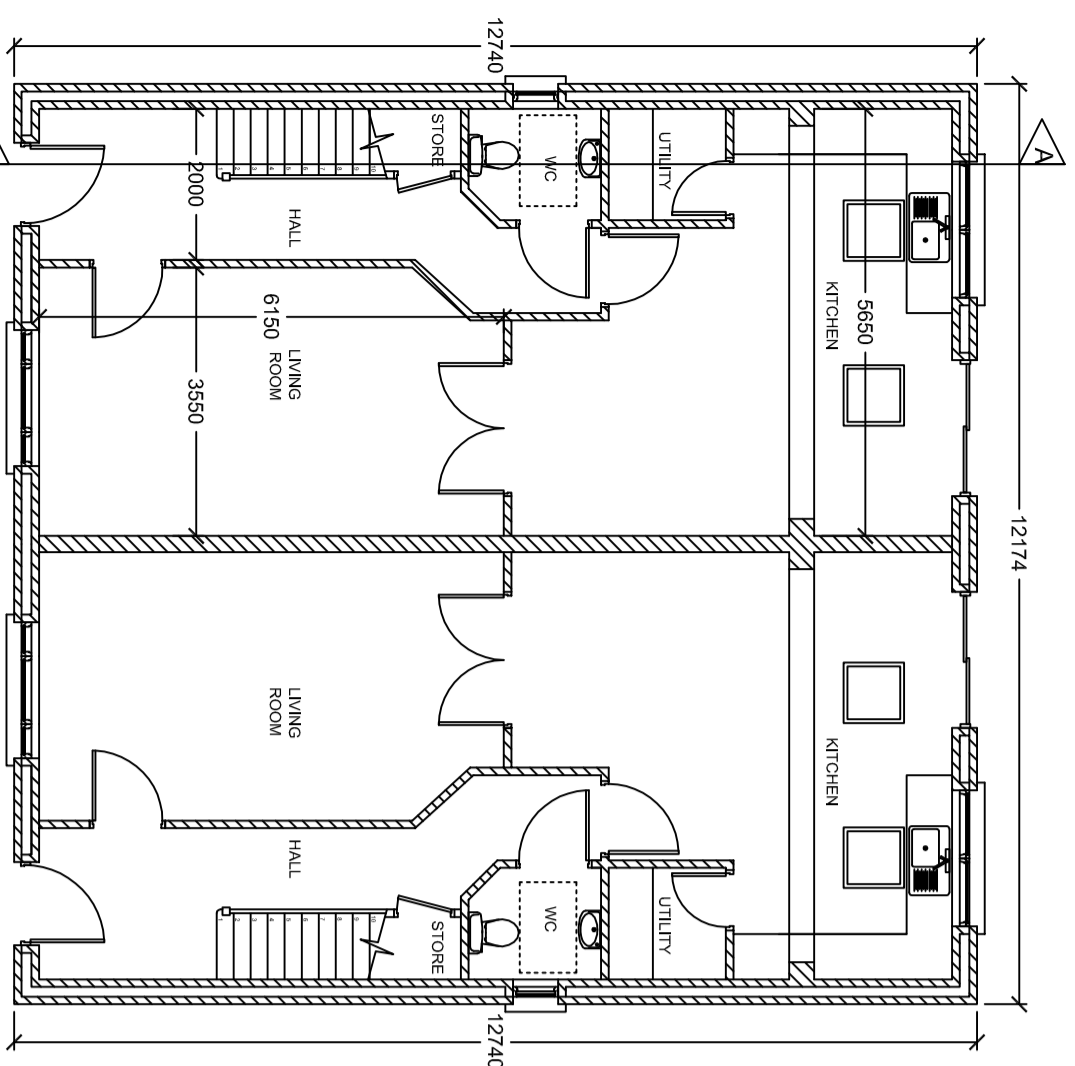

GROUND FLOOR PLAN
area = 124 m² / 1334 sq ft

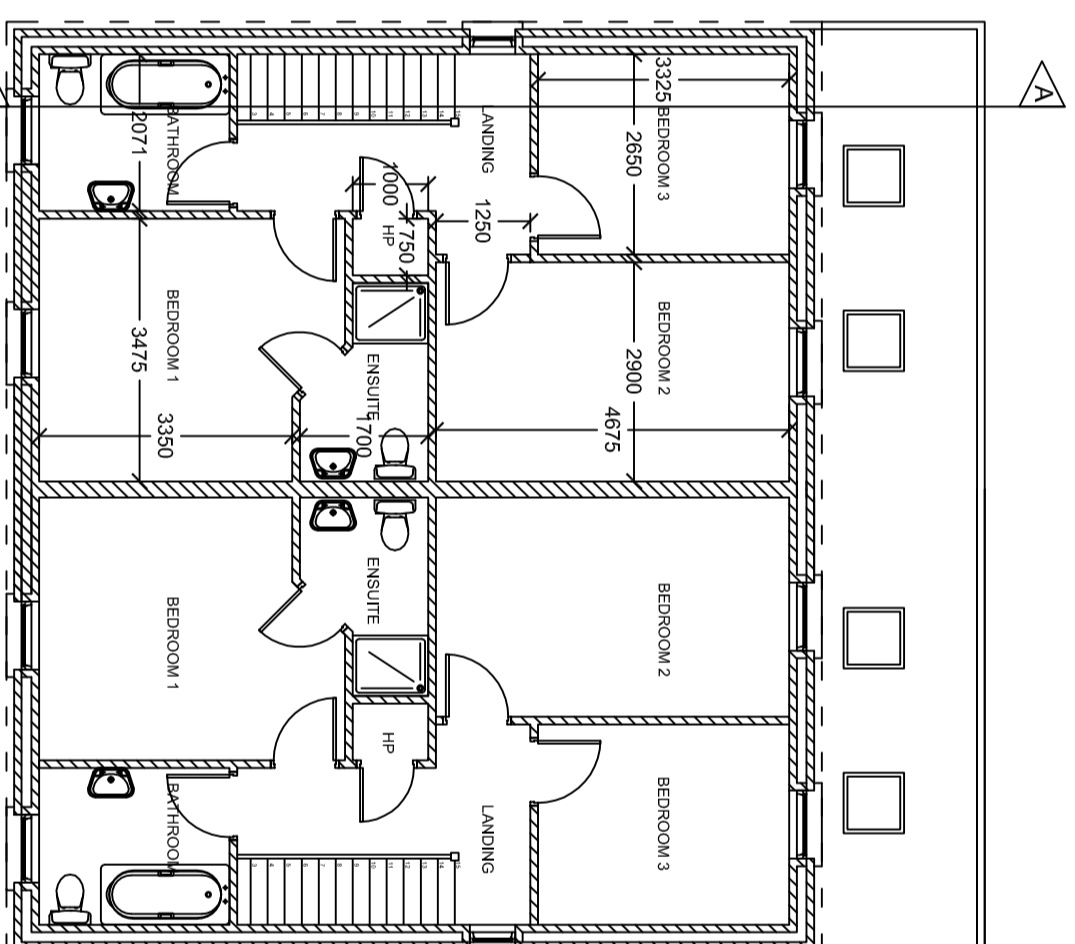

FIRST FLOOR PLAN

HOUSE TYPE C

Rev:			
Date:	Amended by:	Checked by:	
Rev:			
Date:	Amended by:	Checked by:	

KEYS & MONAGHAN ARCHITECTS

12 Main St. Inverstown, Co. Fermanagh BT94 1GJ
 tel: 028 686 28088 Rol tel: 048 686 28505
 email: admin@keysandmonaghan.com
 website: www.keysandmonaghan.com

R.I.B.A + R.I.A.I CHARTERED ARCHITECTS

Job Title: PROPOSED HOUSE TYPE C - TWO STOREY DETACHED

Proposed House Type B - TWO STOREY DETACHED

Dwg. Ref: **PL / P-23** Rev: -

Job No. 18-014 Scale: 1:100 @A1

Date: 28-05-19 Drawn by: JM Checked by: EM

Building Control Ref: _____