




REAR ELEVATION

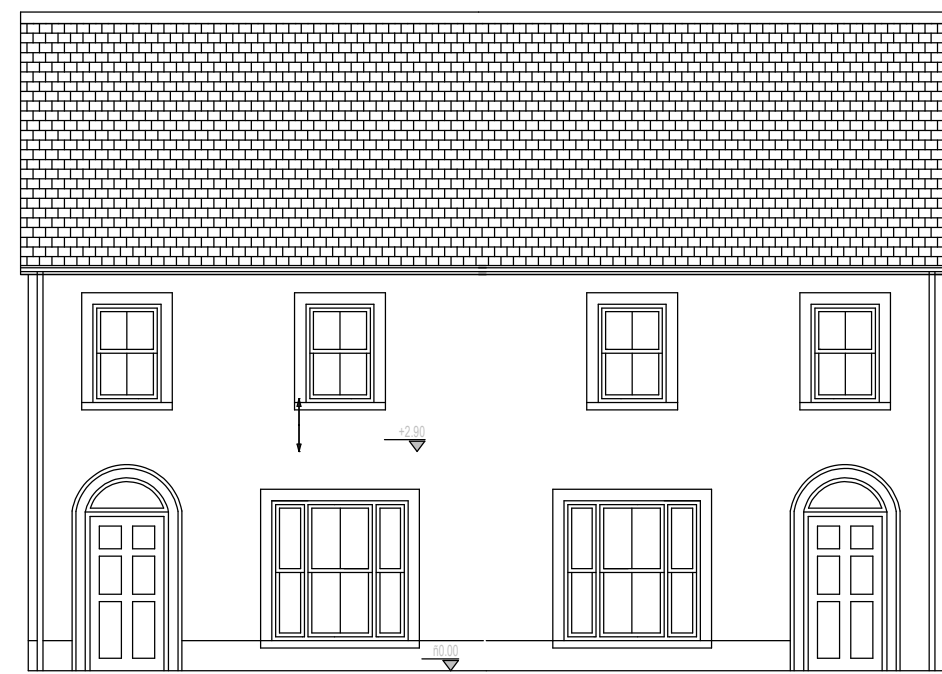


FRONT ELEVATION

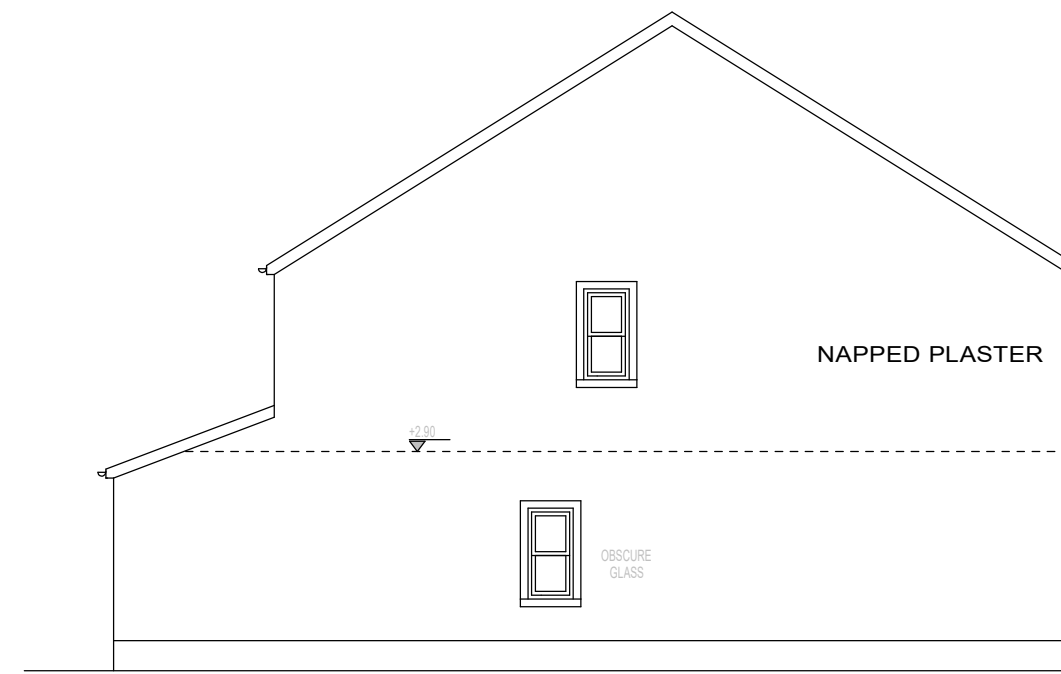


SIDE ELEVATION

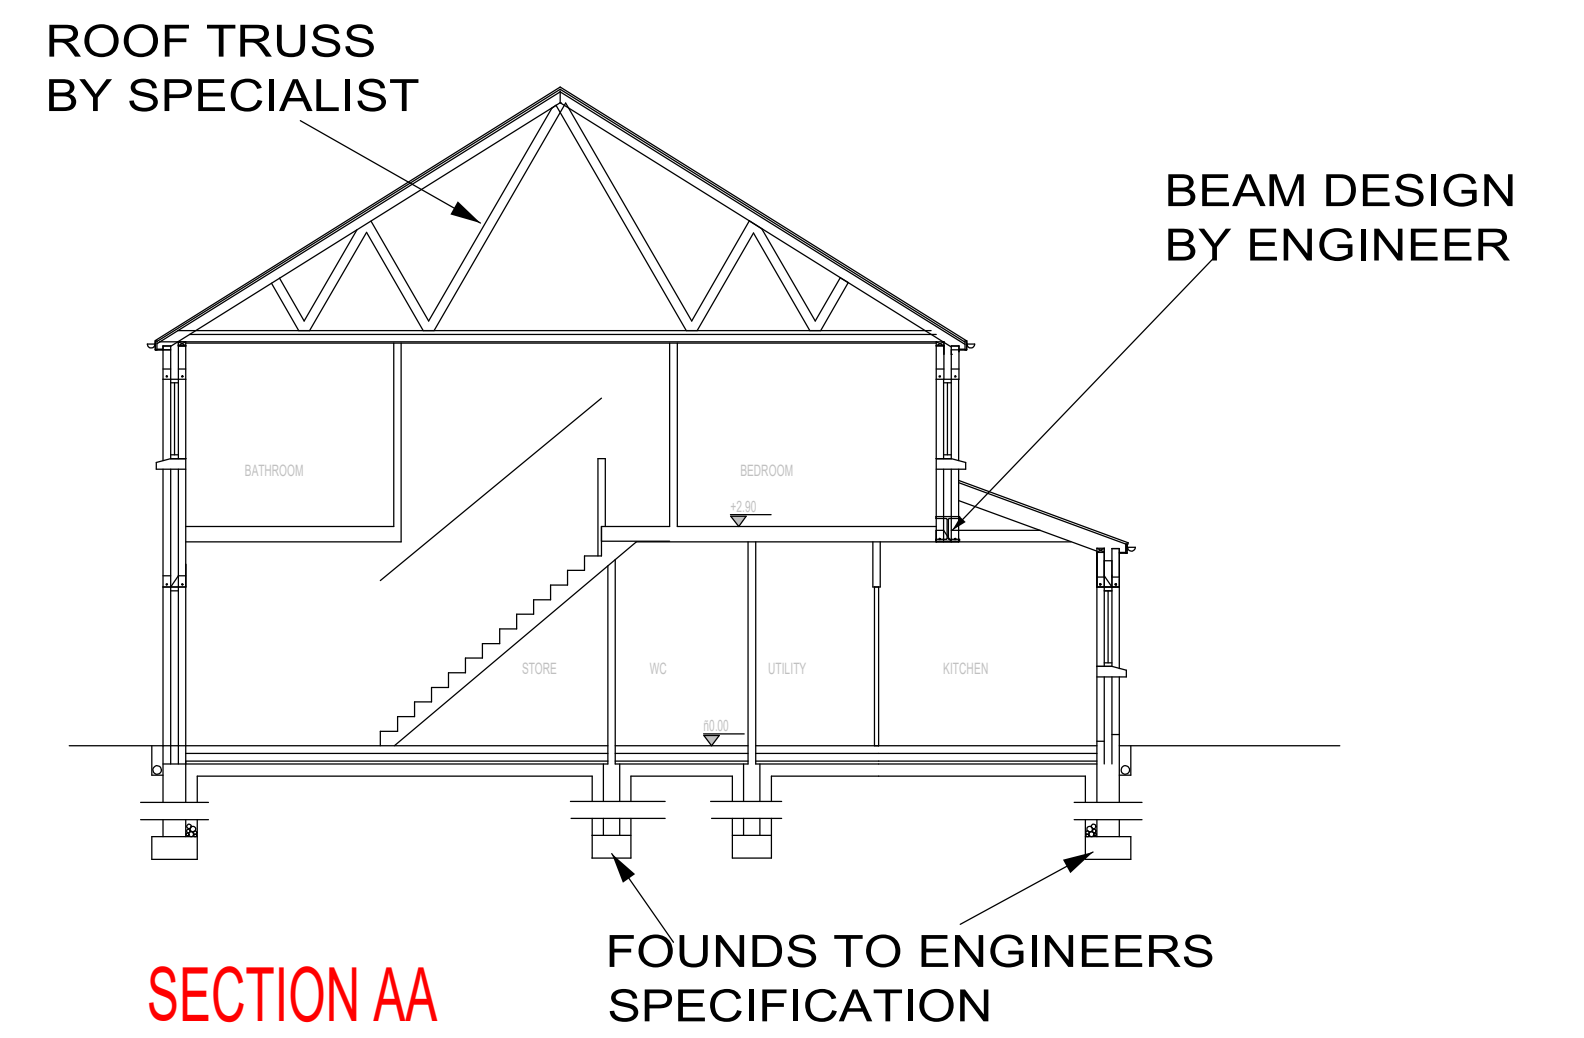


SECTION AA

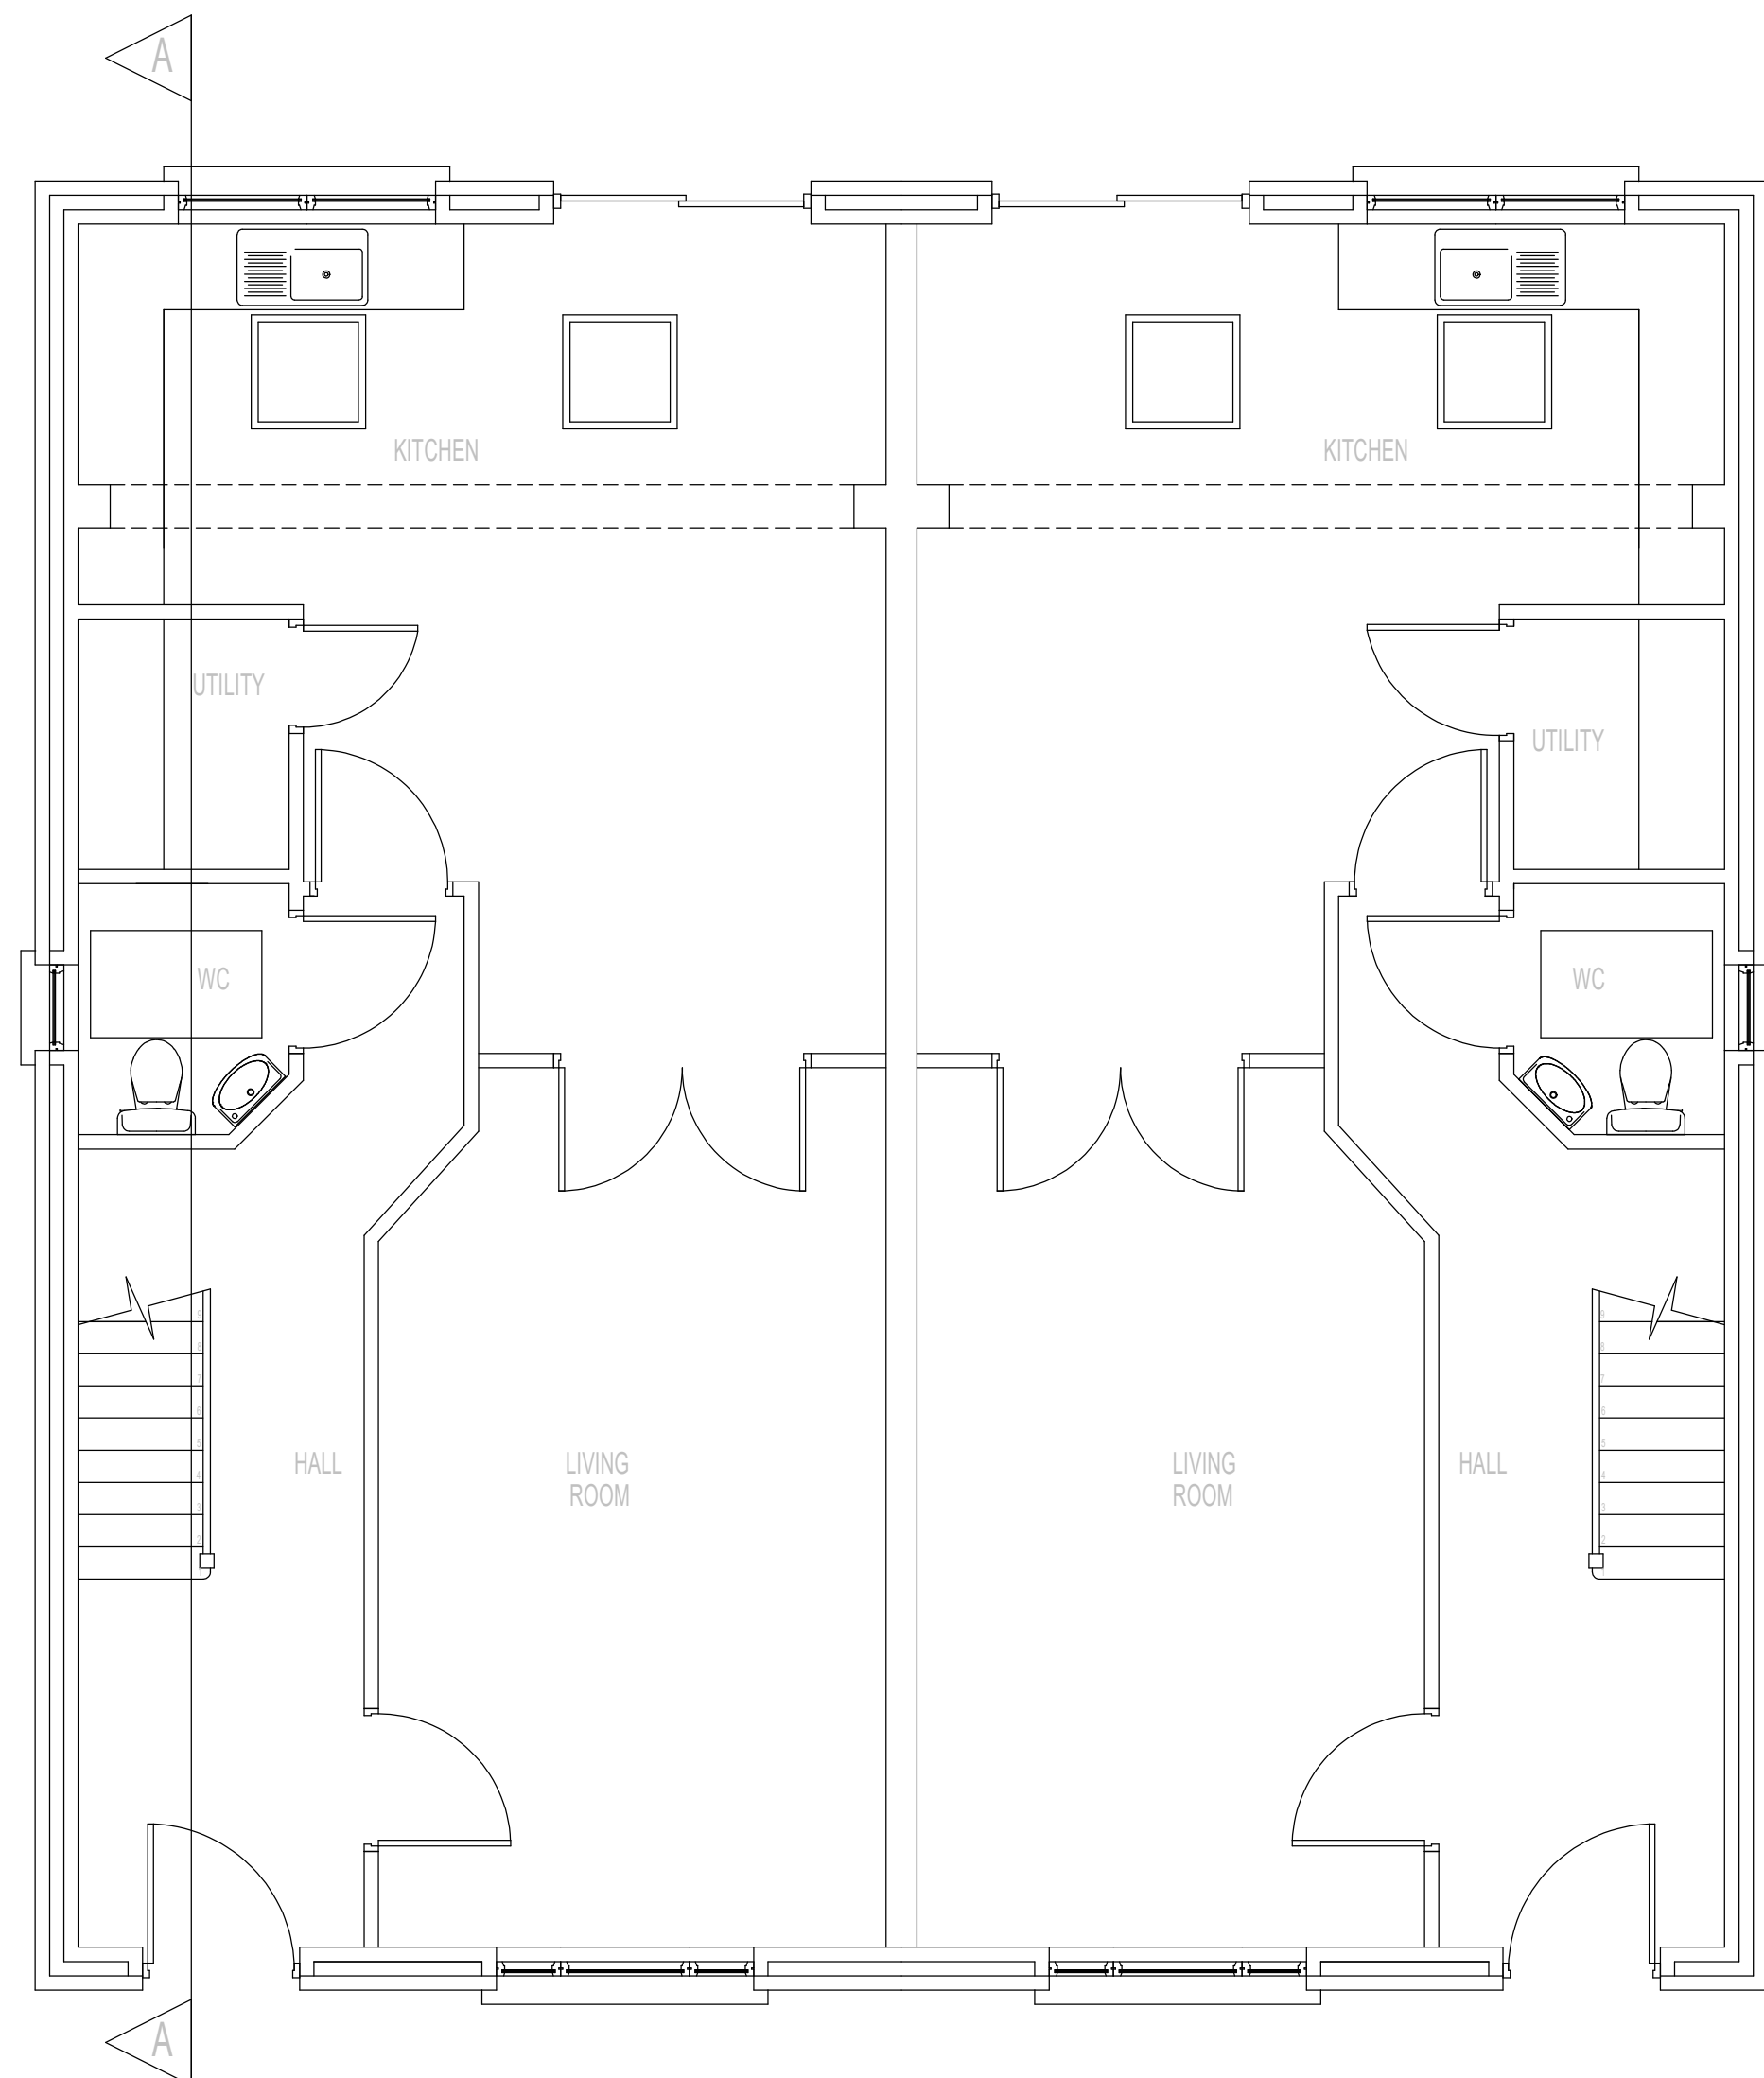

GROUND FLOOR PLAN

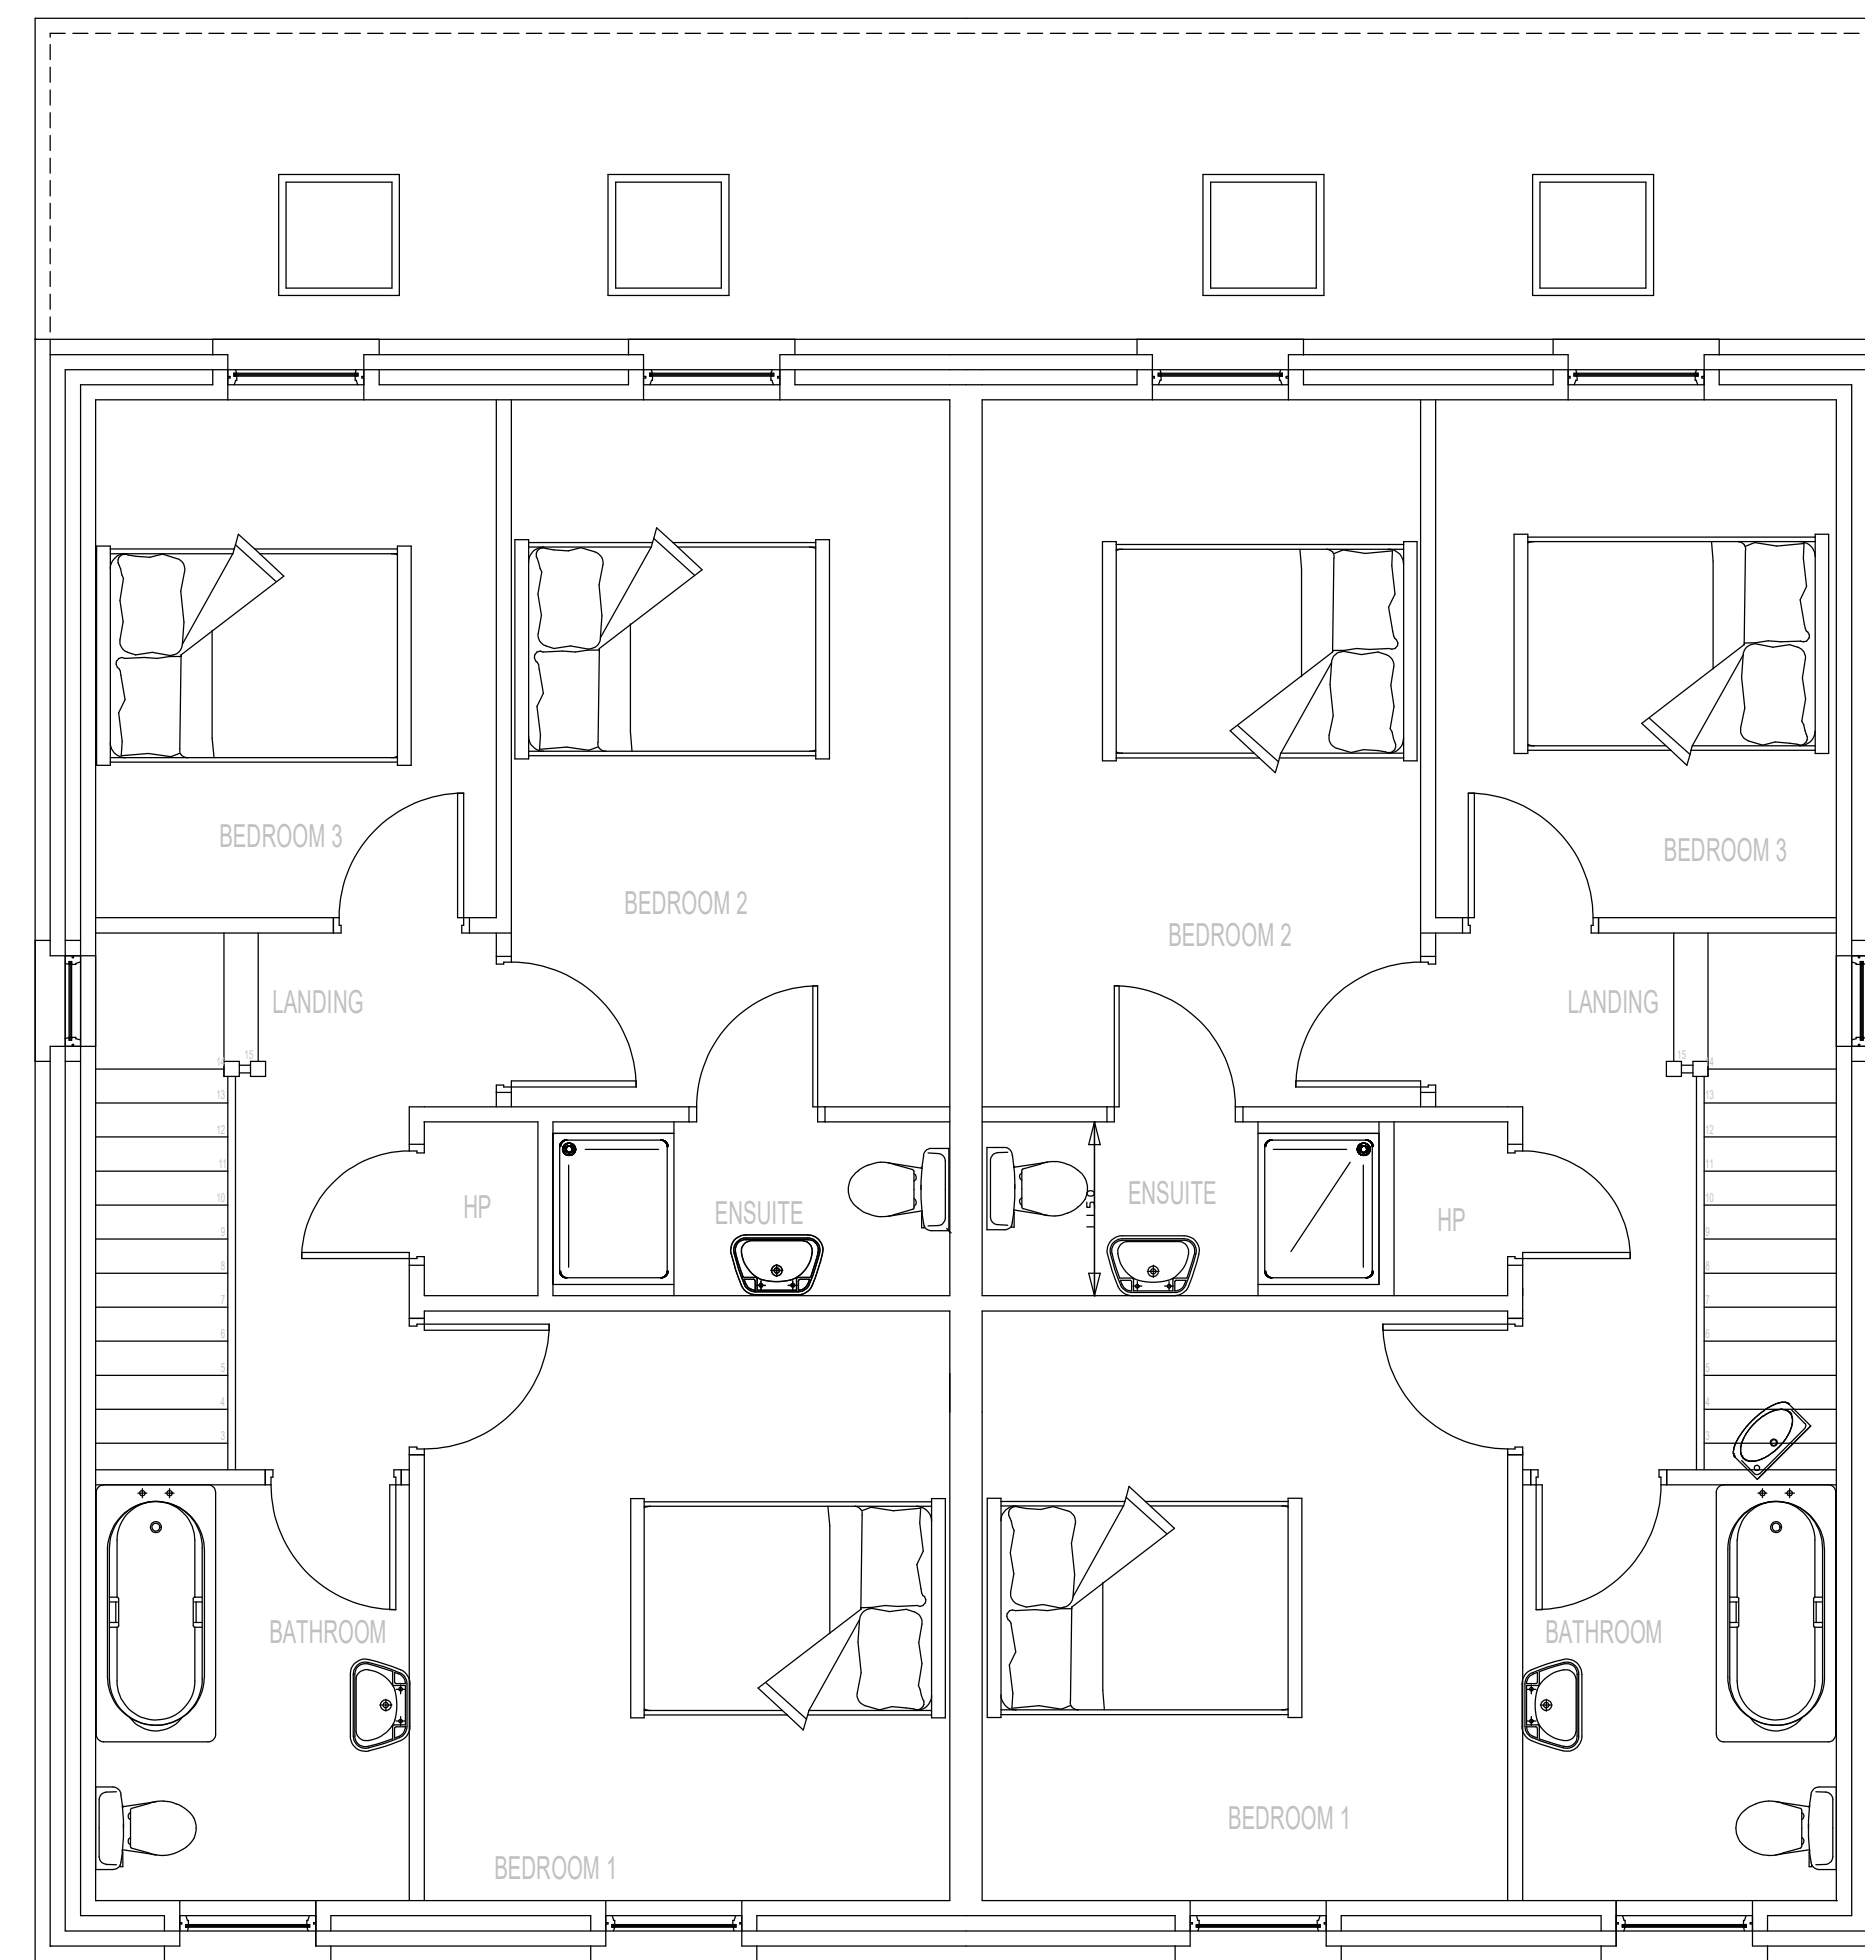

FIRST FLOOR PLAN

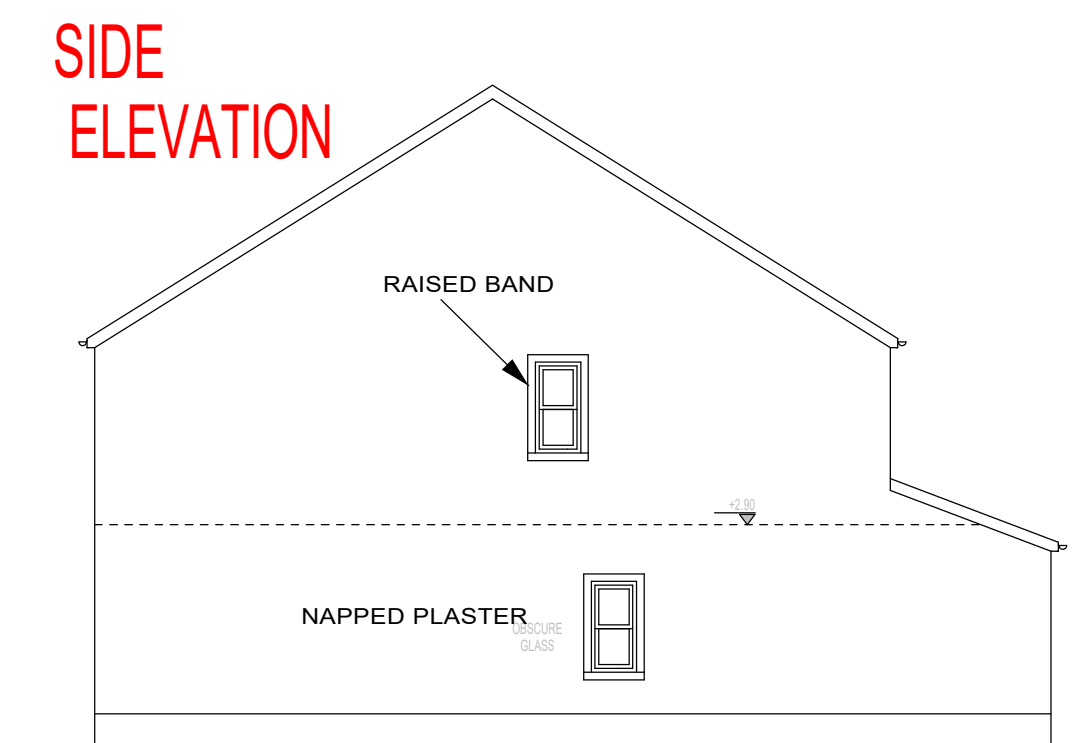

SIDE ELEVATION

ENSUITE AND UTILITY ROOM AMENDMENTS 30/3/2022

JOB TITLE	HOUSE TYPE C	
CLIENT	BERWAT	
SCALE	1/50	AGENT: Niall Mc Kenna, Drumdesco, Scotstown, Co. Monaghan.
DATE	29/3/2022	
Dwg. No	09/2022	tel/047891119