





ELEVATION A

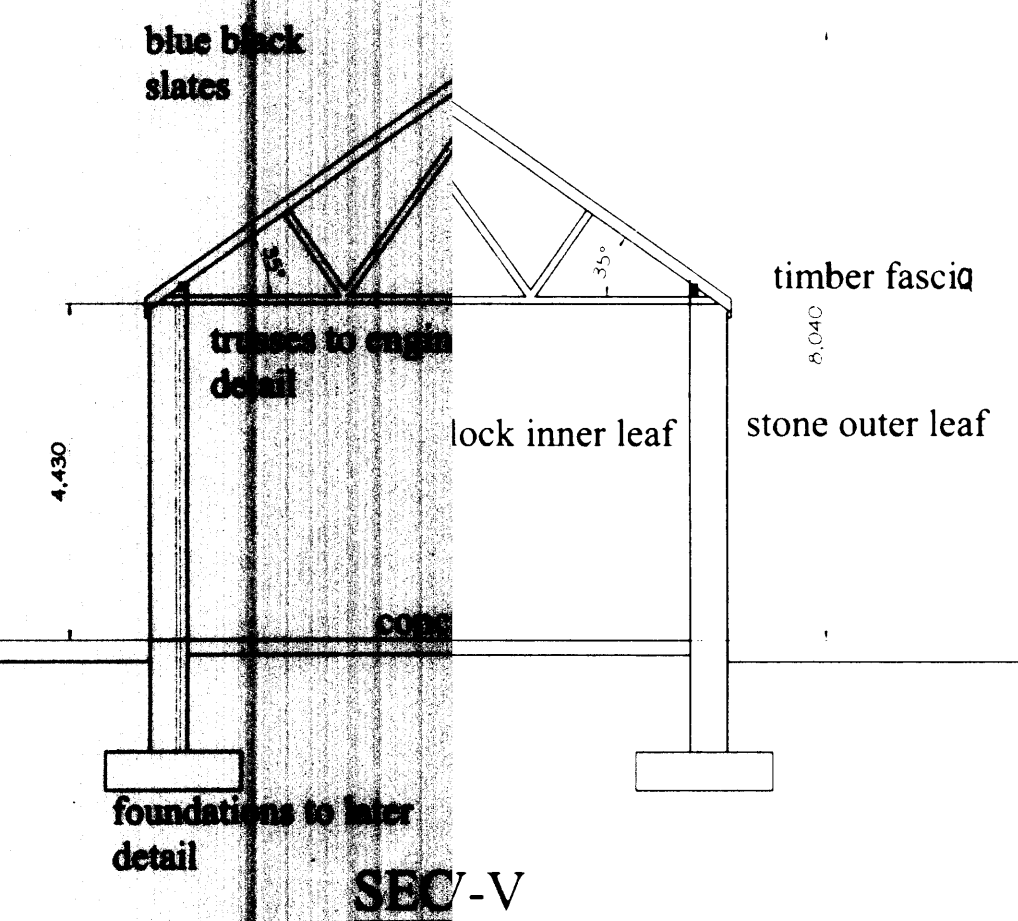


SEC - V

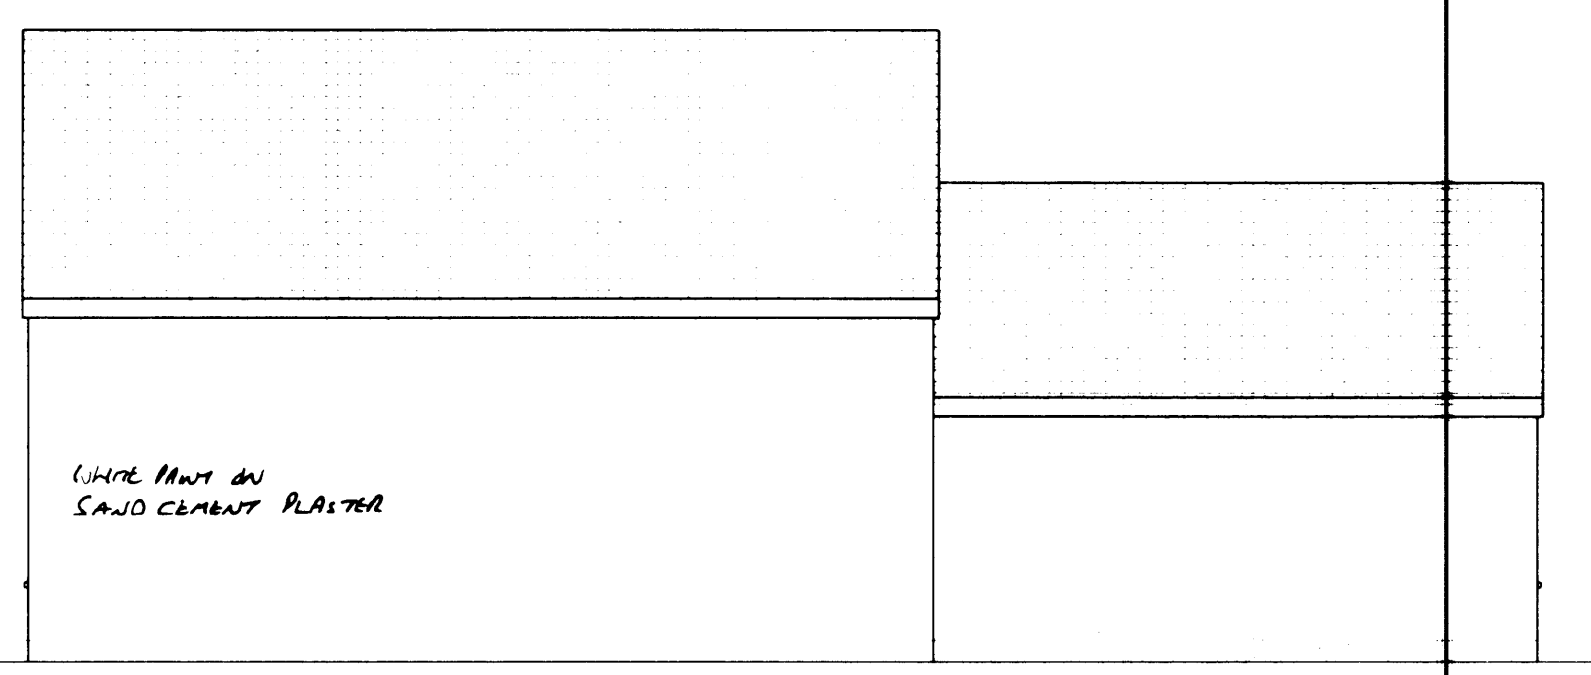

ELEVATION C

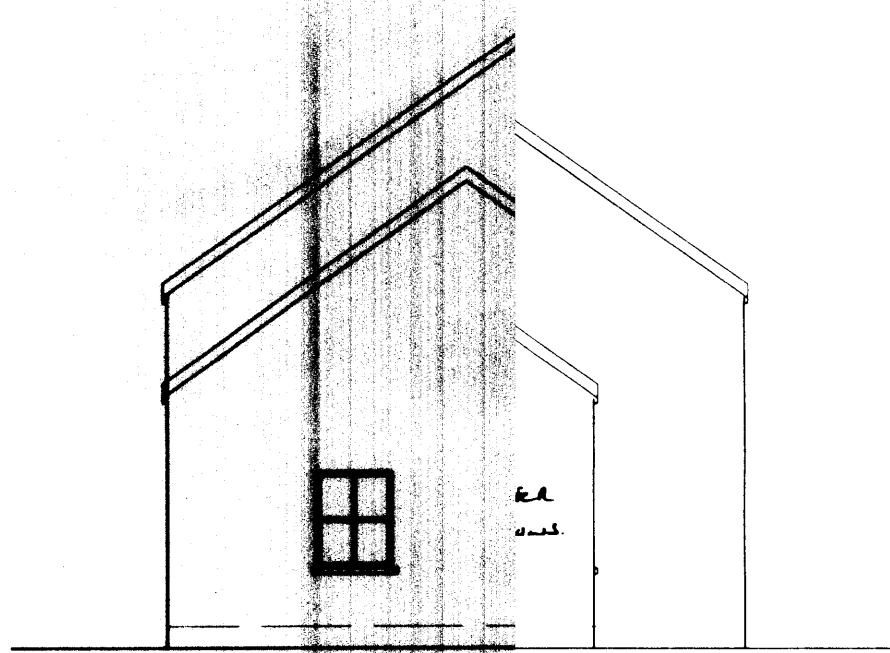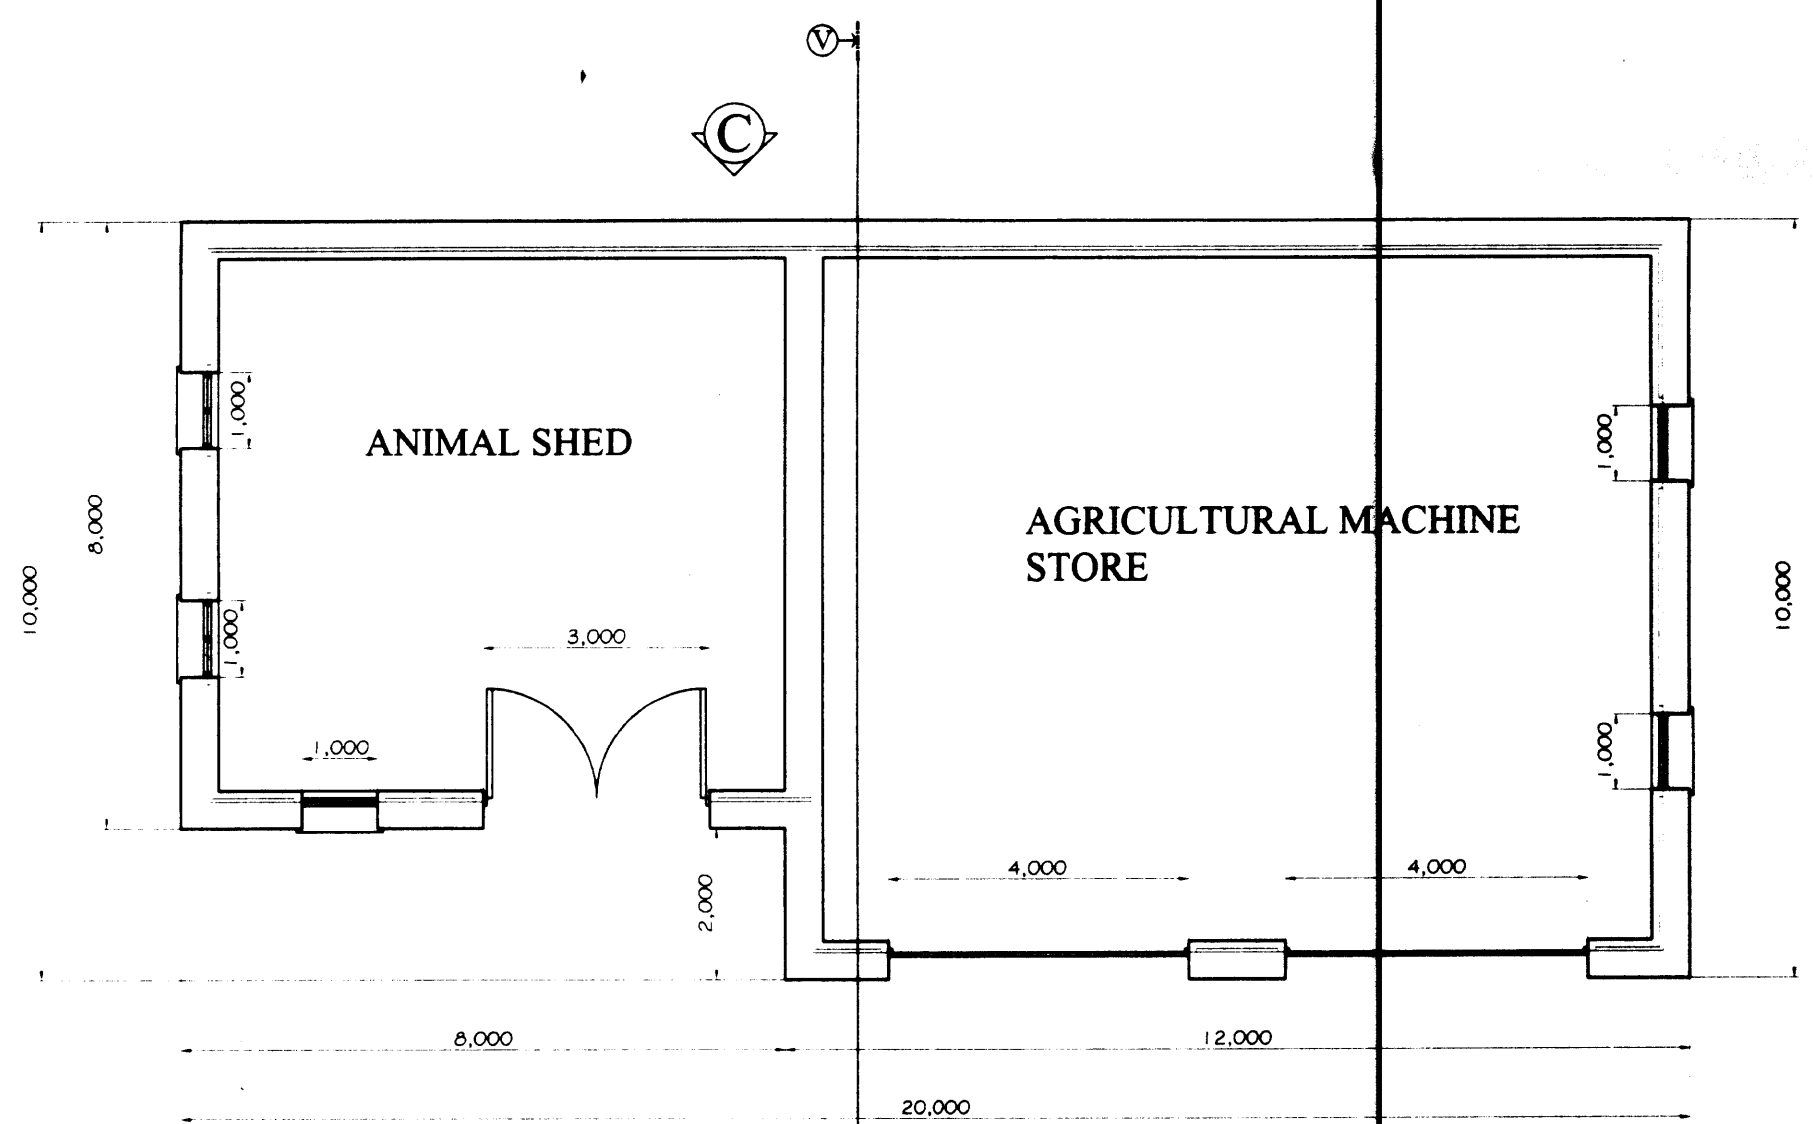

ELEV B

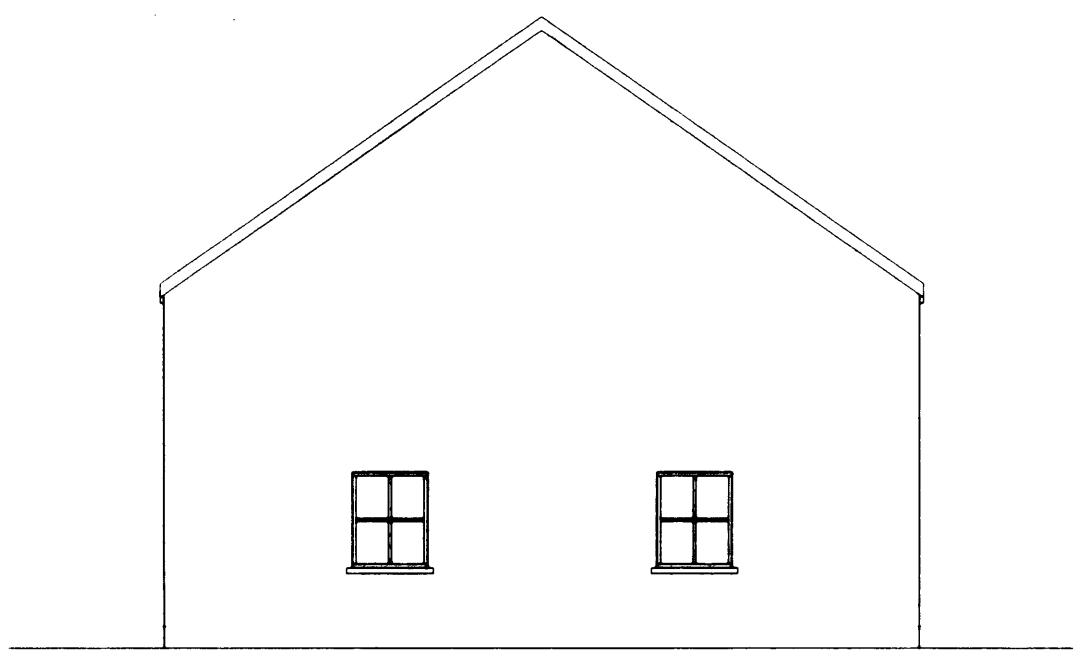

ELEVATION D

DONEGAL COUNTY COUNCIL  
Dungloe Public Services Centre  
22 JUN 2004  
RECEIVED  
Planning & Development

DONEGAL COUNTY COUNCIL  
Dungloe Public Services Centre  
17 MAY 2004  
RECEIVED  
Planning & Development

revision no.	date	details

**MONEYBEG  
PLANNING &  
ENG. LTD.**

Dunlewey, Co. Donegal. phone + fax 074 953 2205  
e-mail moneybeg@eircom.net

Project Details  
Proposed **STONE** STORE  
at Meencorwick, Crolly.  
Clients: Patrick Boof

Drawing Title  
**Floor plan, elevations, section**

Scale: 1:100      Date: 07/05/04      Drawing no: 1340.10

Drawn by: Patrick Gallagher