






NOTE: THIS DRAWING IS COPYRIGHT AND THEREFORE CANNOT BE REPRODUCED BY ANY PARTY WITHOUT THE CONSENT OF MCCABE ARCHITECTS.....

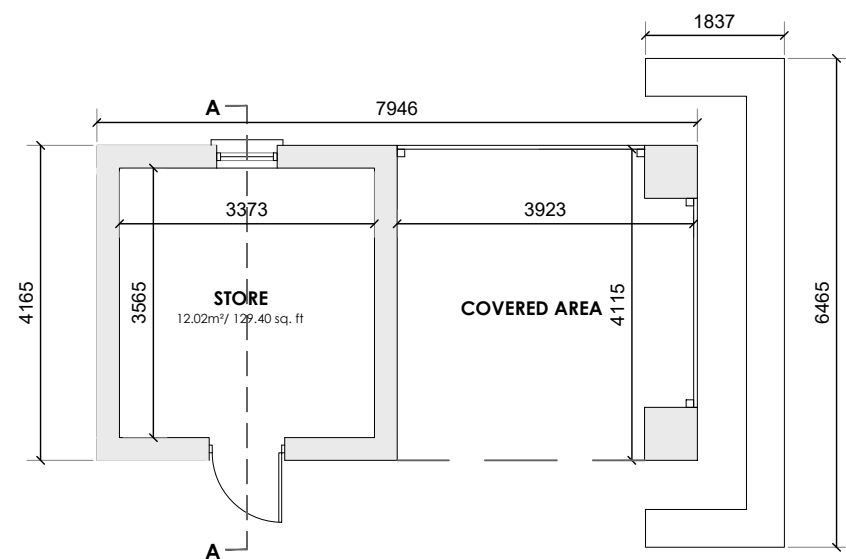


**EQUIPMENT STORE PLAN**  
Scale: 1:100

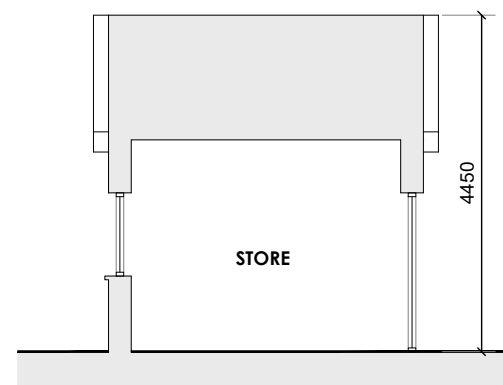


**SECTION A-A**  
Scale: 1:100

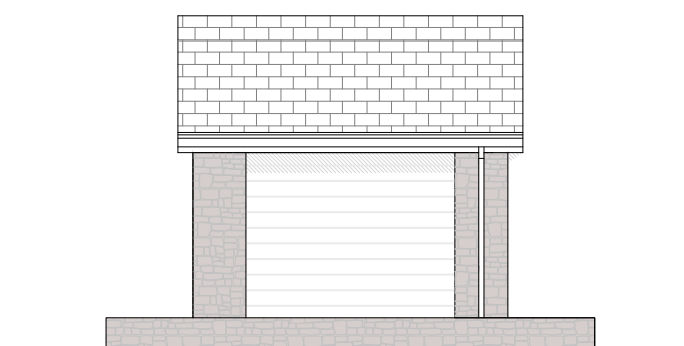


**NORTH-EAST ELEVATION**  
Scale: 1:100

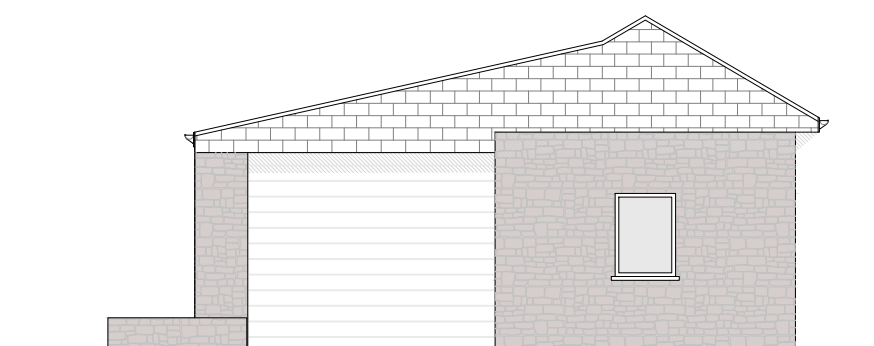

**NORTH WEST ELEVATION**  
Scale: 1:100

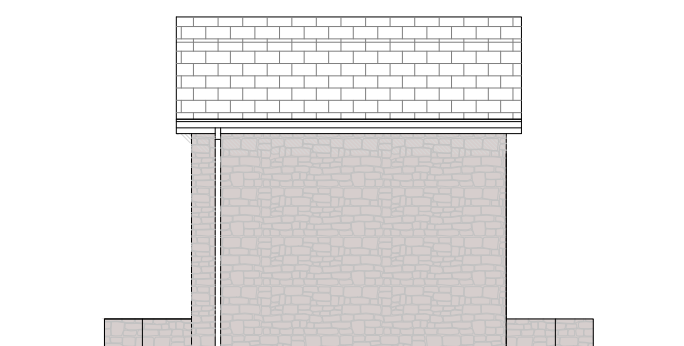

**SOUTH-WEST ELEVATION**  
Scale: 1:100

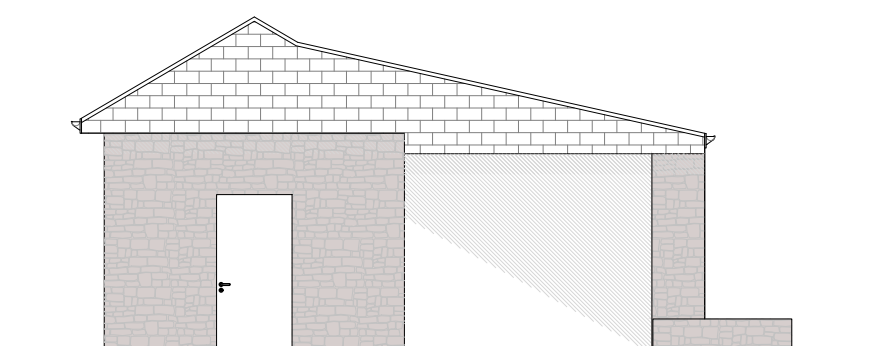

**SOUTH-EAST ELEVATION**  
Scale: 1:100

**PLANNING ISSUE**

**mccabe** architects  
old laghey road | donegal town | co. donegal

t: 074 97 43012  
f: 074 97 21707  
m: 087 66 63137  
w: www.mccabearchitects.ie  
e: info@mccabearchitects.ie

CLIENT: JÖRG & CORA SIMON

JOB #: 2024-010

PROJECT: RETENTION PERMISSION AT MEENCORWICK, CROLLY, CO. DONEGAL

TITLE: EXISTING EQUIPMENT STORE FLOOR PLAN, SECTION & ELEVATIONS



FILE NAME:  
CREATED BY: CMG  
CHECKED BY: DMC  
SCALE: 1:100  
SIZE: A3 DATE: 05.06.2024  
DRAWING NUMBER:

2024-010-P04

THIS DRAWING IS COPYRIGHT. USE DIMENSIONS - DO NOT SCALE. CONTRACTORS MUST VERIFY DIMENSIONS ON SITE PRIOR TO STARTING WORK

PLOT STYLE: