


**FLOOR AREA**

Ground Floor: 194.55m<sup>2</sup>/2094.12sq ft  
 First Floor: 101.50m<sup>2</sup>/1092.53sq ft  
 TOTAL: 296.05m<sup>2</sup>/3186.65sq ft

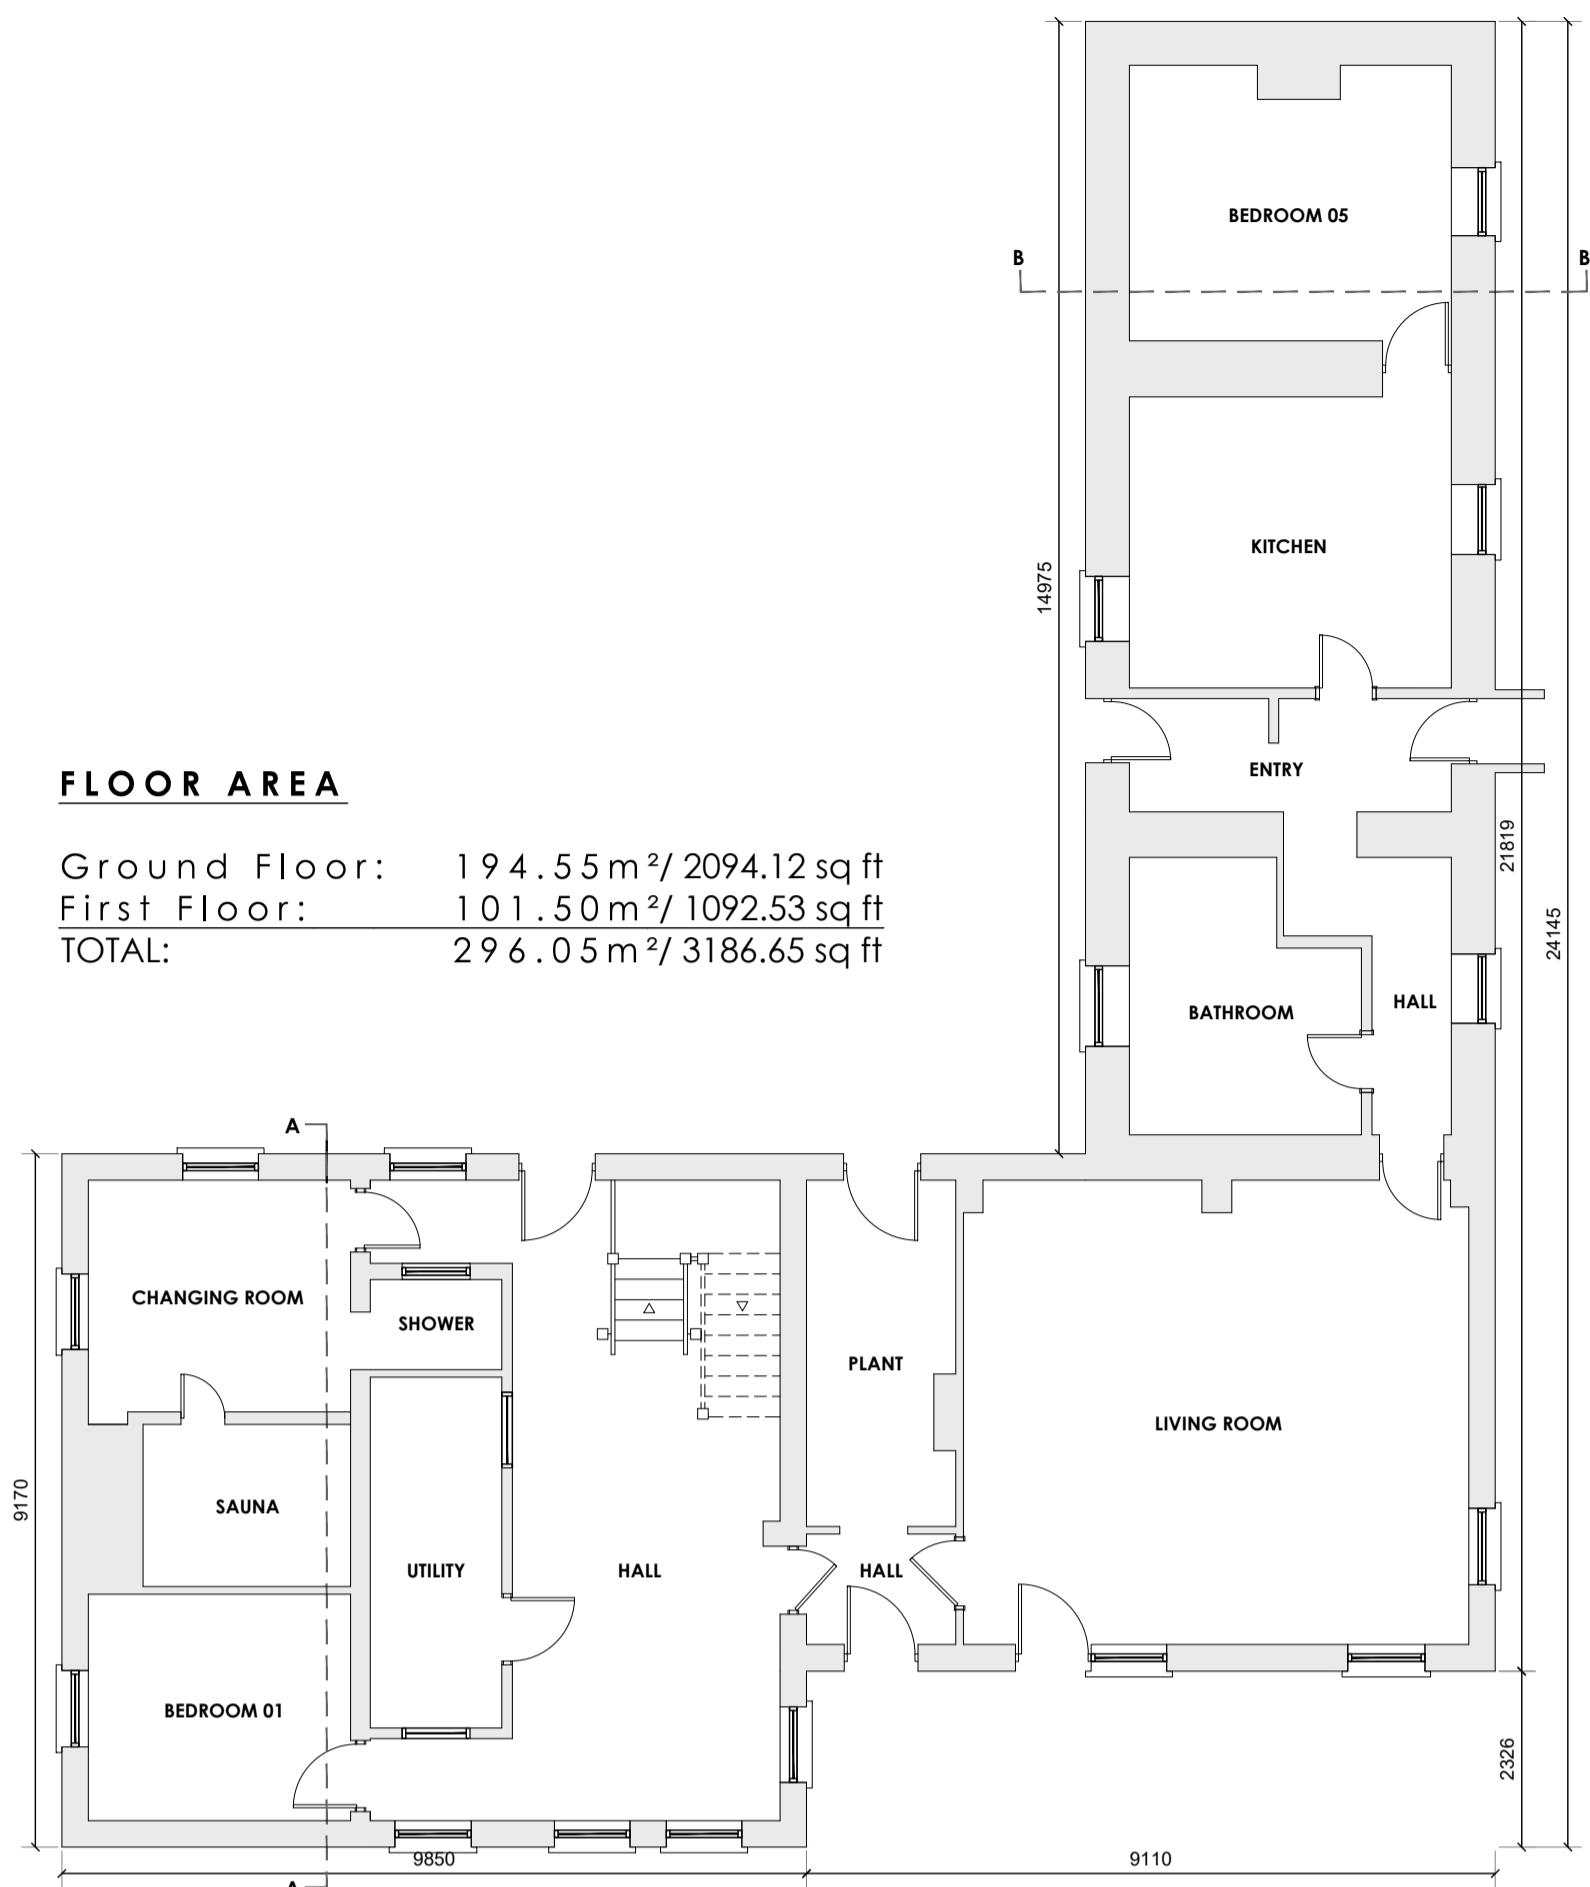


**GROUND FLOOR PLAN**  
Scale: 1:100




**FRONT ELEVATION**  
Scale: 1:100




**REAR ELEVATION**  
Scale: 1:100

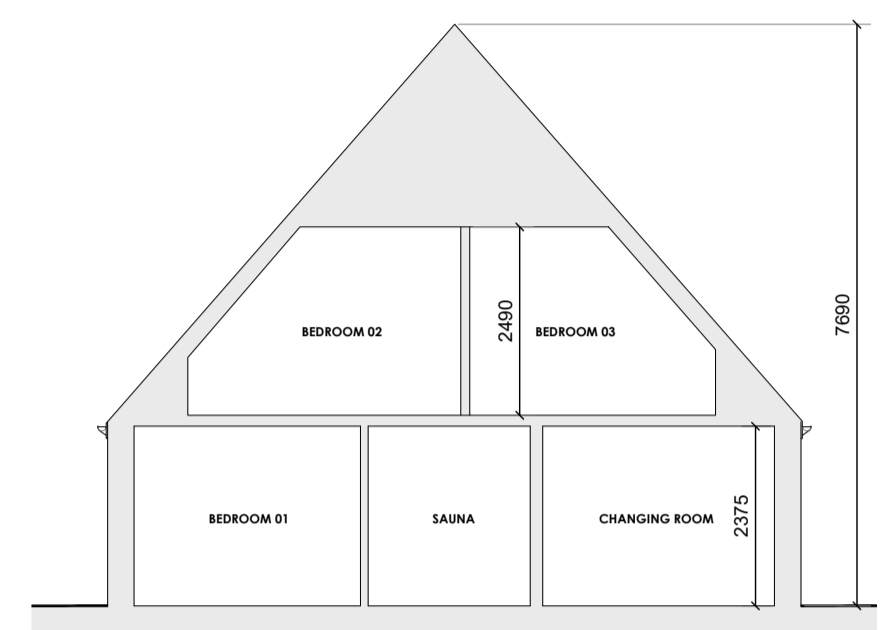

**SECTION A-A**  
Scale: 1:100

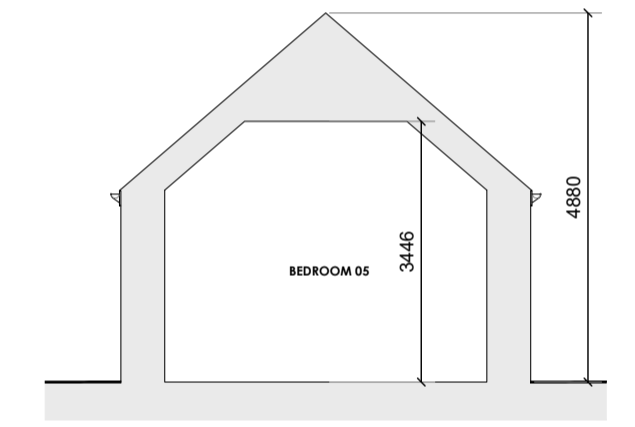


**SECTION B-B**  
Scale: 1:100

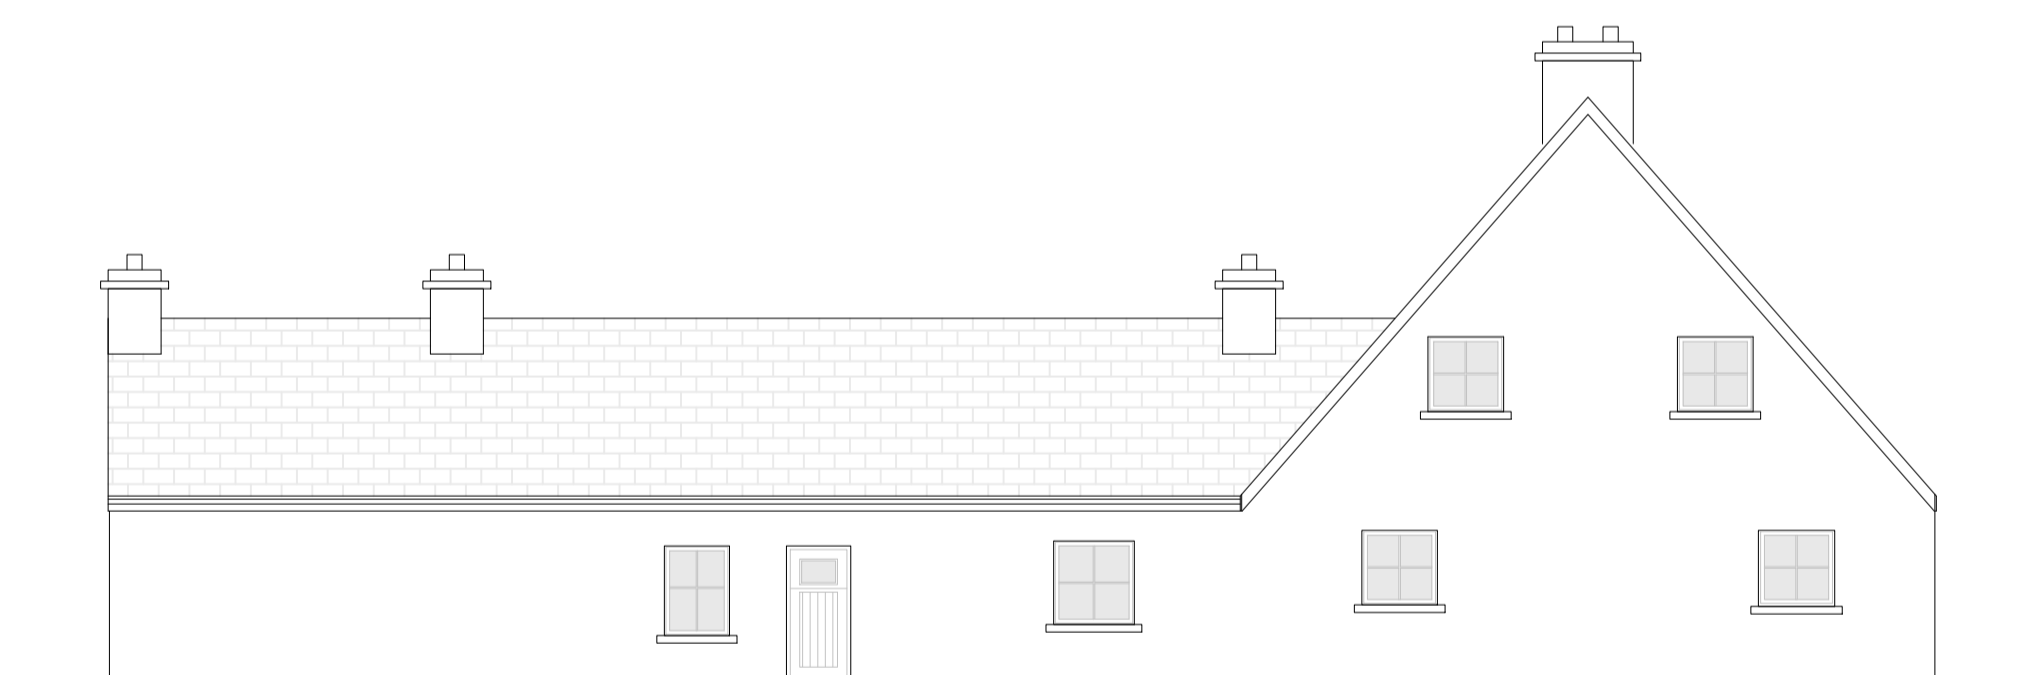

**SIDE ELEVATION**  
Scale: 1:100



**SIDE ELEVATION**  
Scale: 1:100

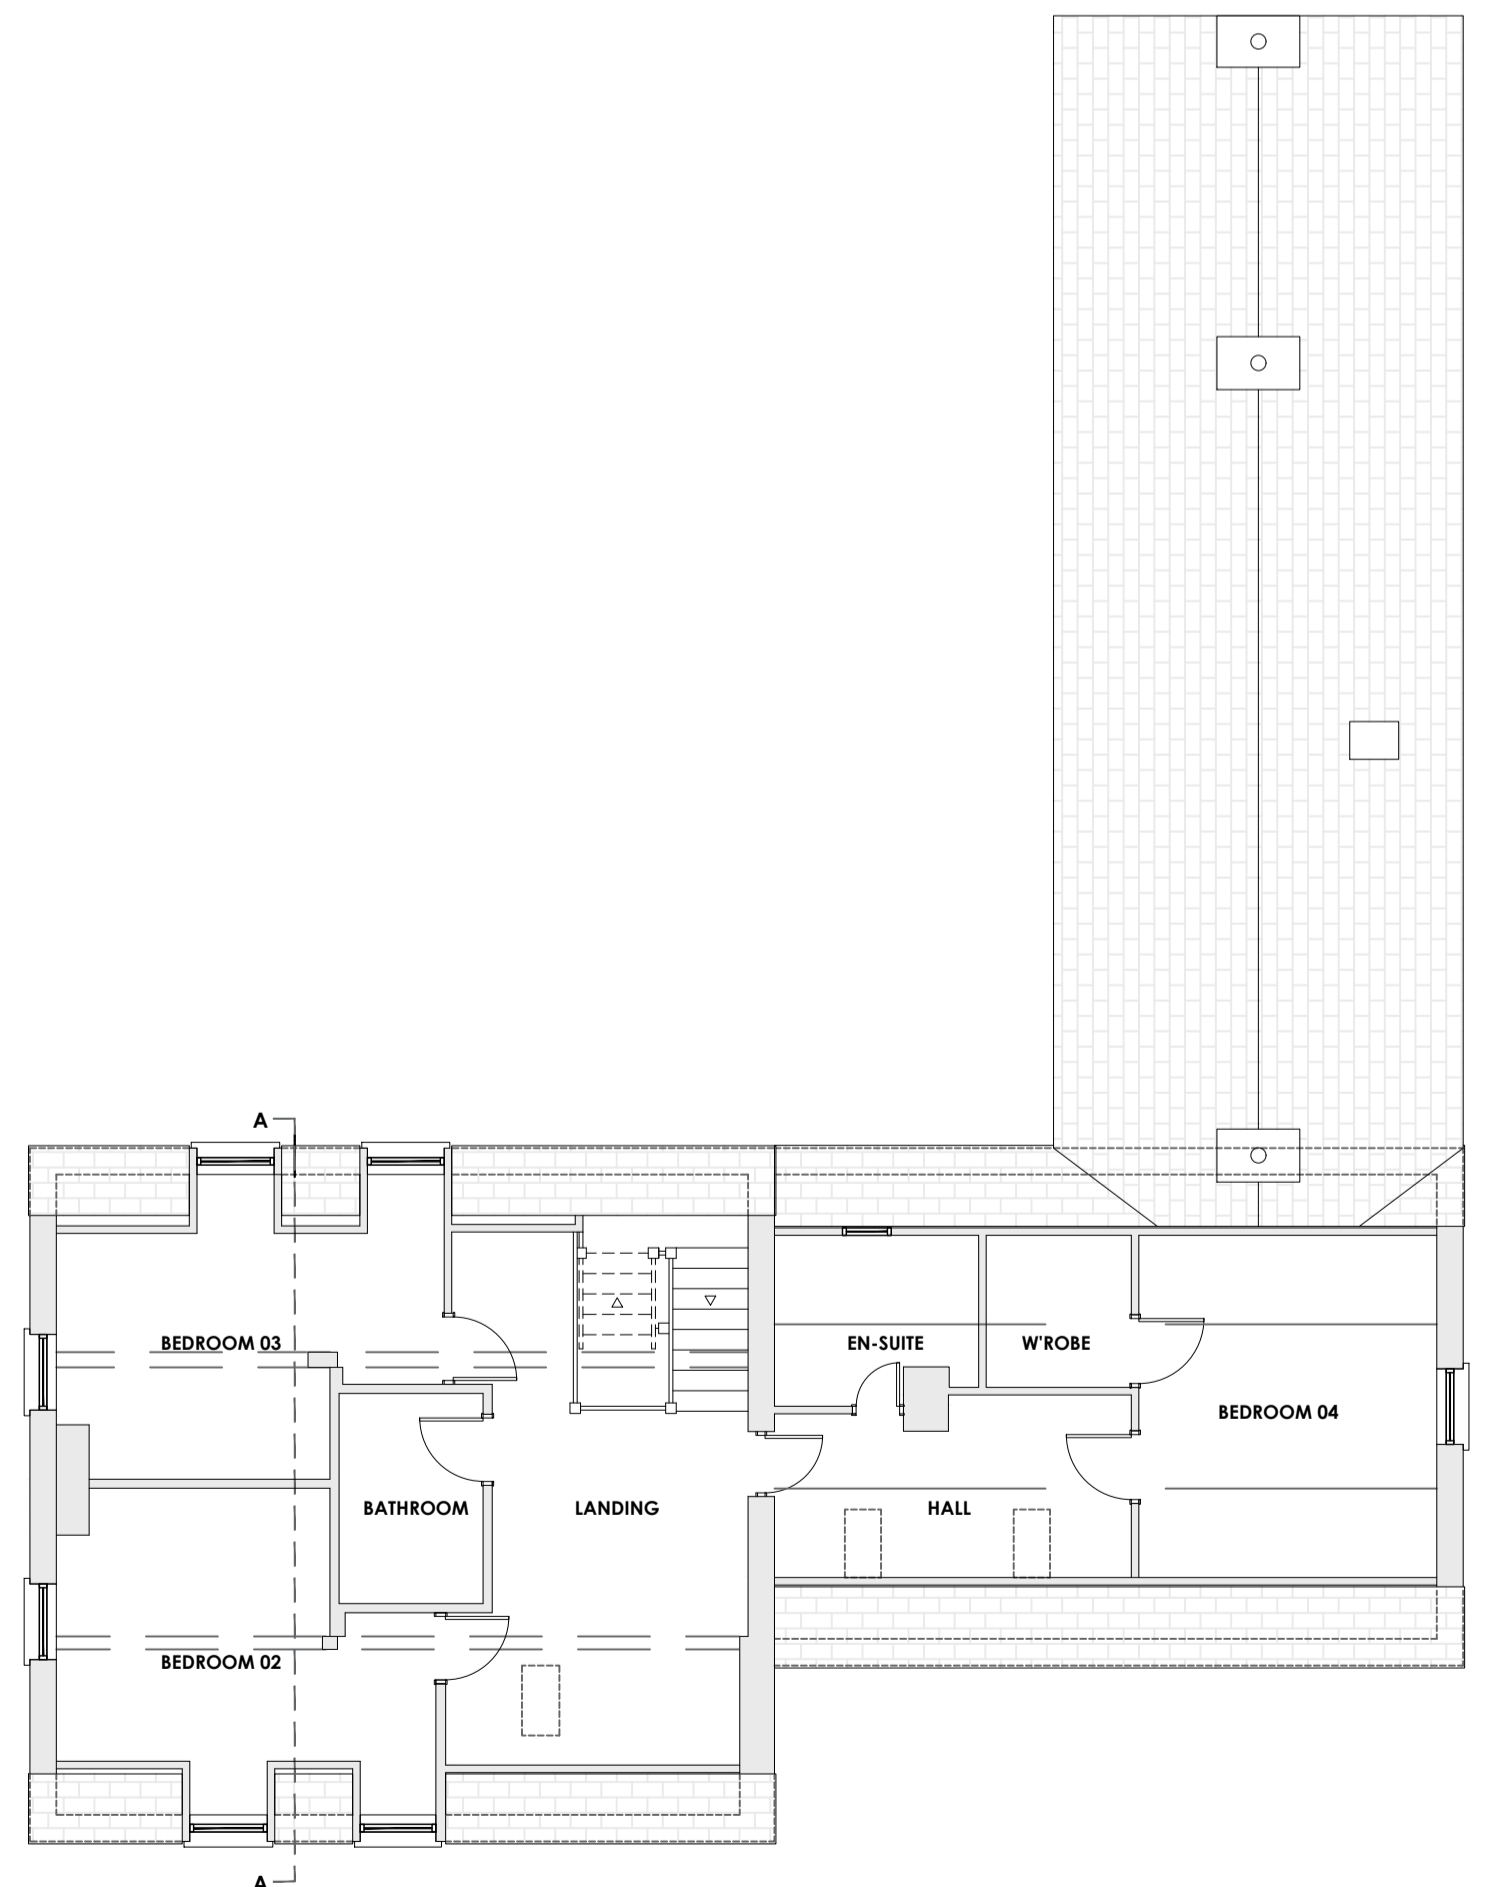

**FIRST FLOOR PLAN**  
Scale: 1:100

|  |  |   |  |             |
|--|--|---|--|-------------|
| <b>PLANNING ISSUE</b>  |  | CLIENT: JÖRG & CORA SIMON   | JOB #: 2024-010  | FILE NAME:  |
| <p>074 97 43012<br/>074 97 23707<br/>087 66 63137<br/>www.mccabearchitects.ie<br/>info@mccabearchitects.ie</p> <p>old laghey road   donegal town   co. donegal</p> | PROJECT: RETENTION PERMISSION AT<br>MEENCORNIWICK, CROLLY,<br>CO. DONEGAL. | CREATED BY:<br>CHECKED BY:<br>SCALE:<br>DATE: 10/06/2024<br>DRAWING NUMBER: | 2024-010-P200  | PLOT:       |
|  | TITLE: FLOOR PLANS, SECTIONS & ELEVATIONS                                  |   | THIS DRAWING IS COPYRIGHT. USE DIMENSIONS - DO NOT SCALE. CONTRACTORS MUST VERIFY DIMENSIONS ON SITE PRIOR TO STARTING WORK. | PLOT STYLE: |