





NOTE: THIS DRAWING IS COPYRIGHT AND THEREFORE CANNOT BE REPRODUCED BY ANY PARTY WITHOUT THE CONSENT OF MCCABE ARCHITECTS.....

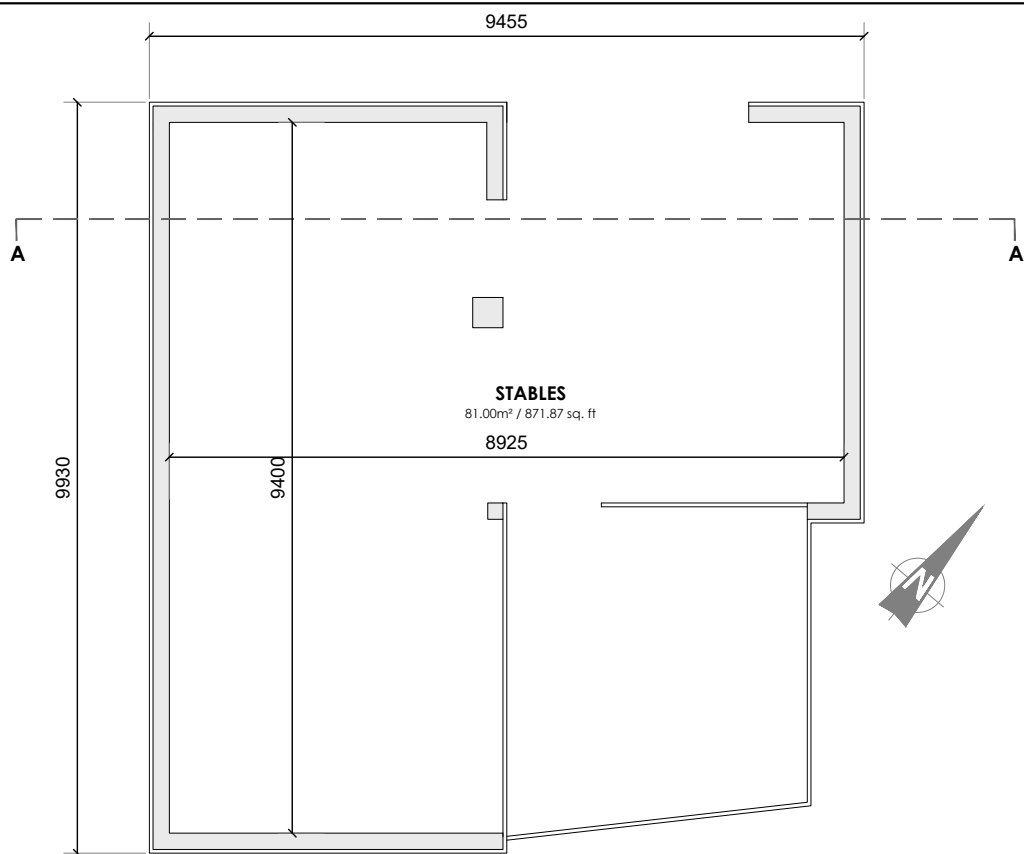


STABLES
81.00m² / 871.87 sq. ft
8925


STABLES PLAN
Scale: 1:100

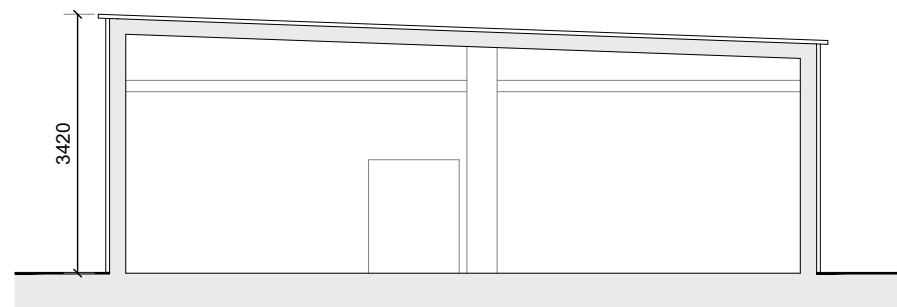


SECTION B-B
Scale: 1:100

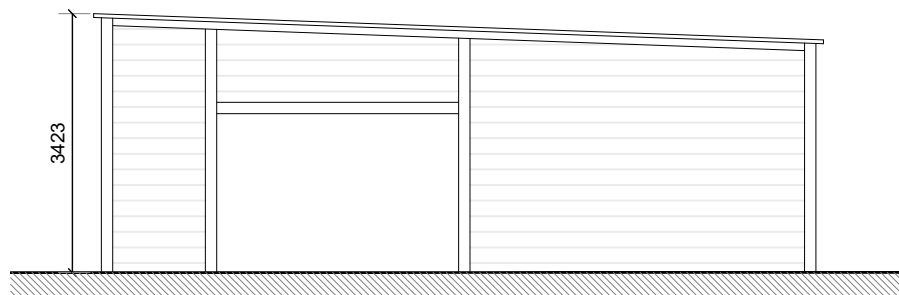


NORTH-WEST ELEVATION
Scale: 1:100

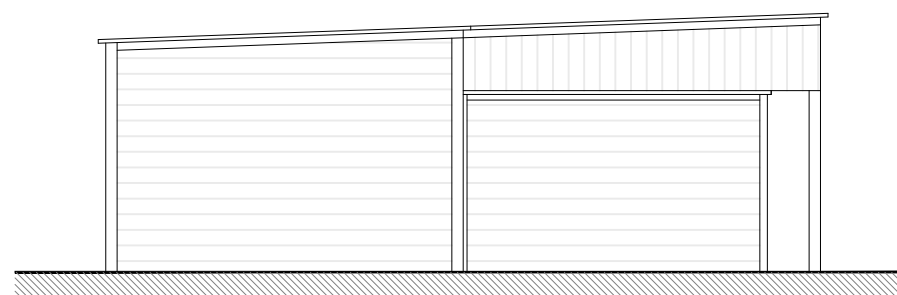

SOUTH-EAST ELEVATION
Scale: 1:100

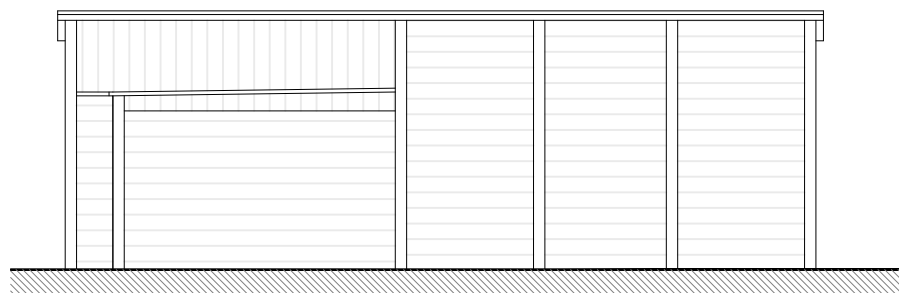

NORTH-EAST ELEVATION
Scale: 1:100

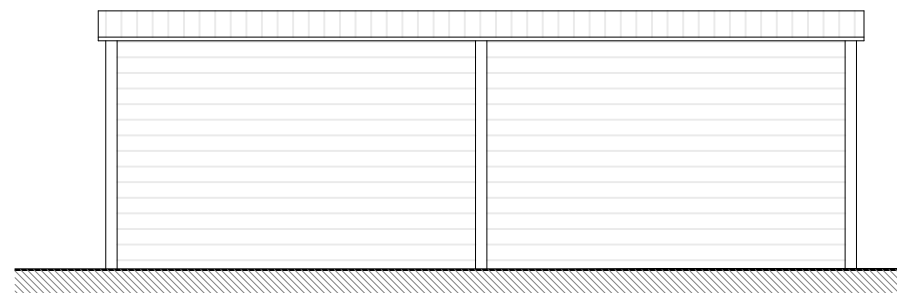

SOUTH-WEST ELEVATION
Scale: 1:100

PLANNING ISSUE

mccabe architects
old laghey road | donegal town | co. donegal

t: 074 97 43012
f: 074 97 21707
m: 087 66 63137
w: www.mccabearchitects.ie
e: info@mccabearchitects.ie

CLIENT: JÖRG & CORA SIMON

JOB #: 2024-010

PROJECT: RETENTION PERMISSION AT MEENCORWICK, CROLLY, CO. DONEGAL

TITLE: EXISTING STABLES FLOOR PLAN, SECTION & ELEVATIONS



FILE NAME:	
CREATED BY: CMG	REV: --
CHECKED BY: DMC	
SCALE: 1:100	
SIZE: A3	DATE: 05.06.2024
DRAWING NUMBER:	

2024-010-P05

THIS DRAWING IS COPYRIGHT. USE DIMENSIONS - DO NOT SCALE. CONTRACTORS MUST VERIFY DIMENSIONS ON SITE PRIOR TO STARTING WORK

PLOT STYLE: