


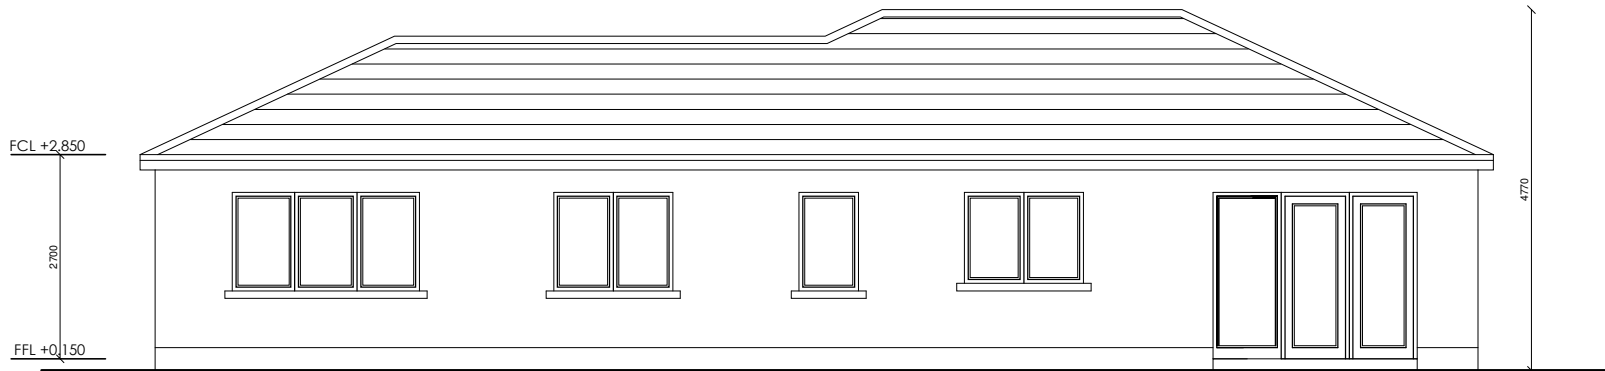


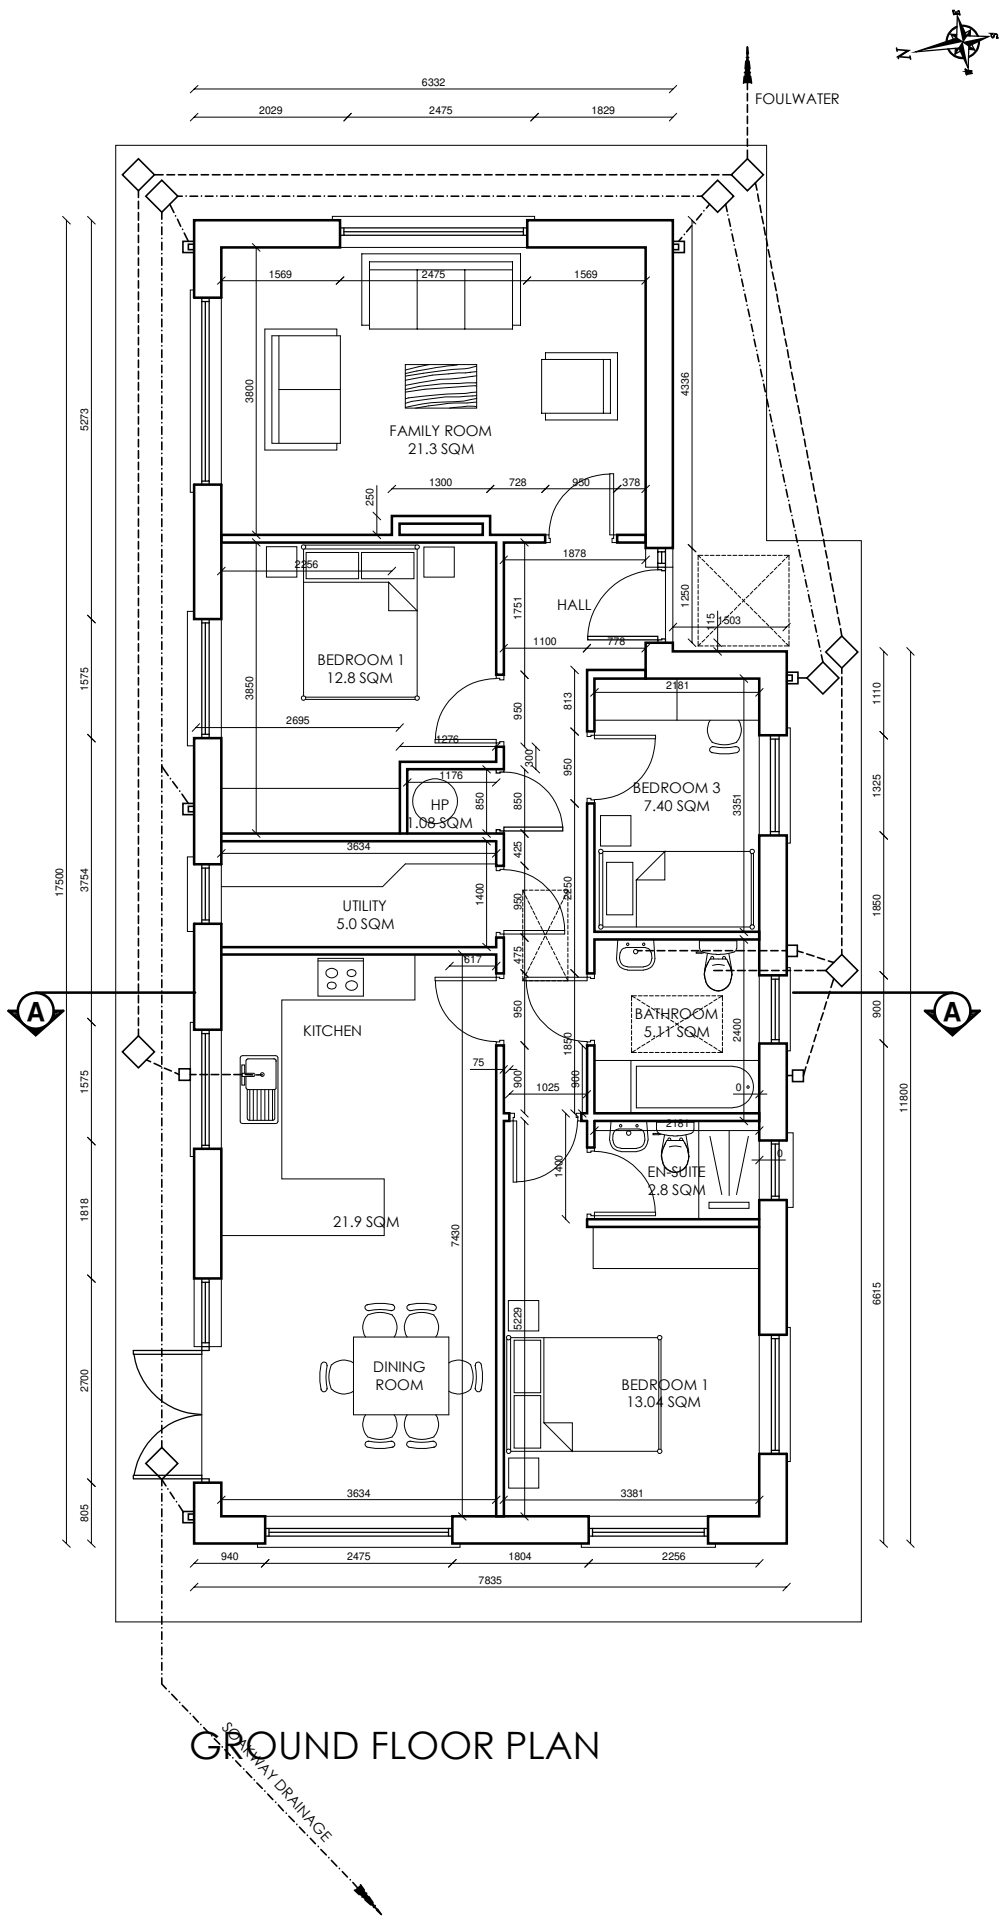


NORTH ELEVATION

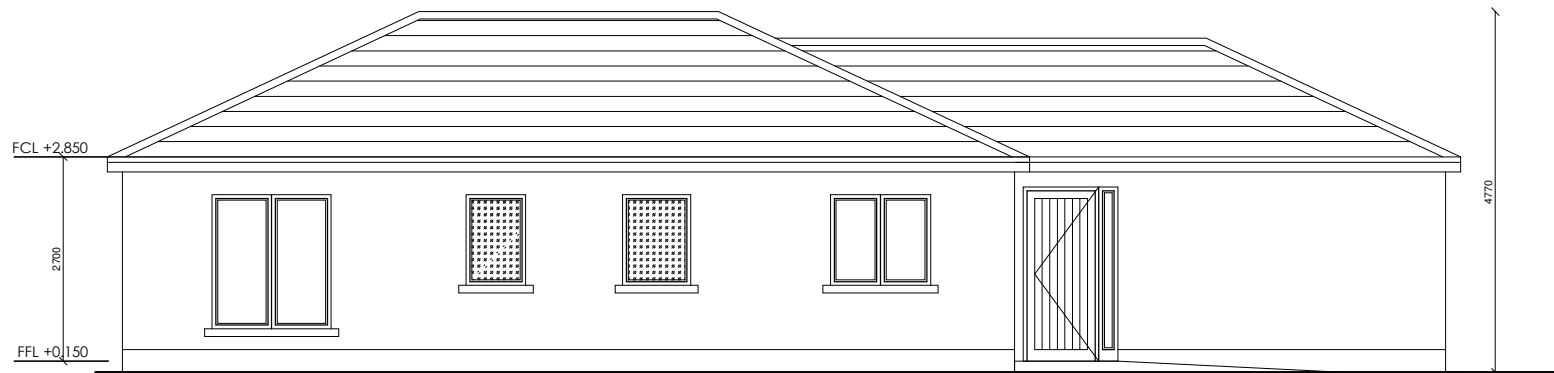


SOUTH ELEVATION

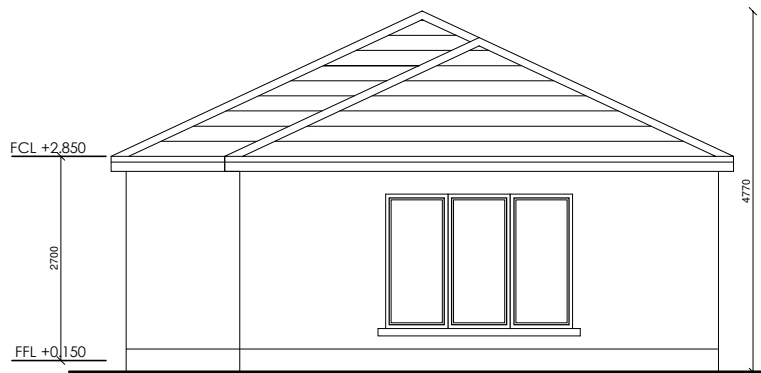

EAST ELEVATION

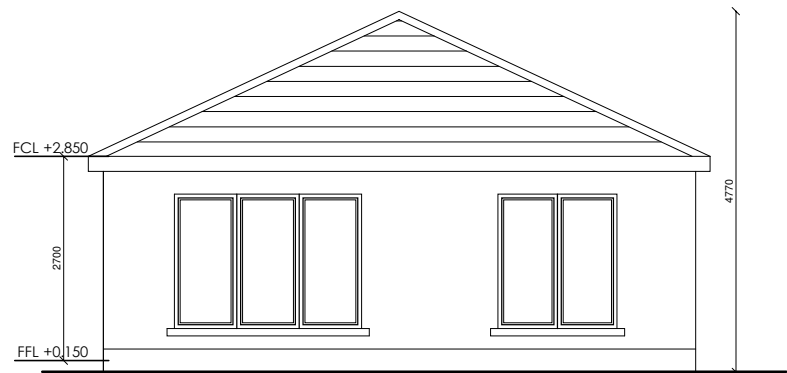

WEST ELEVATION

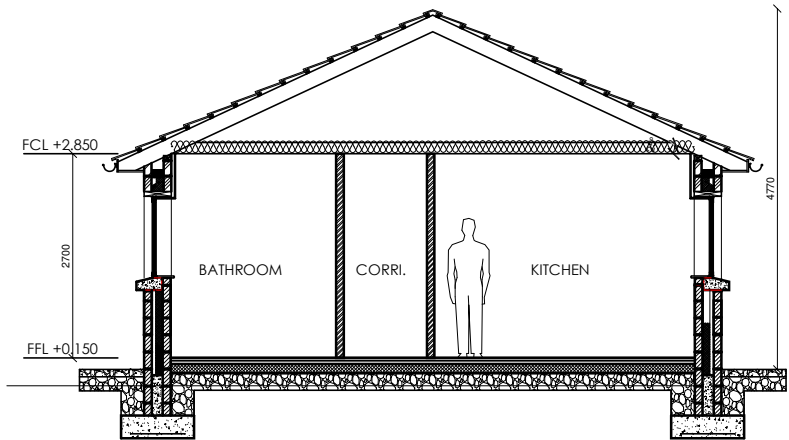

SECTION AA

DO NOT SCALE FROM THIS DRAWING, USE FIGURED DIMENSIONS ONLY.
COPYRIGHT RKAD ARCHITECTS



ORIGINAL PAPER SIZE:
PLOT DATE:

REVISIONS

PROJECT: PROPOSED RESIDENTIAL DEVELOPMENT
AT 18 ST. PATRICK'S PARK, DUNBOYNE
CO. MEATH.
STAGE: PLANNING
DRAWING: UNIT 18B PLAN, SECTION & ELEVATIONS
SCALE: 1:100 DRAWN: RK

SITE: 18 ST. PATRICK'S PARK, DUNBOYNE,
CO. MEATH.
CLIENT: EITHNE NOLAN
PROJECT No.: 2510 DATE: APRIL '25
DRAWING No: PD07



**RKAD
ARCHITECTS**
FIRST FLOOR, UNIT 4,
DUNBOYNE BUSINESS PARK,
DUNBOYNE, CO. MEATH, A86 XR04
TEL.: 087 419 0 500 E-MAIL: RDY@KISSANE.IE
WEB: RKAD.IE