





01 Ground Floor Existing Plan
Scale 1:100

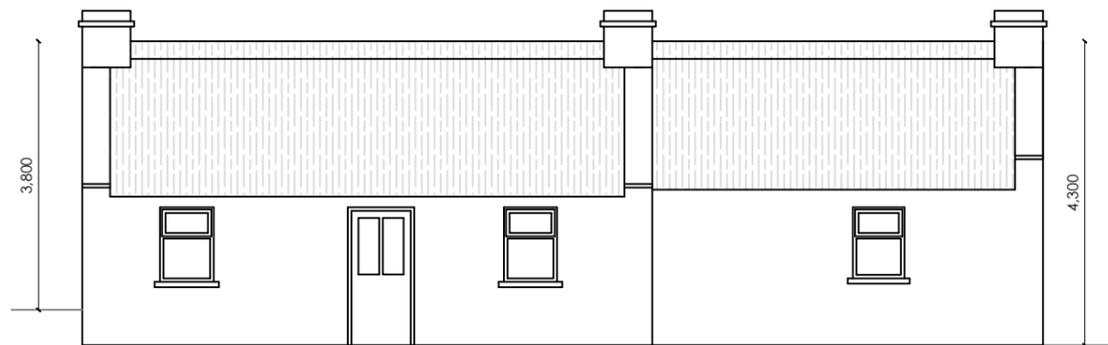


02 Front Elevation (North)
Scale 1:100

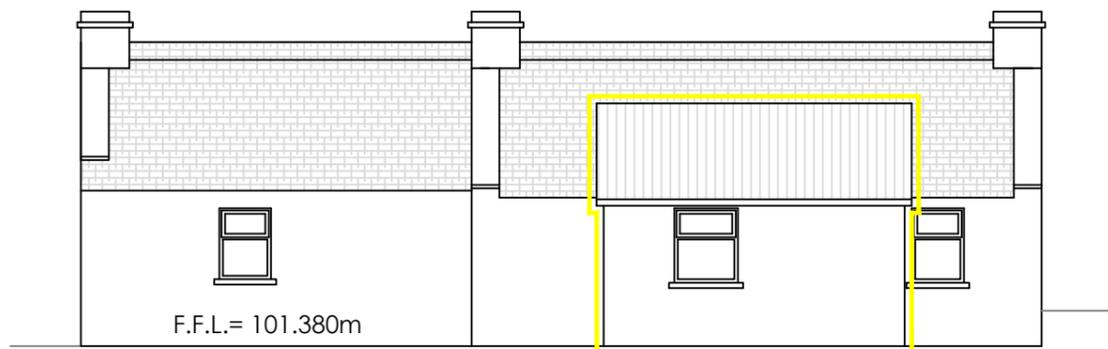


03 Rear Elevation (South)
Scale 1:100

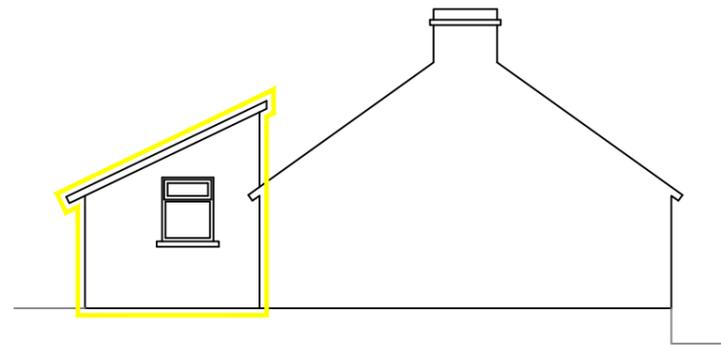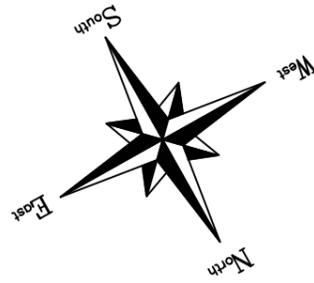

04 Side Elevation (East)
Scale 1:100

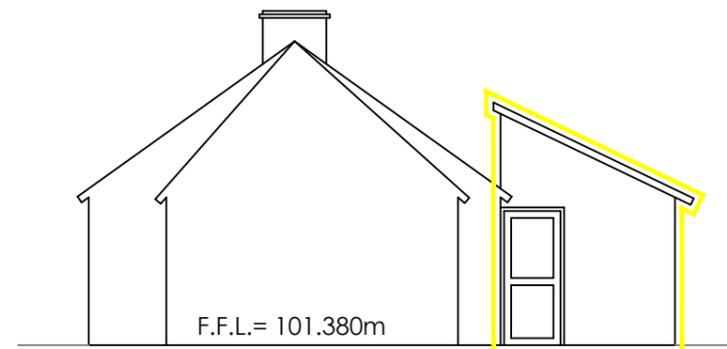

05 Side Elevation (West)
Scale 1:100

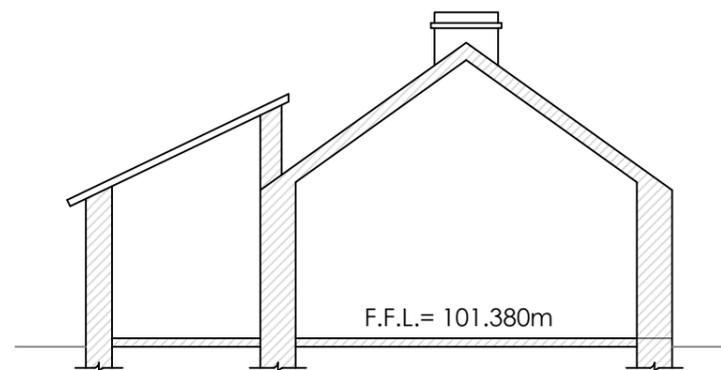

06 Section A-A
Scale 1:100

PLEASE NOTE:
Drawings prepared for planning purposes only.
These drawings are copyright of Diarmuid Keane + Associates. No work or designs shall be reproduced or copied without written permission.

Existing Construction
to be demolished
outlined in Yellow

DIARMUID KEANE + ASSOCIATES
Architecture | Engineering | Surveying

DKA

First Floor, Community Centre, Killee, Co. Clare.
M: 087-4679682
E: info@diarmuidkeane.ie
W: www.diarmuidkeane.ie

Project:
Proposed Renovation of Existing Thatch Cottage @ Oran Uisce, Ballyvaughan

Project Stage:
Further Information

Drawing:
Existing Plan, Elevations & Section

Drawing By: Niamh Linnane	Checked By: Diarmuid Keane	Client Ref No.: DKA / 1074
------------------------------	-------------------------------	-------------------------------

Date: 03-10-2017	Drawing No.: DKA / 1074 / 1
------------------	--------------------------------

Scale: 1:100 @ A3
