

DO NOT SCALE FROM THIS DRAWING. USE FIGURED DIMENSIONS IN ALL CASES. VERIFY DIMENSIONS ON SITE AND REPORT ANY DISCREPANCIES TO THE ARCHITECTS IMMEDIATELY. THIS DRAWING IS TO BE READ IN CONJUNCTION WITH THE ARCHITECTS SPECIFICATION. THIS DRAWING IS COPYRIGHT AND MAY ONLY BE REPRODUCED WITH THE ARCHITECTS PERMISSION.

NOTES



FRONT ELEVATION


1:100

NOTE
All drawings to be checked on site by the contractor before any work shall commence. Architects to be informed of any discrepancy immediately. Figured dimensions only are to be taken from this drawing.

NOTE
All materials & methods of construction to be in strict accordance with the current building regulations and local authority's requirements.

FINISHES SCHEDULE

1. BLUE/BLACK ROOF SLATES/TILES
2. UPVC FASCIA SOFFITS BARGE BOARDS
3. UPVC RAINWATER GUTTERS & DOWNPIES
4. DOUBLE GLAZED WINDOWS UPVC
5. WEATHERSEALED HARDWOOD EXTERNAL DOORS
5. SELECTED SMOOTH RENDER FINISH TO BLOCKWORK AND SMOOTH PLINTH

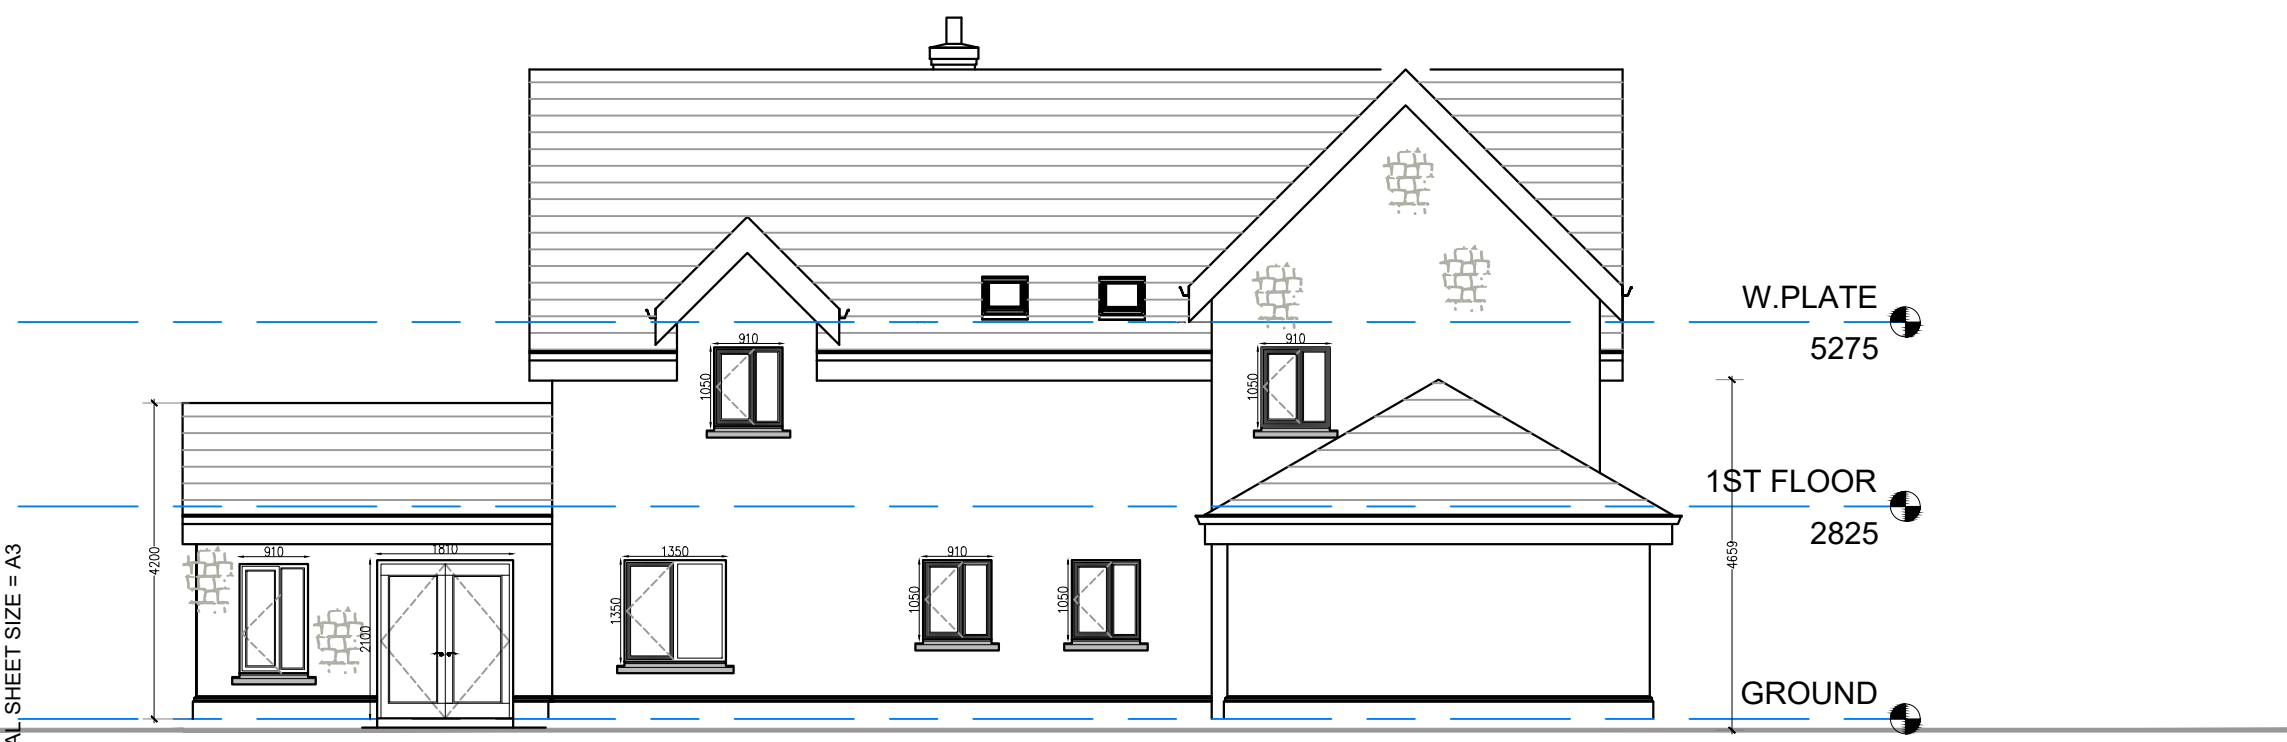

REAR ELEVATION

1:100

ORIGINAL SHEET SIZE = A3

■ Architectural & Engineering services
 ■ Building / Fire Consultants & Site Surveying
 ■ Site Characterisation & 3d Visual Imaging
CUNNINGHAM DESIGN ASSOCIATES.
 Architectural & Building Consultants
 Thornford Lodge, Broomfield, Castleblayney, Co. Monaghan
 T 042 9743755 F 042 9743754 E owen.cunningham@design.com.net

CLIENT	
KATHERINE MCQUAID	
JOB	
NEW DWELLING HOUSE CORLEADARGAN, CO. MONAGHAN	
DRAWING	
FRONT & REAR ELEVATIONS	
DATE 25.04.17	SCALE 1:100
DRN CMC	CHECKED OC
DWG. SERIES	

PLANNING-FURTHER INFORMATION

JOB NUMBER	DWG NUMBER	REVISION
16-189	P102.00	1