




03 PROPOSED ATTIC FLOOR PLAN
SCALE 1:100

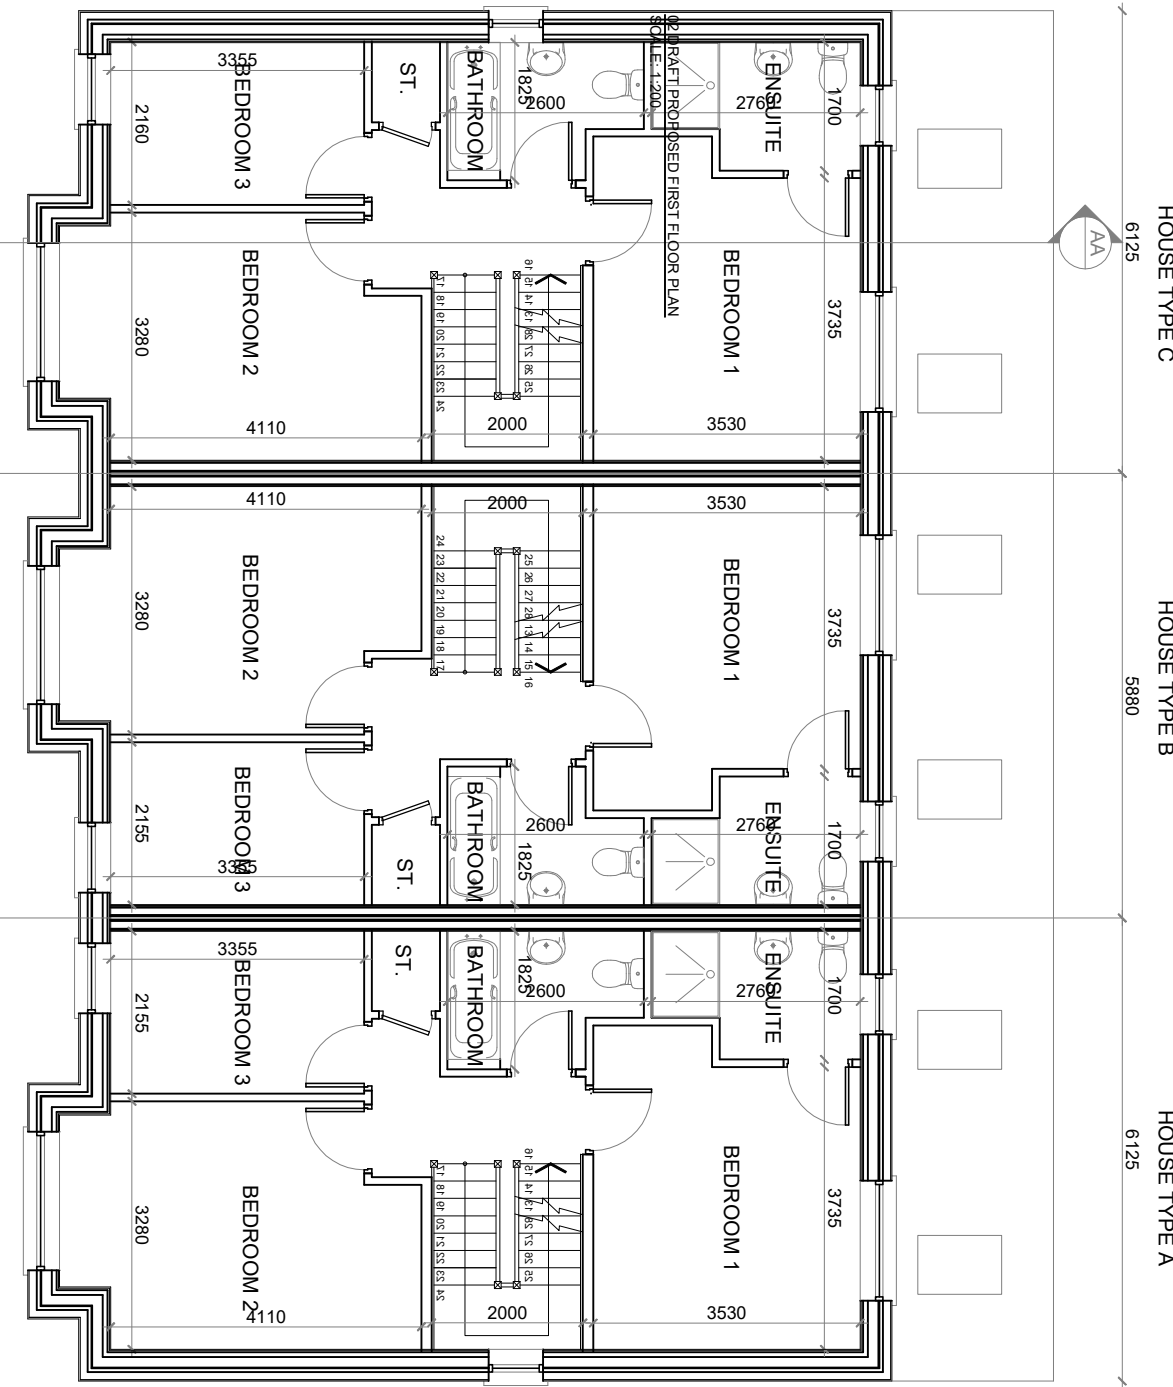


02 PROPOSED FIRST FLOOR PLAN
SCALE 1:100

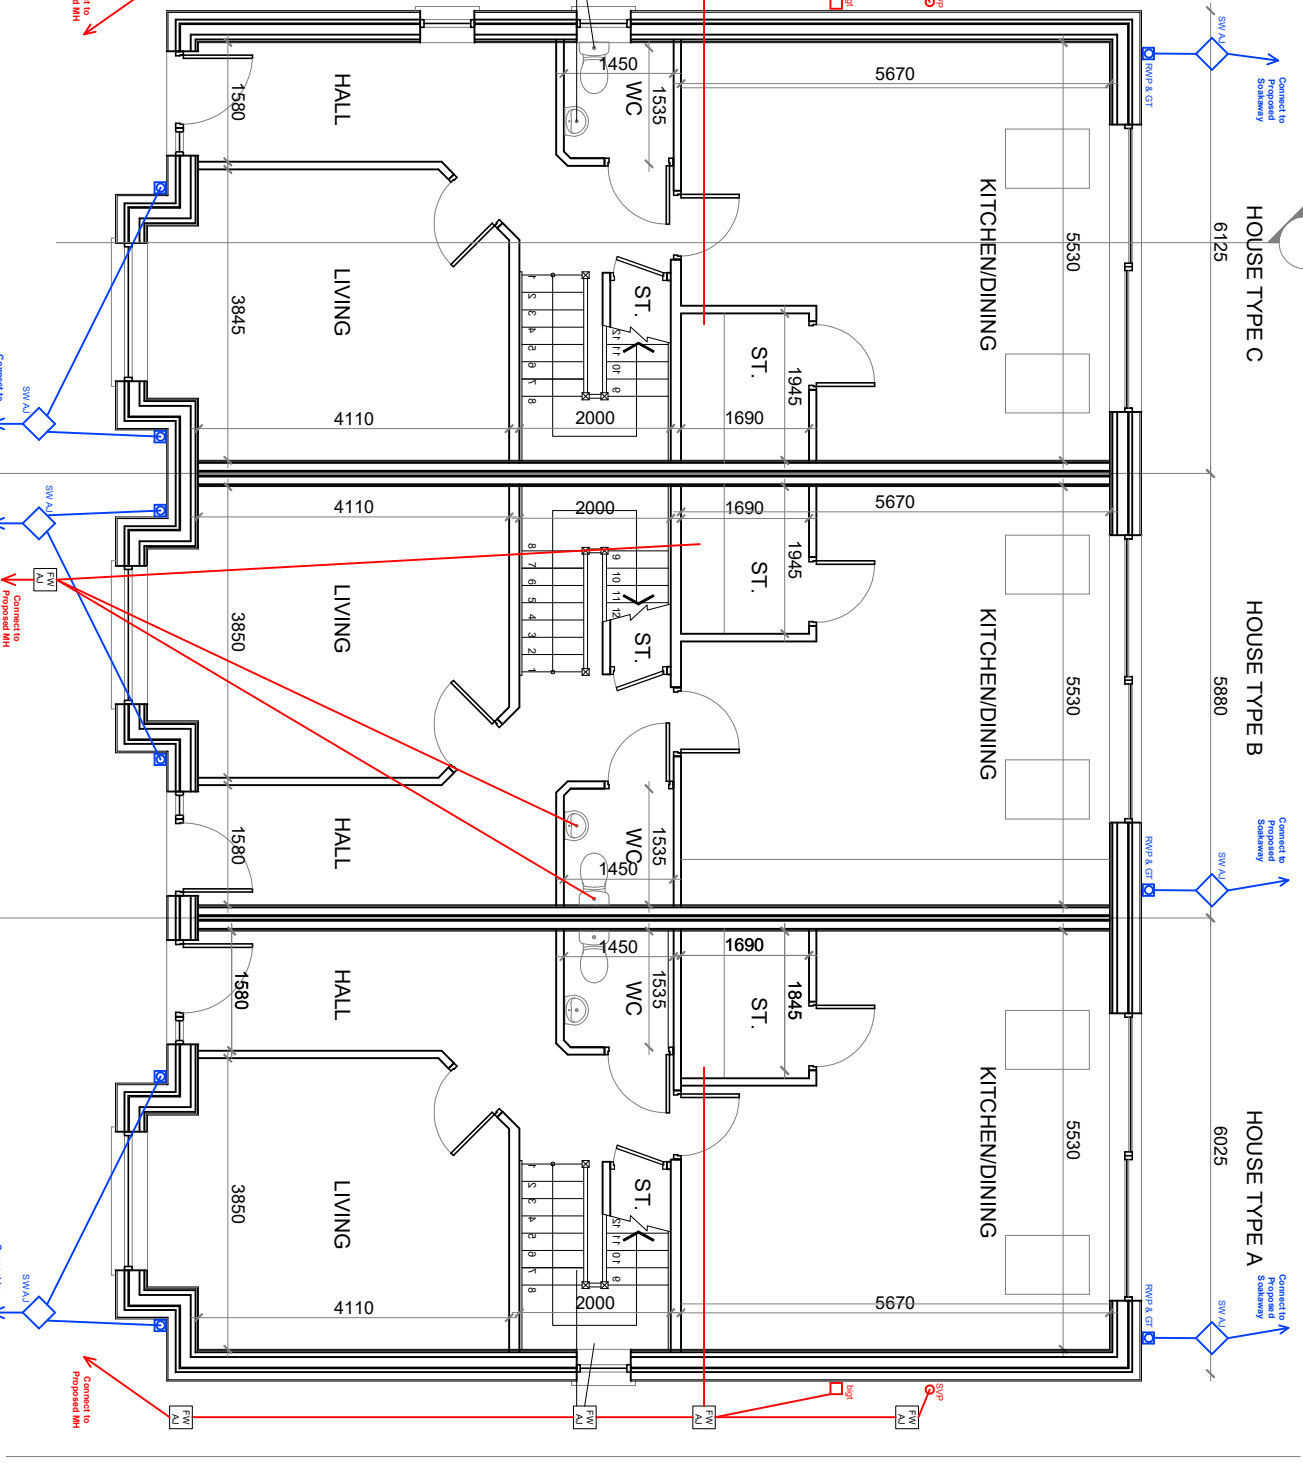


01 PROPOSED GROUND FLOOR PLAN
SCALE 1:100

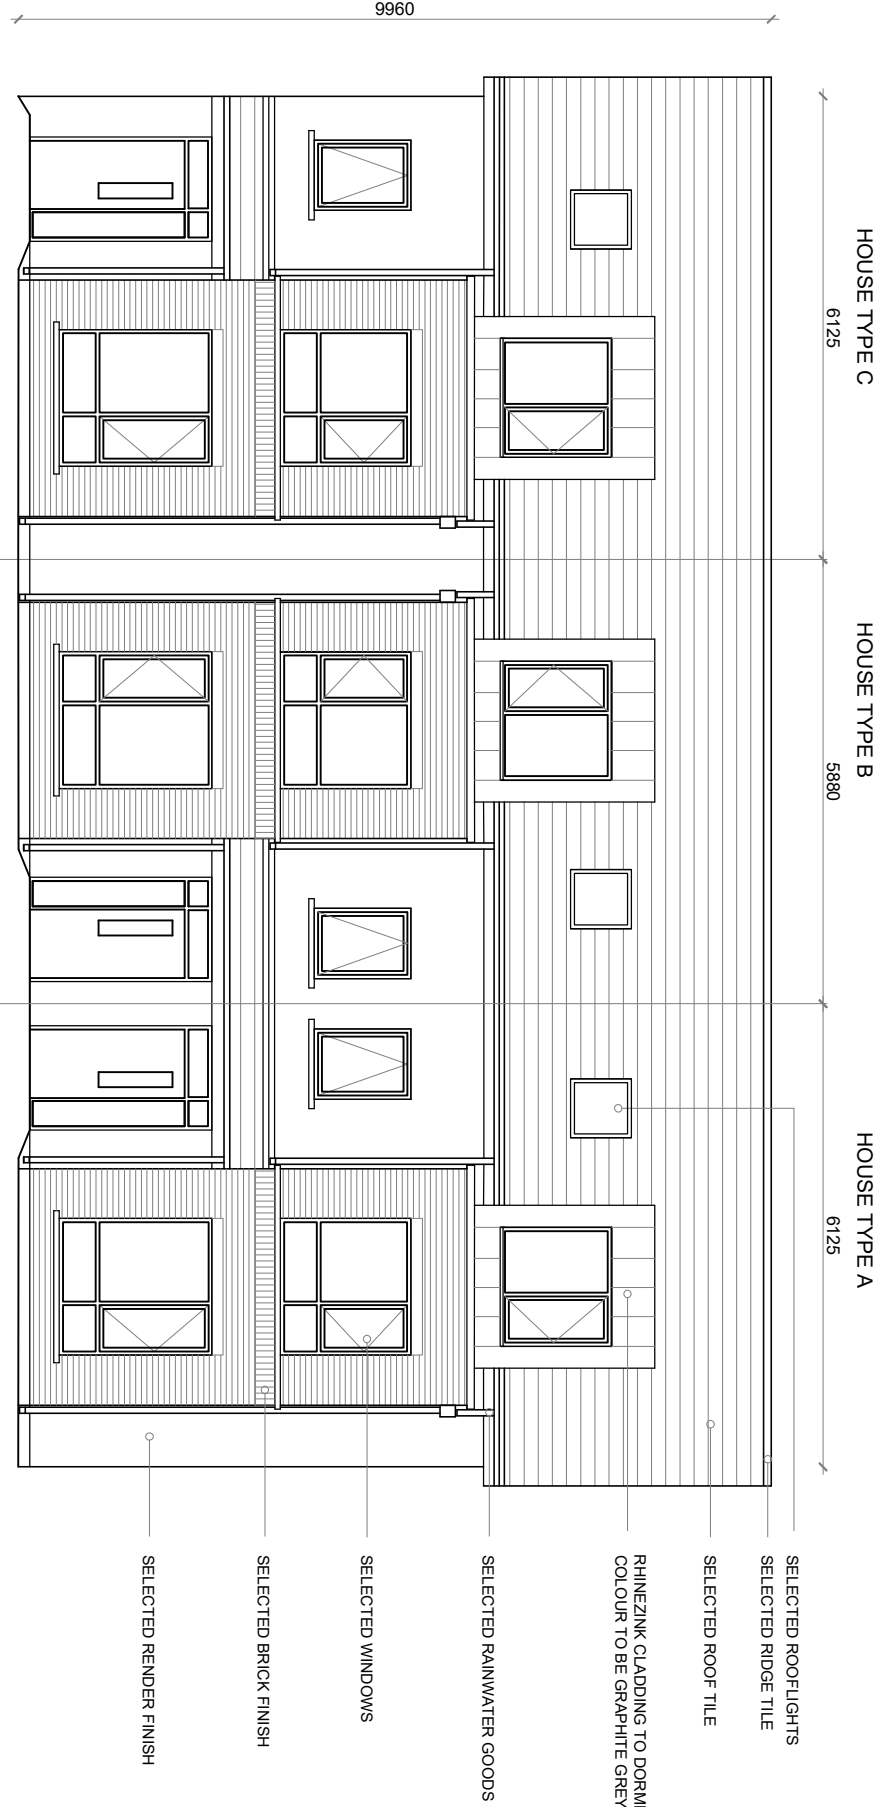


04 PROPOSED FRONT ELEVATION
SCALE 1:100

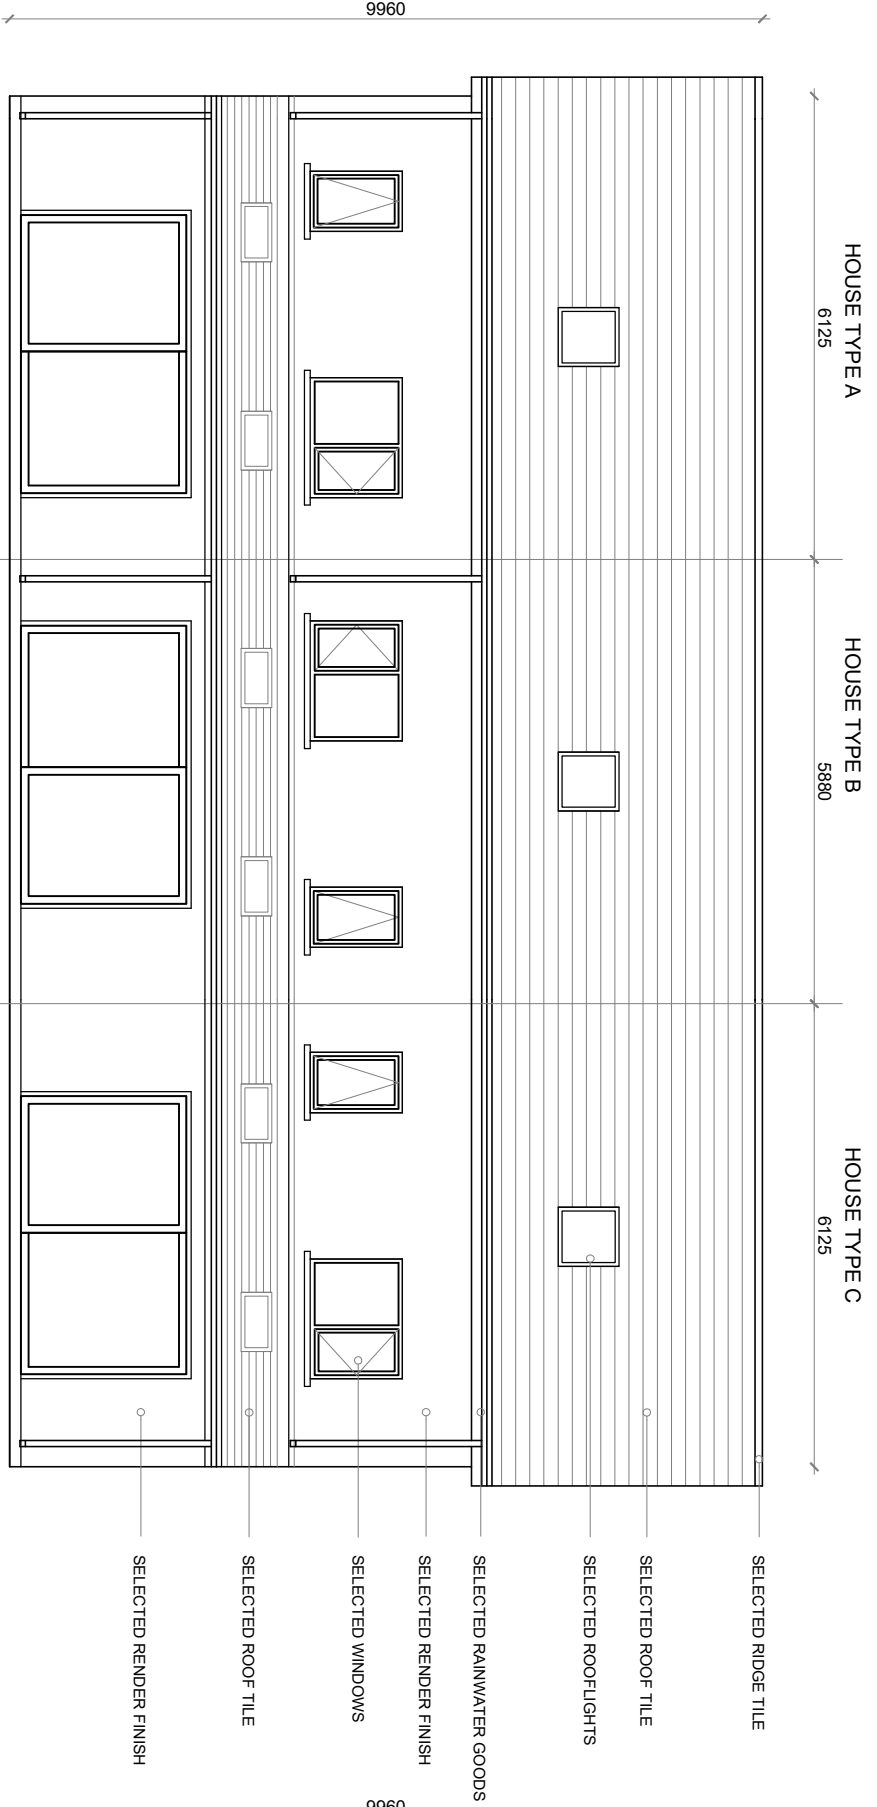


05 PROPOSED REAR ELEVATION
SCALE 1:100

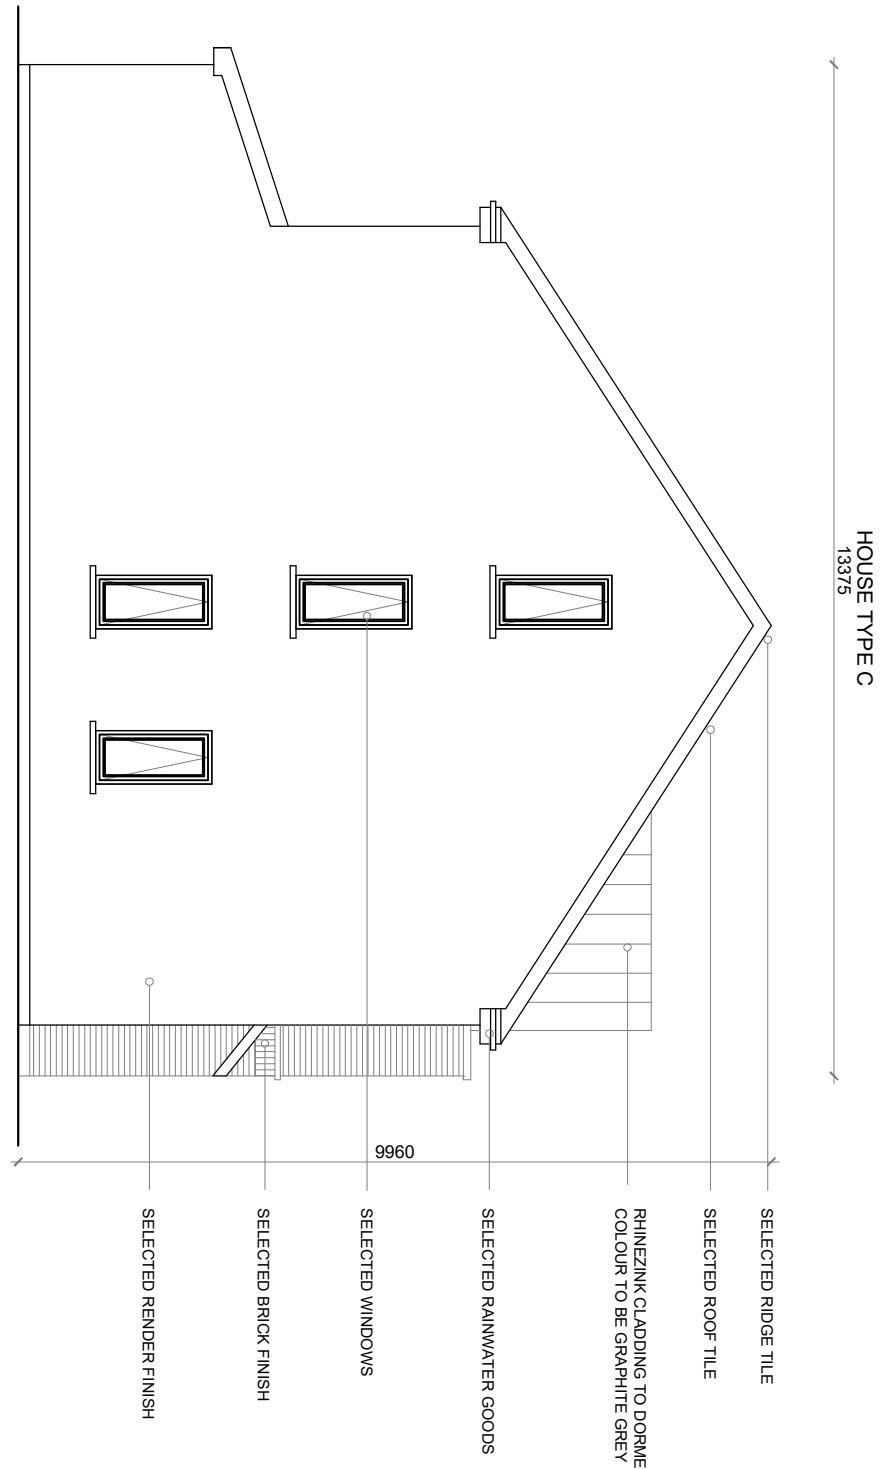

06 PROPOSED GABLE ELEVATION
SCALE 1:100

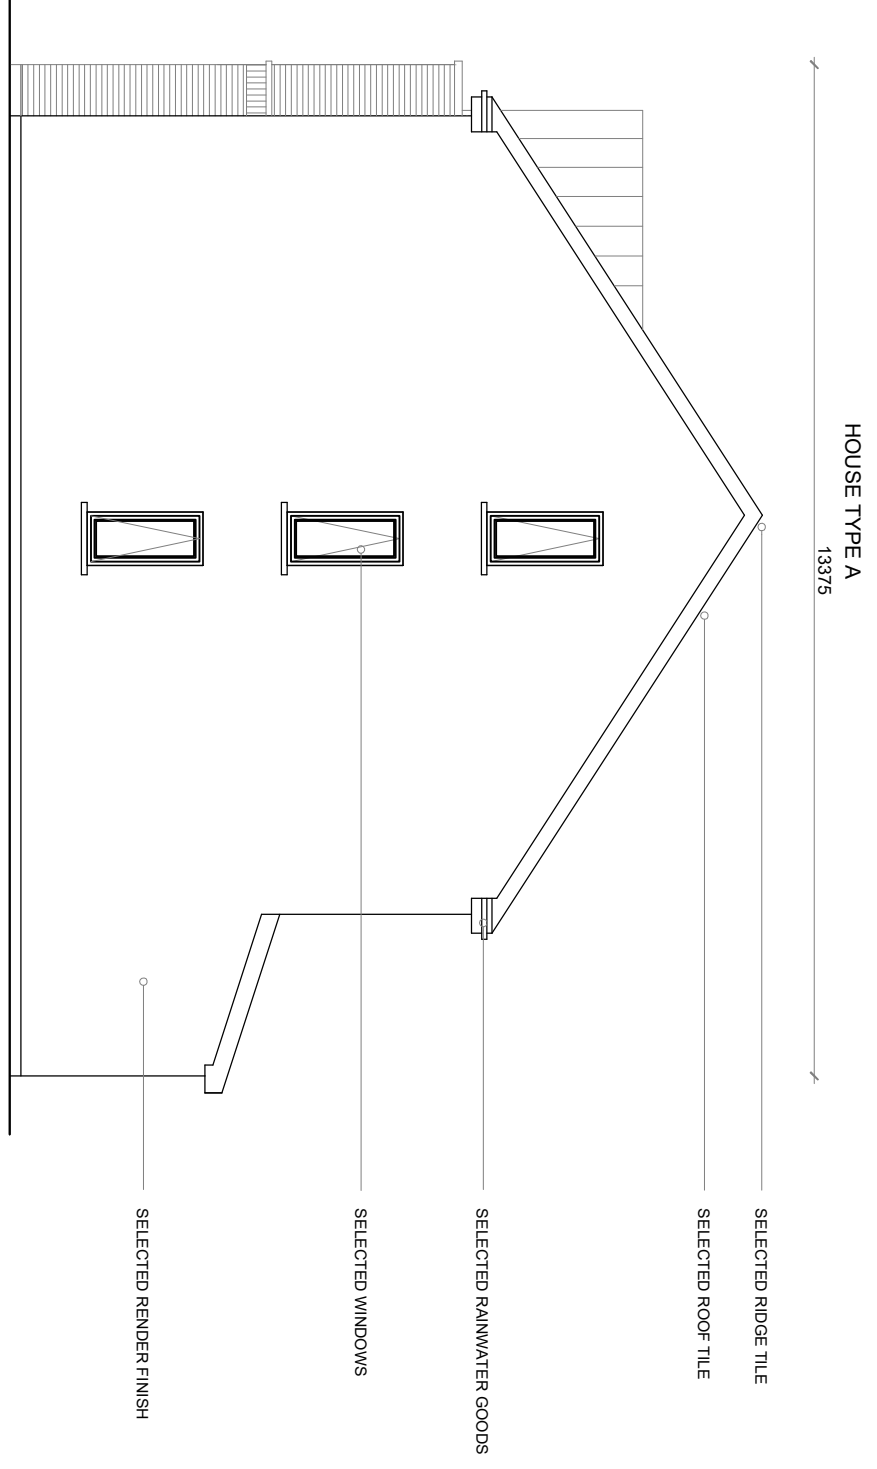

07 PROPOSED GABLE ELEVATION
SCALE 1:100

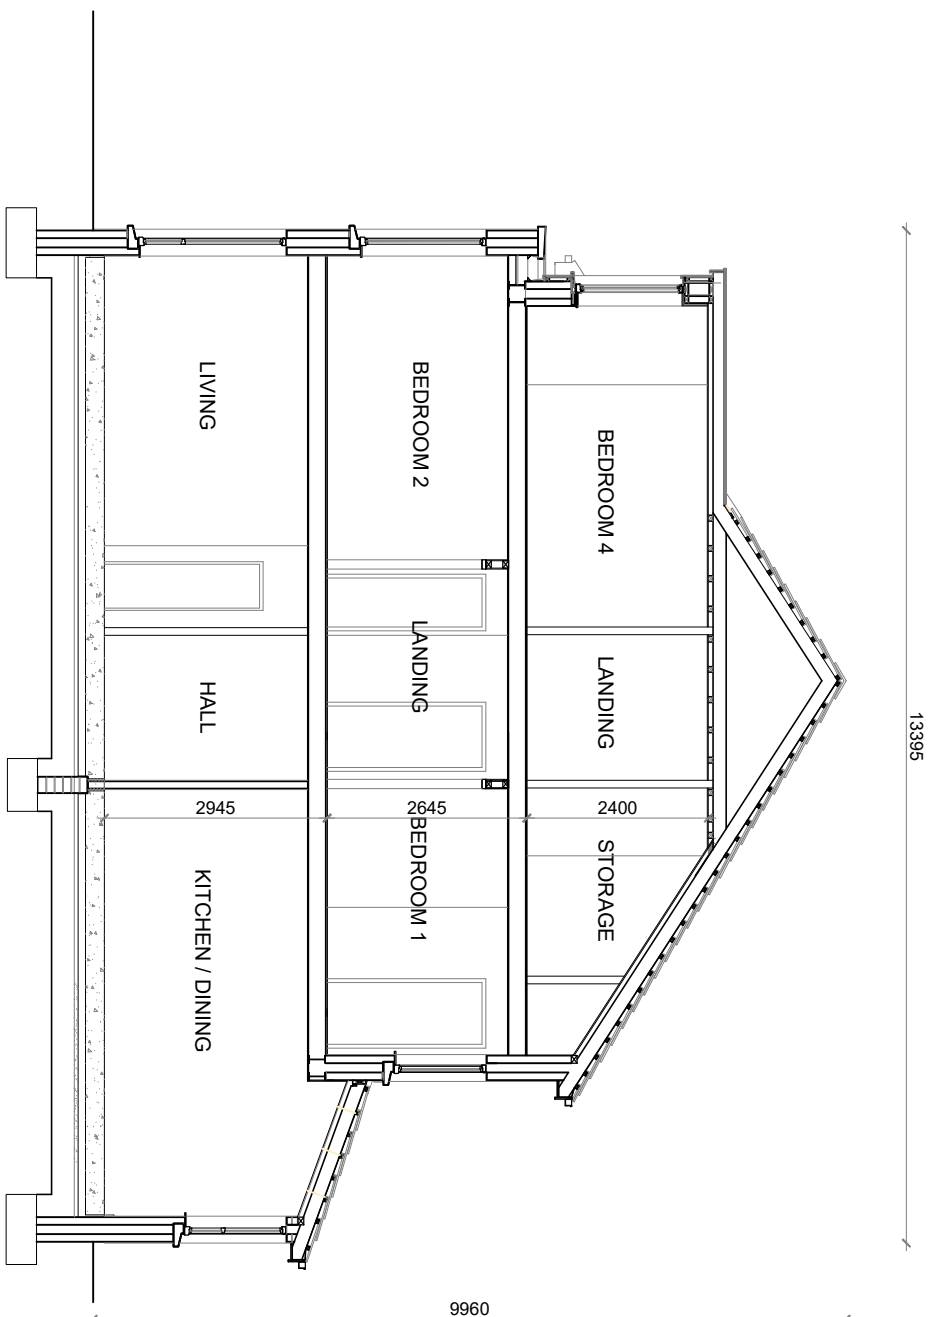

08 PROPOSED SECTION A-A
SCALE 1:100

NOTES:

All Dimensions to be Checked on Site Prior to Construction.
Copyright Reserved. Use Figured Dimensions Only.
Do Not Scale drawing. Use Figured Dimensions Only.
All Discrepancies to be Reported to AKM Design Immediately.



AKM Design
Architecture - Planning - Engineering
Unit 4, Orchard Business Centre, 2009 Orchard Avenue, Citywest, D24
T: 353 1 4798234 E: info@akmdesign.ie
Architecture | Planning | Engineering | Building Surveying | Development Consultants

REVISIONS		PROJECT TITLE:		STAGE:	
DATE	DESCRIPTION	NO.	PROJECT TITLE:	DATE:	DRAWN BY:
			RIVERSIDE, TEMPLEOGUE, D. 6W	AUG 18	AP
			PROPOSED PLANS, ELEVATIONS & SECTION	SCALE:	REVISION:
			CLIENT:	1:100/A1	
			AVESTEC RIVERTemple LTD	DRAWING NO:	
				18174	PL100

Ground Floor Area: 68sqm
First Floor Area: 68sqm
Attic Floor Area: 47sqm
Total Circa: 183sqm