



**EXISTING SITE PLAN**

SCALE 1:250


**PROPOSED SITE PLAN**

SCALE 1:250

**DRAINAGE LEGEND:**

- PROPOSED SURFACE WATER PIPE
- EX.S1 EXISTING SURFACE WATER MANHOLE
- EXISTING SURFACE WATER ACCESS JUNCTION (A.J.)
- EXISTING FOUL PIPE
- EX.F1 EXISTING FOUL MANHOLE
- EXISTING FOUL ACCESS JUNCTION (A.J.)
- PROPOSED FOUL PIPE

EXISTING PROPERTY IN OWNERSHIP OF B. SOMERS  
 PROPOSED SITE

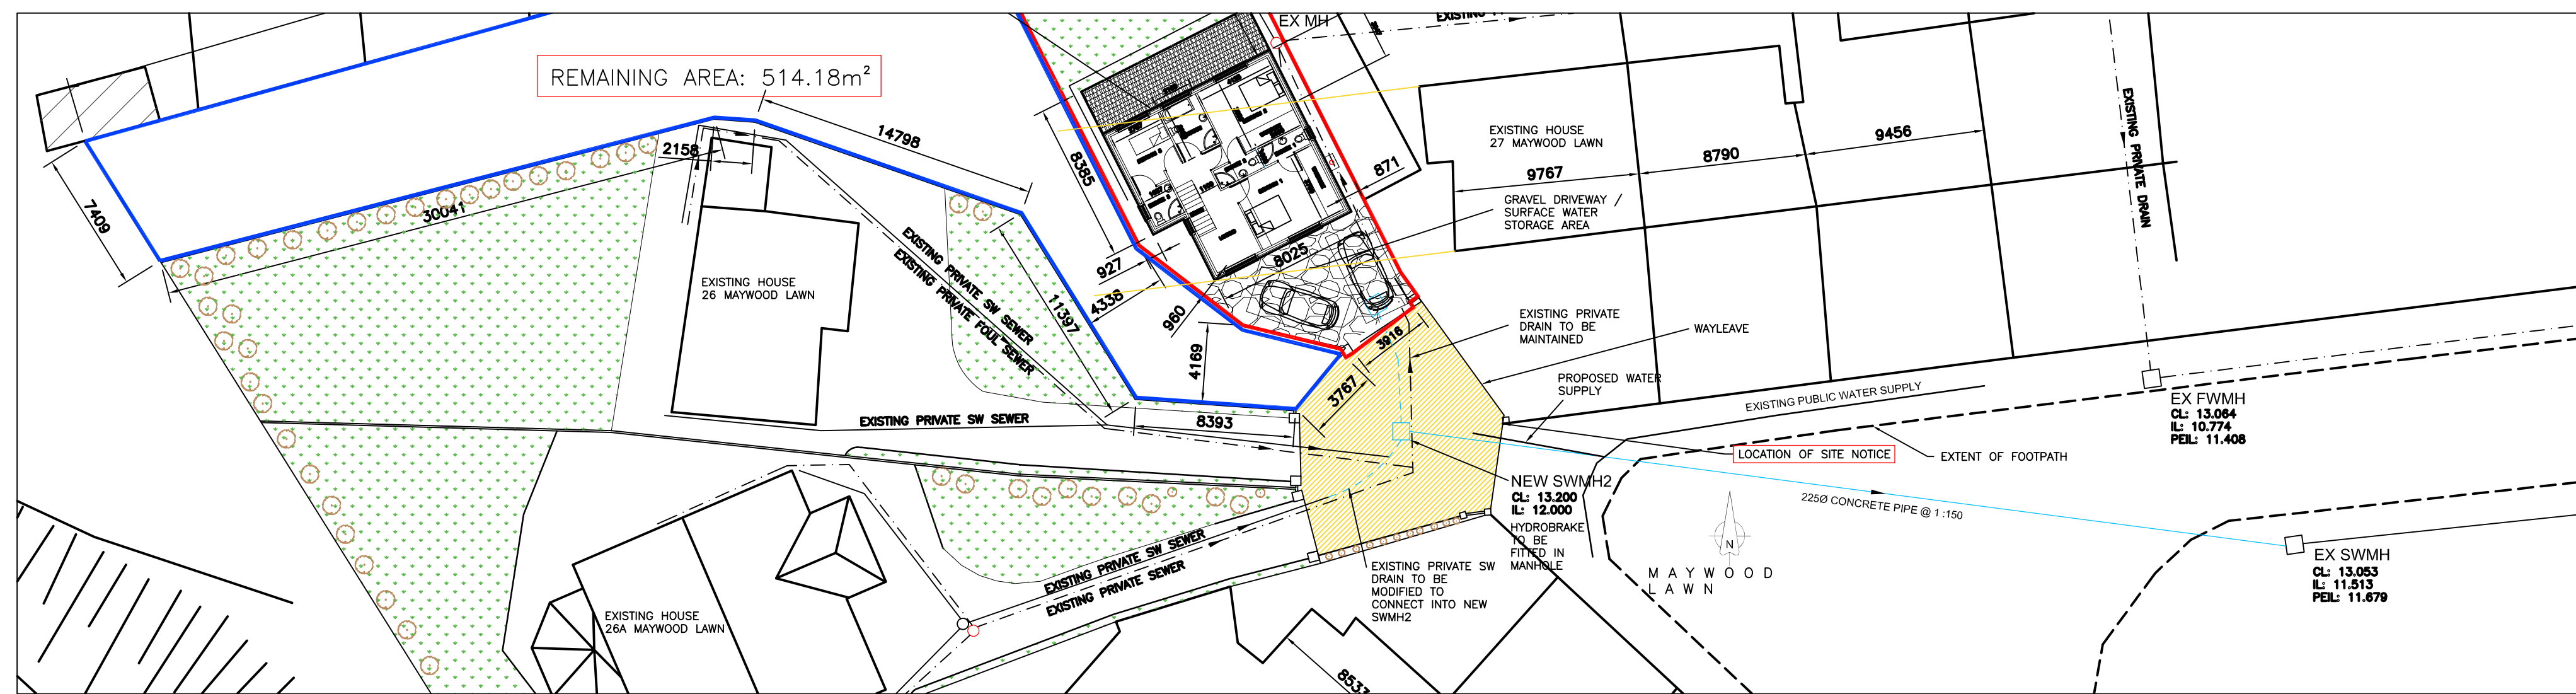

**EXTRACT OF PROPOSED SITE PLAN - CONNECTION TO SURFACE WATER SEWER**

SCALE 1:250

P1	03/11/17	ISSUED FOR ADDITIONAL INFORMATION	RS	RS
Rev	Date	Description	By	Chkd
Client B_SOMERS				
Project Title NEW HOUSE AT LAND ADJACENT TO 26 MAYWOOD LAWN, RAHENY DUBLIN 5				
Drawing Title SITE_PLAN				
Scale AS_SHOWN Date 29/03/2017				
Drawn RS Chkd RS				
Cad File: CADFILE				
Drawing Status Job Number Drawing Number Revision				
© ADDITIONAL_INFO 17/100 001 P1				

**ROSS SOMERS**  
 CHARTERED ENGINEER  
 26A Maywood Lawn  
 Raheny  
 Dublin 5  
 Tel (353-87) 9017325  
 email ross.somers@gmail.com