
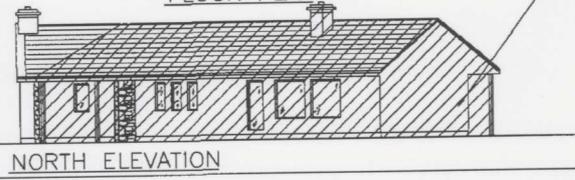


EXISTING FLOOR AREA = 525 Sq. Ft.
 PROPOSED FLOOR AREA = 1133 Sq. Ft.

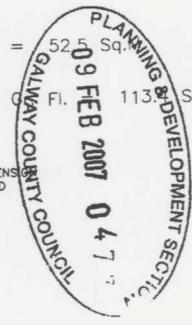

ETM CHARTERED ENGINEERS Ltd.
 Oughterard Co. Galway.
 Tel. (091) 552595, Fax. (091) 552910


PROPOSED RECONSTRUCTION AND EXTENSION OF EXISTING DERELICT DWELLING HOUSE AT RAHA

PLANNING APPLICATION DRAWING

CLIENT : T. Walsh
 SCALES : 1:200
 DATE : January 2006

JOB NO.: 1683 DRAWING NO.: 1683/2/P

PROPOSED
EXTENSION AND
ALTERATIONS TO
EXISTING BUILDING
AT RAHA

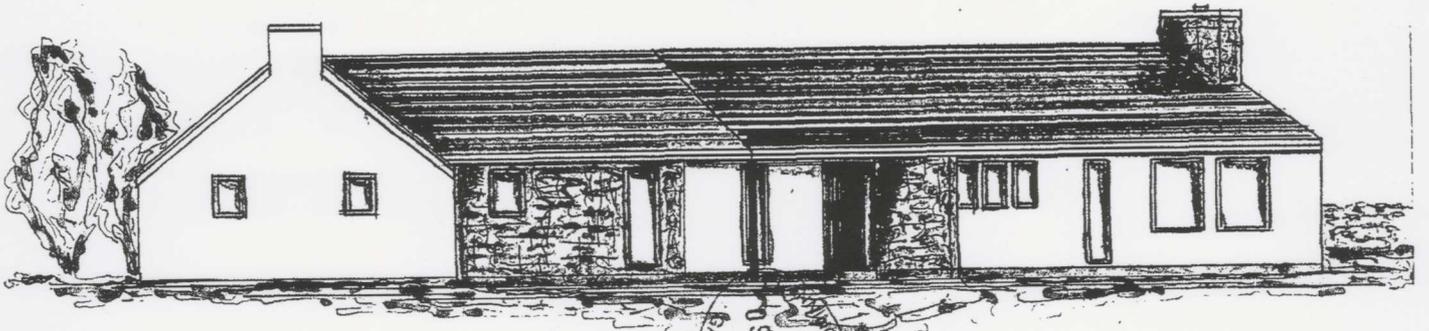

FRONT ELEVATION NORTH EAST

PLANNING & DEVELOPMENT SECTION
09 FEB 2007 0477
GALWAY COUNTY COUNCIL

PLANNING & DEVELOPMENT SECTION
09 FEB 2007 0477
GALWAY COUNTY COUNCIL

ETM CHARTERED
ENGINEERS Ltd.
Dughterard Co. Galway.
Tel. (091) 552565, Fax. (091) 552910

PROPOSED
EXTENSION AND
ALTERATIONS TO
EXISTING BUILDING
AT RAHA




REAR ELEVATION SOUTH WEST 1:100



ETM CHARTERED
ENGINEERS Ltd.
Oughterard Co. Galway.
Tel. (091) 552595, Fax. (091) 552910

PROPOSED
EXTENSION AND
ALTERATIONS TO
EXISTING BUILDING
AT RAHA

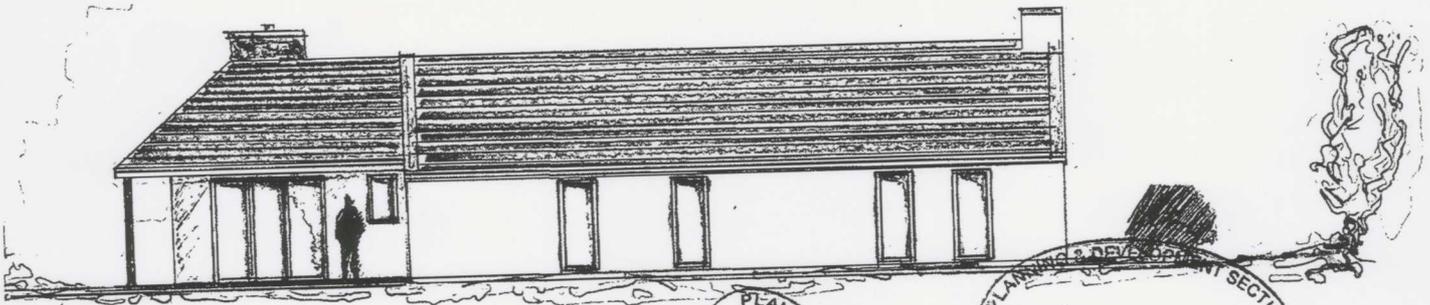

SIDE ELEVATION SOUTH 1:100

PLANNING & DEVELOPMENT SECTION
09 FEB 2007 0477
GALWAY COUNTY COUNCIL

PLANNING & DEVELOPMENT SECTION
09 FEB 2007 0
GALWAY COUNTY COUNCIL

PLANNING & DEVELOPMENT SECTION
09 FEB 2007 0477
GALWAY COUNTY COUNCIL

ETM CHARTERED
ENGINEERS Ltd.
Oughterard Co. Galway.
Tel. (091) 552595, Fax. (091) 552910