


OSI

Revised & Levelled 0

235394

OSI

234819

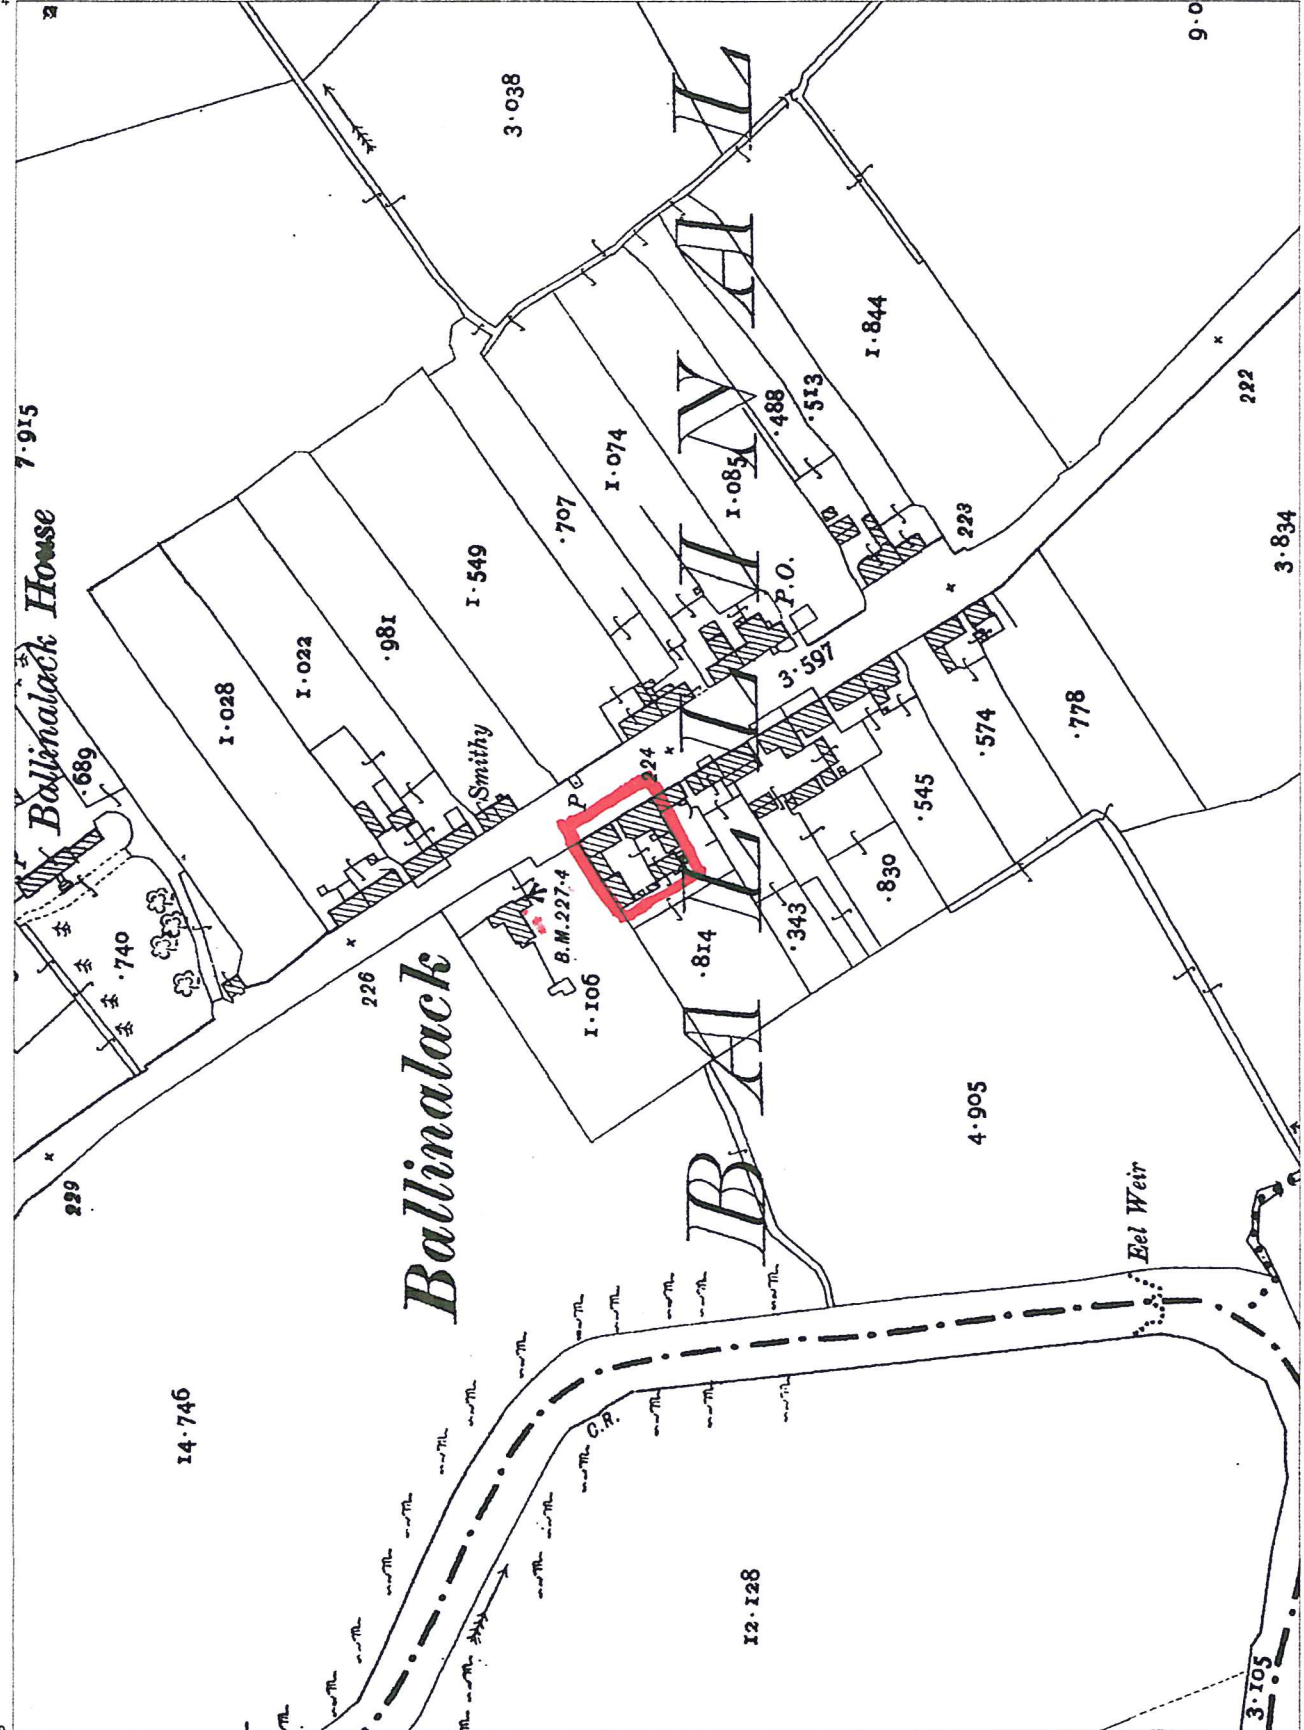

MAP SCALES


25inch
WH006-14



Produced by The Map Store, Mullingar
 On behalf of Ordnance Survey Ireland
 Phoenix Park, Dublin.
 Ní hé sinne a bhfuil na sonraí seo a chur ar fáil.
 The representation on this map of a road
 or footpath is not evidence of the owner's
 right of way.

Dianchosc ar mhacasamhail an t-omáin i
 de gan chuid roimh ré ó Sliúrbóir Sh
 Ordánais Éireann.
 Reproduction in whole or in part is pi
 without the prior permission of the C
 Ordnance Survey Ireland.
 © Réilias na hÉireann, 2001
 © Government of Ireland, 2001


Plot Ref. No. 1357_1
 Plot Date 15-AUG-2001

 

Scale:— 1:2500
 Scála:— 1:2500

264159

264159

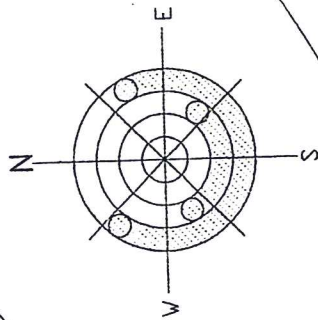

To Dublin

To Edgeworthstown

N4 ROAD

EDGE OF METAL

EDGE OF METAL

PUBLIC HOUSE

HOUSE

HOUSE

ADJACENT SITE

TRAY 1027
1027.00
Area of ramp

100.44

100.44

100.45

100.66

100.50

100.65

100.46

100.50

100.56

100.56

100.56

100.56

100.56

100.56

100.56

100.56

100.56

100.56

100.56

PARAPEY
102.94

EFF
100.56

EFF
100.56

RIDGE
107.37

RIDGE
107.37

RIDGE
107.37

RIDGE
107.37

RIDGE
107.37

RIDGE
107.37

RIDGE
107.37

RIDGE
107.37

RIDGE
107.37

RIDGE
107.37

RIDGE
107.37

RIDGE
107.37

RIDGE
107.37

RIDGE
107.37

RIDGE
107.37

RIDGE
107.37

RIDGE
107.37

ESLS
103.81

ESLS
103.81

CONCRETE
PIERS AND WALL

CONCRETE
PIERS AND WALL

CONCRETE
PIERS AND WALL

CONCRETE
PIERS AND WALL

CONCRETE
PIERS AND WALL

CONCRETE
PIERS AND WALL

CONCRETE
PIERS AND WALL

CONCRETE
PIERS AND WALL

CONCRETE
PIERS AND WALL

CONCRETE
PIERS AND WALL

CONCRETE
PIERS AND WALL

CONCRETE
PIERS AND WALL

CONCRETE
PIERS AND WALL

CONCRETE
PIERS AND WALL

CONCRETE
PIERS AND WALL

4.2

4.2

4.2

4.2

4.2

4.2

4.2

4.2

4.2

4.2

4.2

4.2

4.2

4.2

4.2

100.10

100.10

SCALE 1:100

22000

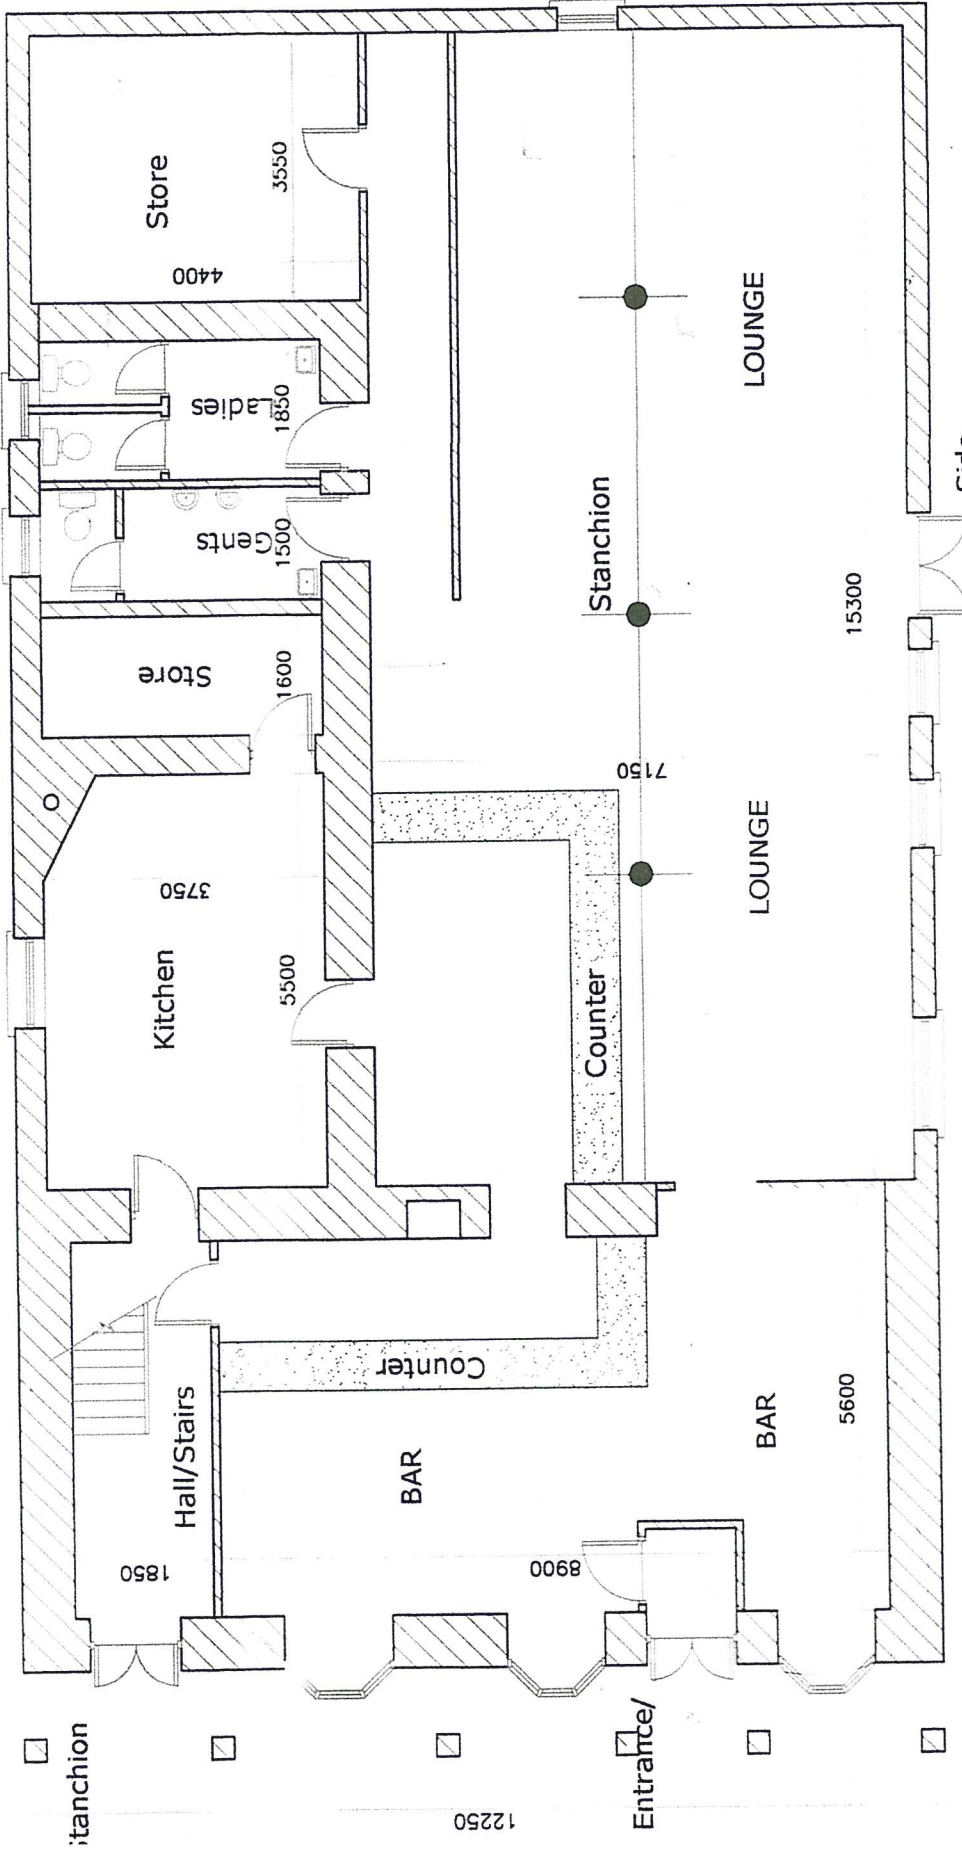

GROUND FLOOR PLAN

SCALE 1:100

2015 02 05 X2 = 170m²