



SECOND FLOOR/ROOF PLAN.

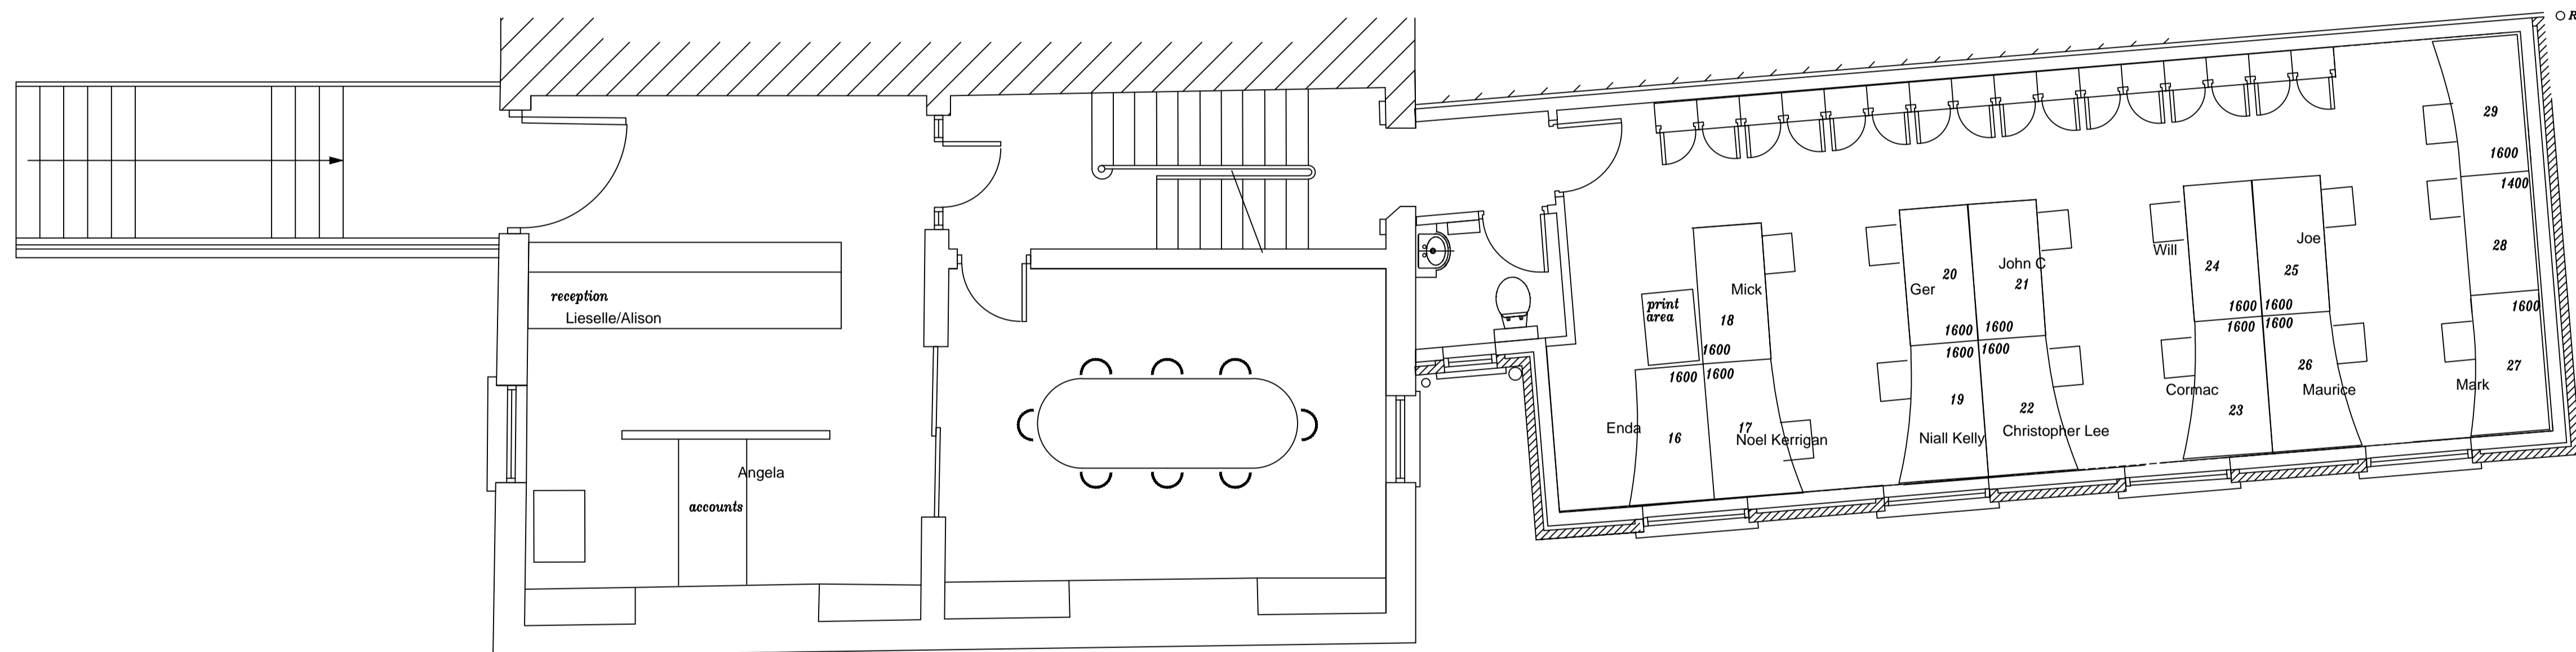

UPPER GROUND FLOOR/FIRST FLOOR

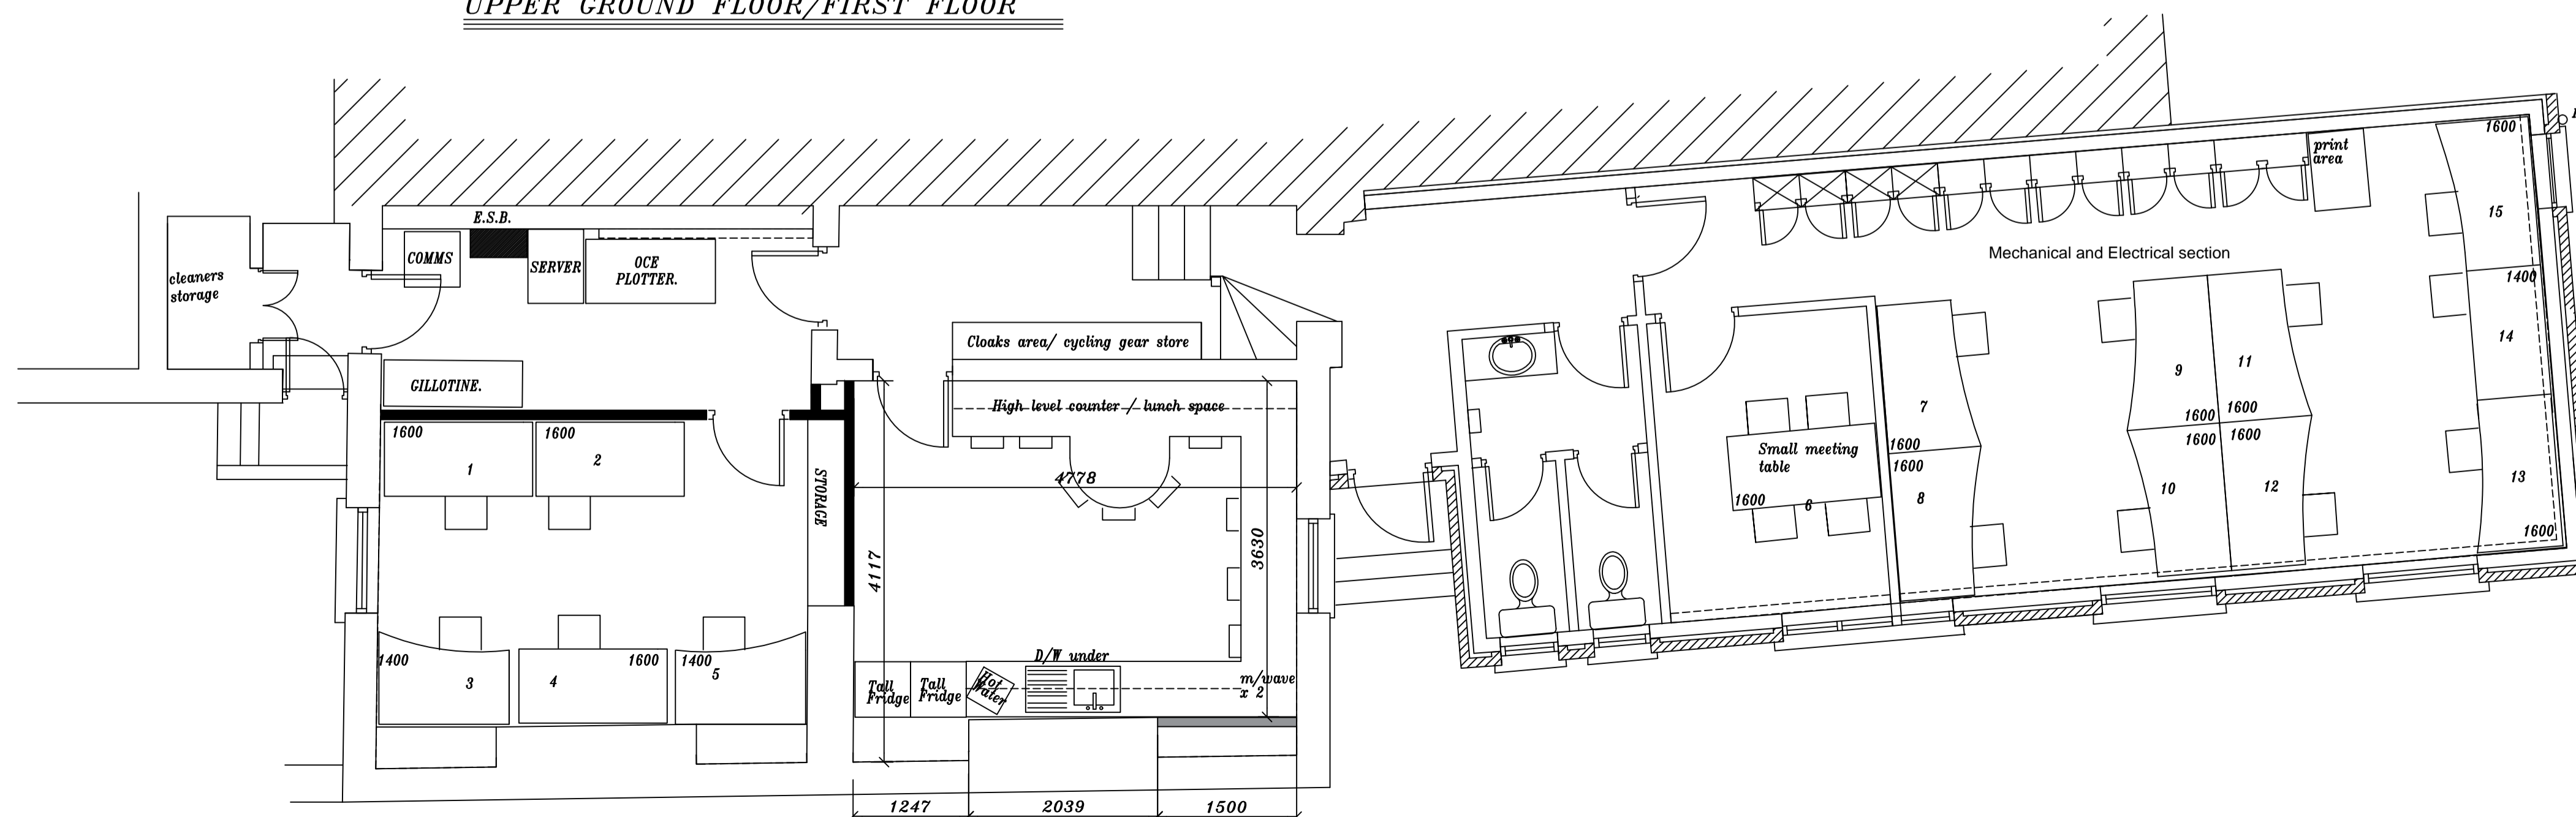

BASEMENT FLOOR/GROUND FLOOR

3	ISSUED FOR DESK LAYOUT	AK	MMcC	19.06.15
1	ISSUED FOR COMMENT	AK	MMcC	02.06.15
1	ISSUED FOR COMMENT	AK	MMcC	05.05.15

REV.	DESCRIPTION.	BY.	APPR.	DATE.
------	--------------	-----	-------	-------

THIS DOCUMENT IS COPYRIGHT AND THE PROPERTY OF MCELROY ASSOCIATES. THIS DOCUMENT IS NOT TO BE REPRODUCED, MODIFIED OR RELIED IN PART OR IN WHOLE TO ANY OTHER FIRM OR INDIVIDUAL WITHOUT THE PRIOR WRITTEN PERMISSION OF MCELROY ASSOCIATES.

M
E
A

McElroy Associates
Consulting Engineers & Project Managers

72 Hedington Road, Ballsbridge, D4
Tel: 660 9000 Fax: 660 9099
E Mail: info@mea.ie Web: www.mea.ie

CLIENT:
MCELROYASSOCIATES

PROJECT:
MEA OFFICE FITOUT

TITLE:
FLOOR LAYOUTS

DESIGNED: AK	CHECKED: MMCC	APPR'D: MMCC
DRAWN: AK	DATE: JUNE 2015	SCALE: 1:25@A1 1:50@A3

DRG.No.	25991_SK_001	REV.	3
---------	--------------	------	---