




1. All boundaries, dimensions and levels are to be checked on site before construction and any discrepancies are to be reported to the Architect.  
2. Partial Service: Any discrepancies with site or other information is to be advised to the Architect and direction or approval is to be sought before the implementation of the detail.  
3. Block and site plans are reproduced under license from the Ordnance Survey.  
4. Do not scale this drawing.  
5. For the purpose of coordination, all relevant parties must check this information prior to implementation and report any discrepancies to the Architect.

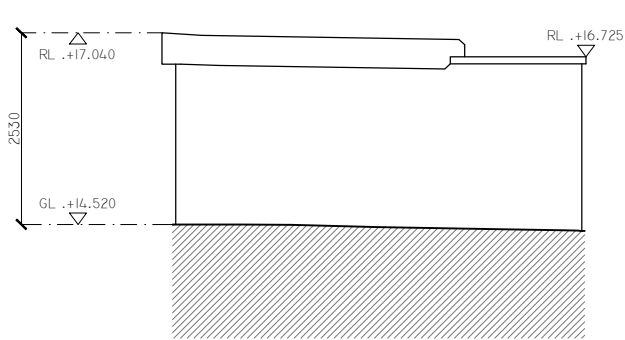


EXISTING SHED ELEVATION ONE  
SCALE 1:100

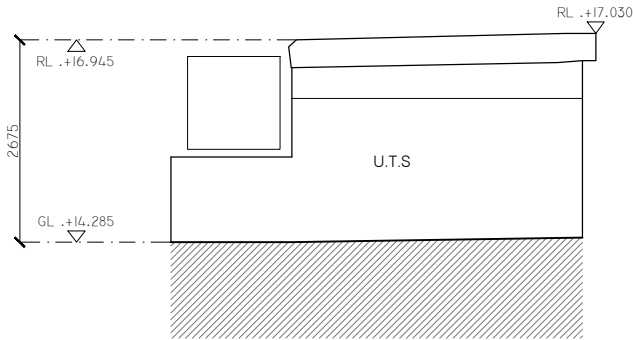


EXISTING SHED ELEVATION TWO  
SCALE 1:100

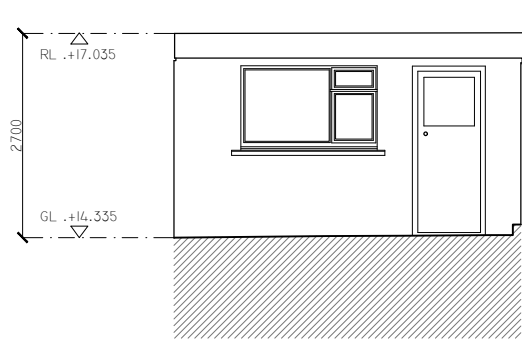


EXISTING SHED ELEVATION THREE  
SCALE 1:100

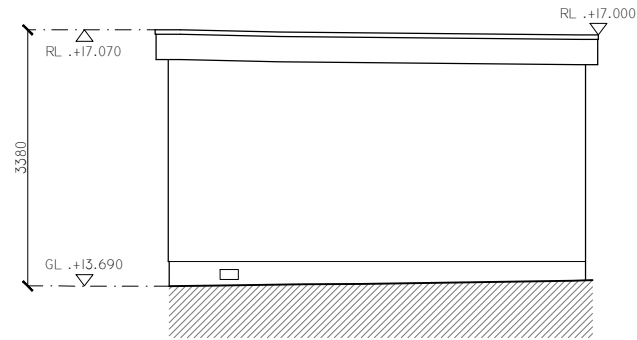


EXISTING SHED ELEVATION FOUR  
SCALE 1:100

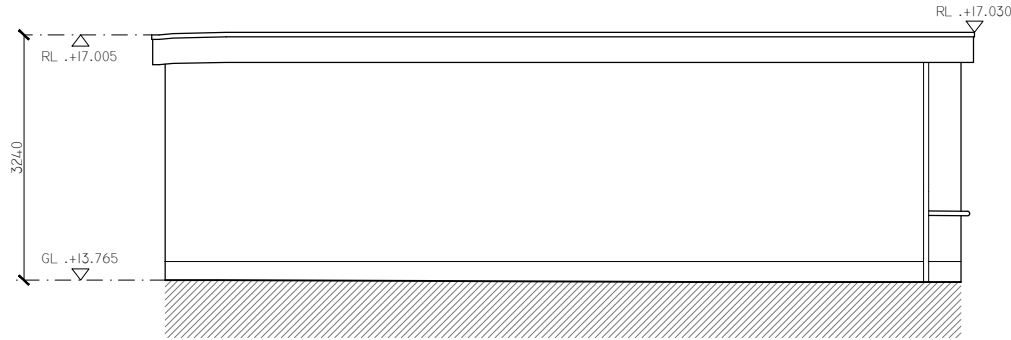

EXISTING SHED ELEVATION FIVE  
SCALE 1:100

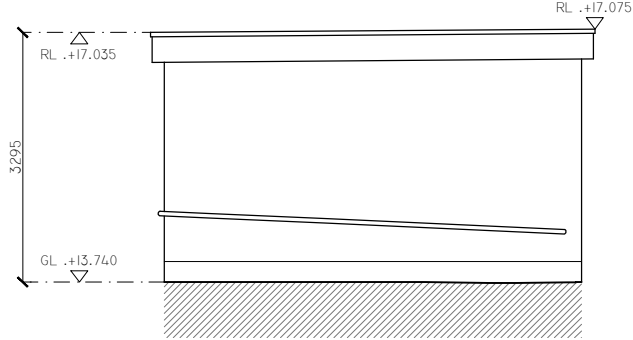

EXISTING SHED ELEVATION SIX  
SCALE 1:100

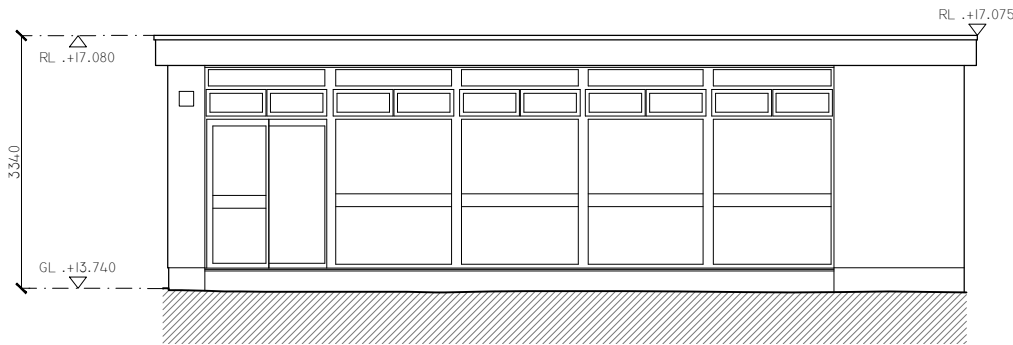

EXISTING SHED ELEVATION SEVEN  
SCALE 1:100

#### LEGEND.

- INDICATES EXISTING WALLS / STRUCTURE.
- INDICATES PROPOSED WALLS / STRUCTURE.

INDICATES STRUCTURE TO BE DEMOLISHED.

PLANNING

#### Adrian Hill Architects

No. 15 The Seapoint Building,  
44/45 Clontarf Road, Dublin 3.  
t: +353 1 479 3141  
w: adrianhill.ie

Client  
Georgina and Tony

Project  
No. 66 Kincora Grove

Drawing  
EXISTING SHED ELEVATIONS

Job No	Reg No	Rev No	Status
1943	(P)104	-	PLANNING

Scale	Date	Drawn by	Checked by
1:100@A3	May-20	JD	FW

Revisions				
REV No	DATE	NOTE		

0 1 2 4 5M  
1/100 @ A3