


PROPOSED NORTHERN ELEVATION ONE
SCALE 1:100

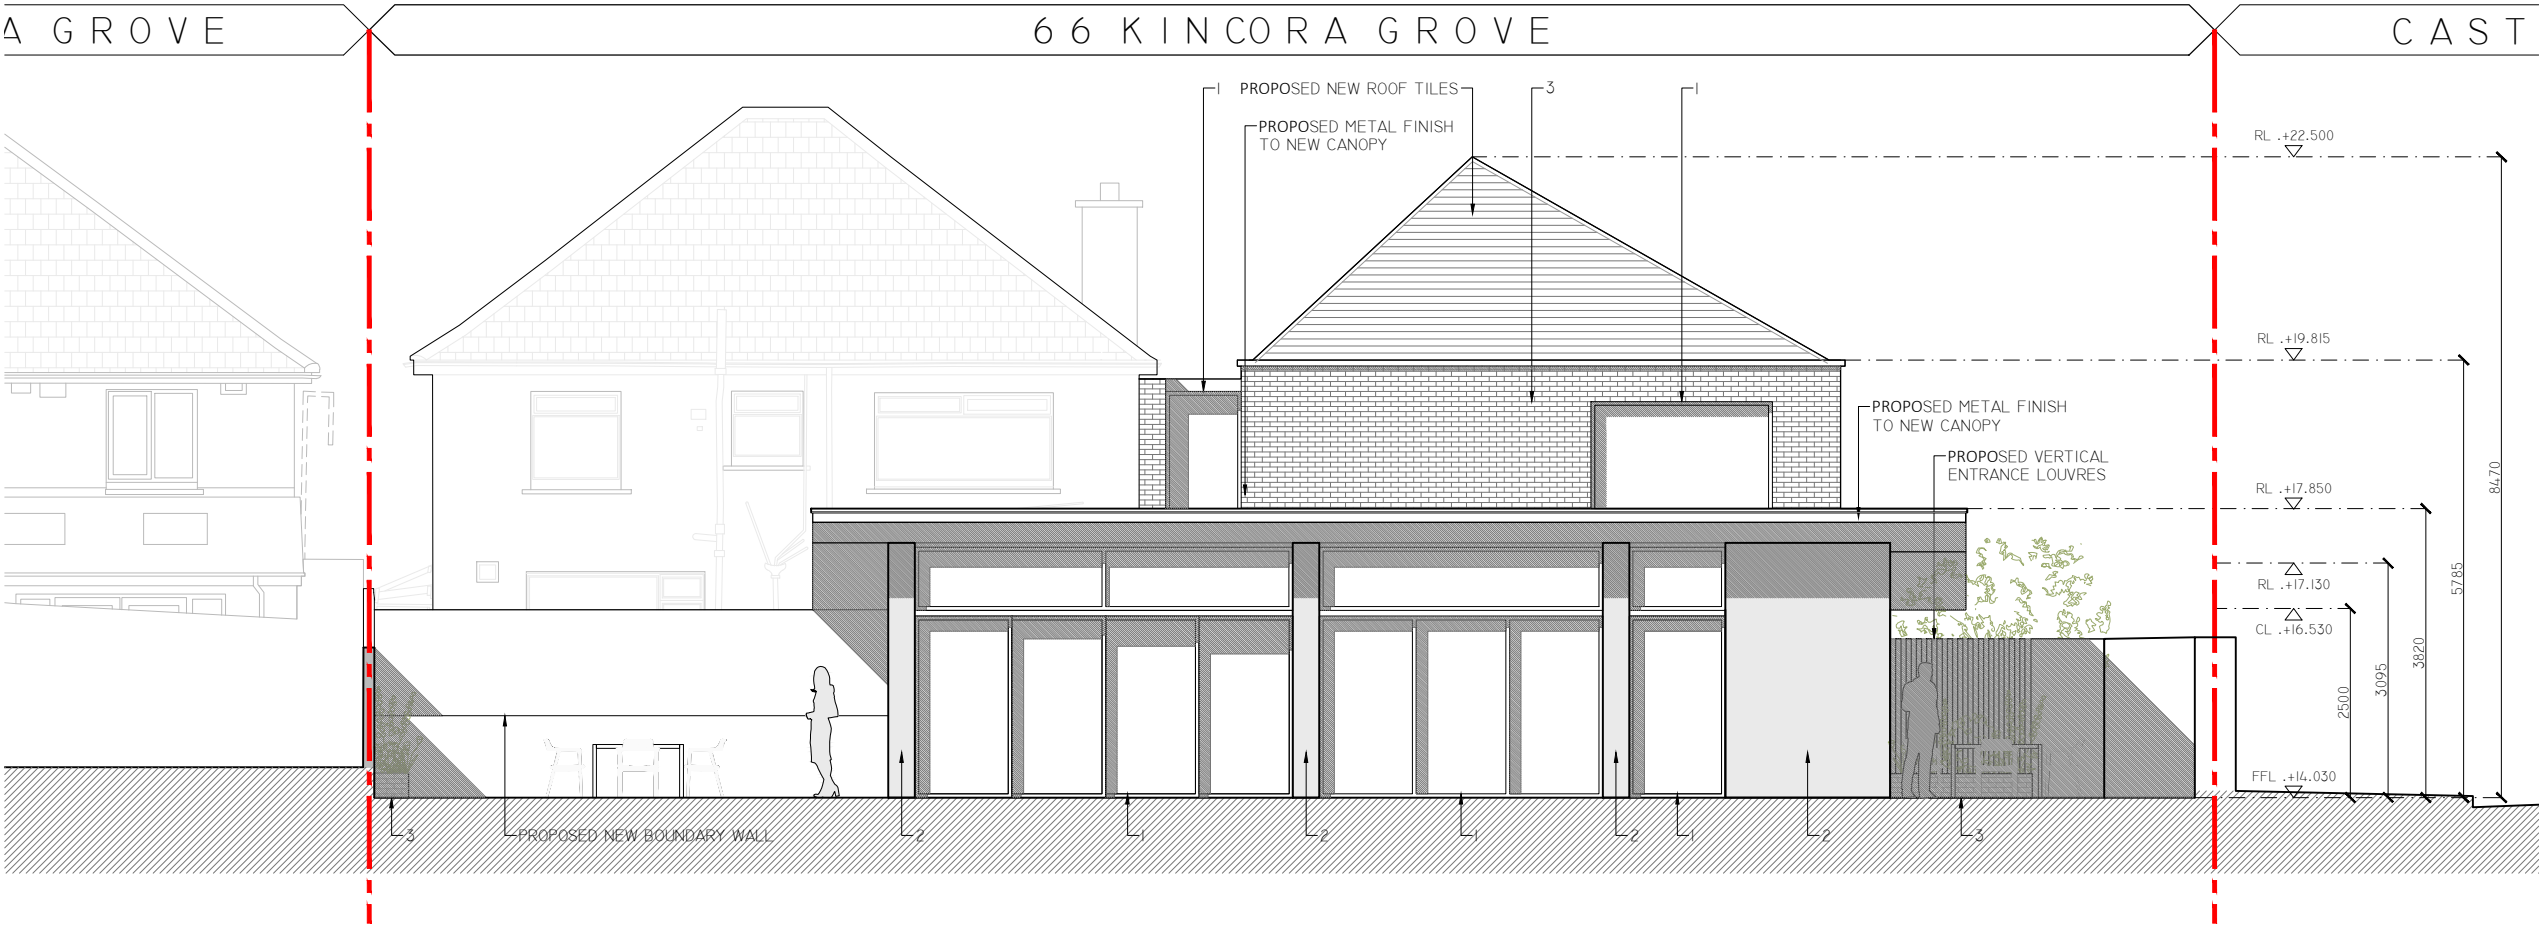

PROPOSED SOUTHERN ELEVATION ONE
SCALE 1:100

1. All boundaries, dimensions and levels are to be checked on site before construction and any discrepancies are to be reported to the Architect.
2. Partial Service: Any discrepancies with site or other information is to be advised to the Architect and direction or approval is to be sought before the implementation of the detail.
3. Block and site plans are reproduced under license from the Ordnance Survey.
4. Do not scale this drawing.
5. For the purpose of coordination, all relevant parties must check this information prior to implementation and report any discrepancies to the Architect.

NOTE:

1. SELECT NEW ALU-CLAD / TIMBER WINDOW.
2. SELECT RENDER FINISH
3. SELECT BRICK FINISH.
4. SELECT NEW ALU-CLAD / TIMBER SLIDING DOOR.
5. SELECT NEW ALU-CLAD / TIMBER DOOR.

LEGEND.

- INDICATES EXISTING WALLS / STRUCTURE.
- INDICATES PROPOSED WALLS / STRUCTURE.
- EXTENT OF PROPOSED NEW WORKS.
- INDICATES STRUCTURE TO BE DEMOLISHED.
- INDICATES SITE BOUNDARY

PLANNING

Adrian Hill Architects
No. 15 The Seapoint Building,
44/45 Clontarf Road, Dublin 3.
t: +353 1 479 3141
w: adrianhill.ie

Client
Georgina and Tony

Project
No. 66 Kincora Grove

Drawing
PROPOSED NORTHERN AND SOUTHERN ELEVATION

Job No	Reg No	Rev No	Status
1943	(P)300	-	PLANNING

Scale	Date	Drawn by	Checked by
1:100@A3	May-20	JD	FW

Revisions				
REV No	DATE	NOTE	-	-

