



South East Elevation
Scale 1:100

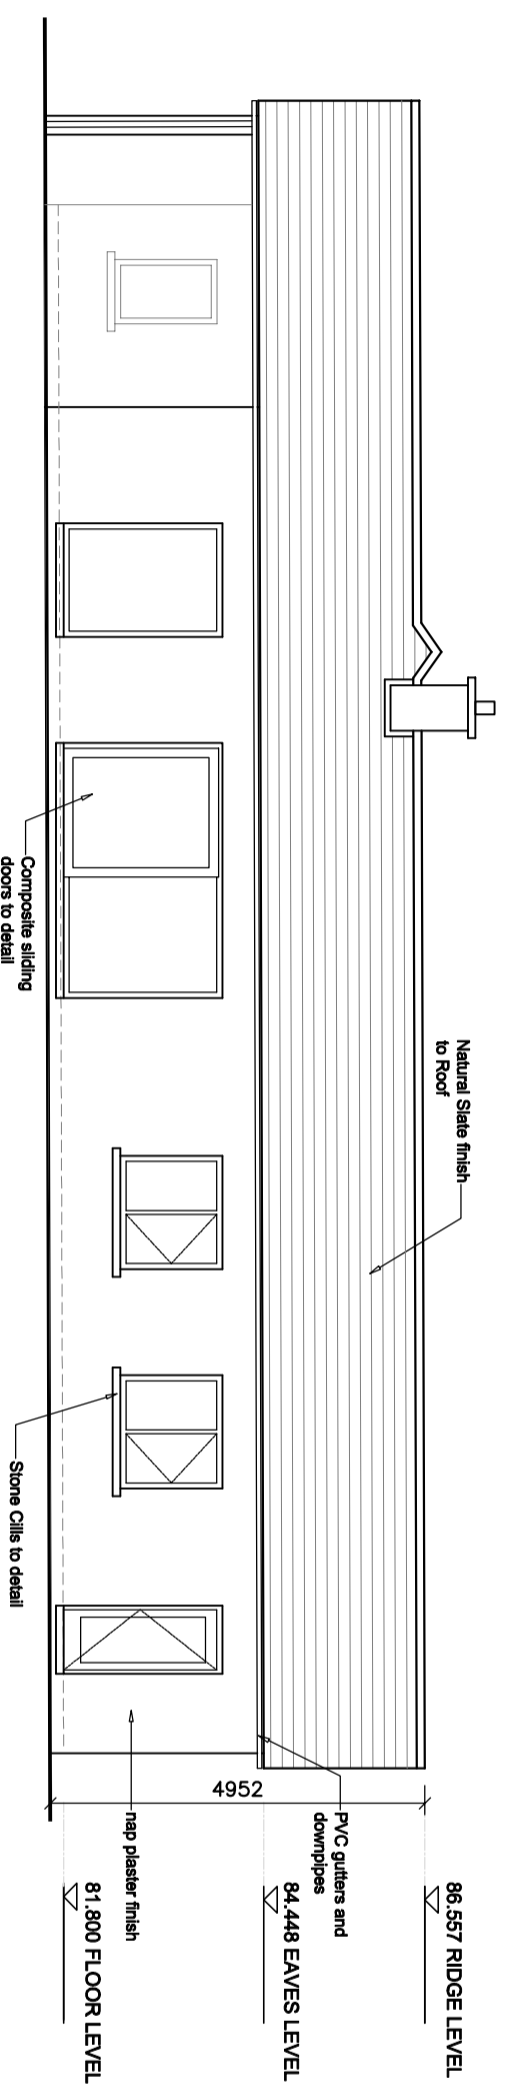

South West Elevation
Scale 1:100

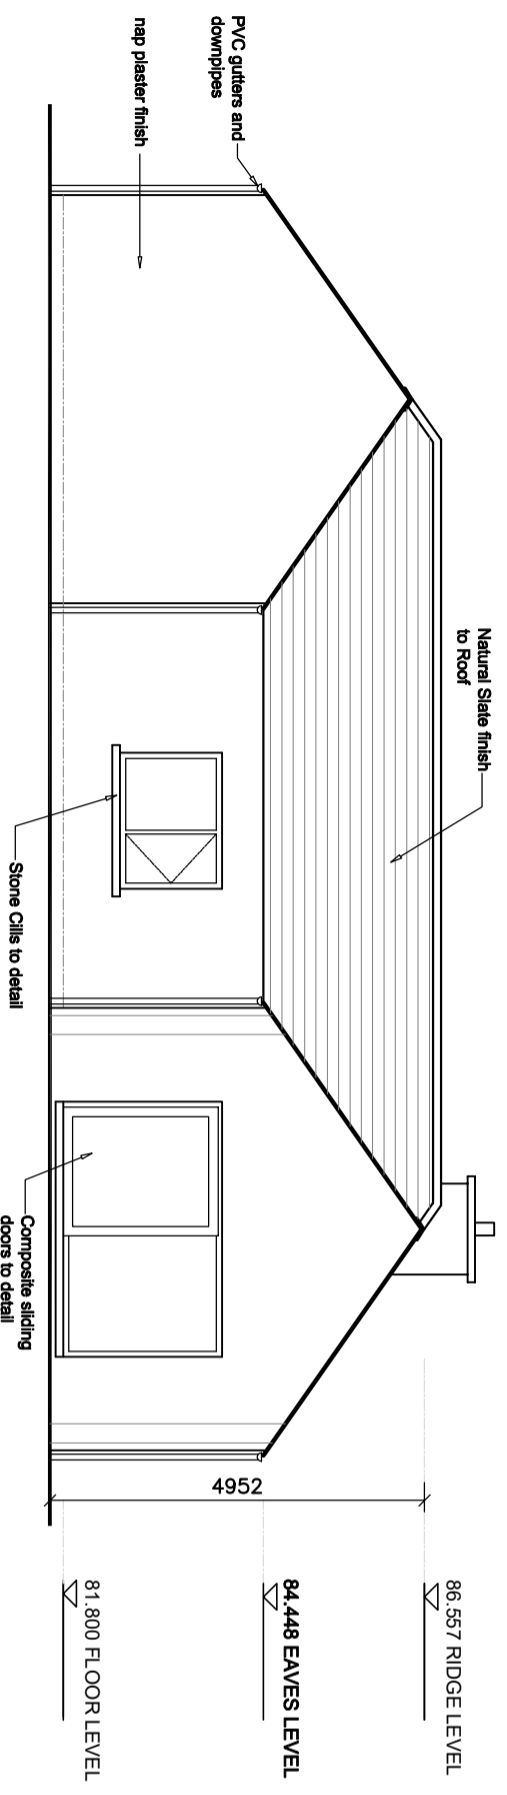

South East Elevation
Scale 1:100

Revision	Date	Description	By
A	11.11.22	Issued for Planning	DMCN

Drawing Status:
PLANNING

Drawn By:
David McKeilly, Dip Arch Tech,
Johnswainbridge Co. Kildare,
Tel. 086 8372983

GENERAL NOTE

Notes:
Do not scale. Use figured dimensions only
This drawing to be read in conjunction with all relevant specifications and drawings
All dimensions to be checked on site.
In the event of any discrepancies between drawings the contractor is to inform the Architect immediately.

Client:
Shane MacNeaney

Project:
**Proposed Dwelling at
Ballynamullagh,
Enfield, Co. Kildare**

Drawing Title:
**Proposed Drawings -
GA Elevations #1**

Date:	Job No.:	Dwg. No.:	Scale:	Rev:
Nov '22	22-01	2002	1:100	A