


North East Elevation
Scale 1:100

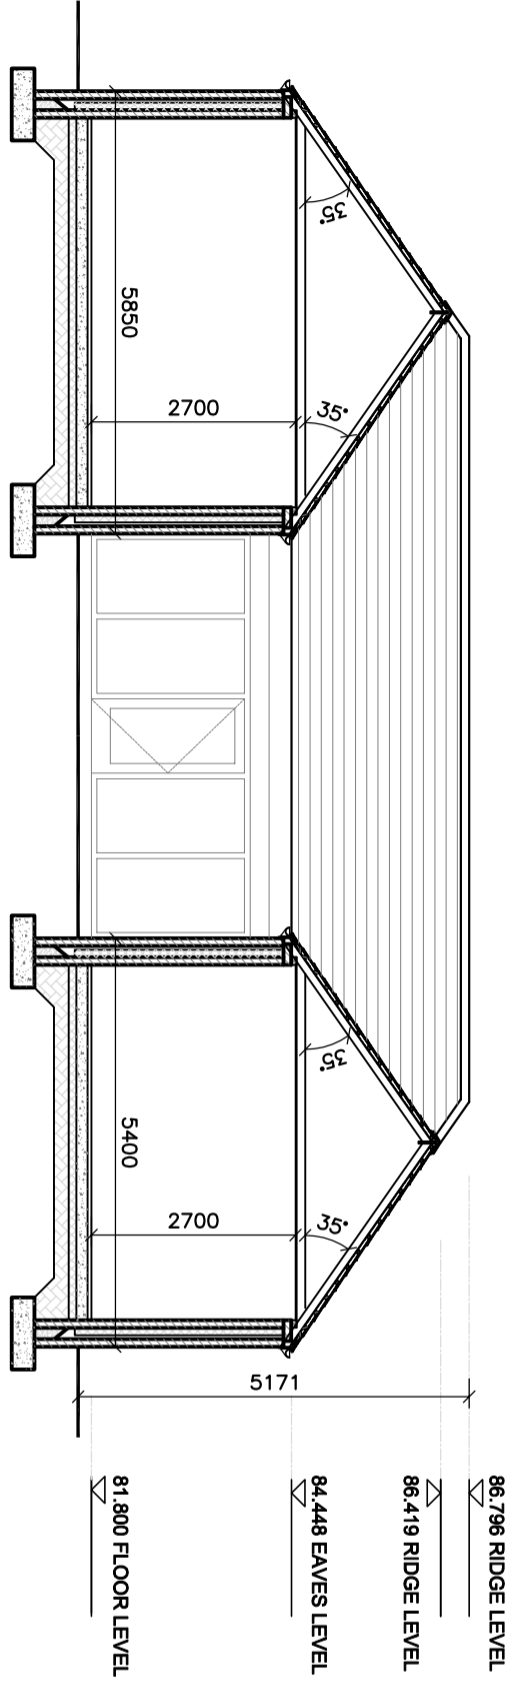

Section AA - Proposed
Scale 1:100

Building to be constructed in accordance with Construction Drawings and Specification

Revision	Date	Description	By
A	11.11.22	Issued for Planning	DMCN

Drawing Status: **PLANNING**

Drawn By: David McNally, Dip Arch Tech, Johnswainbridge Co. Kildare, Tel. 086 8372933

GENERAL NOTE

Notes:
Do not scale. Use figured dimensions only
This drawing to be read in conjunction with all relevant specifications and drawings
All dimensions to be checked on site.
In the event of any discrepancies between drawings the contractor is to inform the Architect immediately.

Client: **Shane MacNeaney**

Project: **Proposed Dwelling at Ballynamullagh, Enfield, Co. Kildare**

Drawing Title: **Proposed Drawings - GA Elevations #2 & Section AA**

Date:	Job No.:	Dwg. No.:	Scale:	Rev:
Nov '22	22-01	2003	1:100	A