


FRONT ELEVATION

SCALE : 1 : 50



REAR ELEVATION


SCALE : 1 : 50

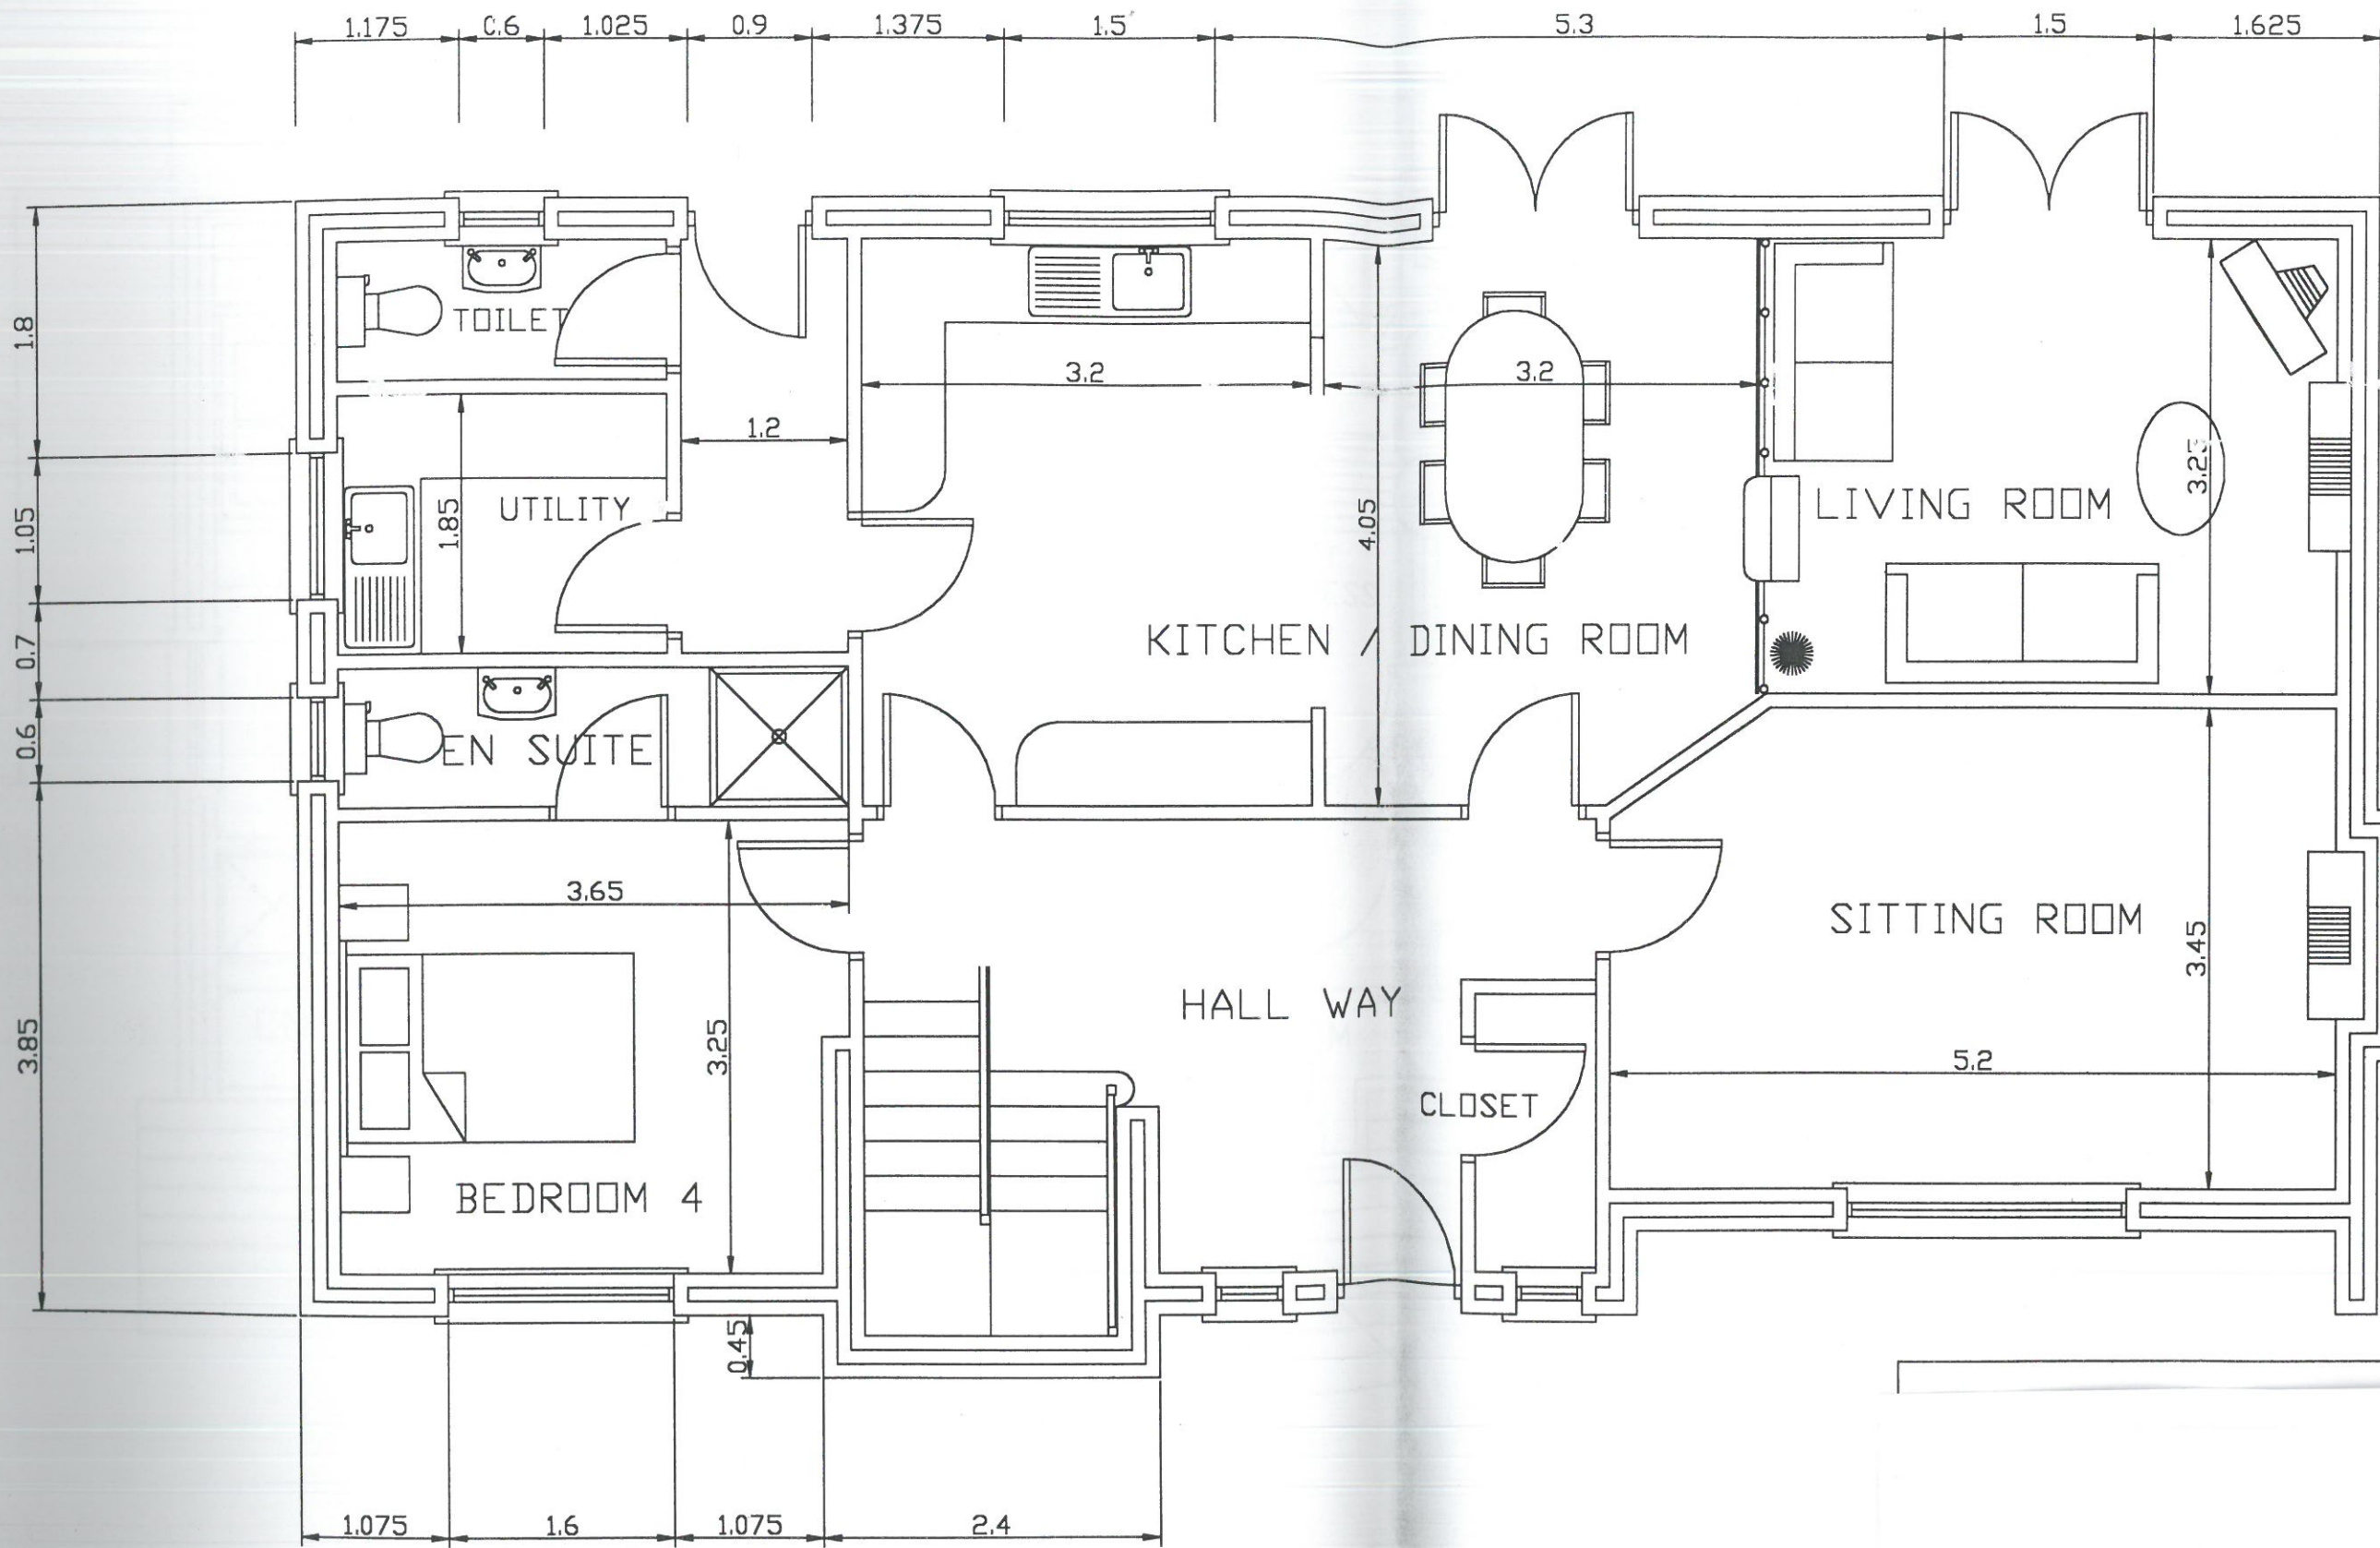

GROUND FLOOR PLAN

Area = 103 sq.m

SCALE : 1 : 50

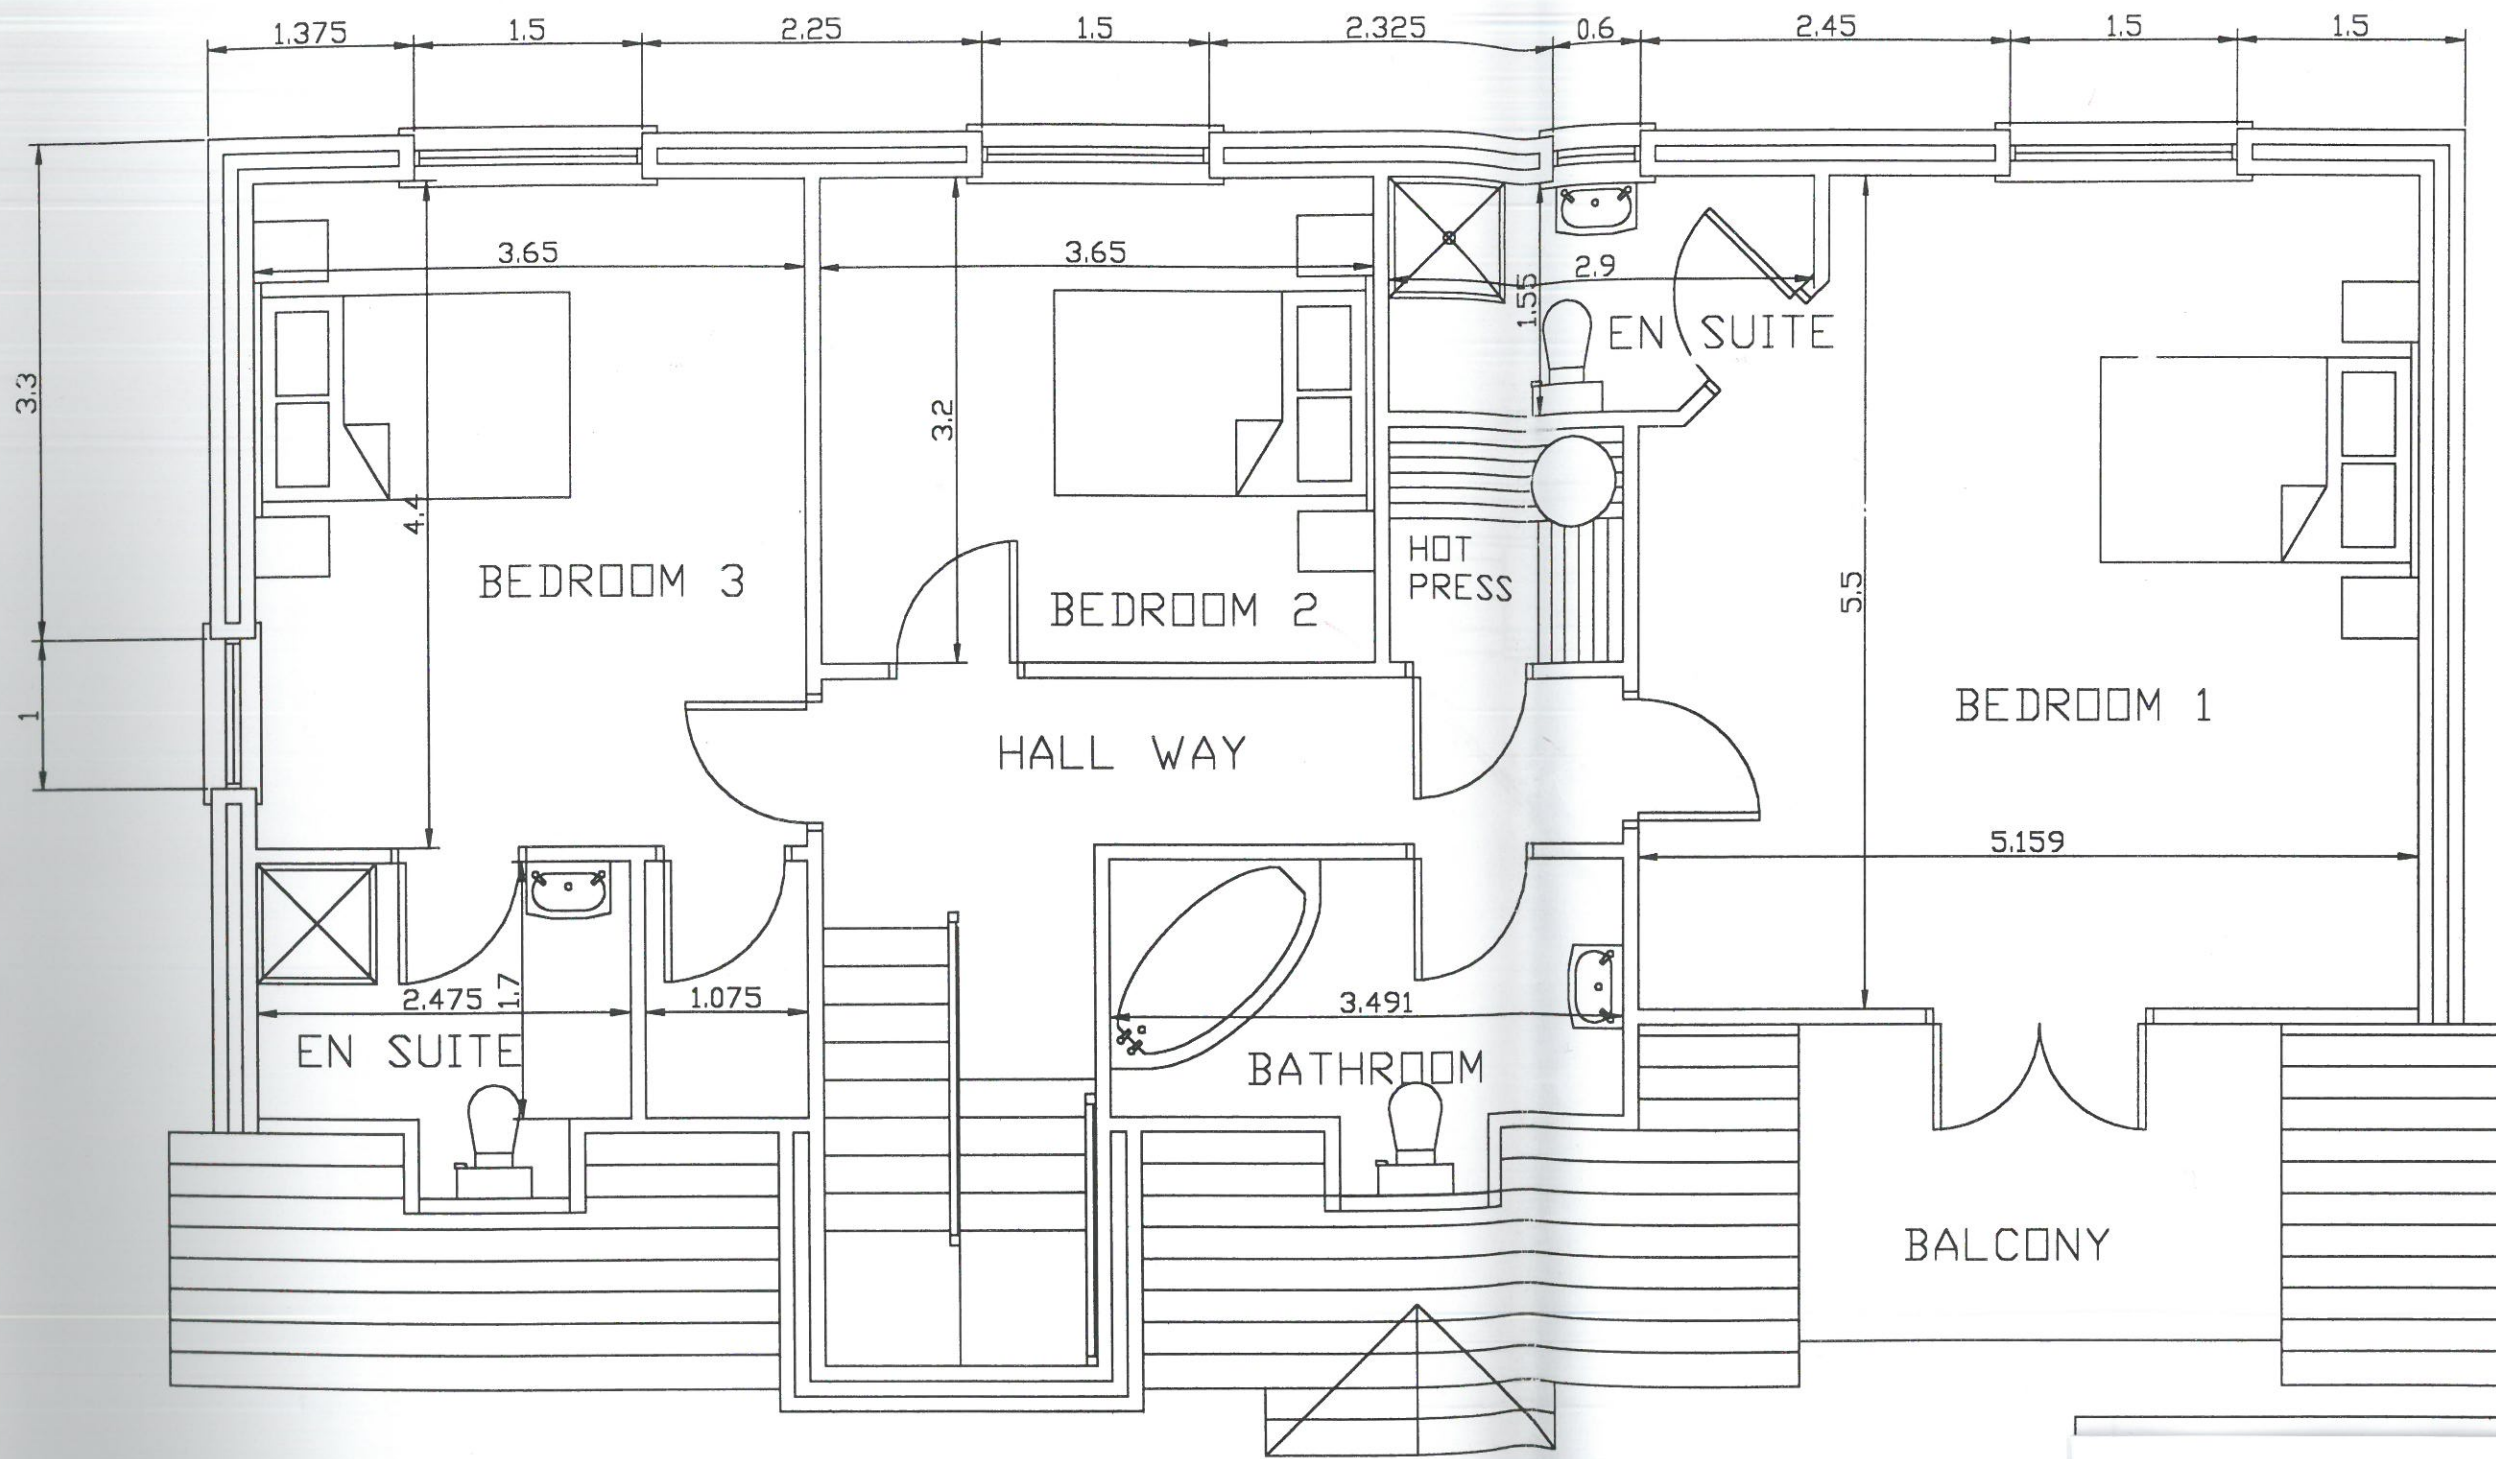

FIRST FLOOR PLAN

Area = 95.5 sq.m

SCALE : 1 : 50