


Rev	Date	By	Chk	Note
C2	22/05/25	AMc	DMc	construction issue
C1	24/07/24	AMc	DMc	construction issue



Client: Remcoll Developments  
Project: Proposed Housing Estate  
34 Units, Milleenoola,  
Bantry, Co. Cork

Title: Proposed Houses  
Block 5A - House Type D1 & D1  
Rising Wall Plan  
Drawn: AMc Project No: 33400  
Checked: DMc Drawing No: CH B5A 101 Rev: C2  
Scale: 1:50 (A3)  
Date: 29/05/2024

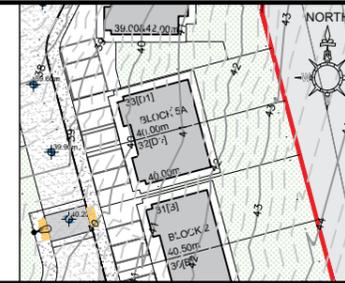

- Notes**
- All dimensions shown are in meters unless otherwise stated.
  - Figured dimensions to be used in preference to scaled dimensions. All dimensions to be checked on site.
  - This drawing to be read in conjunction with all other relevant drawings and specifications.
  - Any discrepancies found on drawings to be reported immediately to DMCA Consultants.
  - No part of this work may be modified, reproduced or copied in any form or by any means, without permission from DMCA Consultants

**ITM CO-ORDINATES**  
500872mE, 549002mN  
**EIRCODE:**  
P75 DV74 [neighboring estate]

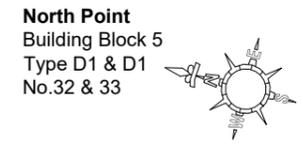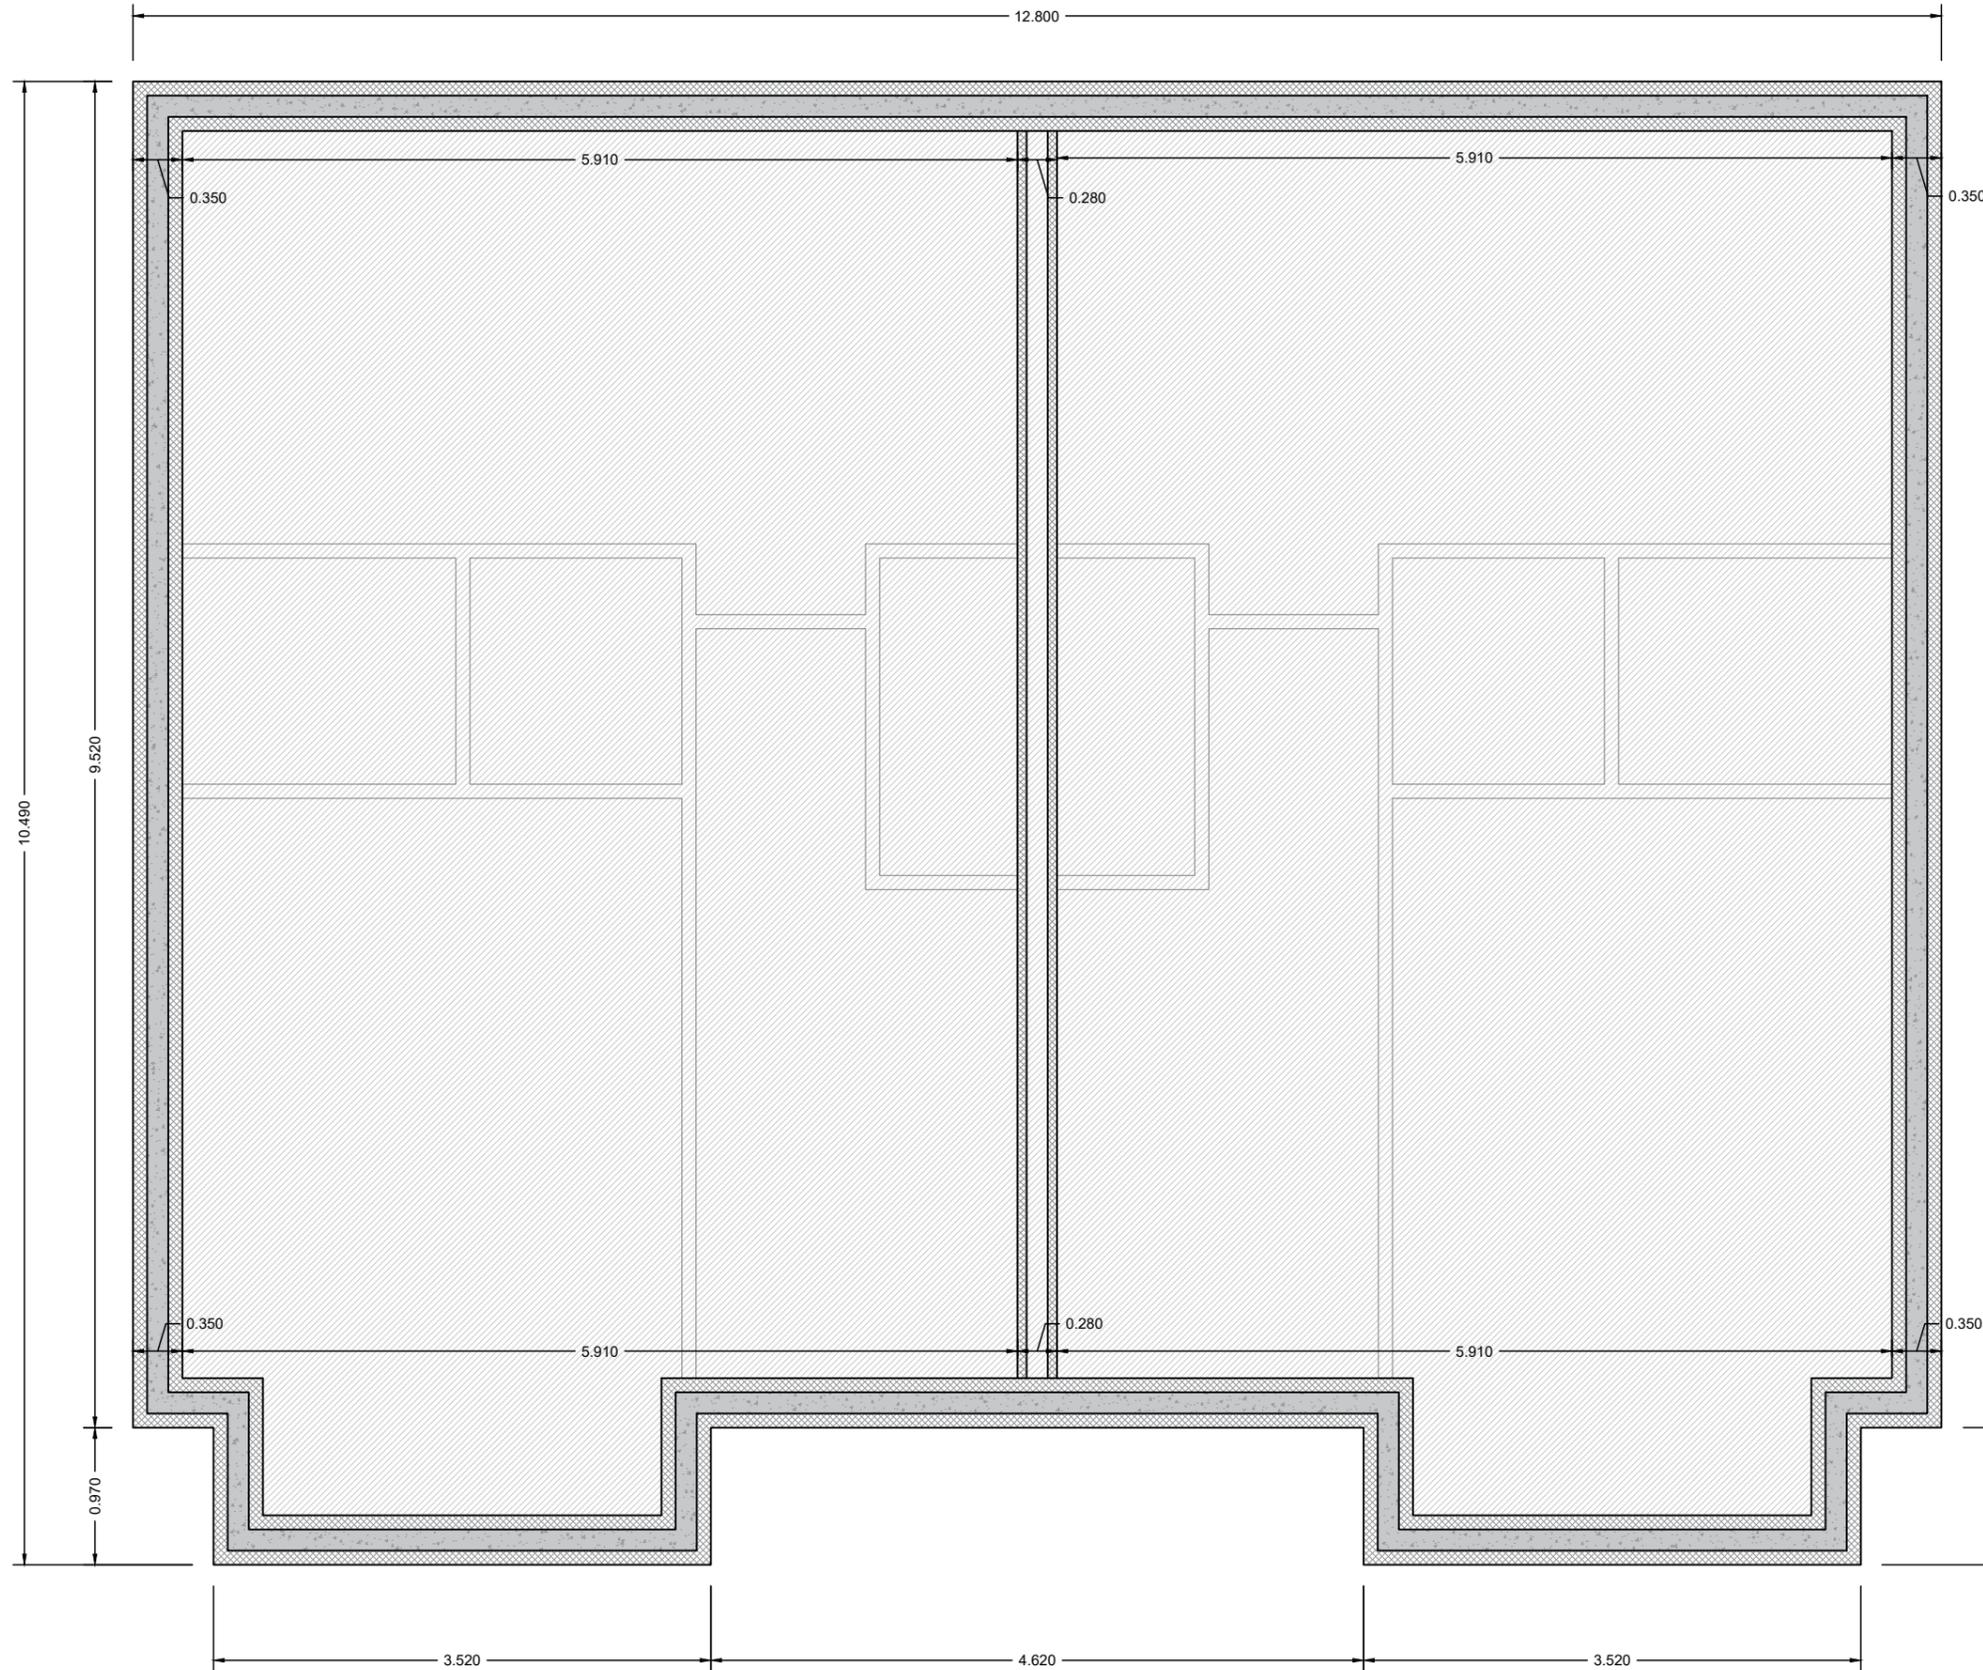

Rev	Date	By	Chk	Note
C2	22/05/25	AMc	DMc	construction issue
C1	24/07/24	AMc	DMc	construction issue

Client: Remcoll Developments

Project: Proposed Housing Estate  
 34 Units, Milleenoola,  
 Bantry, Co. Cork


Title: Proposed Houses  
 Block 5A - House Type D1 & D1  
 Ground Floor Plan

Drawn: AMc	Project No: 33400
Checked: DMc	Drawing No: CH B5A 102
Scale: 1:50 (A3)	Rev: C2
Date: 29/05/2024	




- Notes**
- All dimensions shown are in meters unless otherwise stated.
  - Figured dimensions to be used in preference to scaled dimensions. All dimensions to be checked on site.
  - This drawing to be read in conjunction with all other relevant drawings and specifications.
  - Any discrepancies found on drawings to be reported immediately to DMCA Consultants.
  - No part of this work may be modified, reproduced or copied in any form or by any means, without permission from DMCA Consultants

**ITM CO-ORDINATES**  
 500872mE, 549002mN  
**EIRCODE:**  
 P75 DV74 [neighboring estate]

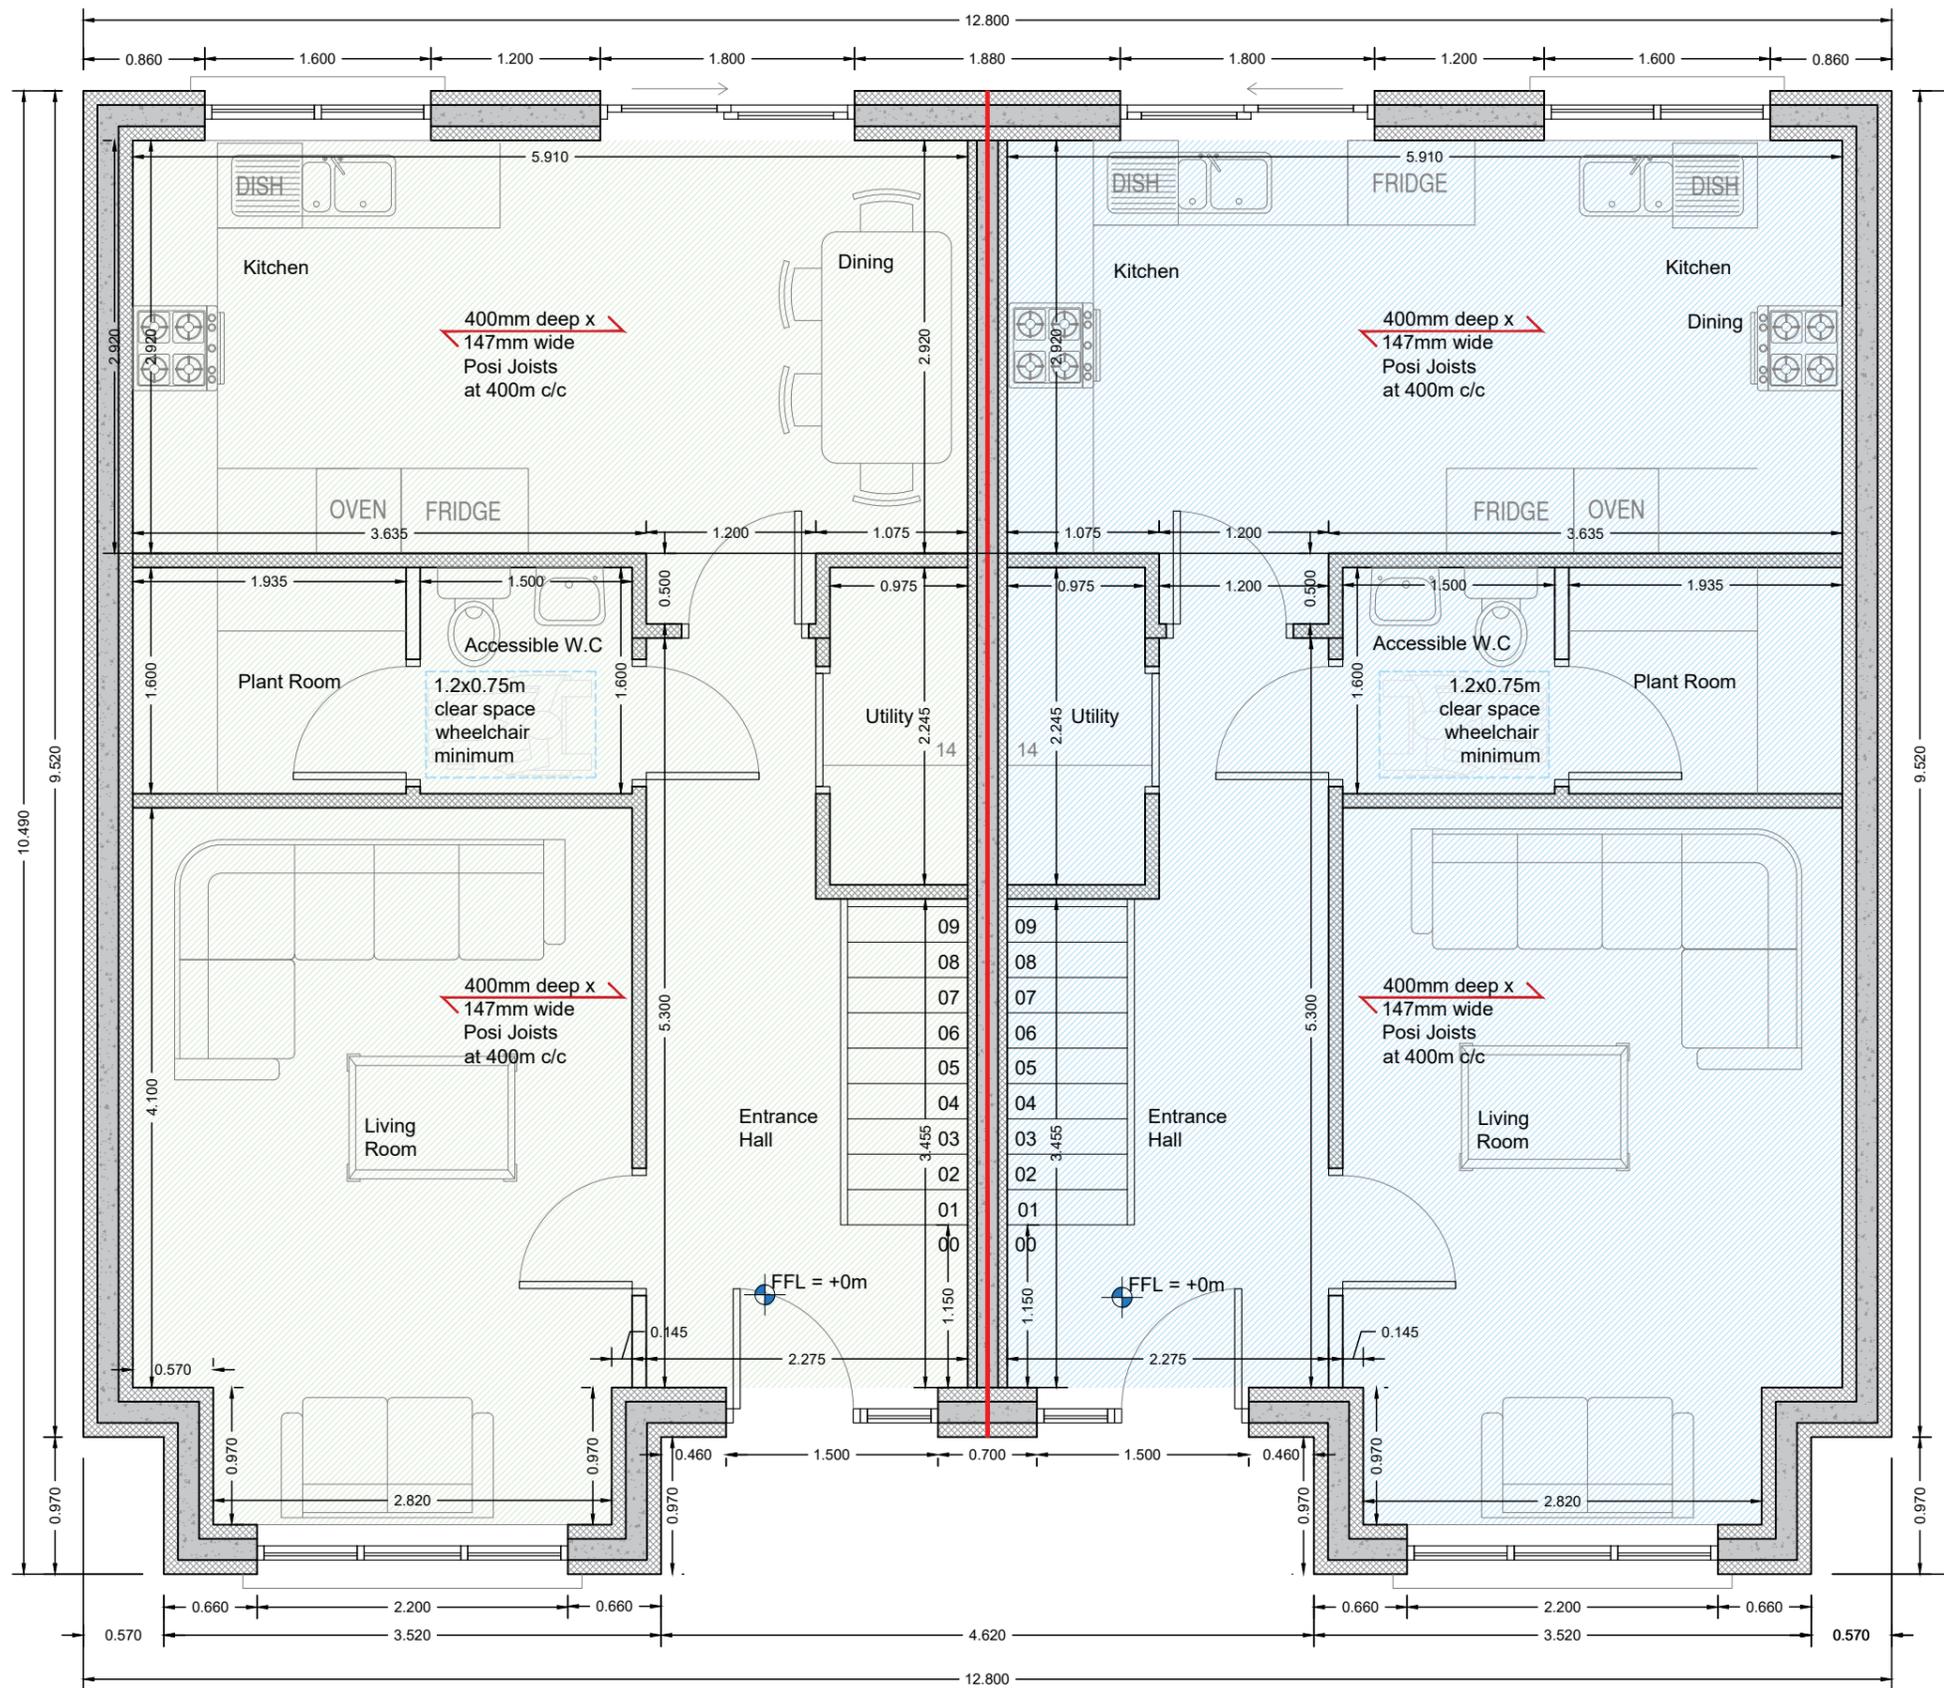

**North Point**  
 Building Block 5  
 Type D1 & D1  
 No.32 & 33

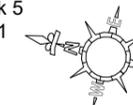

**Ground Floor Plan**

	Type D1	Type D1
G.F.:	56m <sup>2</sup>	56m <sup>2</sup>
F.F.:	53m <sup>2</sup>	53m <sup>2</sup>
Total:	109m <sup>2</sup>	109m <sup>2</sup>

Rev	Date	By	Chk	Note
C2	22/05/25	AMc	DMc	construction issue
C1	24/07/24	AMc	DMc	construction issue

Client: Remcoll Developments  
Project: Proposed Housing Estate  
34 Units, Milleenoola,  
Bantry, Co. Cork


Title: Proposed Houses  
Block 5A - House Type D1 & D1  
First Floor Plan

Drawn:	AMc	Project No:	33400
Checked:	DMc	Drawing No:	CH B5A 103
Scale:	1:50 (A3)	Rev:	C2
Date:	29/05/2024		




- Notes**
- All dimensions shown are in meters unless otherwise stated.
  - Figured dimensions to be used in preference to scaled dimensions. All dimensions to be checked on site.
  - This drawing to be read in conjunction with all other relevant drawings and specifications.
  - Any discrepancies found on drawings to be reported immediately to DMCA Consultants.
  - No part of this work may be modified, reproduced or copied in any form or by any means, without permission from DMCA Consultants

**ITM CO-ORDINATES**  
500872mE, 549002mN  
**EIRCODE:**  
P75 DV74 [neighboring estate]

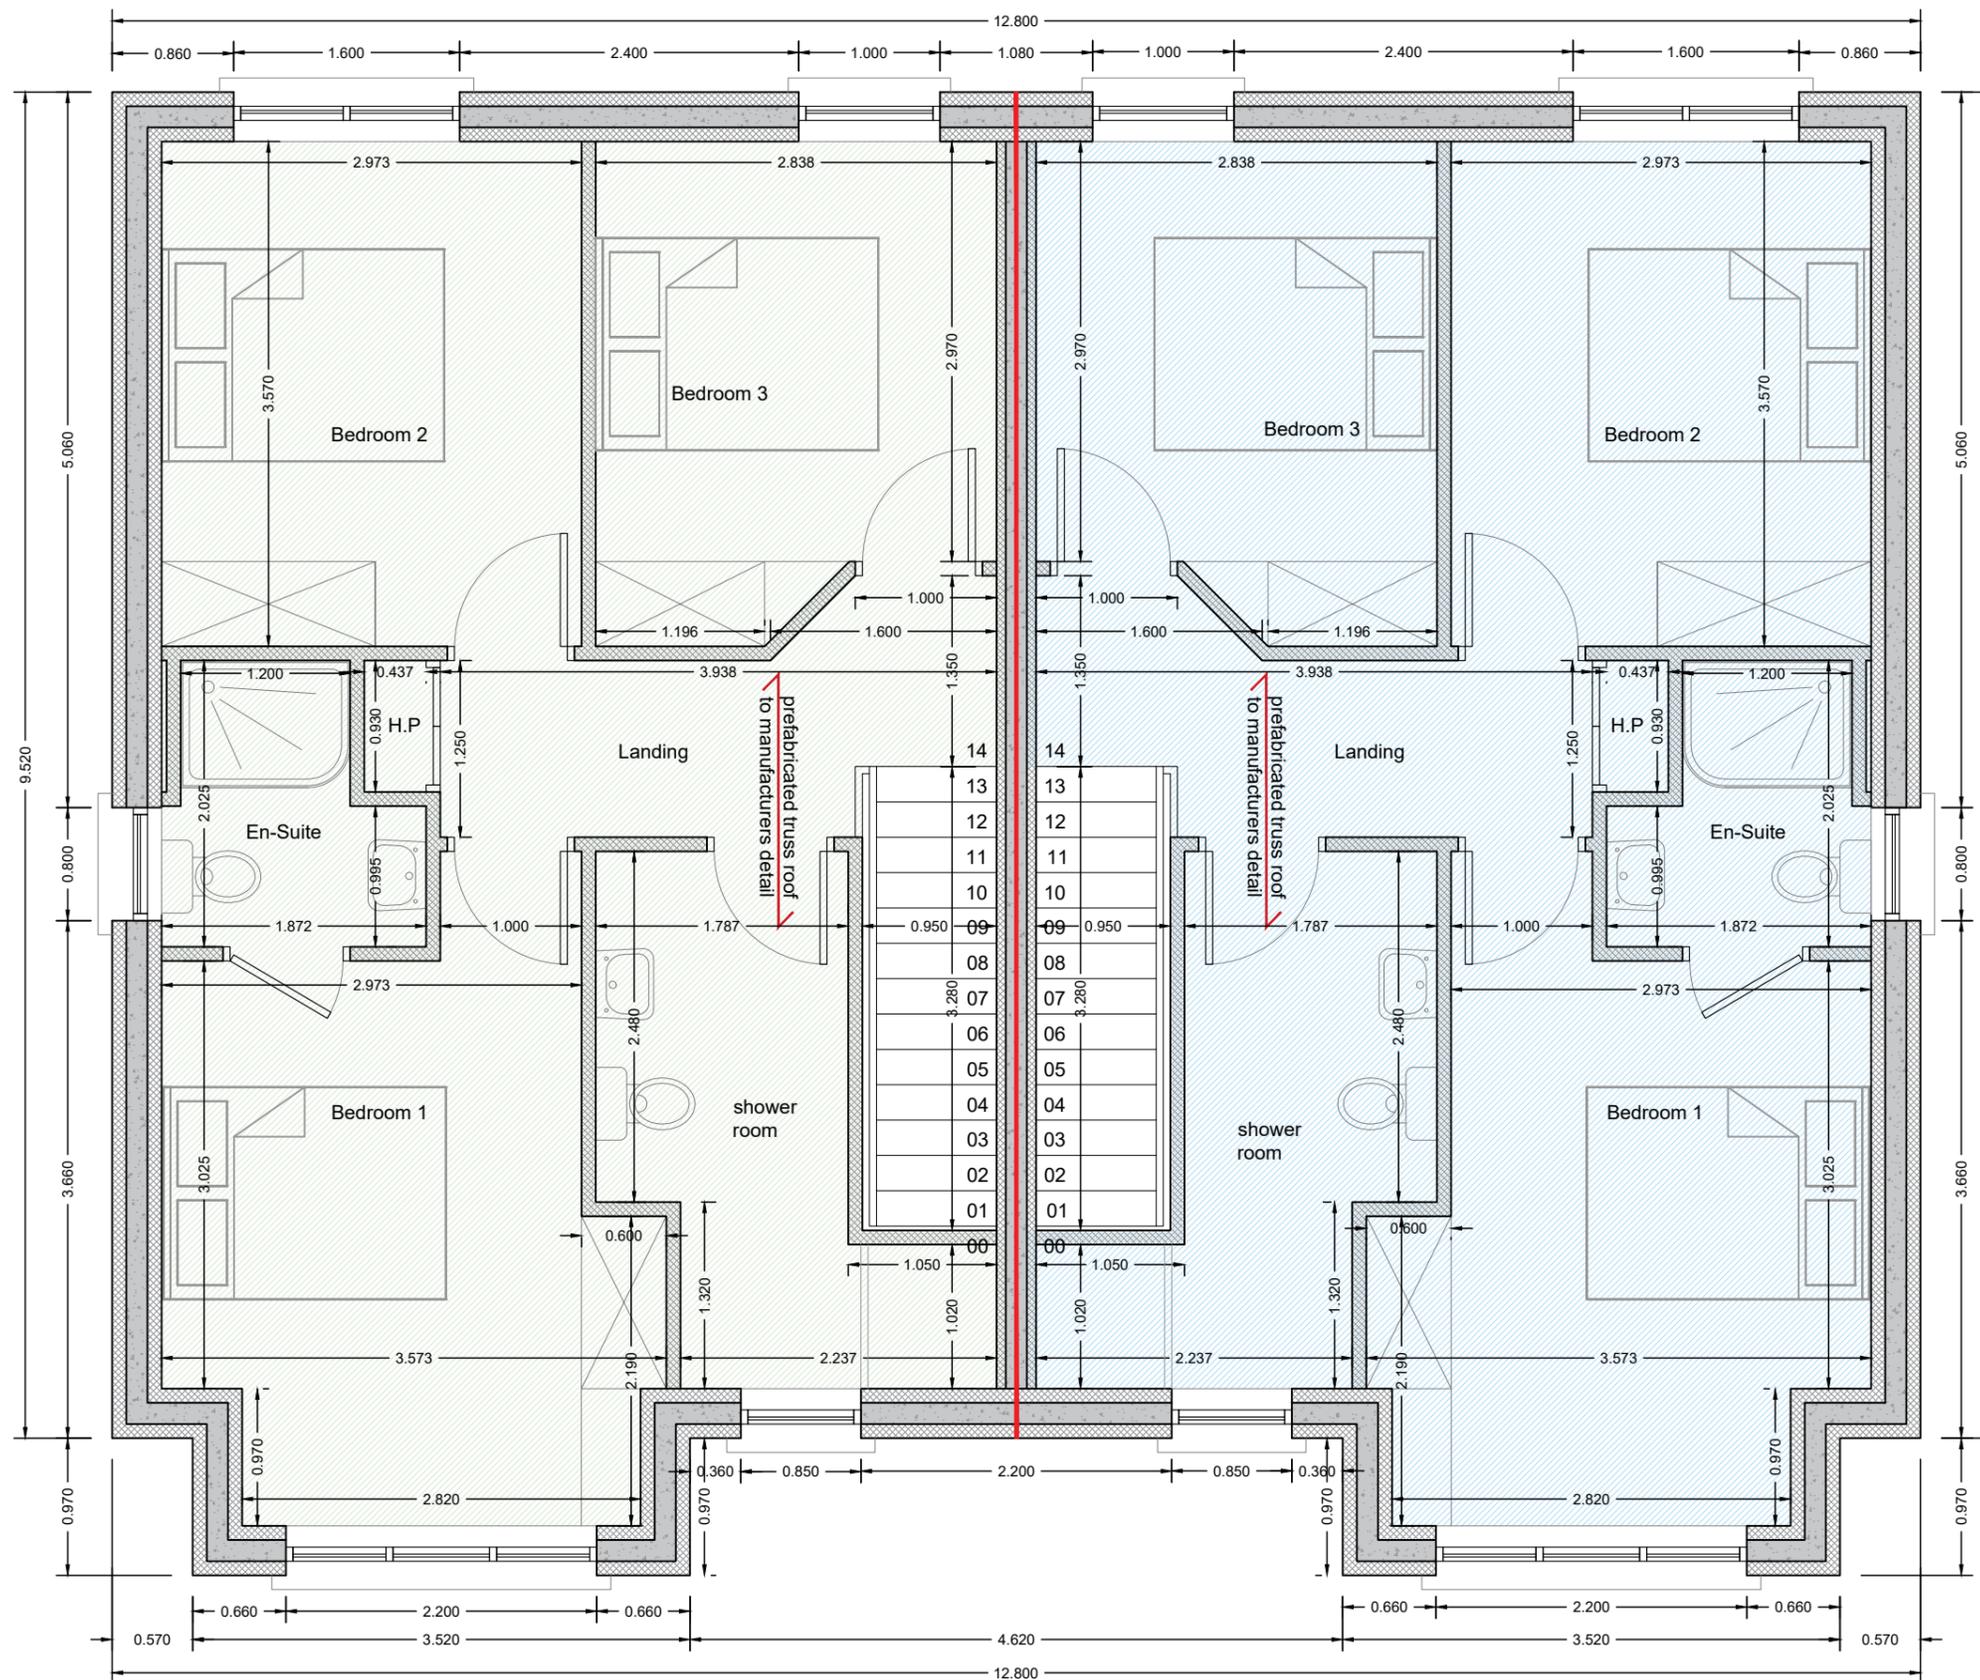

**North Point**  
Building Block 5  
Type D1 & D1  
No.32 & 33

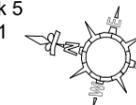

**First Floor Plan**


Type D1	Type D1
G.F.: 56m <sup>2</sup>	56m <sup>2</sup>
F.F.: 53m <sup>2</sup>	53m <sup>2</sup>
Total :109m <sup>2</sup>	109m <sup>2</sup>

Rev	Date	By	Chk	Note
C2	22/05/25	AMc	DMc	construction issue
C1	24/07/24	AMc	DMc	construction issue

Client: Remcoll Developments  
Project: Proposed Housing Estate  
34 Units, Milleenoola,  
Bantry, Co. Cork

Title: Proposed Houses  
Block 5A - House Type D1 & D1  
Elevations

Drawn:	AMc	Project No:	33400
Checked:	DMc	Drawing No:	CH B5A 103
Scale:	1:50 (A3)	Rev:	C2
Date:	29/05/2024		

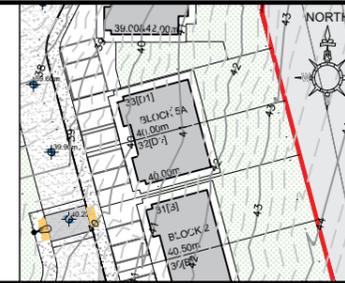


- Notes**
- All dimensions shown are in meters unless otherwise stated.
  - Figured dimensions to be used in preference to scaled dimensions. All dimensions to be checked on site.
  - This drawing to be read in conjunction with all other relevant drawings and specifications.
  - Any discrepancies found on drawings to be reported immediately to DMCA Consultants.
  - No part of this work may be modified, reproduced or copied in any form or by any means, without permission from DMCA Consultants

**ITM CO-ORDINATES**  
500872mE, 549002mN  
**EIRCODE:**  
P75 DV74 [neighboring estate]


### Block Type 5Aof7




**Front Elevation**  
scale 1:100

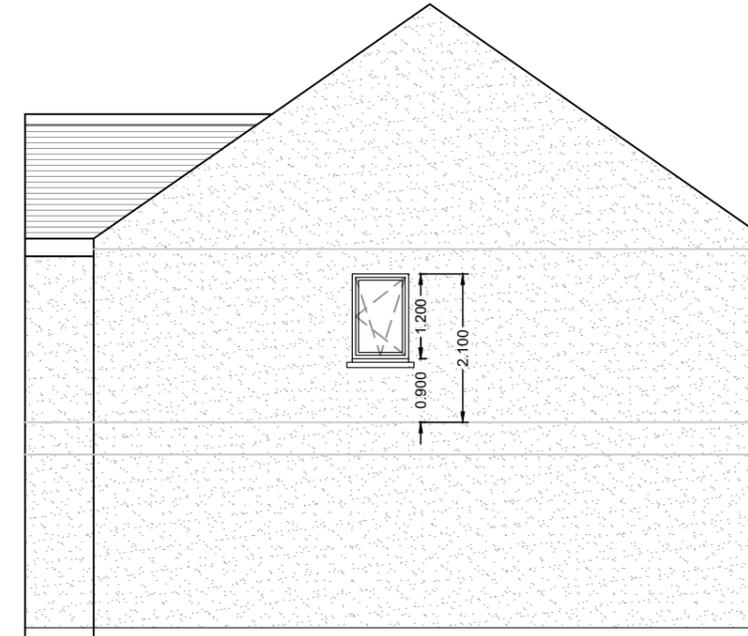

**Side Elevation**  
scale 1:100

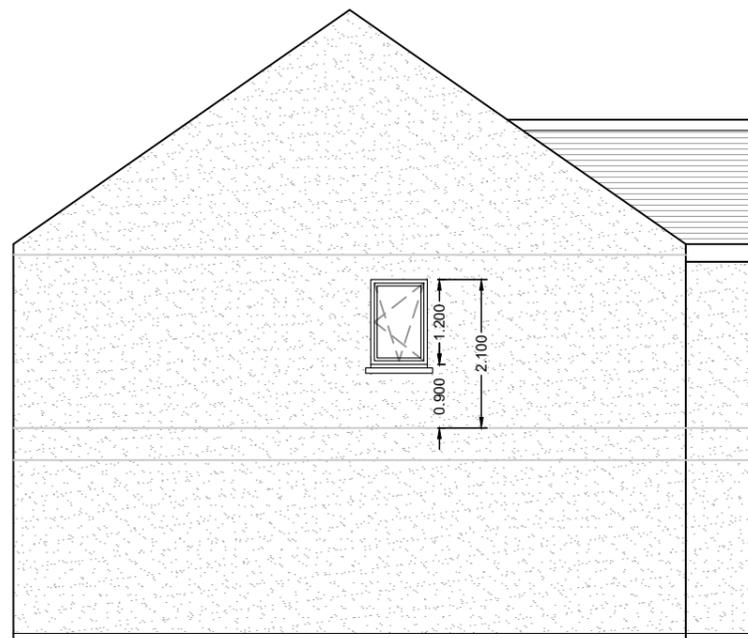

**Side Elevation**  
scale 1:100

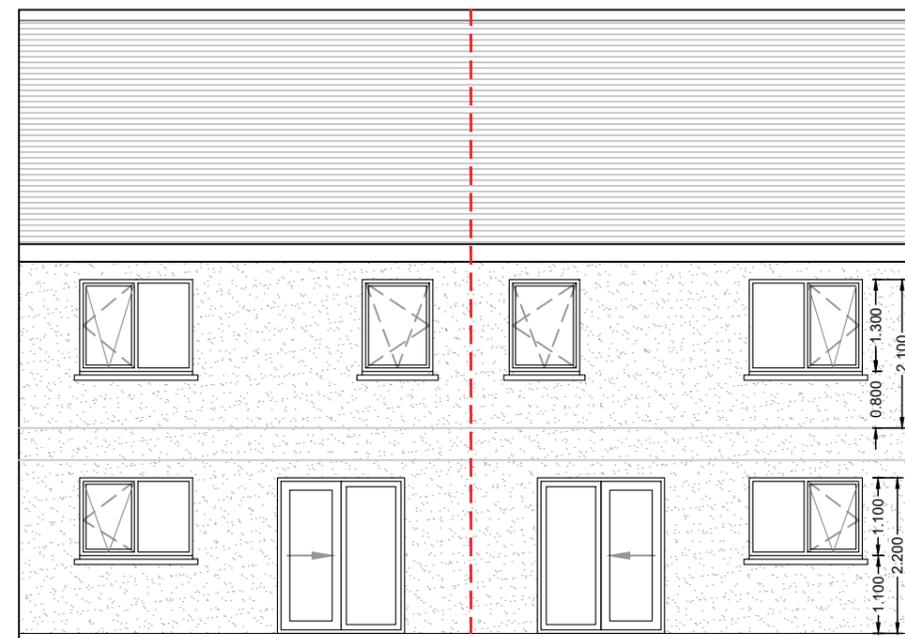

**Rear Elevation**  
scale 1:100