


NOTES
DO NOT SCALE FROM THIS DRAWING. USE FIGURED DIMENSIONS IN ALL CASES. VERIFY DIMENSIONS ON SITE AND REPORT ANY DISCREPANCIES TO THE ARCHITECT IMMEDIATELY. THIS DRAWING IS TO BE READ IN CONJUNCTION WITH THE ARCHITECT'S SPECIFICATION. THIS DRAWING IS COPYRIGHT AND MAY ONLY BE REPRODUCED WITH THE ARCHITECT'S PERMISSION.

PROPOSED ELEVATION OF SITE ENTRANCE FROM PUBLIC ROAD @ SCALE 1:100.

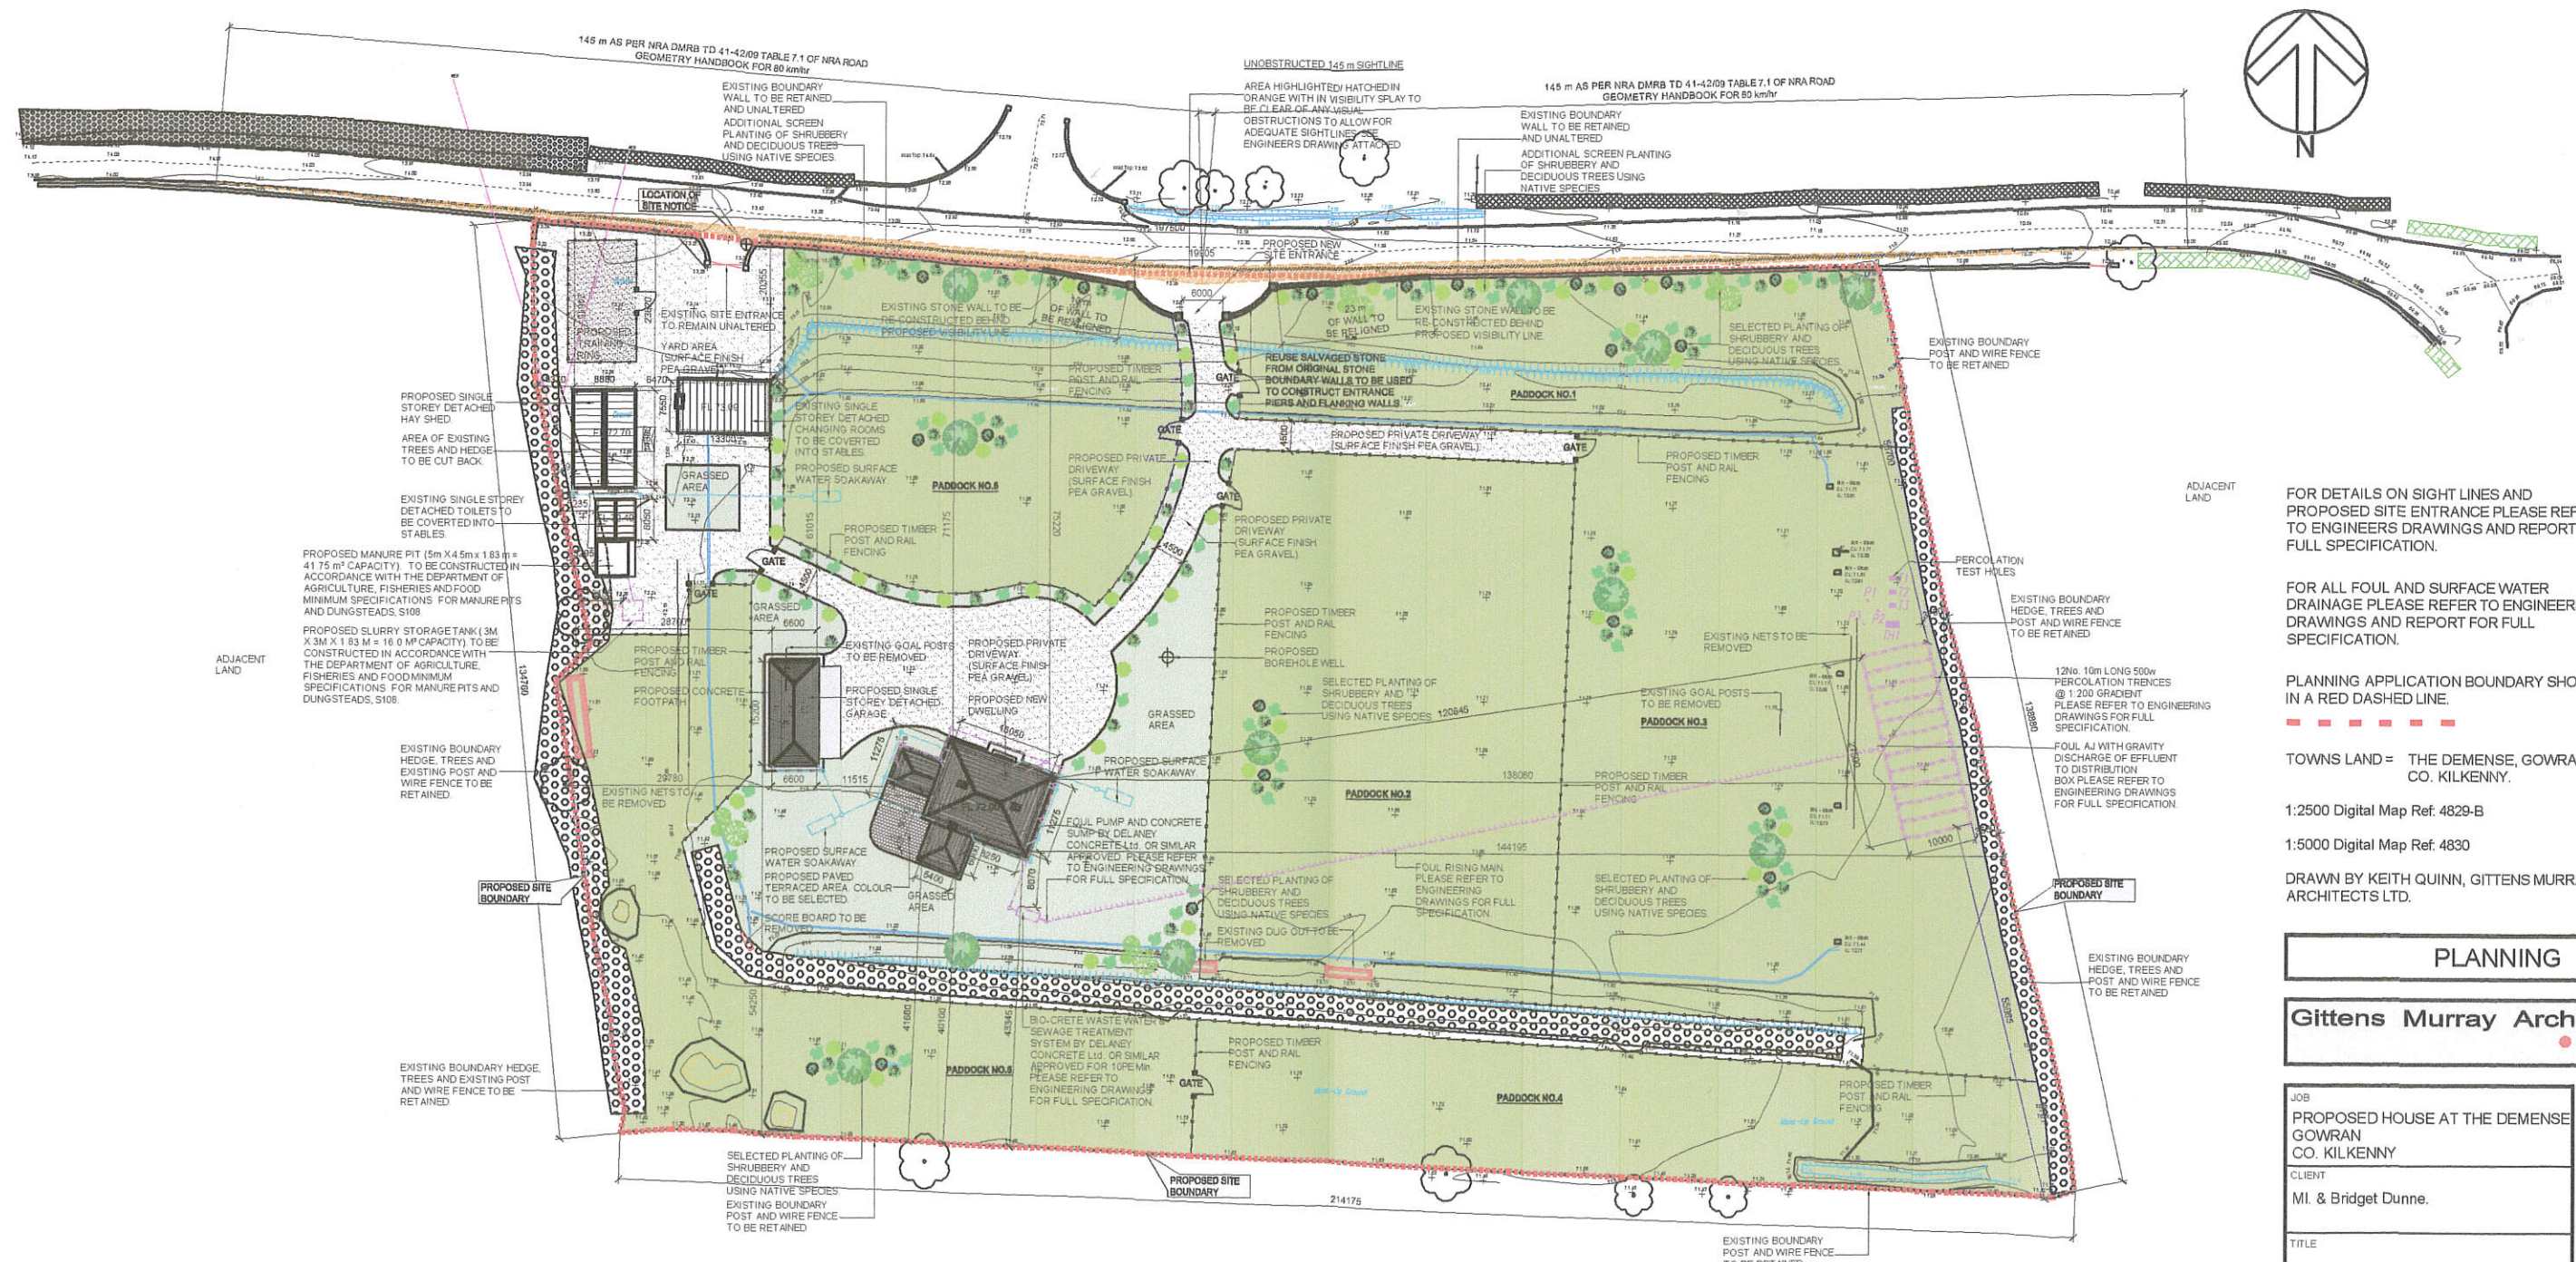

PROPOSED SITE LAYOUT PLAN @ SCALE 1:500.
TOTAL SITE AREA = 27208 m², (2.7208 HECTARS)

FOR DETAILS ON SIGHT LINES AND PROPOSED SITE ENTRANCE PLEASE REFER TO ENGINEERS DRAWINGS AND REPORT FOR FULL SPECIFICATION.

FOR ALL FOUL AND SURFACE WATER DRAINAGE PLEASE REFER TO ENGINEERS DRAWINGS AND REPORT FOR FULL SPECIFICATION.

PLANNING APPLICATION BOUNDARY SHOWN IN A RED DASHED LINE.

TOWNS LAND = THE DEMENSE, GOWRAN, CO. KILKENNY.

1:2500 Digital Map Ref. 4829-B

1:5000 Digital Map Ref. 4830

DRAWN BY KEITH QUINN, GITTENS MURRAY ARCHITECTS LTD.

PLANNING


Gittens Murray Architects Ltd

| | |
|---|--------------------|
| JOB | |
| PROPOSED HOUSE AT THE DEMENSE GOWRAN CO. KILKENNY | |
| CLIENT | |
| Ml. & Bridget Dunne. | |
| TITLE | |
| PROPOSED SITE PLAN | |
| DATE 19-07-11 | SCALE 1:500 @A1 |
| DRN #0 | CHECKED MG |
| JOB NUMBER 11-002 | DRWG NUMBER PP-001 |
| REVISION | |


GMA
ARCHITECTS
INTERIOR DESIGNERS
2 Patricks Court,
Kilkenny.

DETAIL NUMBER
LOCATION SHEET
DETAIL SCALE


Tel: (056) 77 6393
Fax: (056) 77 6390
email: info@gmarch.net

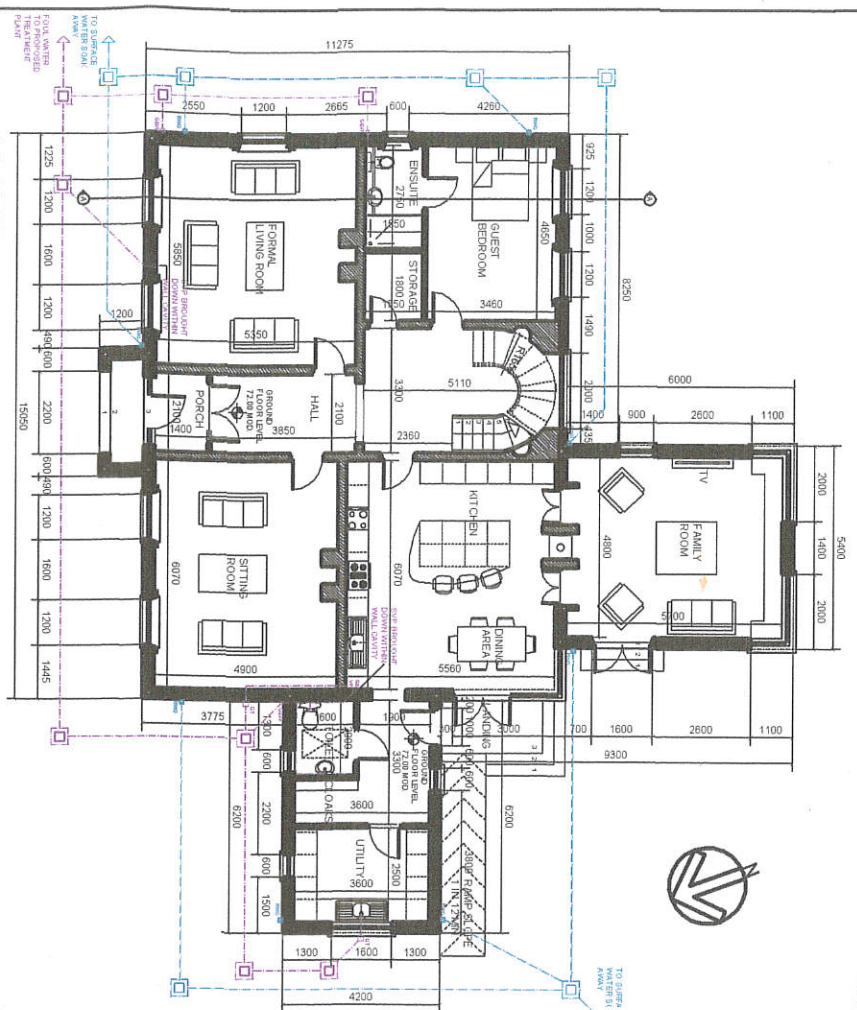


GROUND FLOOR PLAN @ SCALE 1-100.
 GROUND FLOOR AREA = 205.40 m² (2210.90 sq ft)
 TOTAL FLOOR AREA = 359.80 m² (3872.85 sq ft)

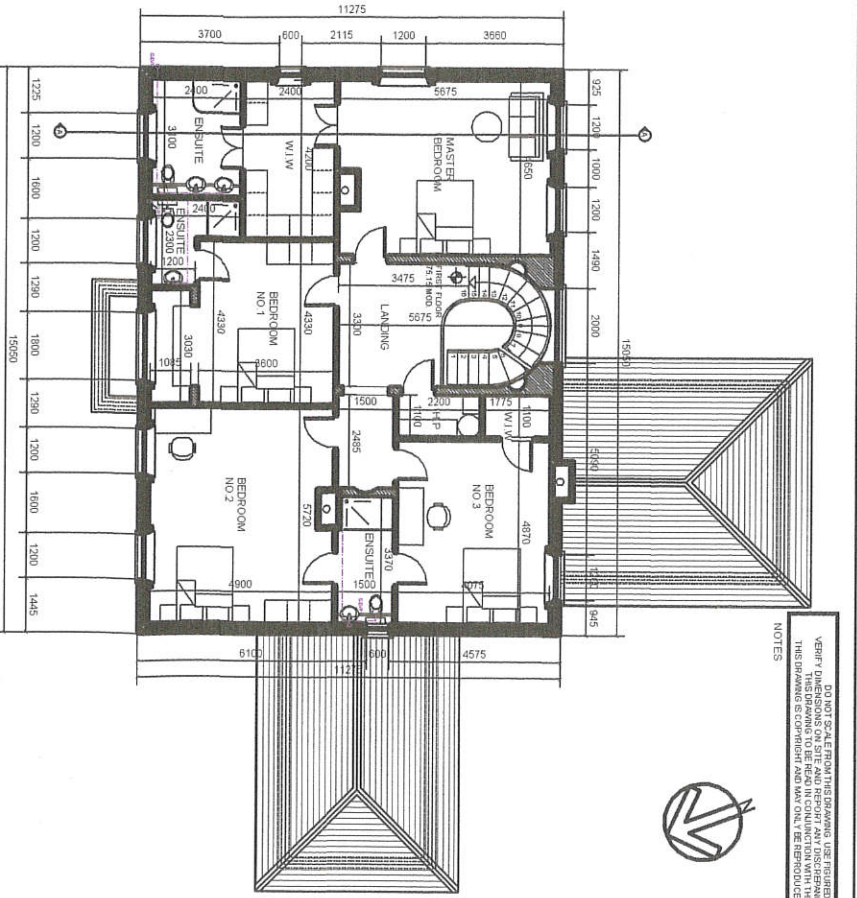


FIRST FLOOR PLAN @ SCALE 1-100.
 FIRST FLOOR AREA = 154.40 m² (1661.98 sq ft)
 TOTAL FLOOR AREA = 359.80 m² (3872.85 sq ft)

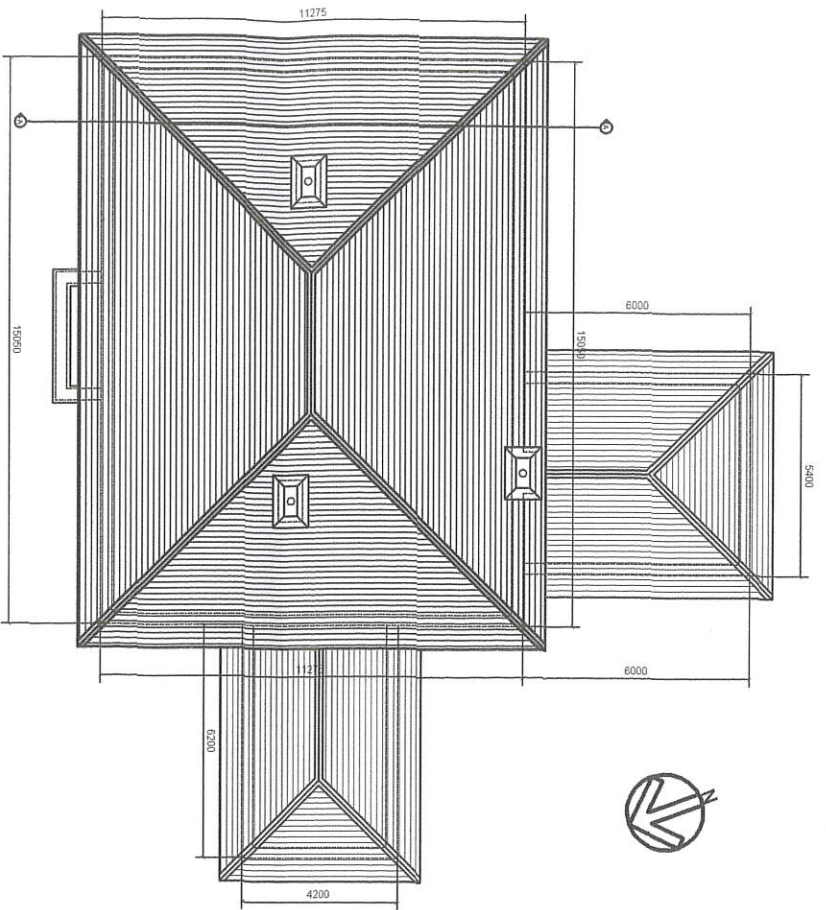


ROOF PLAN @ SCALE 1-100.
 TOTAL FLOOR AREA = 359.80 m² (3872.85 sq ft)

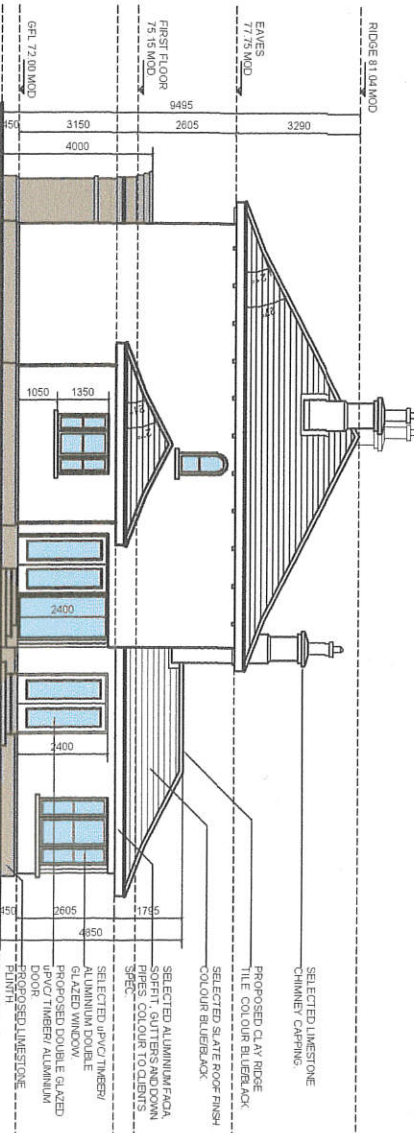


SIDE ELEVATION @ SCALE 1-100

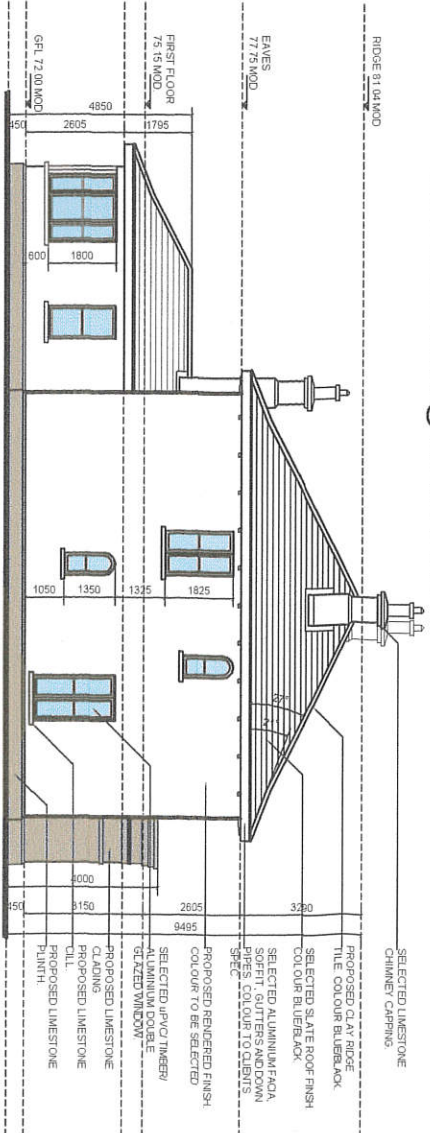


SIDE ELEVATION @ SCALE 1-100

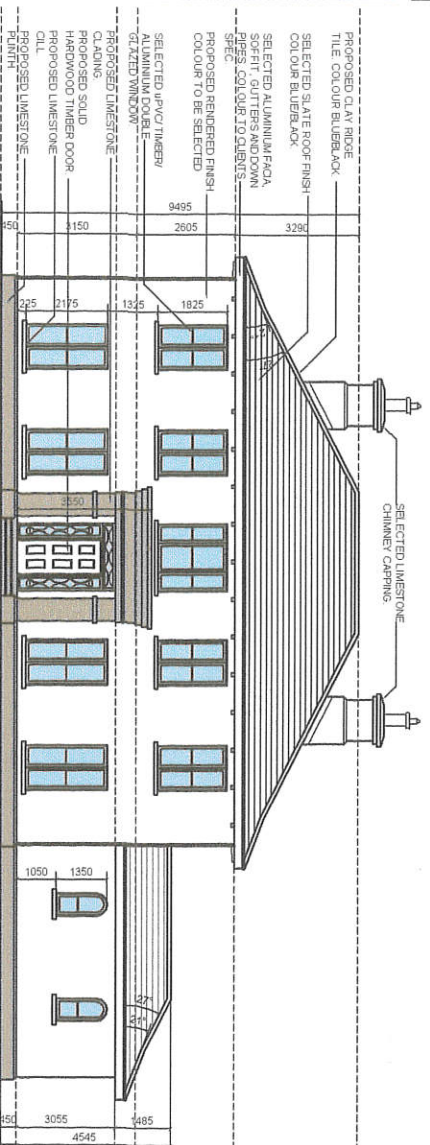

FRONT ELEVATION @ SCALE 1-100

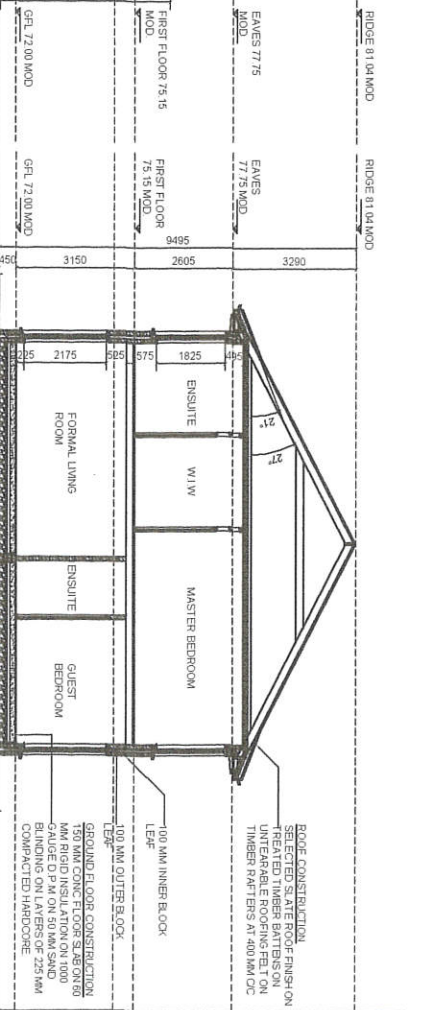

SECTION AA @ SCALE 1-100

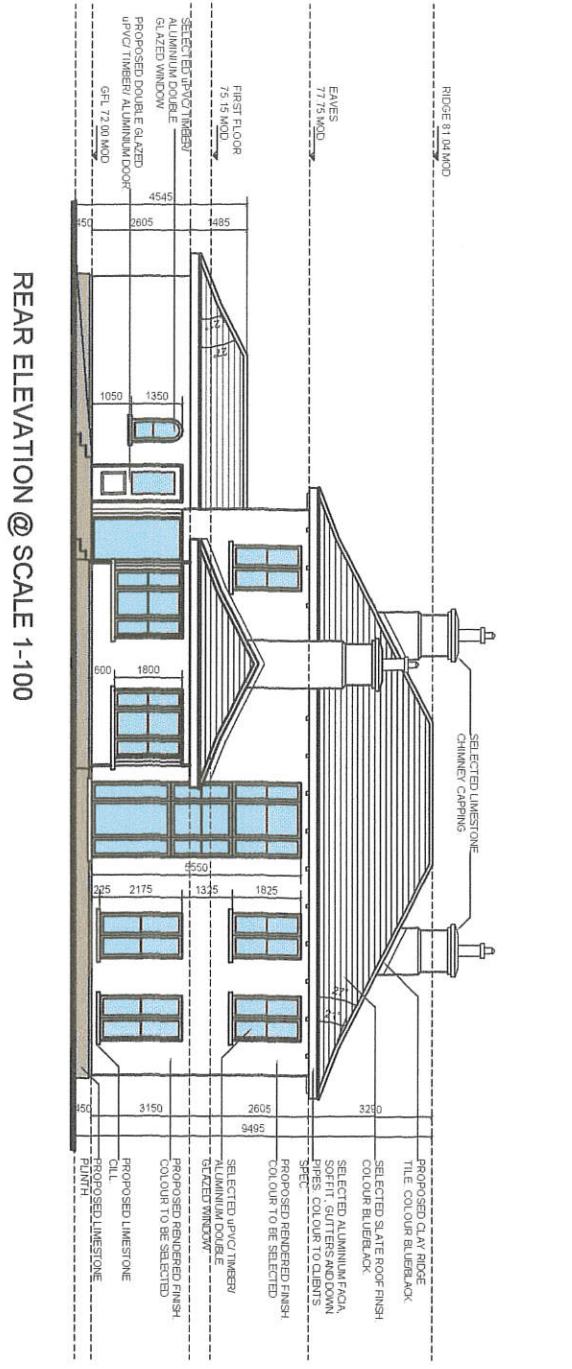

REAR ELEVATION @ SCALE 1-100

DO NOT SCALE FROM THIS DRAWING. USE PROVIDED DIMENSIONS IN ALL CASES.
 VERIFY THIS DRAWING TO BE REFERRED TO IN CONSULTATION WITH THE ARCHITECT'S SPECIFICATION.
 THIS DRAWING IS COPYRIGHT AND MAY ONLY BE REPRODUCED WITH THE ARCHITECT'S PERMISSION.
 NOTES

PLANNING

Gittens Murray Architects Ltd

PROPOSED DWELLING AT GOWRAN,
 CO. KILKENNY.


| | |
|------------|---|
| JOB NO | 24-06-11 |
| CLIENT | PROPOSED DWELLING AT GOWRAN, CO. KILKENNY. |
| TITLE | PROPOSED PLANS, ELEVATIONS & SECTION |
| DATE | 24-06-11 |
| DRAWN BY | PP-100 |
| CHECKED BY | |
| SCALE | 1:100 @ A1 |

GMA
 ARCHITECTS
 INTERIOR DESIGNERS


2 Parkers Court,
 Kilkenny.

T: 051 969 77 8833
 F: 051 969 77 8839
 email: info@gmmarch.net


SECTION A-A @ SCALE 1-100

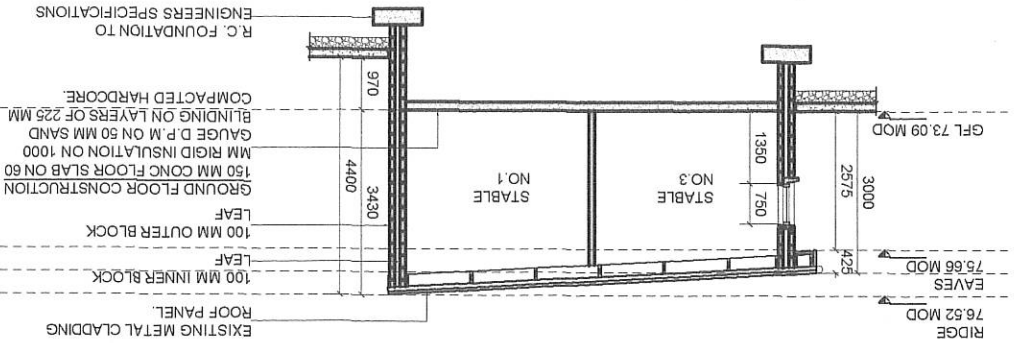


PROPOSED ROOF PLAN @ SCALE 1-100. TOTAL FLOOR AREA = 88.30 m² (950.50 ft²).

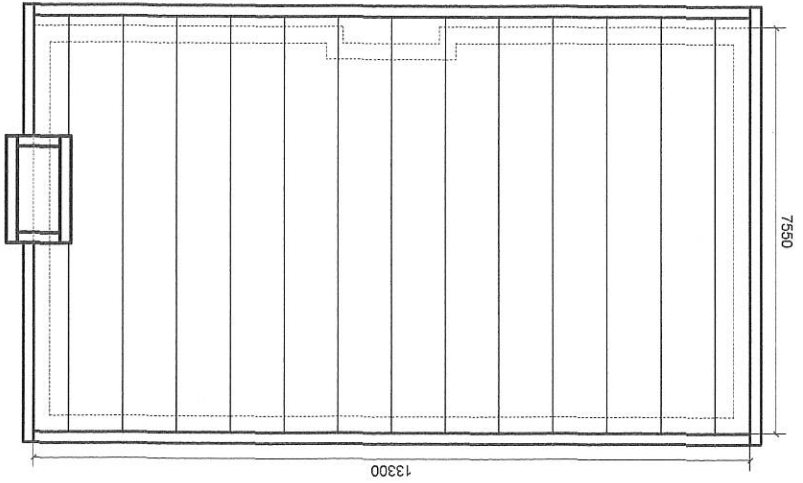


PROPOSED GROUND FLOOR PLAN @ SCALE 1-100. TOTAL FLOOR AREA = 88.30 m² (950.50 ft²).

 


PROPOSED GROUND FLOOR PLAN @ SCALE 1-100.
 TOTAL FLOOR AREA = 28.60 m² (308.00 ft²).

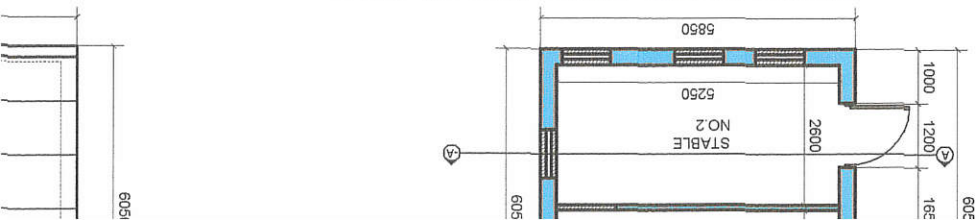


FRONT ELEVATION @ SCALE 1-100

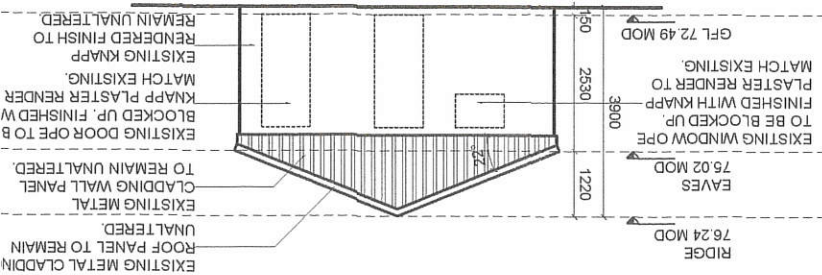


SIDE ELEVATION @ SCALE 1-100

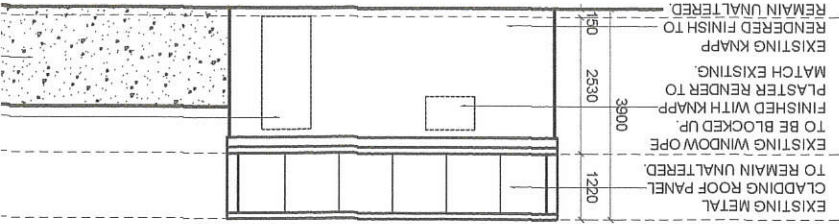

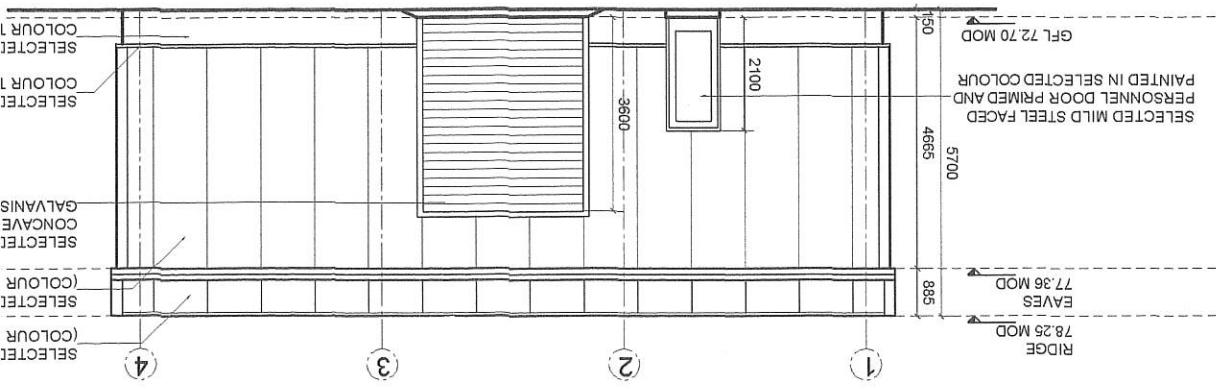


FRONT ELEVATION @ SCALE 1-100

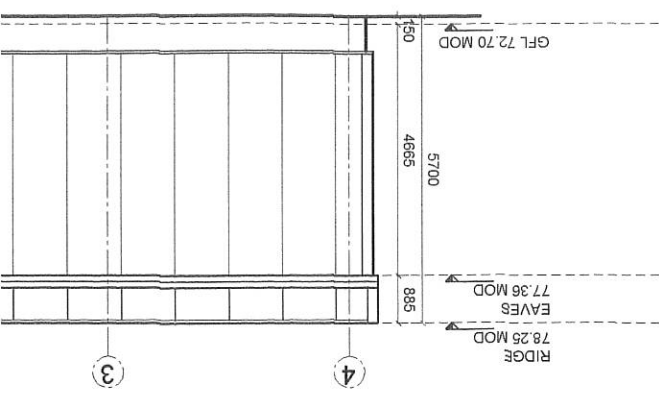

REAR ELEVATION @ SCALE 1-100


PROPOSED GROUND FLOOR PLAN @ SCALE 1-100.
 TOTAL FLOOR AREA = 104.20 m² (1102.20 ft²).
 PROPOSED SCALE 1-100 TOTAL FLOOR AREA

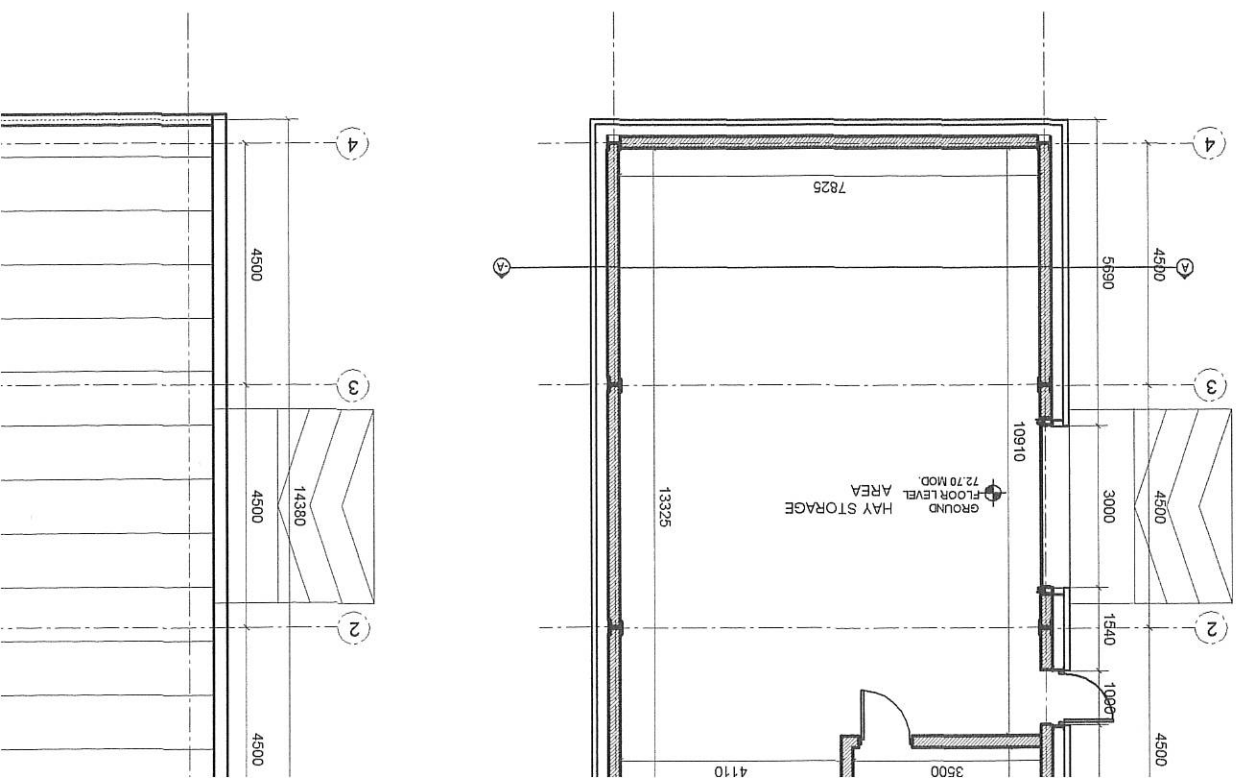

| | |
|---|---------------|
| JOB NUMBER 11-001 PP-203 | REVISION |
| DATE 30-5-2011 | CHECKED MG |
| SCALE 1:100 @ A2 | DRAWN CC |
| TITLE PROPOSED GARAGE PLANS, SECTION & ELEVATIONS | |
| CLIENT GMA | |
| ARCHITECTS INTERIOR DESIGNERS KILKENNY, Patrick St., 2 Patrick Court, T.E.L. (049) 77 5303 | |
| JOB PROPOSED HOUSE AT THE DEMENSE, GOWRAN, CO. KILKENNY | |



Gittens Murray Architects Ltd

PLANNING

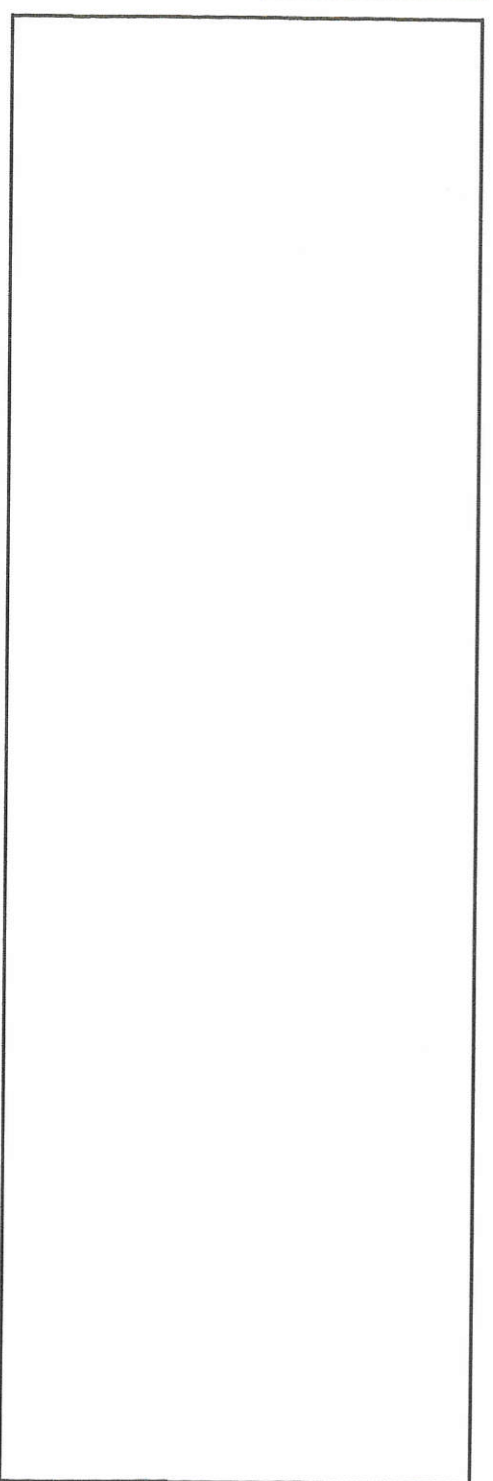


NOTES
DO NOT SCALE FROM THIS DRAWING. USE DIMENSIONS IN ALL CASES.
VERY DIMENSIONS ON SITE AND REPORT ANY DISCREPANCIES TO THE ARCHITECTS IMMEDIATELY.
THIS DRAWING IS COPYRIGHT AND MAY ONLY BE REPRODUCED WITH THE ARCHITECTS PERMISSION.

DETAIL NAME
DETAIL SCALE
SHEET NUMBER
SHEET TOTAL

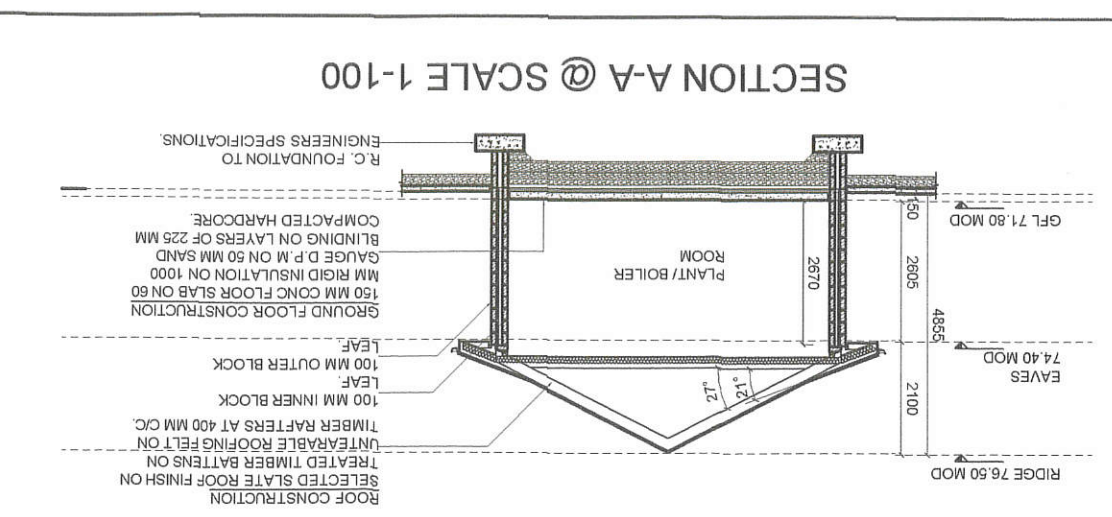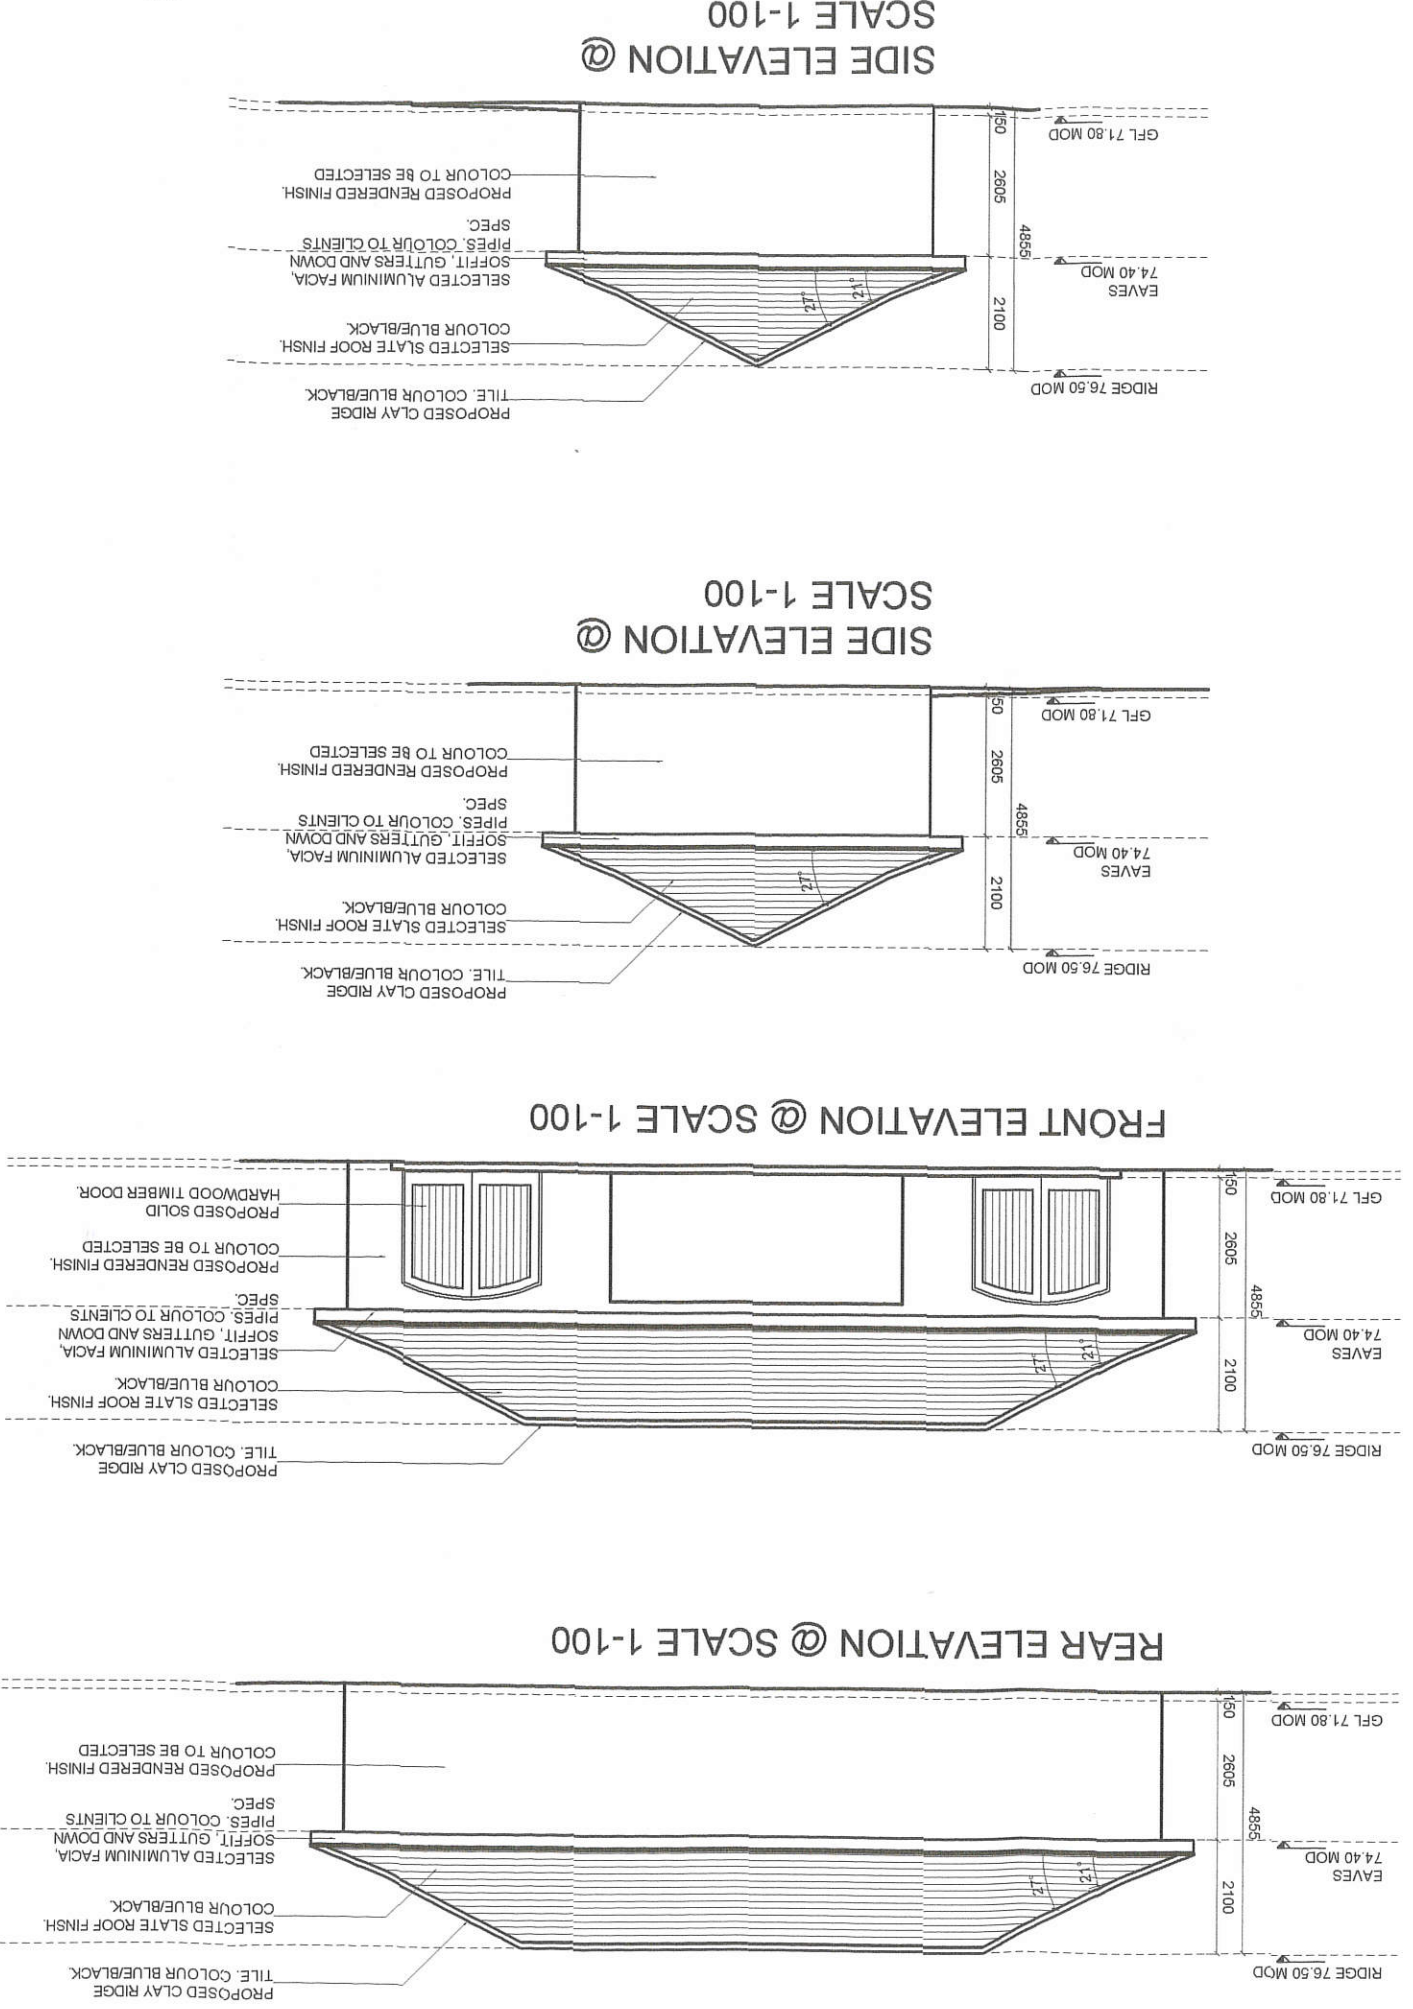

PROPOSED ROOF PLAN @ SCALE 1-100.
TOTAL FLOOR AREA = 87.60 m² (943.00 ft²).

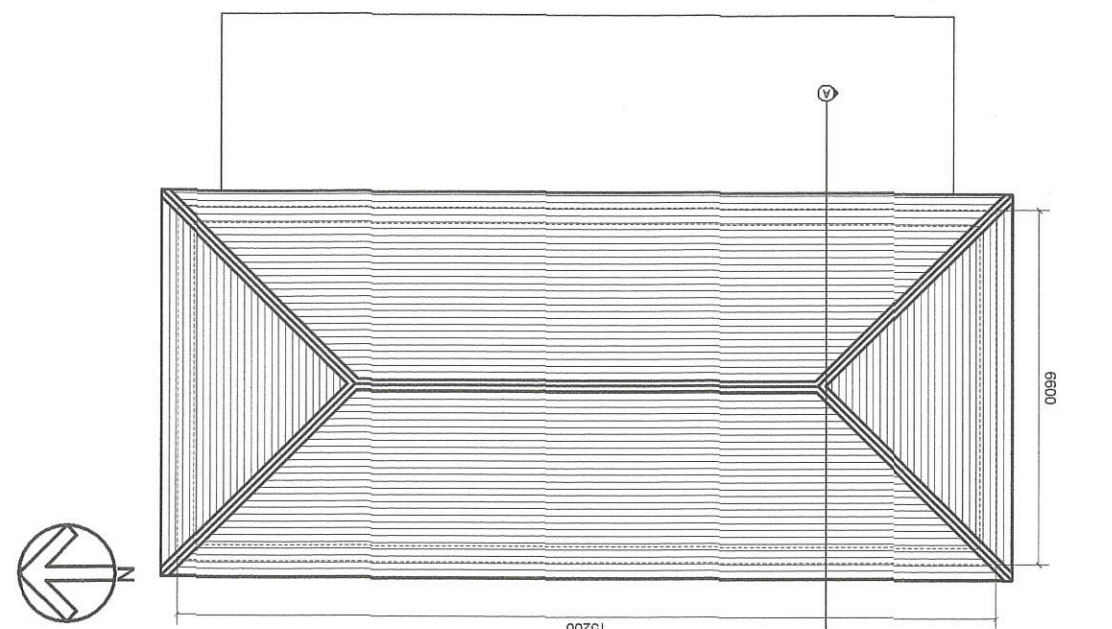

PROPOSED GROUND FLOOR PLAN @ SCALE 1-100.
TOTAL FLOOR AREA = 87.60 m² (943.00 ft²).

