
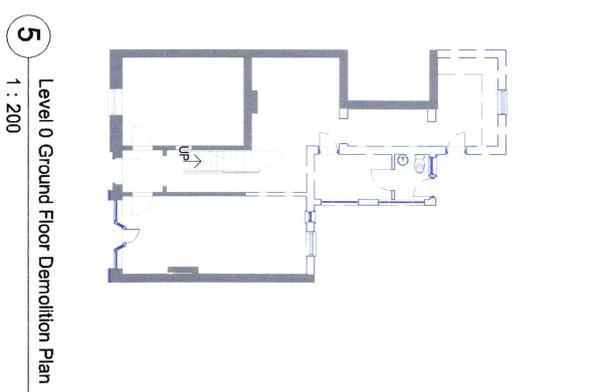


1 Level 0 Ground Floor Proposed
1 : 150

3 Level 3 Roof Plan Proposed
1 : 150

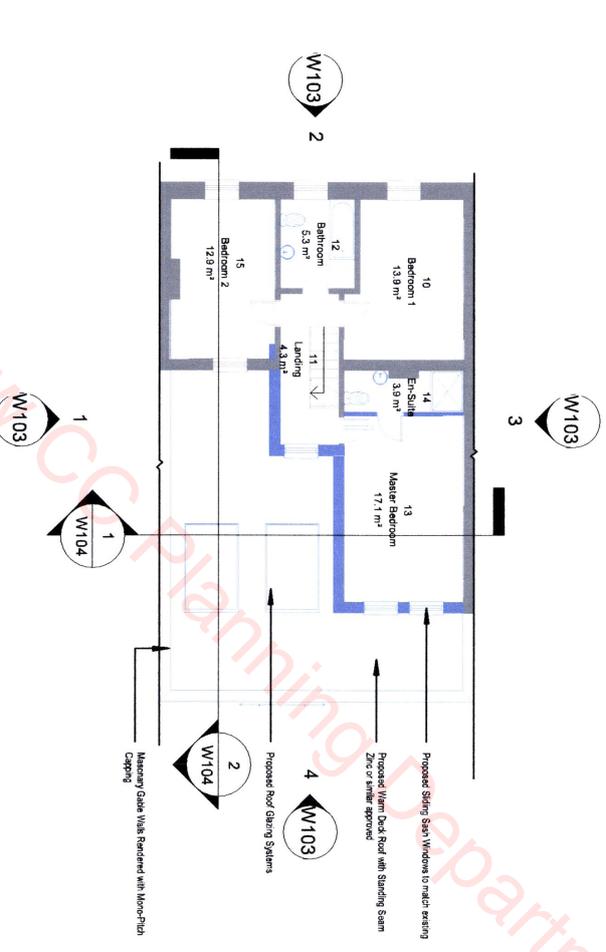

2 Level 1 First Floor Proposed
1 : 150

5 Level 0 Ground Floor Demolition Plan
1 : 200

Level	Room	Number	Area
Level 0 Ground Floor	Hall	1	7.7 m ²
Level 0 Ground Floor	Living Room	2	15.1 m ²
Level 0 Ground Floor	Kitchen/Dining Room/Sun Room	3	45.2 m ²
Level 0 Ground Floor	Pantry	4	2.6 m ²
Level 0 Ground Floor	Family Room	5	13.0 m ²
Level 0 Ground Floor	Utility Room	6	7.7 m ²
Level 0 Ground Floor	W.C.	7	5.4 m ²
Level 0 Ground Floor	Cloak Room	8	1.3 m ²
Level 0 Ground Floor	Pantry	9	3.9 m ²
Level 1 First Floor	Bedroom 1	10	13.9 m ²
Level 1 First Floor	Landing	11	4.3 m ²
Level 1 First Floor	Bedroom	12	5.3 m ²
Level 1 First Floor	Master Bedroom	13	17.1 m ²
Level 1 First Floor	En-Suite	14	3.9 m ²
Level 1 First Floor	Bedroom 2	15	12.9 m ²
Total Floor Area			57.3 m ²
			153.1 m ²

RECEIVED
PLANNING DEPT.
-1-07-19 190705
Wicklow County Council
DATE P R R No.

Room Schedule Proposed

Level	Room	Number	Area
Level 0 Ground Floor	Hall	1	7.7 m ²
Level 0 Ground Floor	Living Room	2	15.1 m ²
Level 0 Ground Floor	Kitchen/Dining Room/Sun Room	3	45.2 m ²
Level 0 Ground Floor	Pantry	4	2.6 m ²
Level 0 Ground Floor	Family Room	5	13.0 m ²
Level 0 Ground Floor	Utility Room	6	7.7 m ²
Level 0 Ground Floor	W.C.	7	5.4 m ²
Level 0 Ground Floor	Cloak Room	8	1.3 m ²
Level 0 Ground Floor	Pantry	9	3.9 m ²
Level 1 First Floor	Bedroom 1	10	13.9 m ²
Level 1 First Floor	Landing	11	4.3 m ²
Level 1 First Floor	Bedroom	12	5.3 m ²
Level 1 First Floor	Master Bedroom	13	17.1 m ²
Level 1 First Floor	En-Suite	14	3.9 m ²
Level 1 First Floor	Bedroom 2	15	12.9 m ²
Total Floor Area			57.3 m ²
			153.1 m ²

Revision

REF.	DATE	Revision

Peter Brennan
Hayfield House, Knocklyon Road, Templeogue, Dublin 16

North Point

PROJECT: Proposed Ground Floor Extension - Rev. 02

PROJECT NO: PRJ058

CLIENT: Gary Dobson

ADDRESS: 2 Mayfield Terrace, Bury, Co. Wicklow

DRAWN BY: Peter Brennan

DATE: 03/06/19 SCALE: As indicated DRG. No. W102

DRAWING: Floor Plans Proposed

DO NOT SCALE FROM DRAWING STATUS: Preliminary

Wicklow County Council Planning Department - Viewing Purposes Only!



1 Level 0 Ground Floor Proposed Colour Fill
1 : 100



2 Level 1 First Floor Proposed Colour Fill
1 : 100

Room Name Legend

- Chalk Room
- Family Room
- Hall
- Kitchen/Dining Room/Sun Room
- Living Room
- Pantry
- Porch
- Utility Room
- WC

Room Name Legend

- Bathroom
- Bedroom 1
- Bedroom 2
- En-Suite
- Landing
- Master Bedroom

Room Schedule Existing

Level	Name	Number	Area
Level 0 Ground Floor	Hall	1	8.4 m ²
Level 0 Ground Floor	Living Room	2	15.1 m ²
Level 0 Ground Floor	Kitchen	3	7.5 m ²
Level 0 Ground Floor	Inner Hall	4	4.2 m ²
Level 0 Ground Floor	Family/Dining Room	5	11.0 m ²
Level 0 Ground Floor	Porch	6	2.5 m ²
Level 0 Ground Floor	WC	7	2.2 m ²
Level 0 Ground Floor	Sun Room	8	4.8 m ²
Level 0 Ground Floor	Commercial Unit	9	20.4 m ²
			75.1 m ²

Level 1 First Floor

Level 1 First Floor	Bedroom 2	10	8.6 m ²
Level 1 First Floor	Bedroom 3	11	12.5 m ²
Level 1 First Floor	Bedroom 4	12	5.3 m ²
Level 1 First Floor	Bedroom 5	13	13.0 m ²
Level 1 First Floor	Landing	14	1.9 m ²
Level 1 First Floor	Landing	15	2.2 m ²
Level 1 First Floor	Bathroom	16	4.7 m ²
Level 1 First Floor	Bedroom 1	17	13.9 m ²
Total Floor Area			62.0 m ²
			138.1 m ²

Room Schedule Proposed

Level	Name	Number	Area
Level 0 Ground Floor	Hall	1	7.7 m ²
Level 0 Ground Floor	Living Room	2	15.1 m ²
Level 0 Ground Floor	Kitchen/Dining Room/Sun Room	3	45.2 m ²
Level 0 Ground Floor	Porch	4	2.5 m ²
Level 0 Ground Floor	Family Room	5	13.0 m ²
Level 0 Ground Floor	Utility Room	6	7.7 m ²
Level 0 Ground Floor	WC	7	5.4 m ²
Level 0 Ground Floor	Chalk Room	8	1.3 m ²
Level 0 Ground Floor	Pantry	9	3.9 m ²
			101.8 m ²

Level 1 First Floor

Level 1 First Floor	Bedroom 1	10	13.9 m ²
Level 1 First Floor	Landing	11	4.3 m ²
Level 1 First Floor	Bathroom	12	5.3 m ²
Level 1 First Floor	Master Bedroom	13	17.1 m ²
Level 1 First Floor	En-Suite	14	3.9 m ²
Level 1 First Floor	Bedroom 2	15	12.9 m ²
Total Floor Area			57.3 m ²
			159.1 m ²

RECEIVED
PLANNING DEPT
-1-07-19 190705

Wicklow County Council
P.R.R. No. 190705
DATE

Peter Brennan
Hayfield House, Knocklyon Road, Templeogue, Dublin 16

REF:	DATE:	REVISION:
PROJECT:	PROJNO:	
CLIENT:		
ADDRESS:		
DRAWN BY:	SCALE:	DWG. No. / WJOS
DATE:		
DRAWING:		
DO NOT SCALE FROM DRAWING	STATUS:	Preliminary

Wicklow County Council Planning Department, Viewing Purposes Only!