




Area:  
 Ground Floor A: 99.67m<sup>2</sup> / 1072sq.ft.  
 First Floor A: 80.92m<sup>2</sup> / 871sq.ft.  
 Second Floor A: 44.00m<sup>2</sup> / 473sq.ft.  
 Total Area: 224.59m<sup>2</sup> / 2416sq.ft.

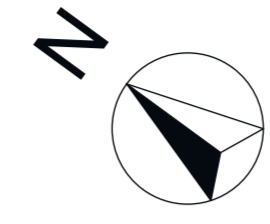


Refer to site layout

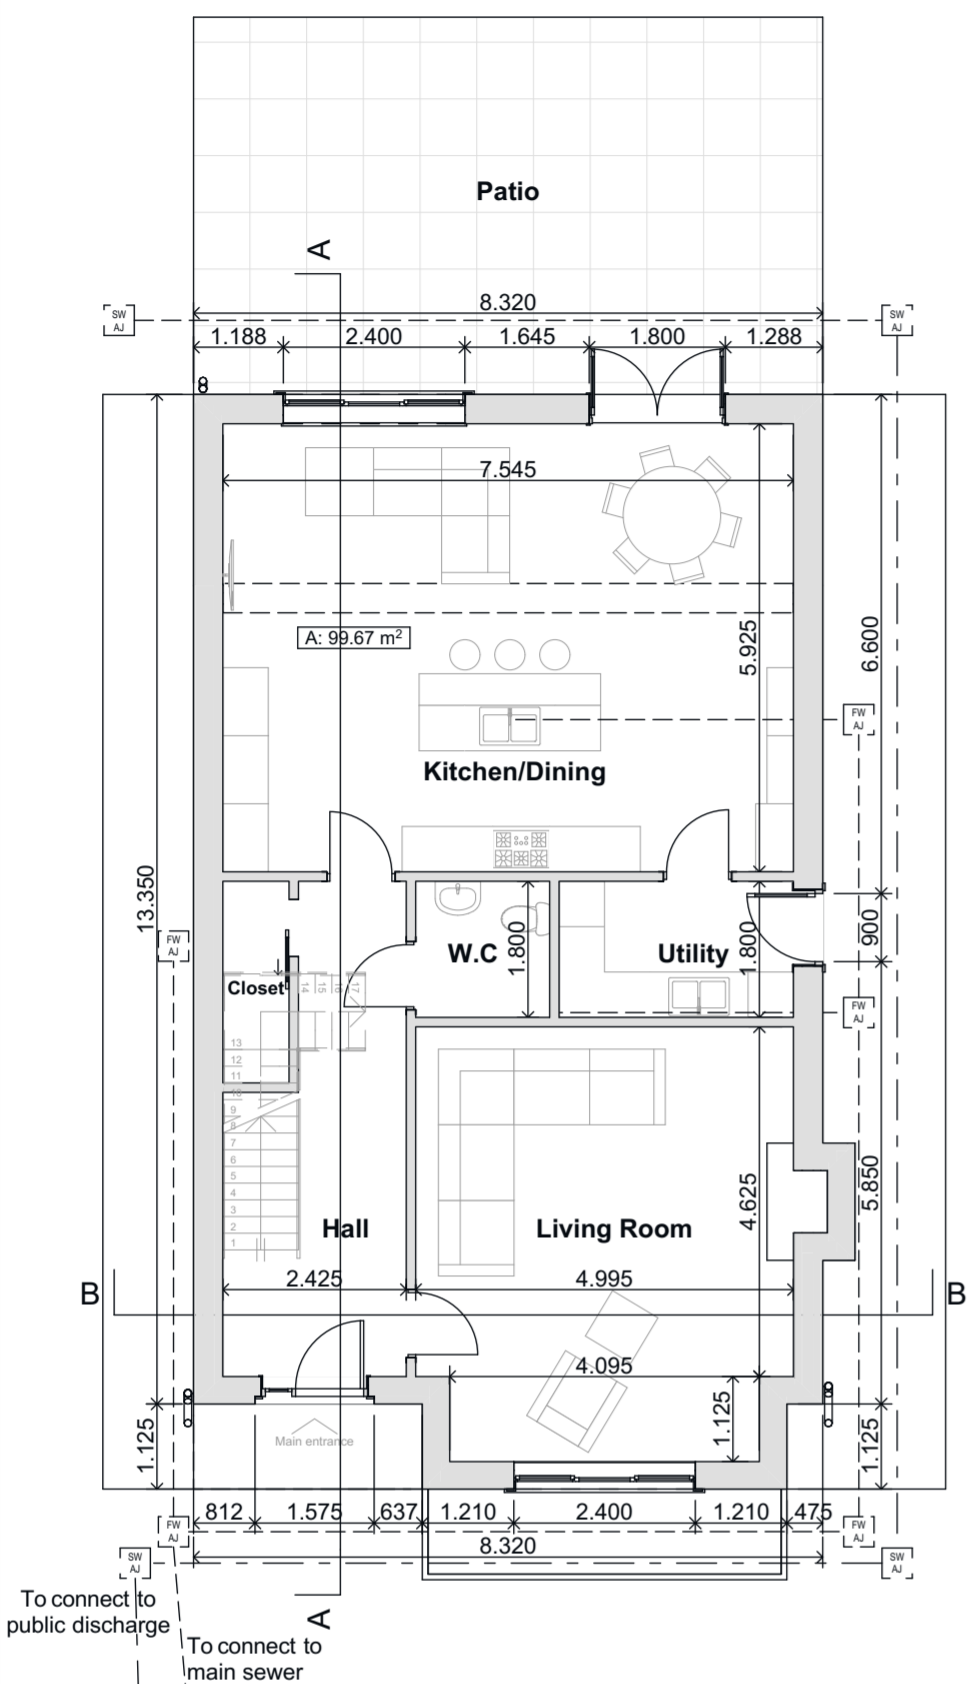


GROUND FLOOR PLAN Scale 1:100

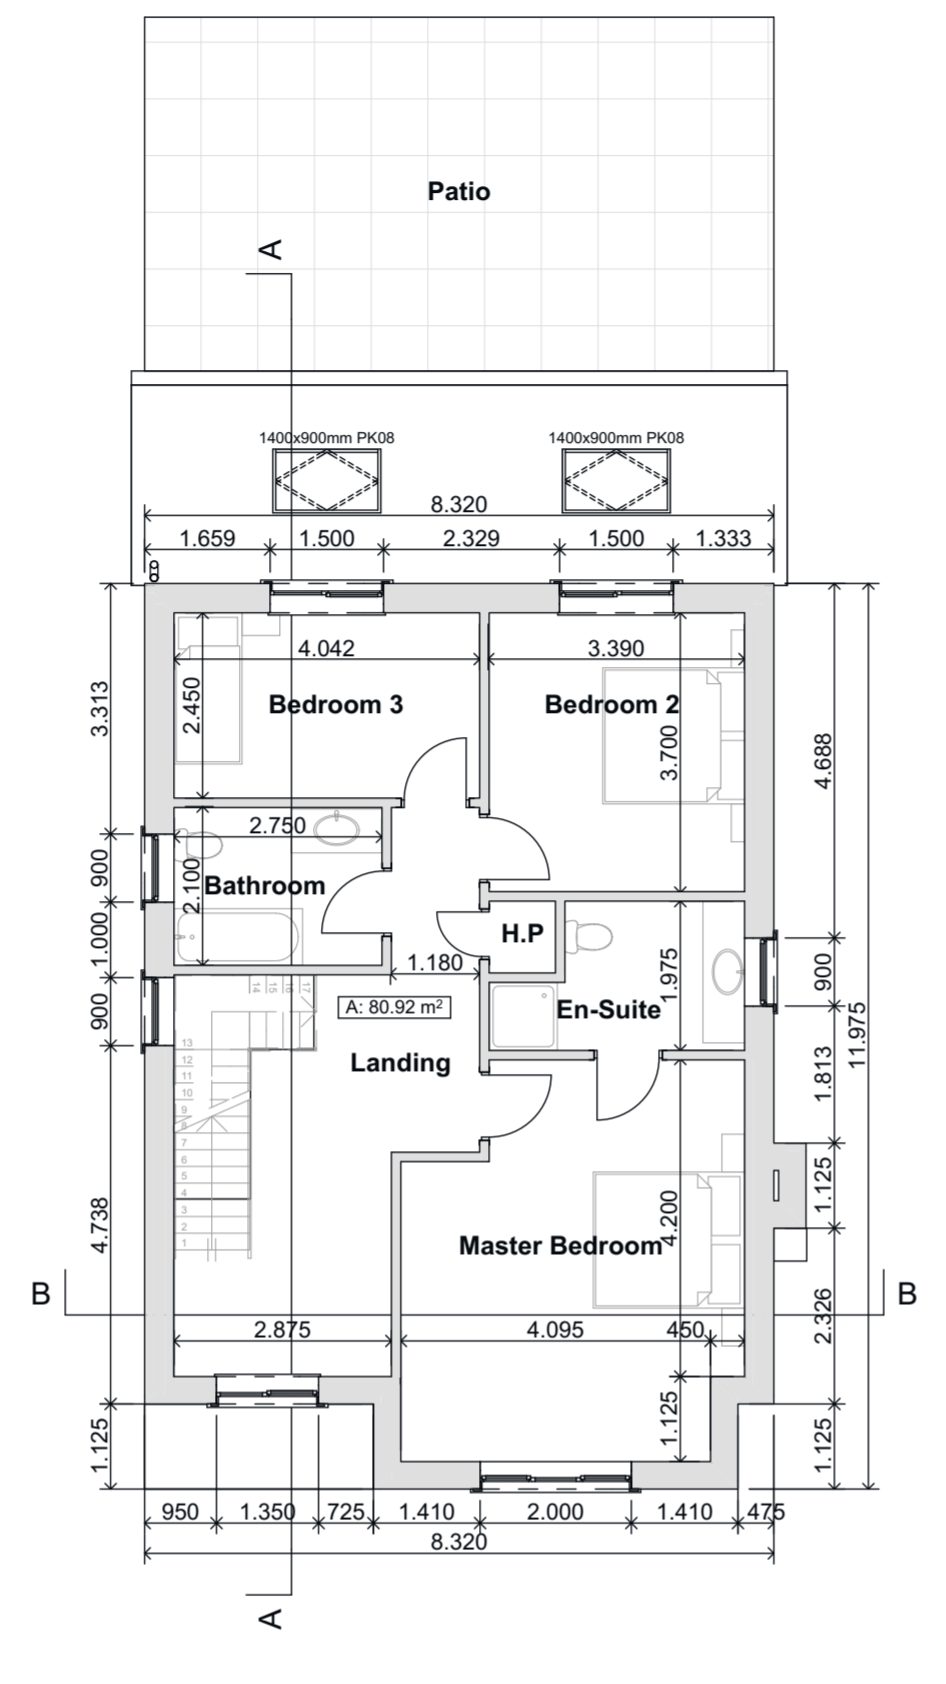


FIRST FLOOR PLAN Scale 1:100

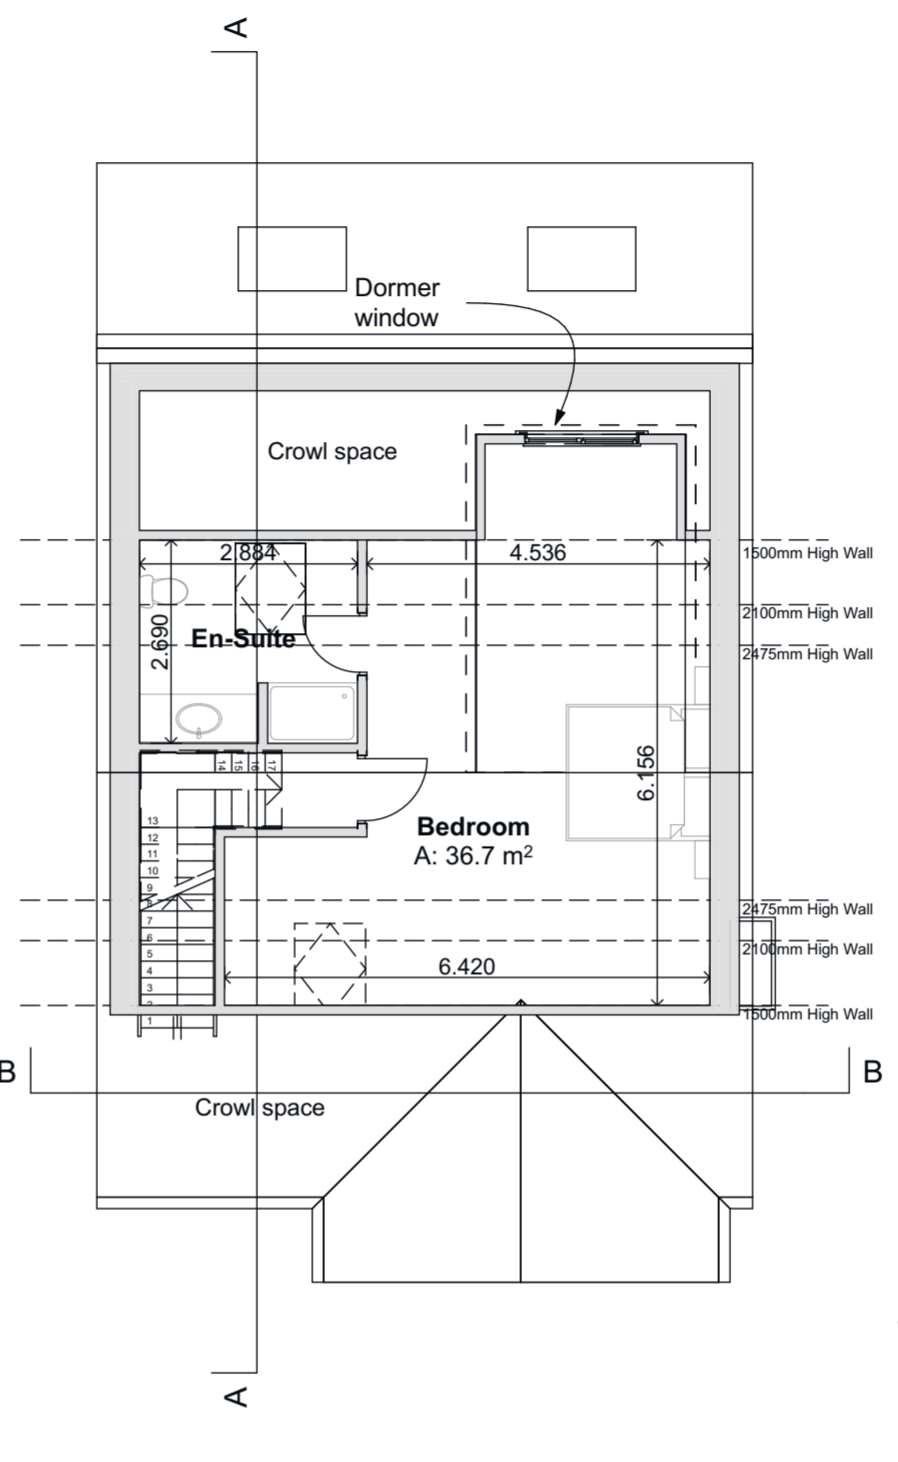


SECOND FLOOR PLAN Scale 1:100

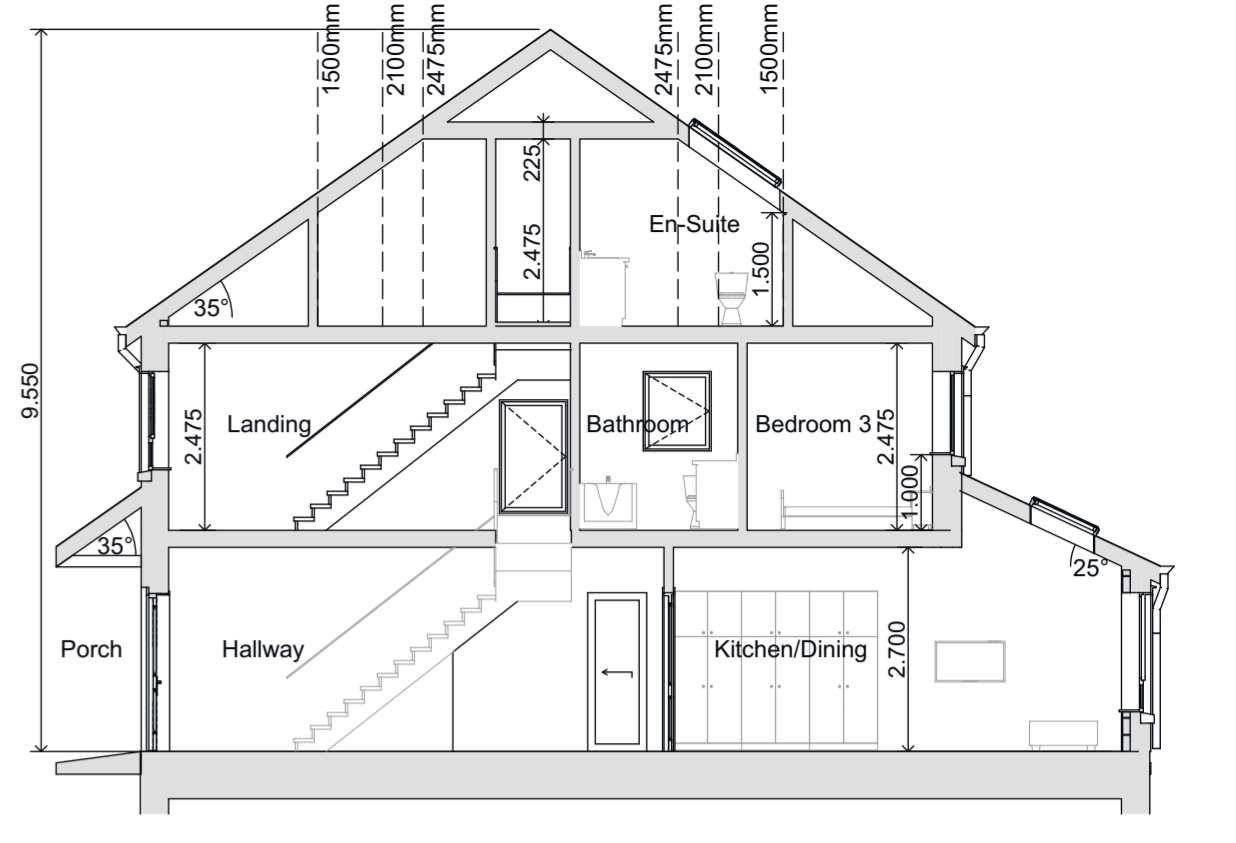

SECTION AA Scale 1:100

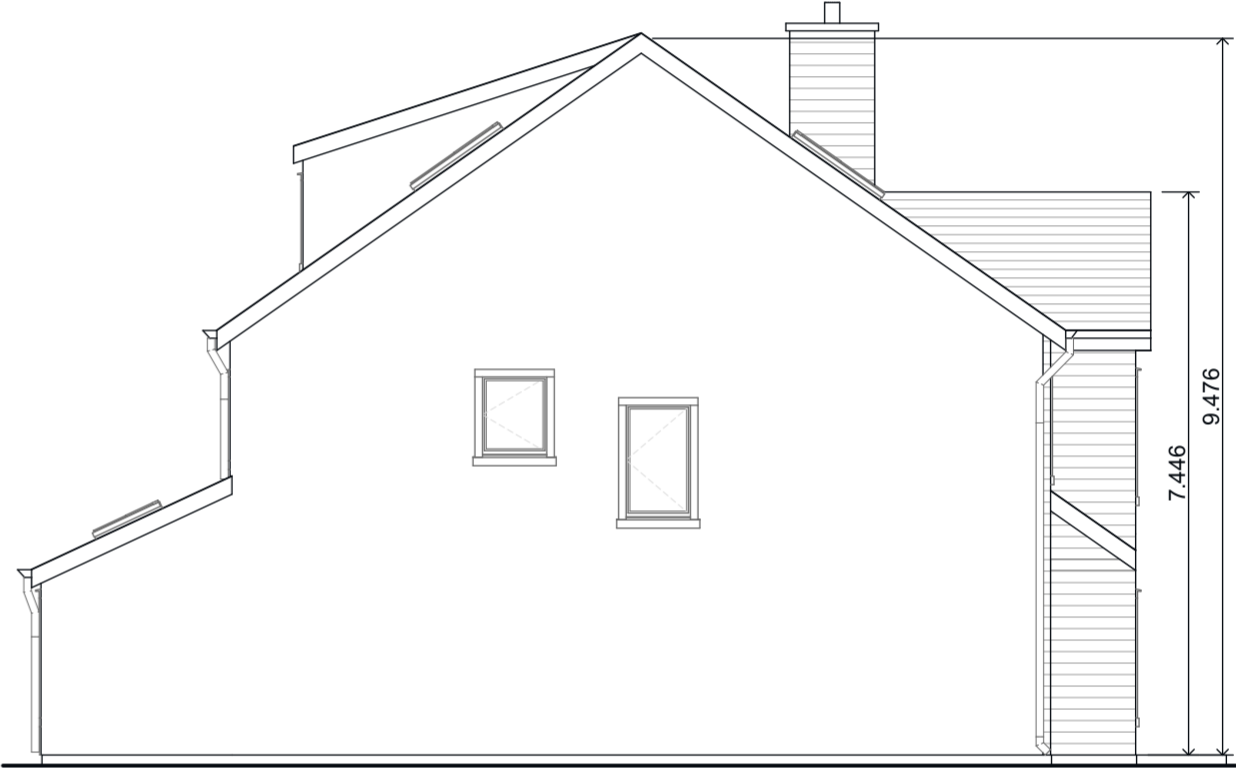


SIDE ELEVATION Scale 1:100

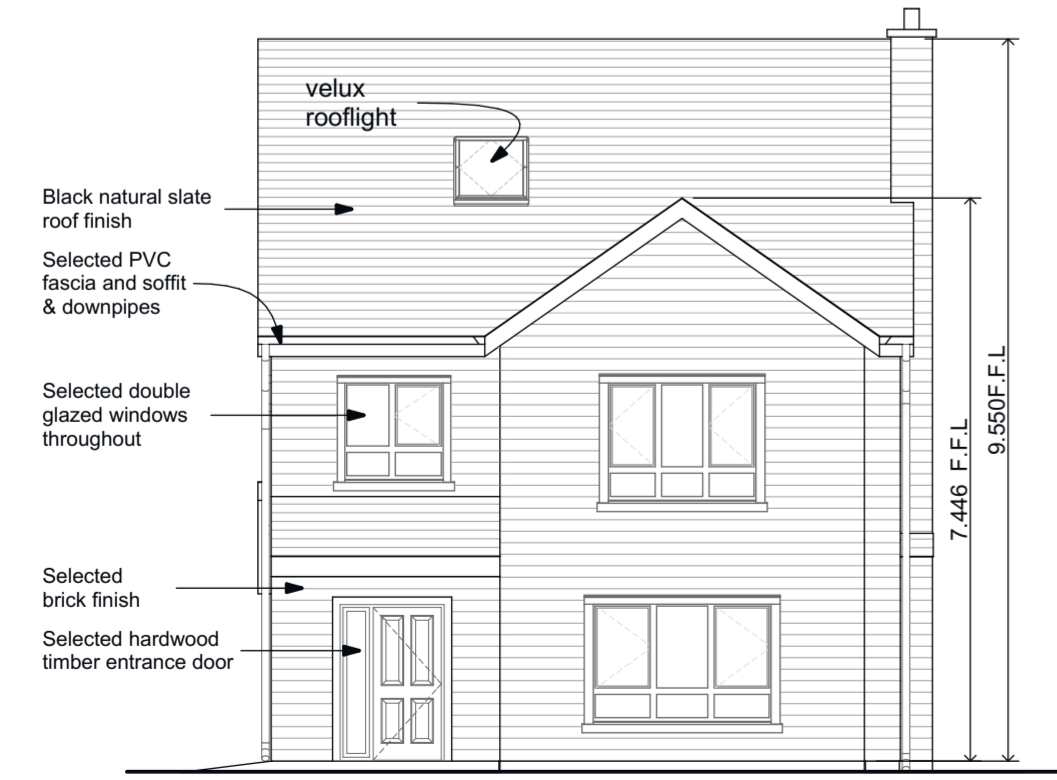

FRONT ELEVATION Scale 1:100



REAR ELEVATION Scale 1:100

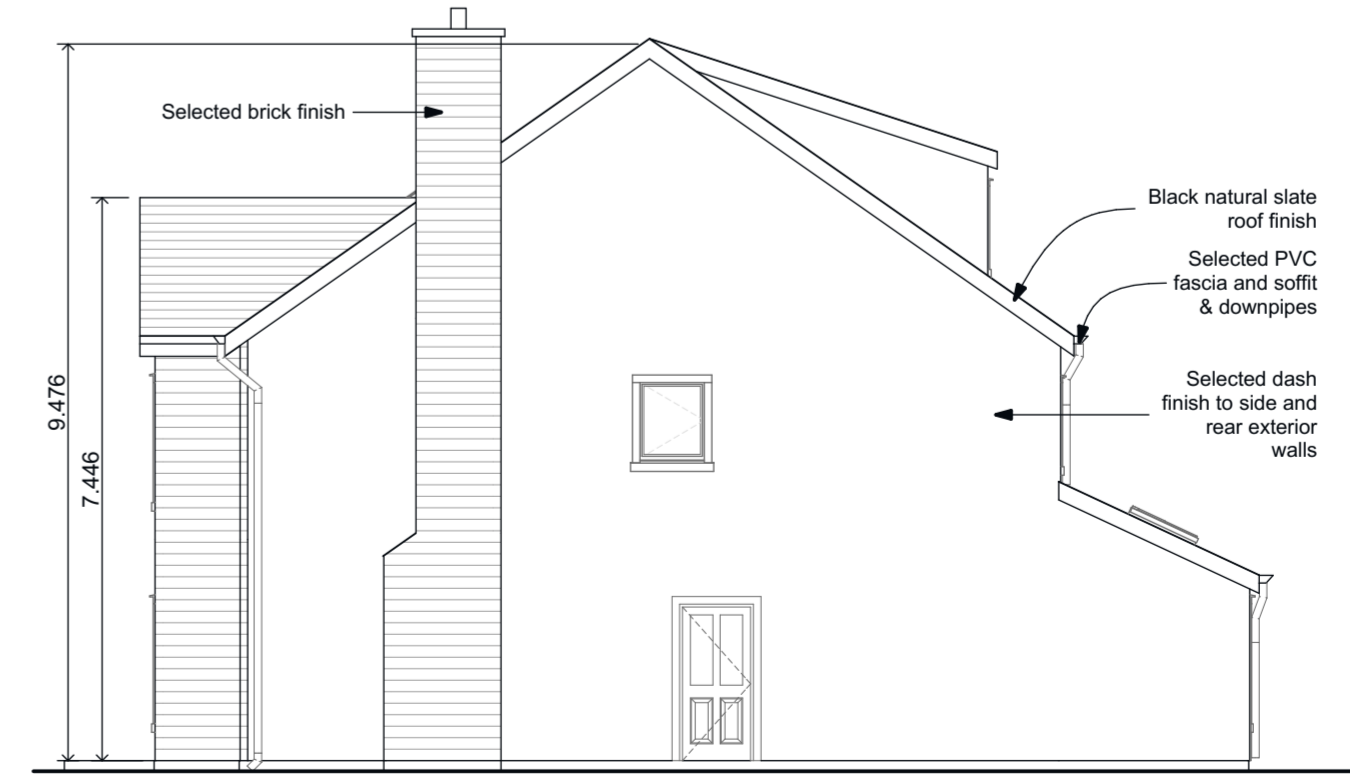

SIDE ELEVATION Scale 1:100

**DMC ARCHITECTS Ltd.**

©DMC ARCHITECTS LTD  
COPYRIGHT RESERVED

JOB DETAILS

Proposed Housing Development  
@ Swellan Park, Swellan Lower,  
Cavan for CE1 Property

Scale 1:100	Dwg.no PL16-165-04	Amend.
Date 14/03/2017	Description <b>Planning Drawing: House Type B: Plans, Sections &amp; Elevations</b>	
Drawn by Anita Reilly		Checked by Enda G.