




NORTHEAST ELEVATION

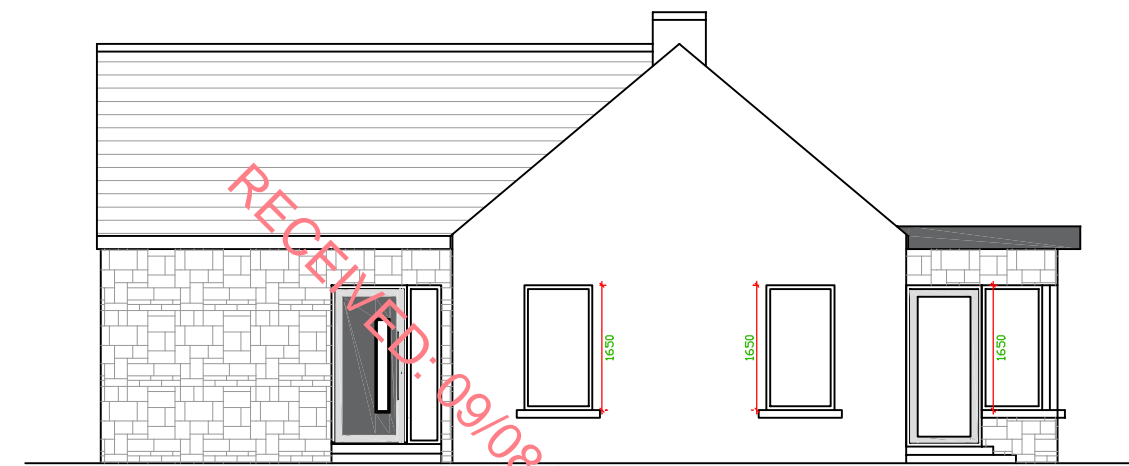


SOUTHEAST ELEVATION

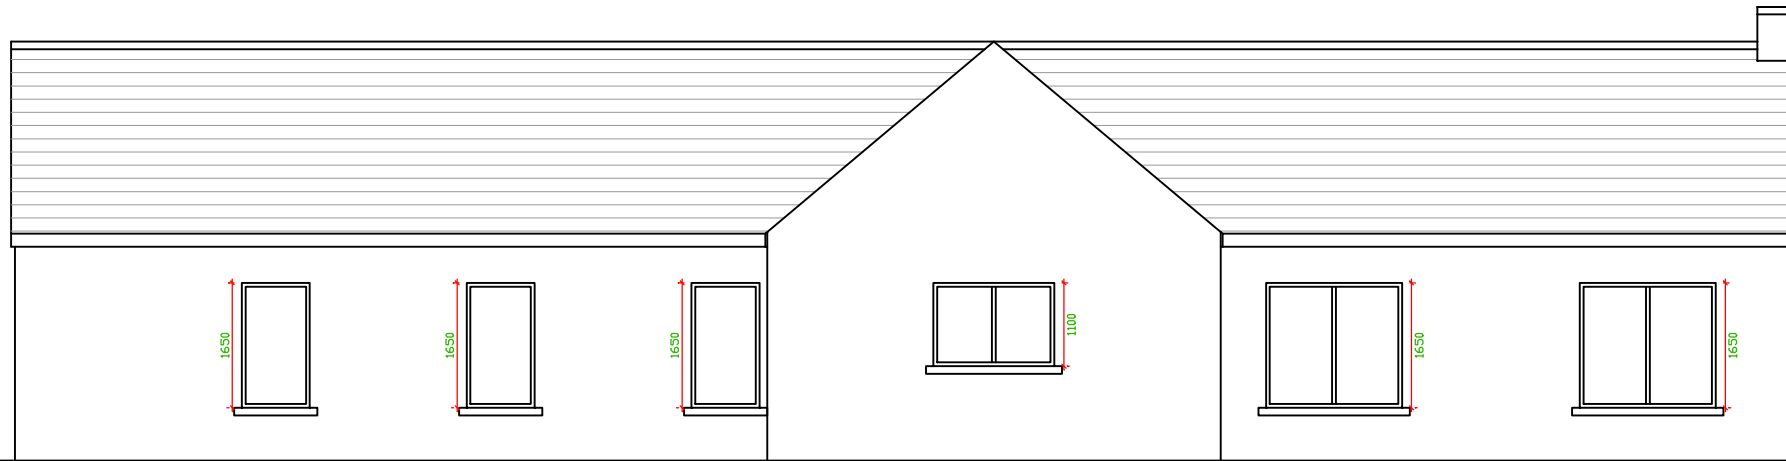


SOUTHWEST ELEVATION

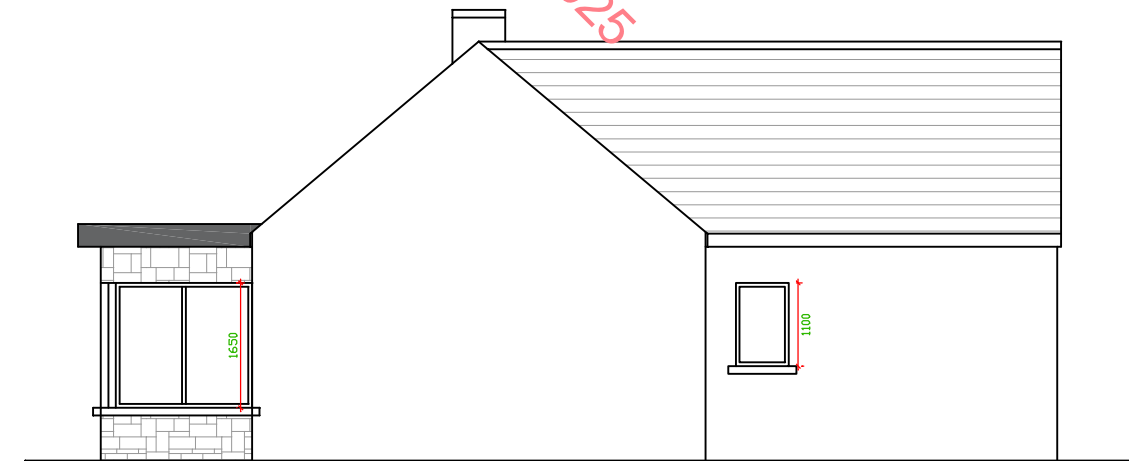

NORTHWEST ELEVATION

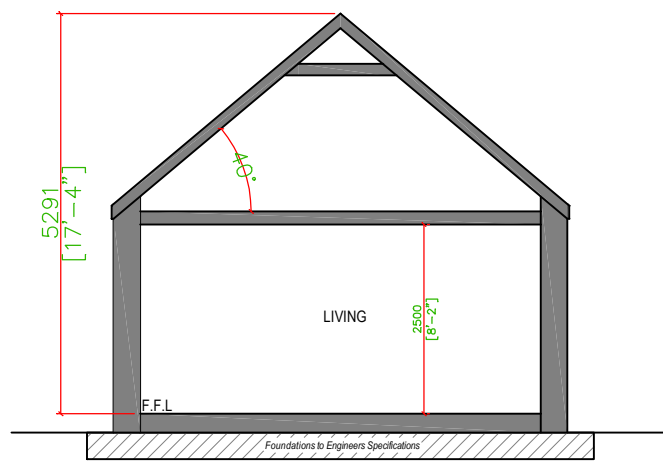

SECTION A1-A2

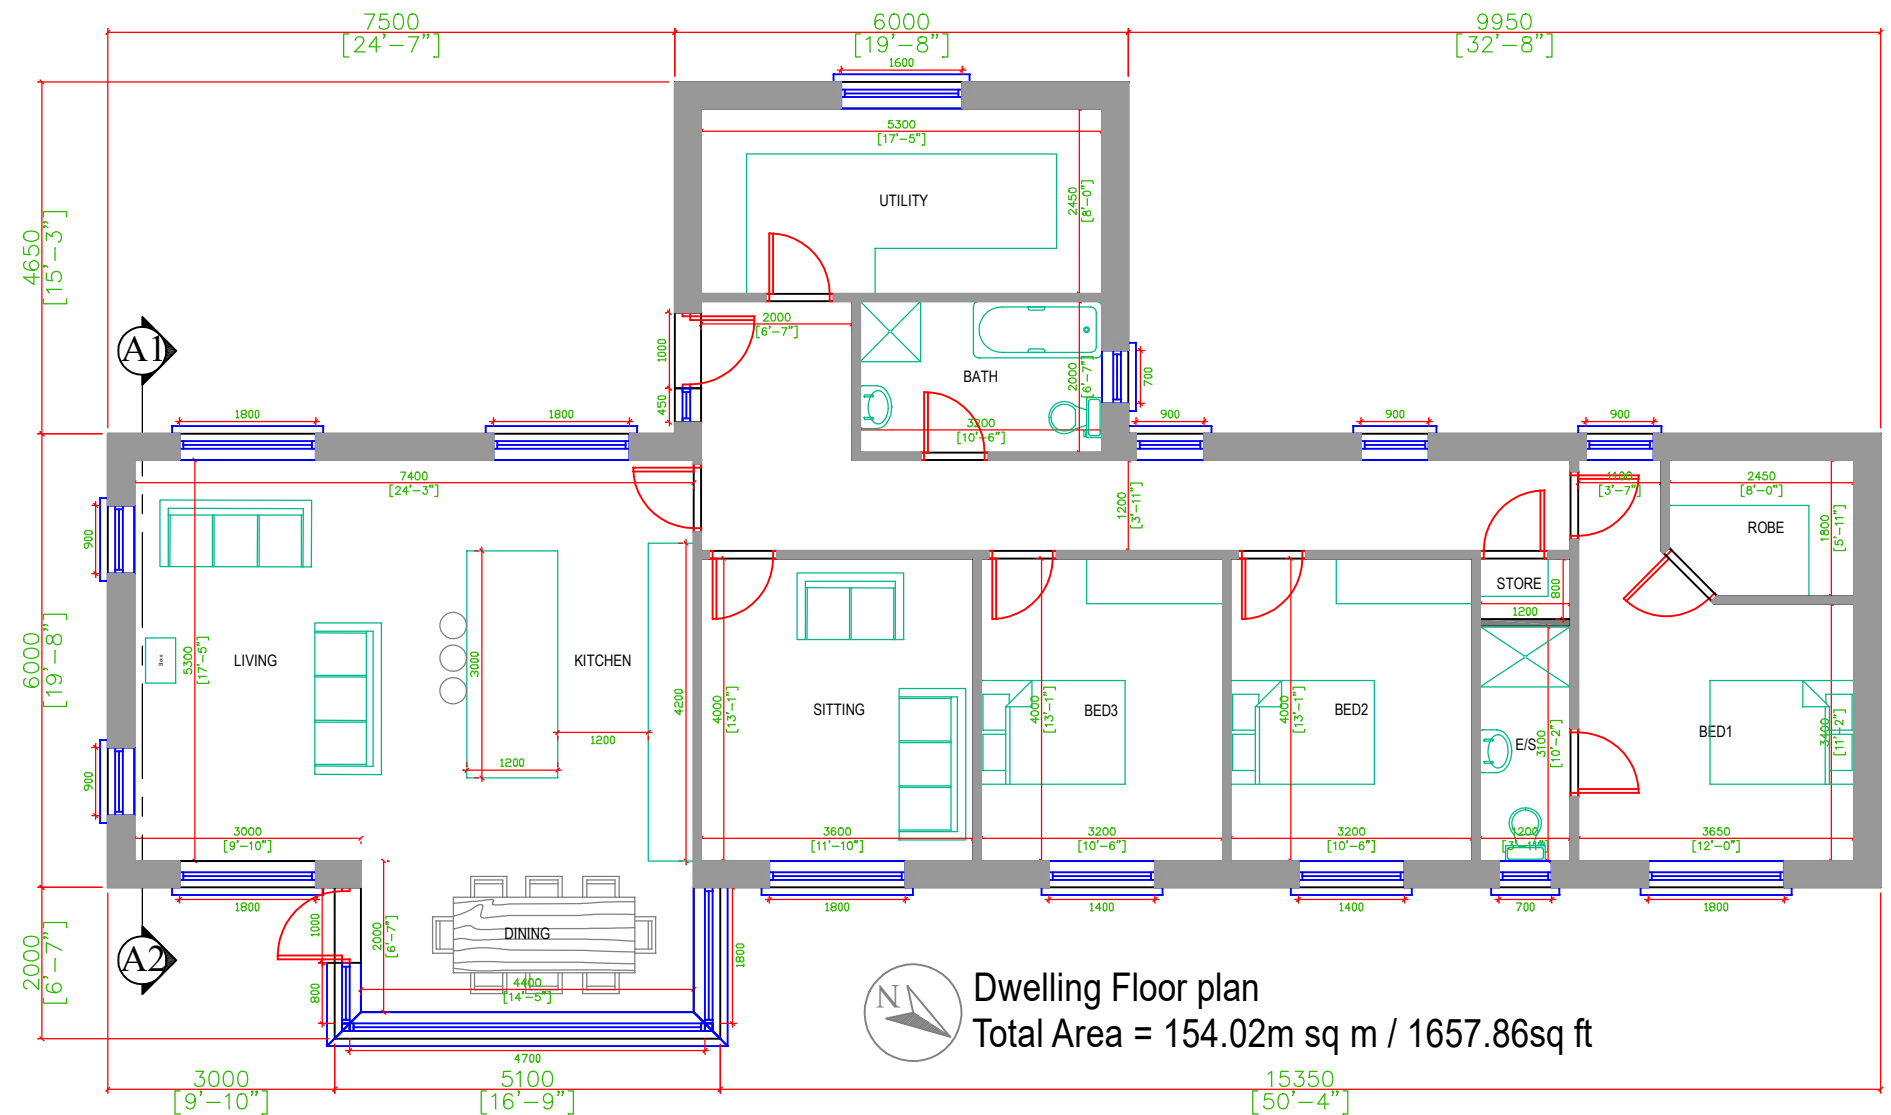

Dwelling Floor plan
 Total Area = 154.02m sq m / 1657.86sq ft

John Bonner CONSULTING ENGINEER FALMORE, DUNGLOE, Co. DONEGAL MOBILE: (086) 8368978 E-MAIL: planning@jbc.ie	CLIENT JAMES PATTON		
	PROJECT DEVELOPMENT AT CLEENDERRY, MAGHERY, Co. DONEGAL		
	DRN John Bonner	SCALE 1:100	DATE 3rd July 2025
	JOB NO. 250603	DRAWING NO. 3	ISSUE A