



NOTES: ©

1. This drawing is the property of RTG Architecture and shall not be used, reproduced or disclosed to anyone without prior written permission from RTG Architecture

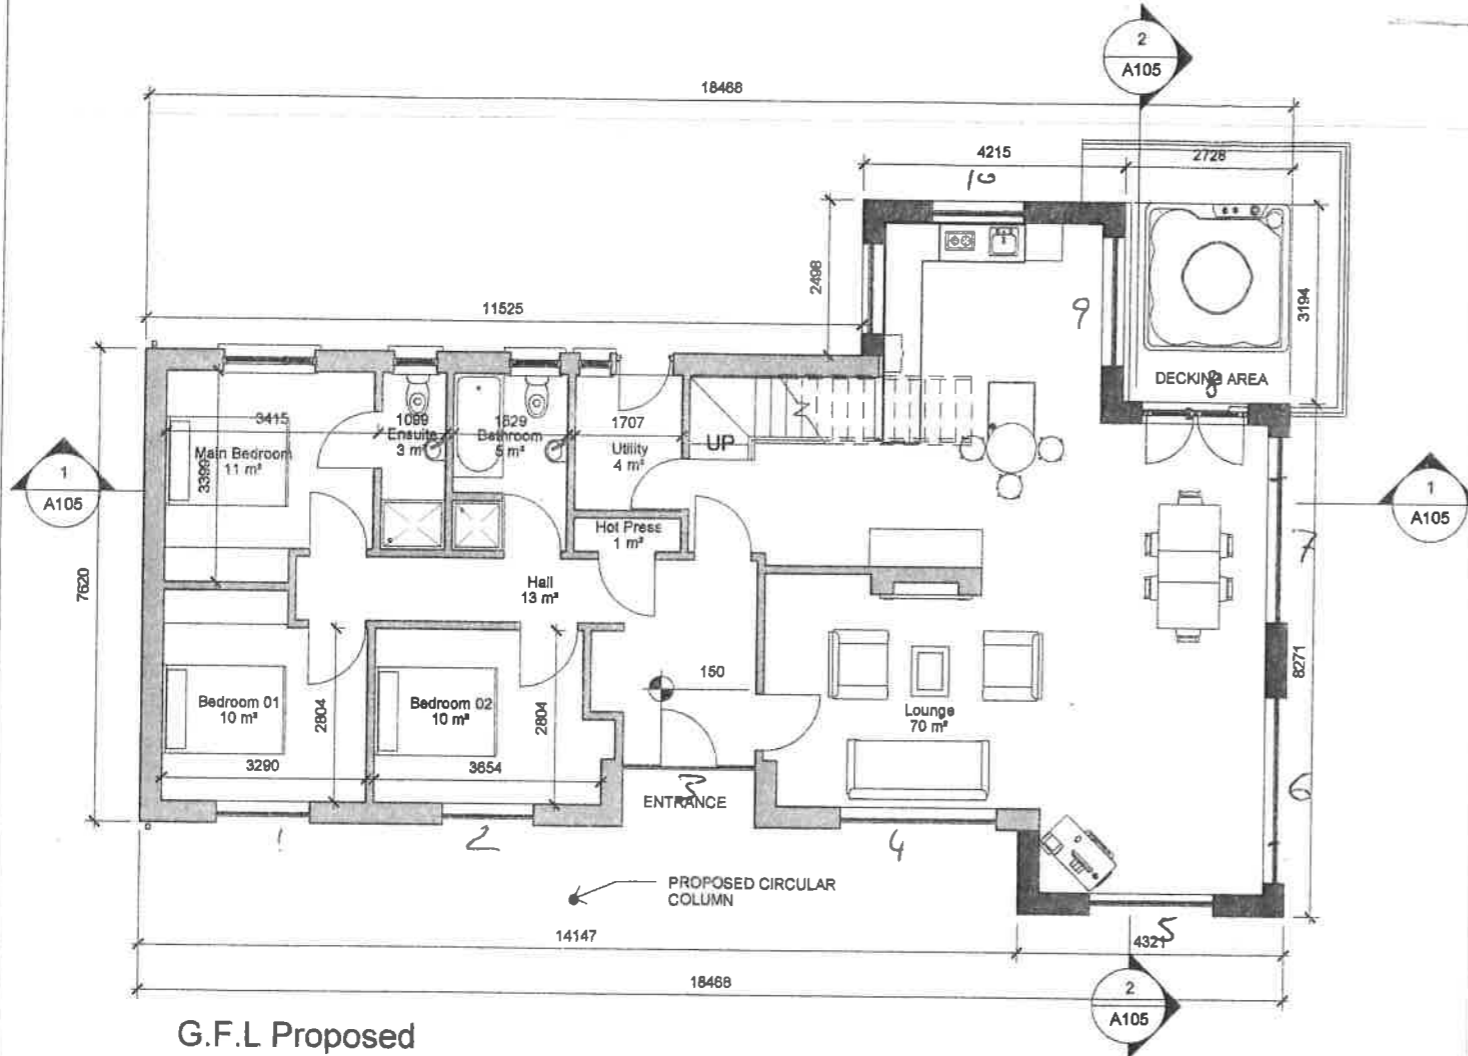


G.F.L Proposed

Scale: 1 : 100

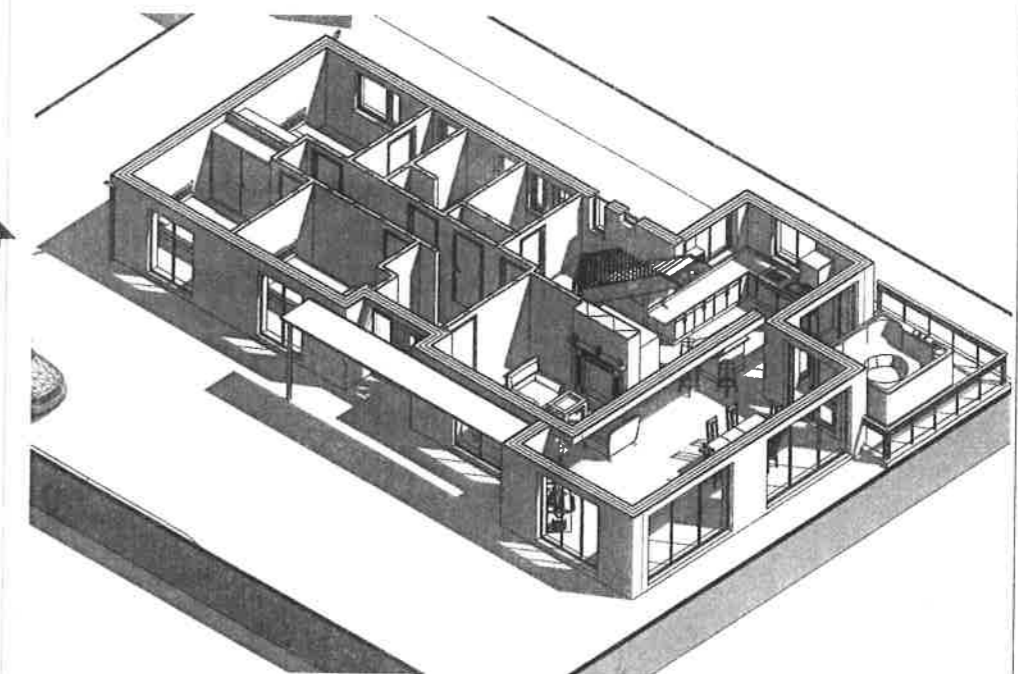

Proposed 3D Ground Floor plan

Scale:

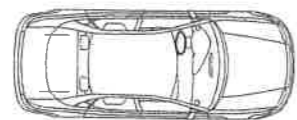

EXISTING GRAVEL DRIVE

GREEN HATCH IS PROPOSED EXTENSION

GRASS



AREA SCHEDULE:



EXISTING:	
GROUND FLOOR	= 121.0sqM
FIRST FLOOR	= 34.0sqM
TOTAL	= 155.0sqM
SITE AREA:	3248.269sqM

RTG ARCHITECTURE

Job No: Project	Number
Dwg No:	A102
tus:	Project Status


NOTES: ©

1. This drawing is the property of RTG Architecture and shall not be used, reproduced or disclosed to anyone without prior written permission from RTG Architecture

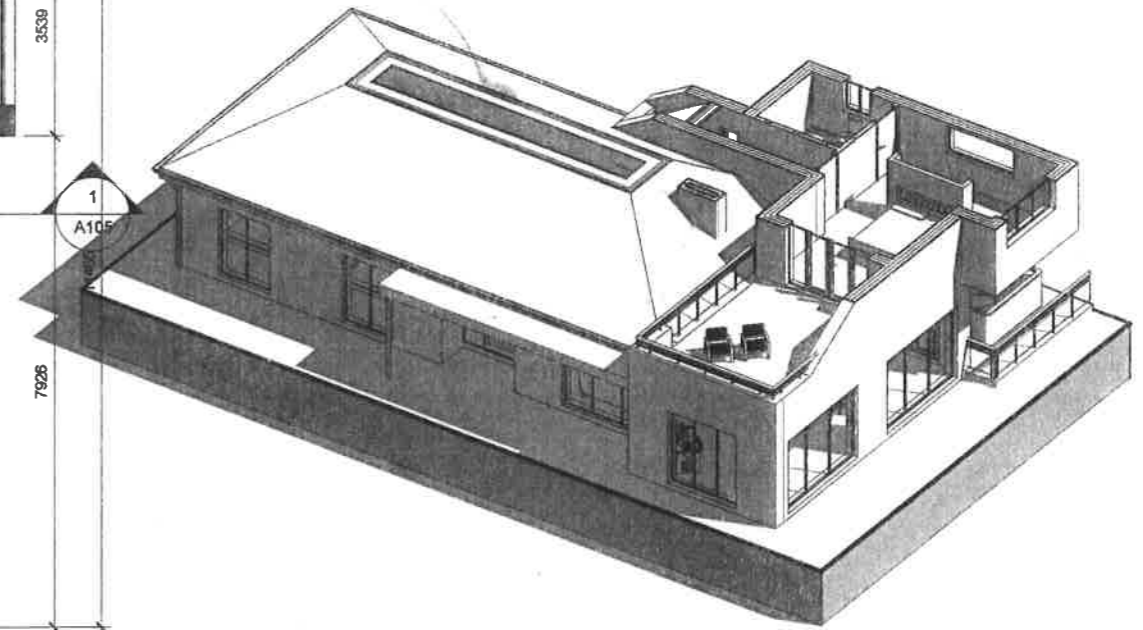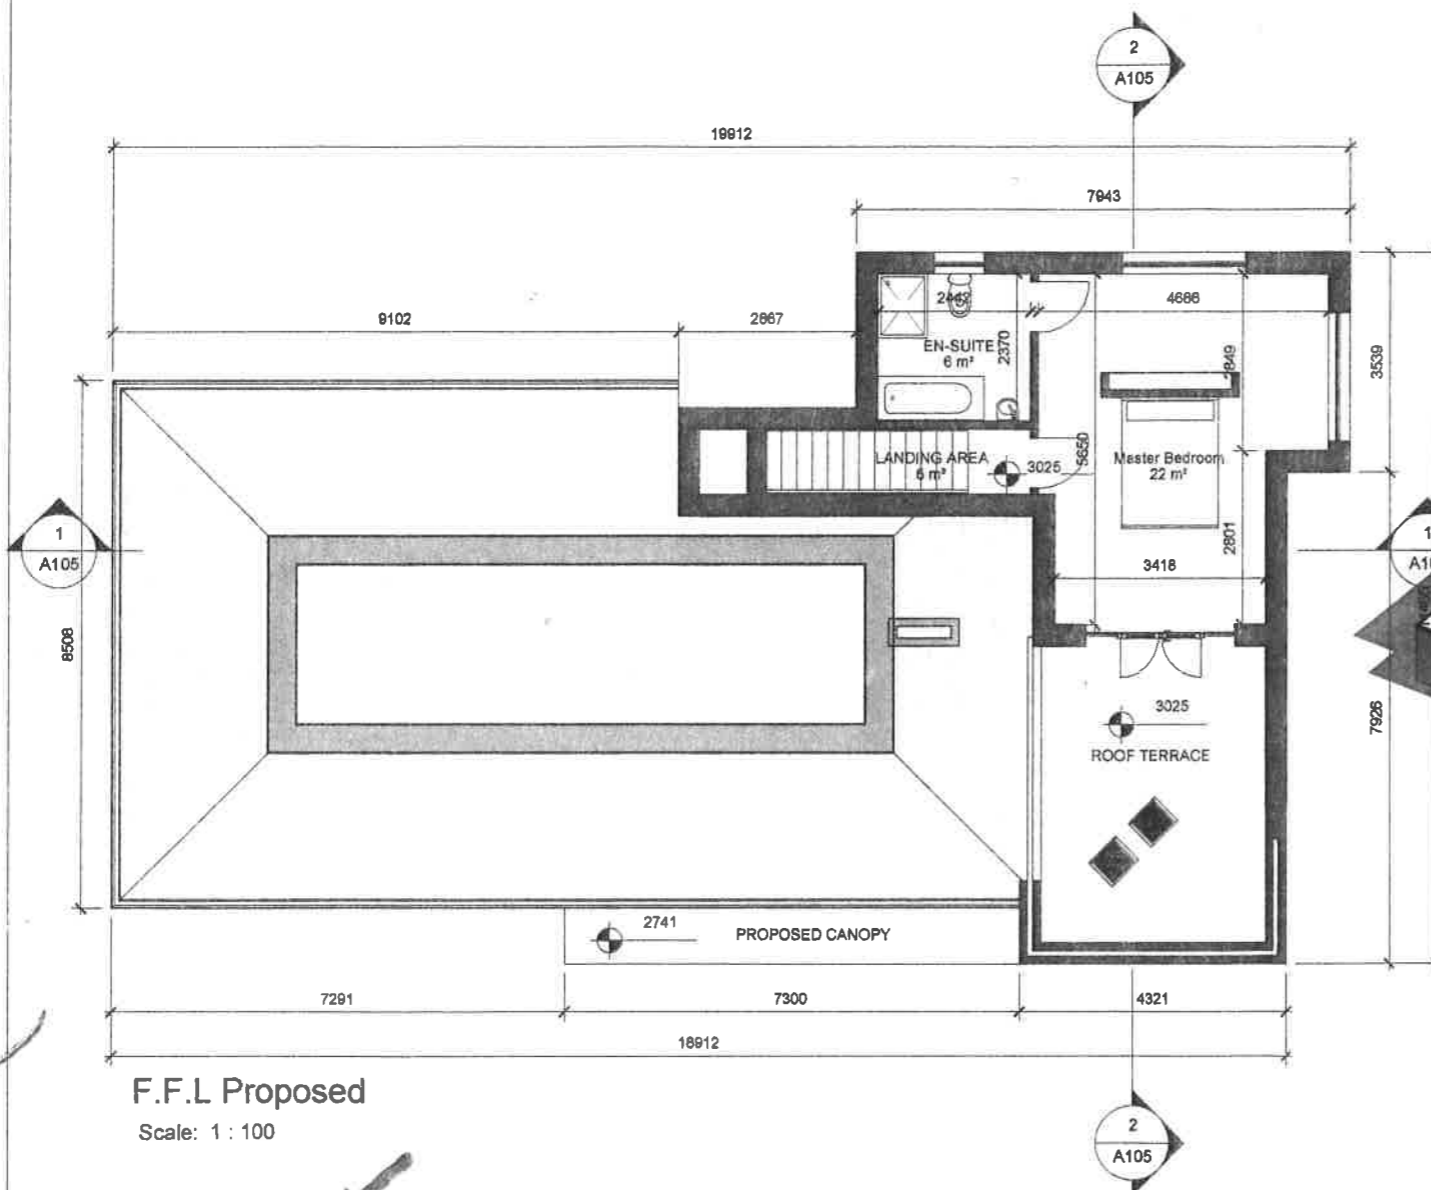

Proposed 3D First Floor Plan
Scale:

F.F.L Proposed
Scale: 1 : 100

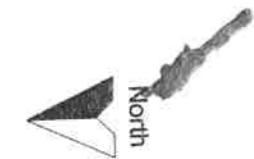

GREEN HATCH IS PROPOSED EXTENSION

AREA SCHEDULE:	
EXISTING:	
GROUND FLOOR	= 121.0sqM
FIRST FLOOR	= 34.0sqM
TOTAL	= 155.0sqM
SITE AREA:	3248.269sqM

RTG ARCHITECTURE

Job No:	Project
Dwg No:	Number A103
US:	Project Status