

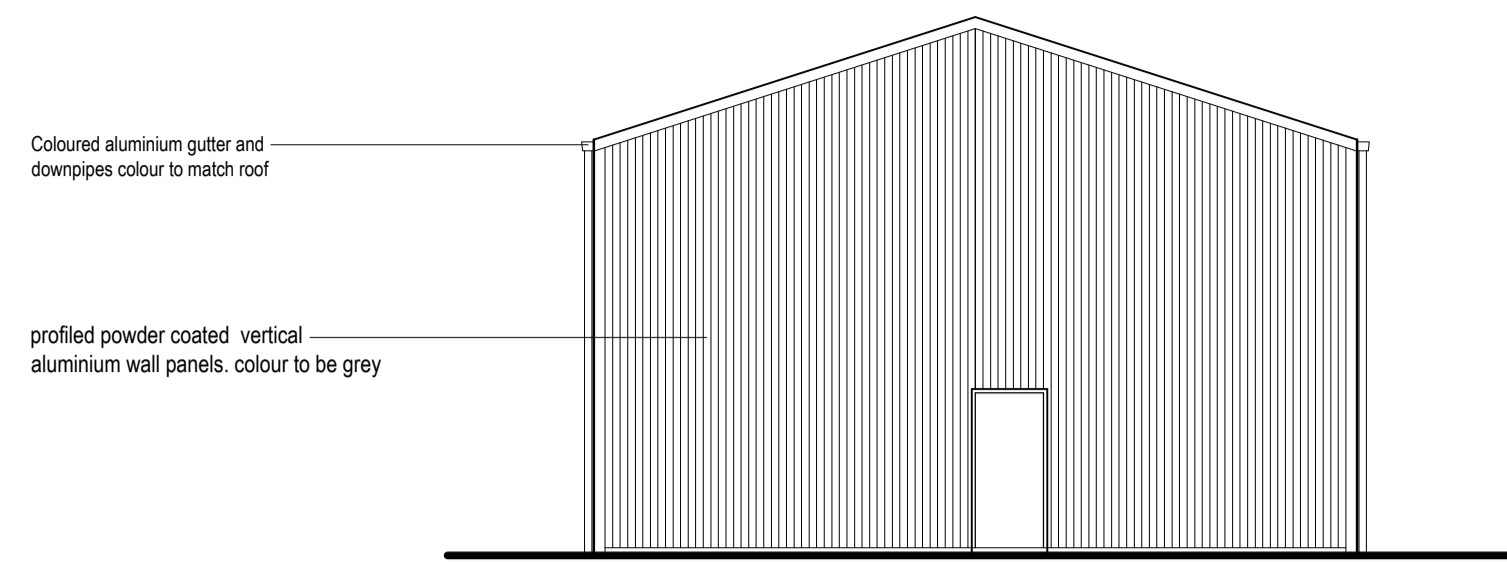


FLOOR PLAN

 


REAR ELEVATION

Coloured aluminium gutter and downpipes colour to match roof
 profiled powder coated vertical aluminium wall panels. colour to be grey

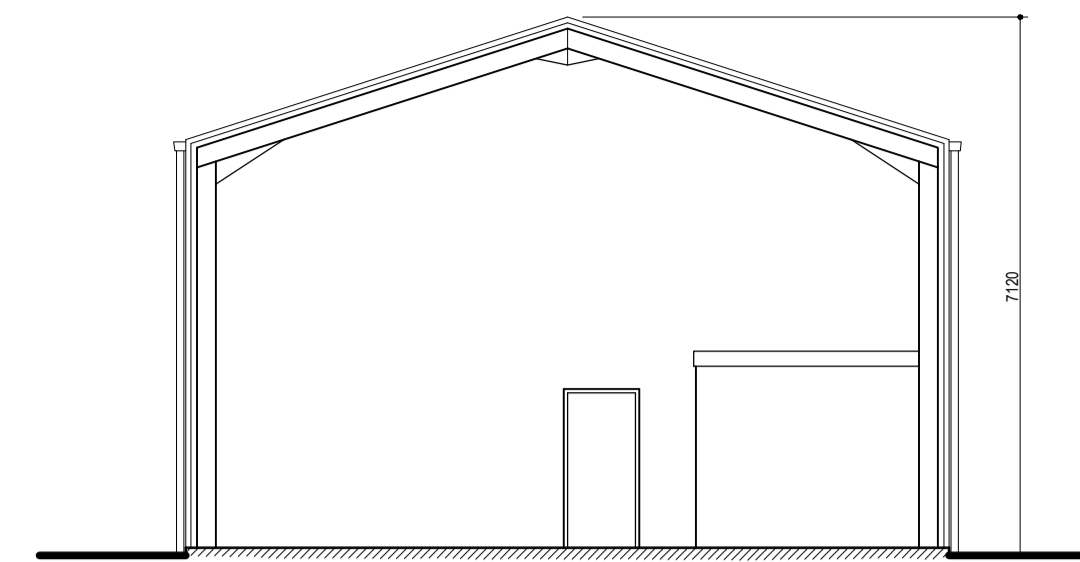


SECTION

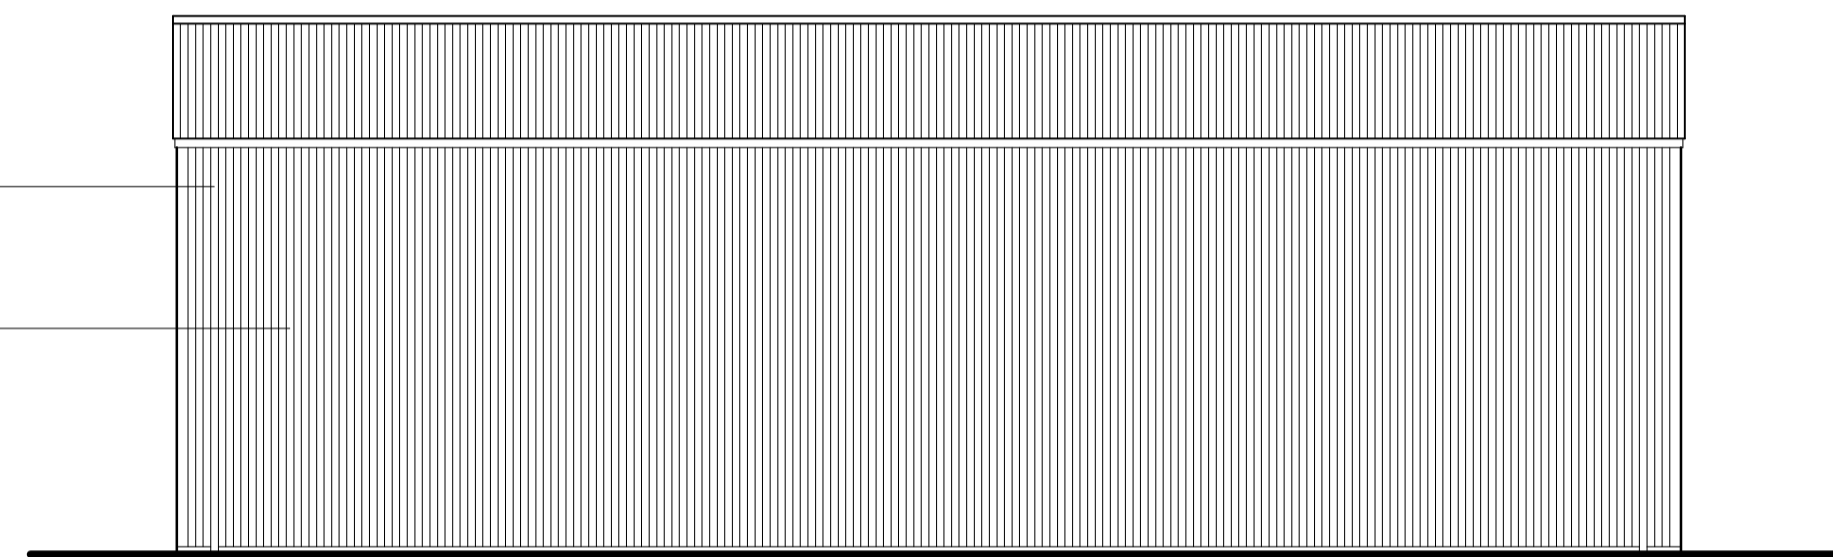


SIDE ELEVATION

Coloured aluminium gutter and downpipes colour to match roof
 profiled powder coated vertical aluminium wall panels. colour to be grey

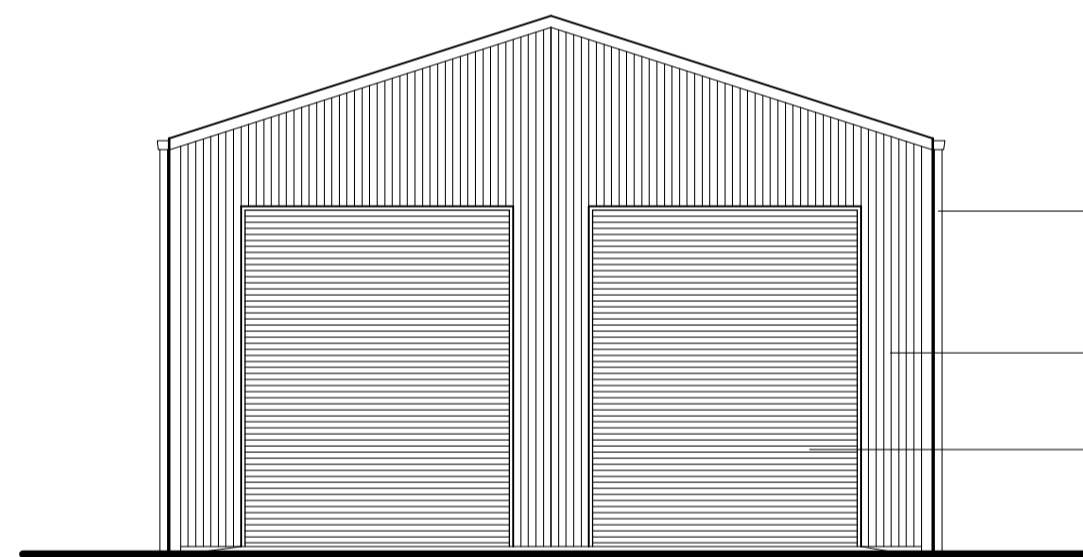


FRONT ELEVATION


Coloured aluminium gutter and downpipes colour to match roof
 profiled powder coated vertical aluminium wall panels. colour to be grey
 2 No. roller shutter doors. colour to be dark grey.

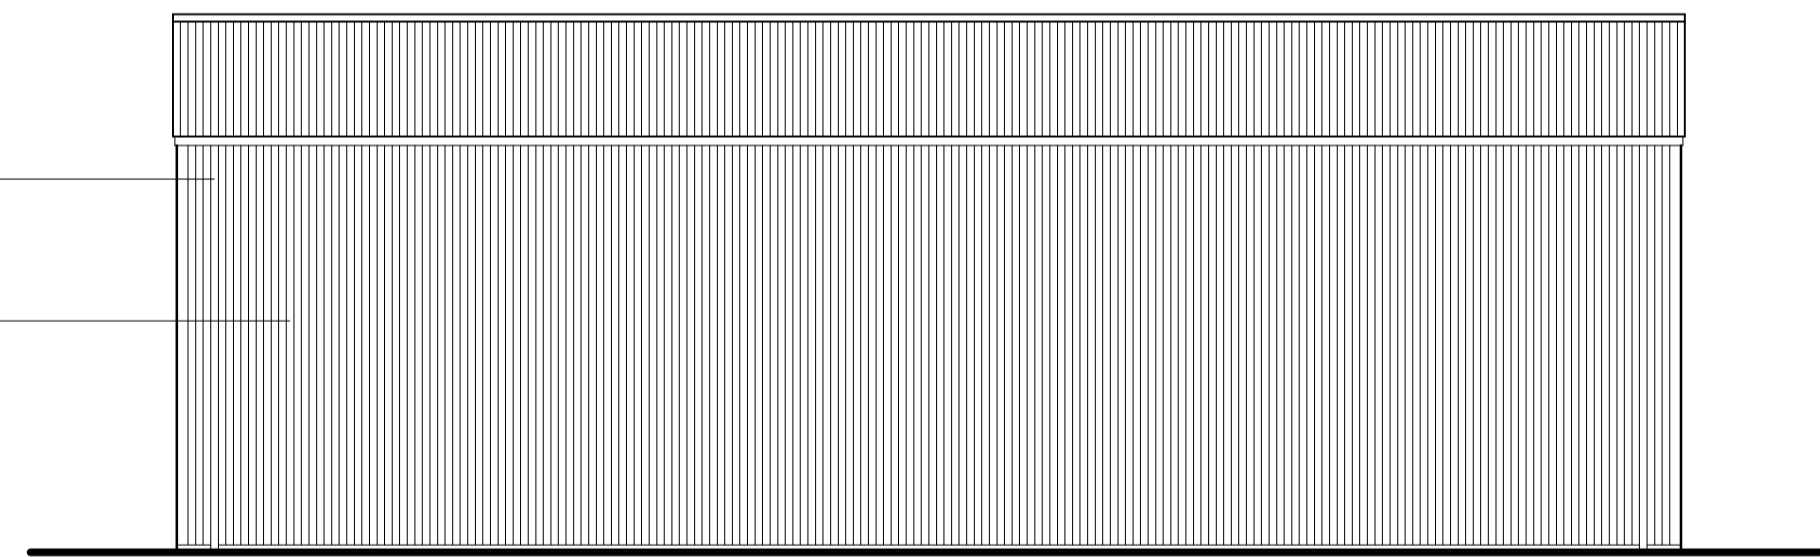

SIDE ELEVATION

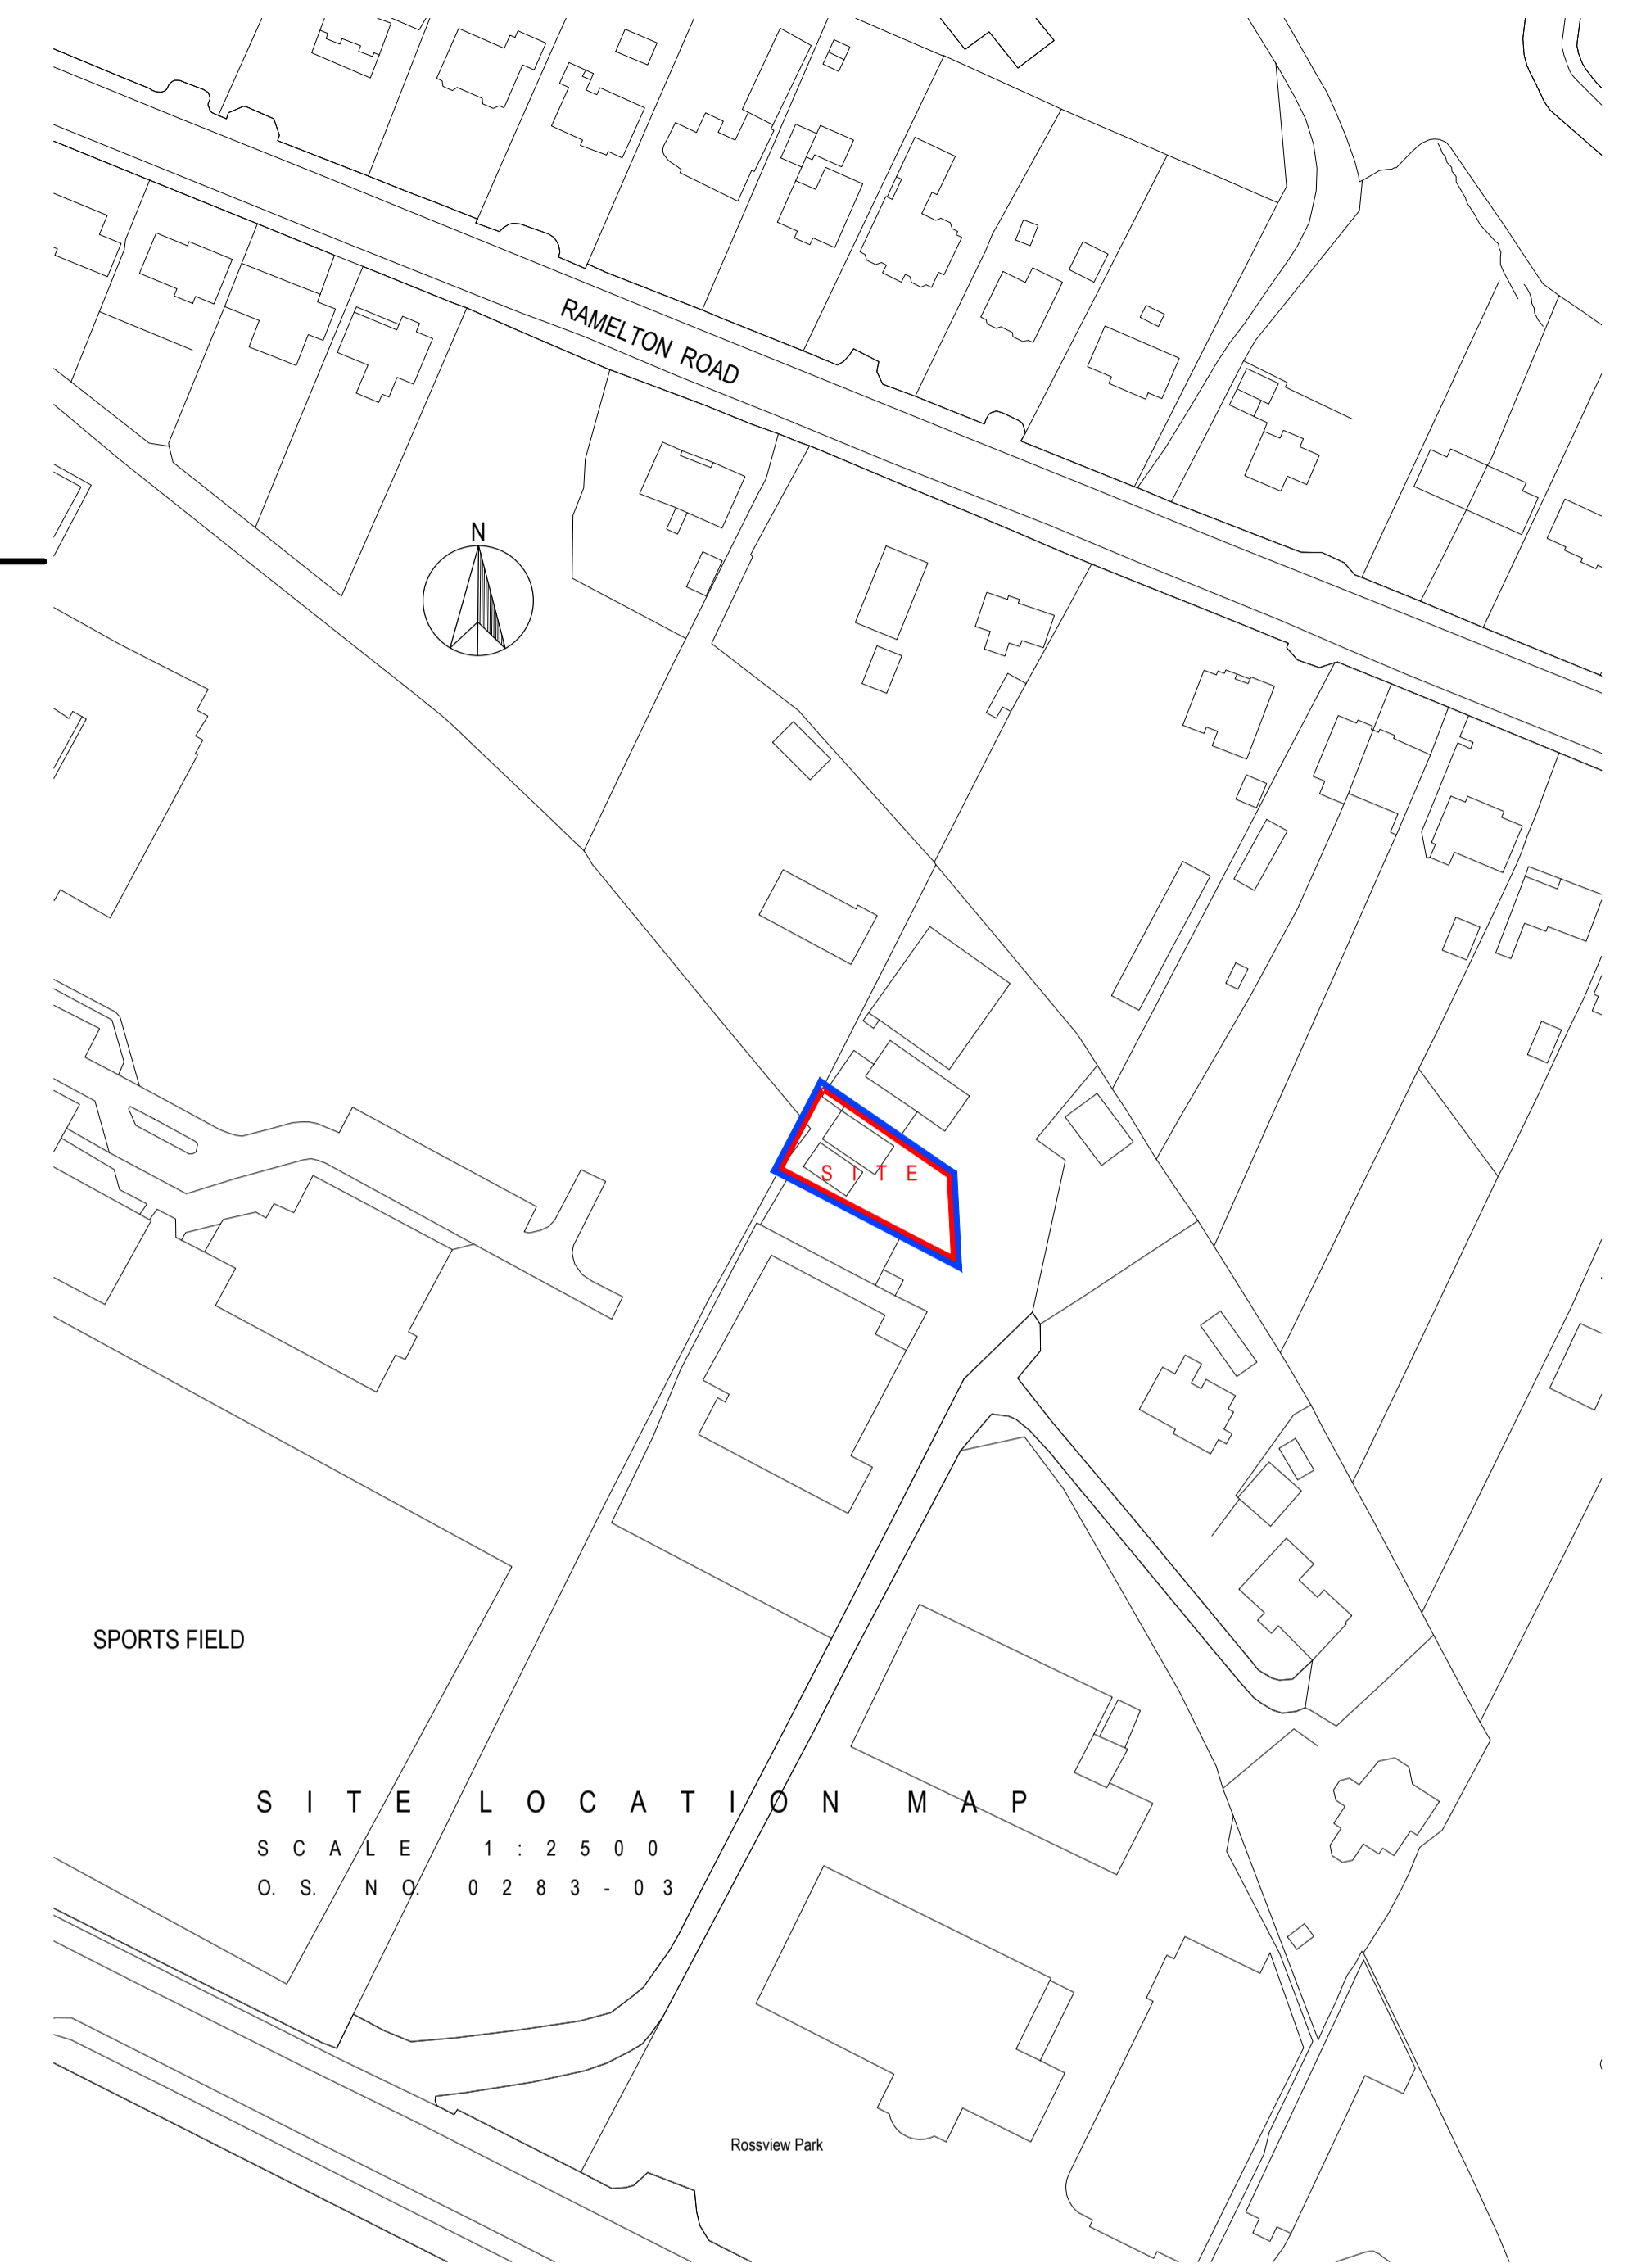

SITE LOCATION MAP
 SCALE 1 : 2 5 0 0
 O.S. NO. 0 2 8 3 - 0 3

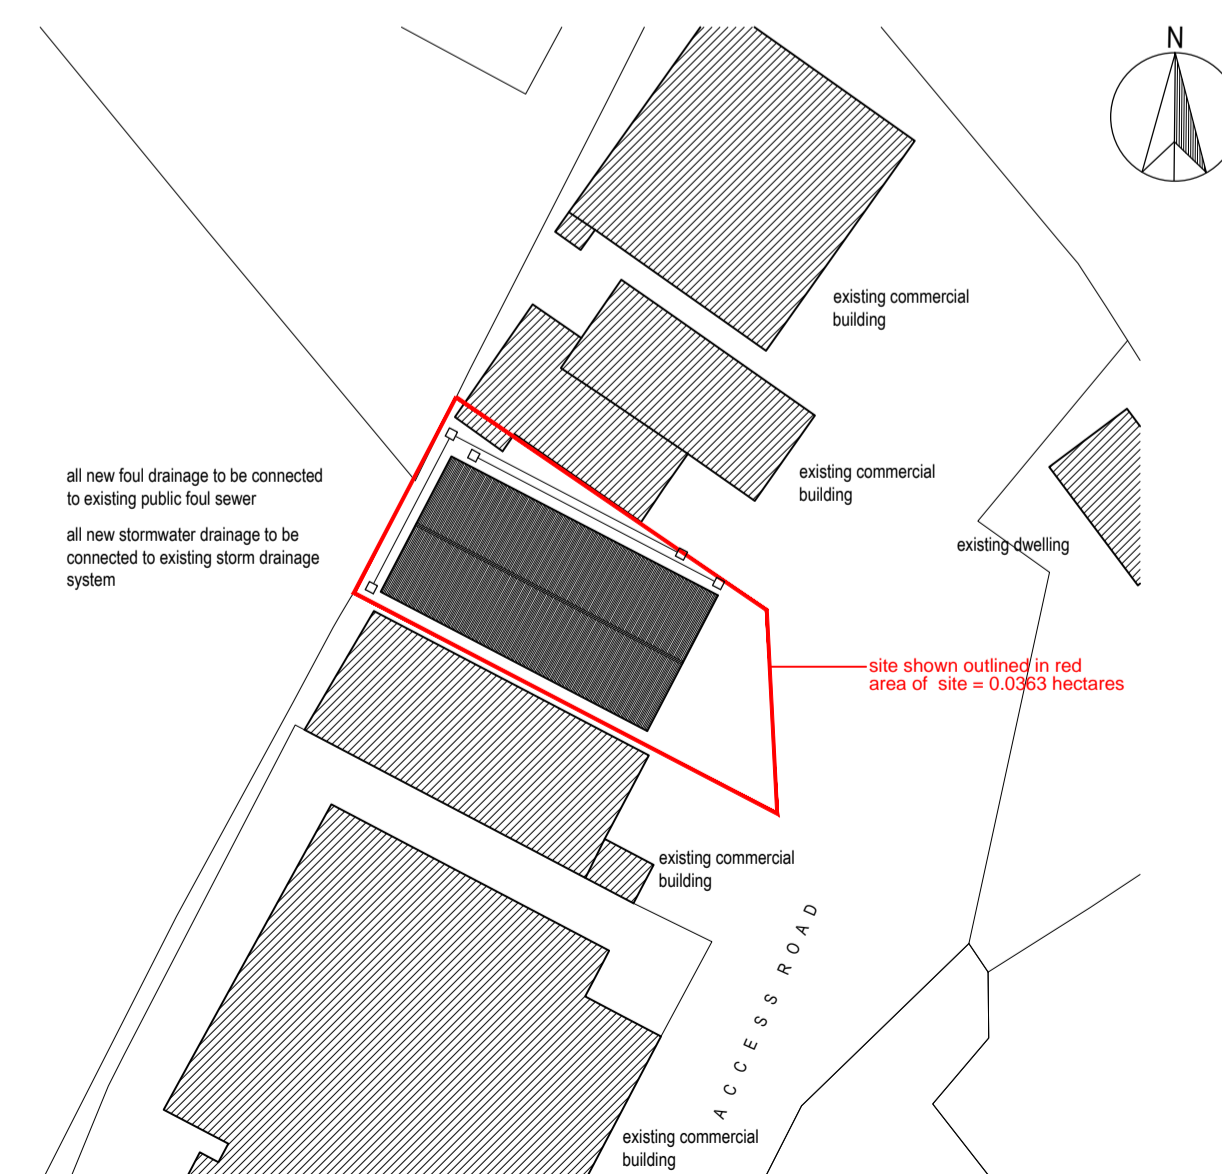

SITE LAYOUT PLAN
 SCALE 1 : 5 0 0

all new foul drainage to be connected to existing public foul sewer
 all new stormwater drainage to be connected to existing storm drainage system

site shown outlined in red area of site = 0.0353 hectares

Revision	Date	By
Planning permission		

Project Title:
 Proposed new commercial unit at Port Road Ballyraine, Letterkenny, Co. Donegal for Bernard Gallagher

Drawing Title:
 plan, section & elevations
 site layout plan & site location map

Job No.: GG34-20	Drawing No.: PL01	Date: March 2022
Drawing By: gg	Scale: 1:100	Revision No.: -

studio | G2
 ARCHITECTURE

Glebe, Letterkenny, Co. Donegal
 Tel. 074 9160951
 email: studio2arch@eircom.net
 www.studio2.ie